


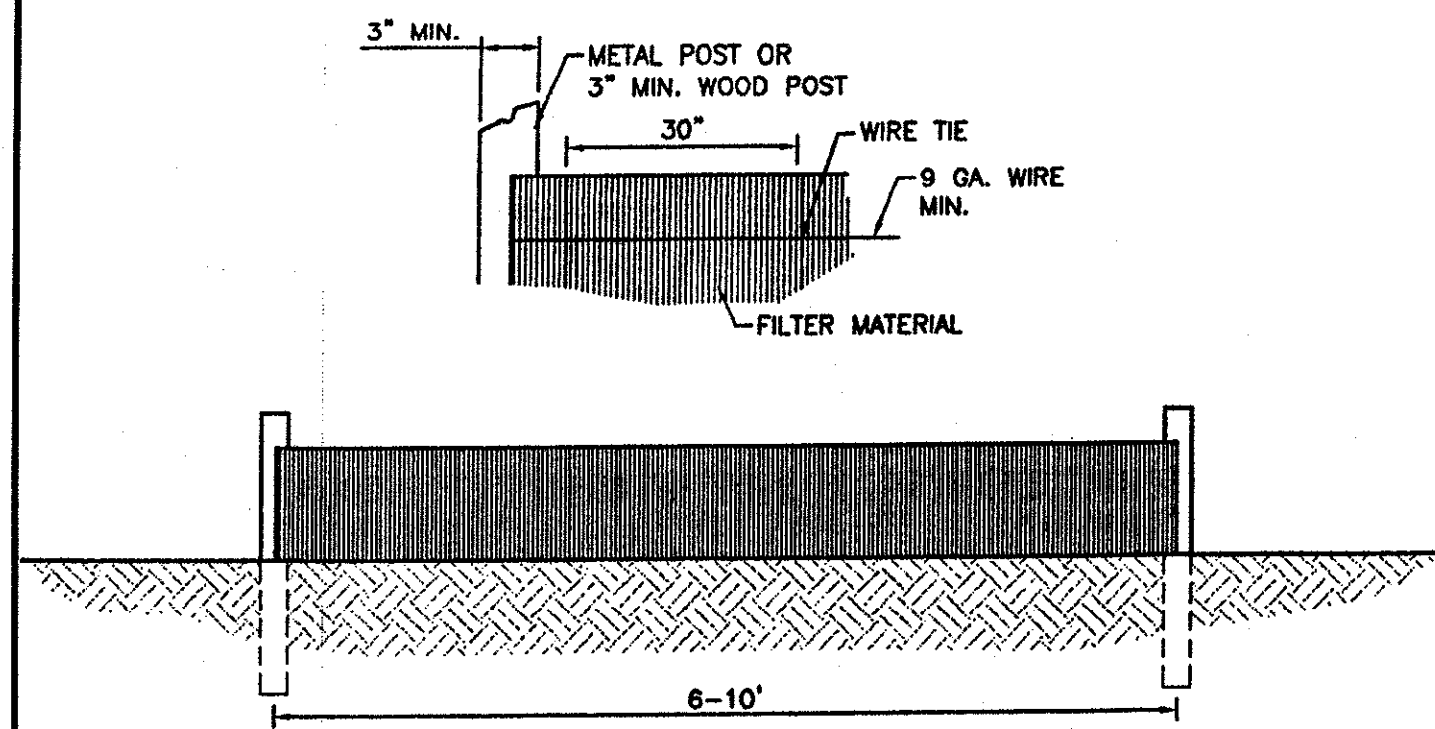


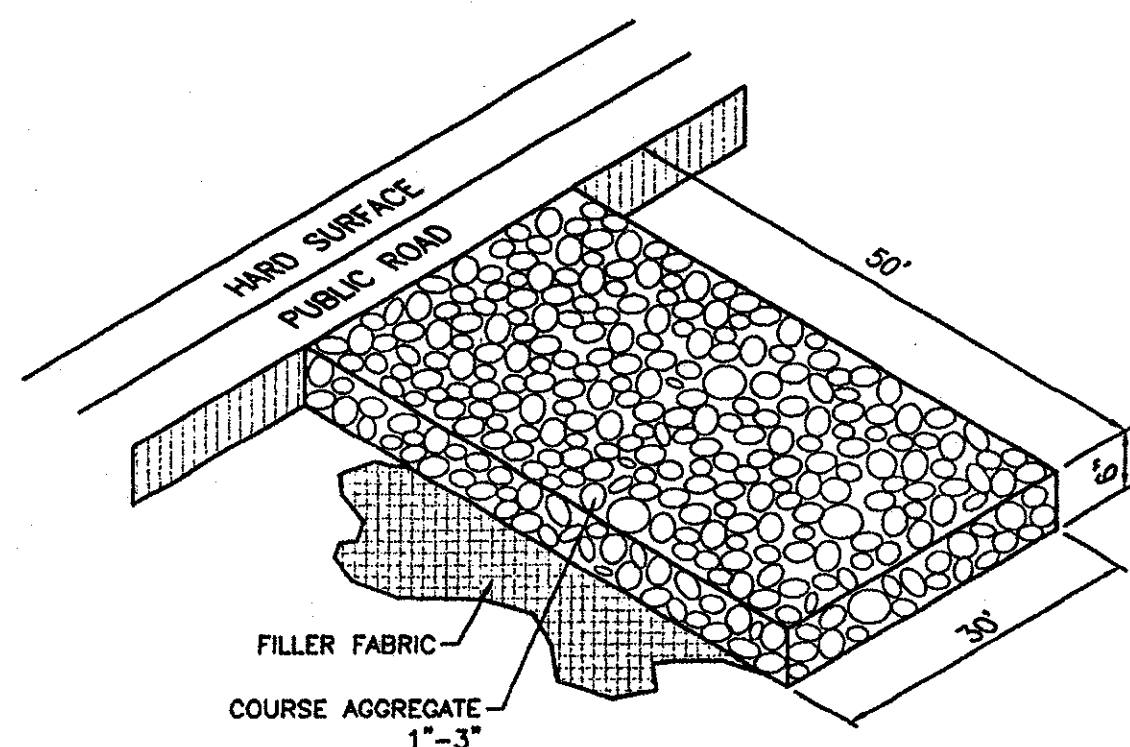

SILTATION FENCE FOR SEDIMENT CONTROL
N.T.S.

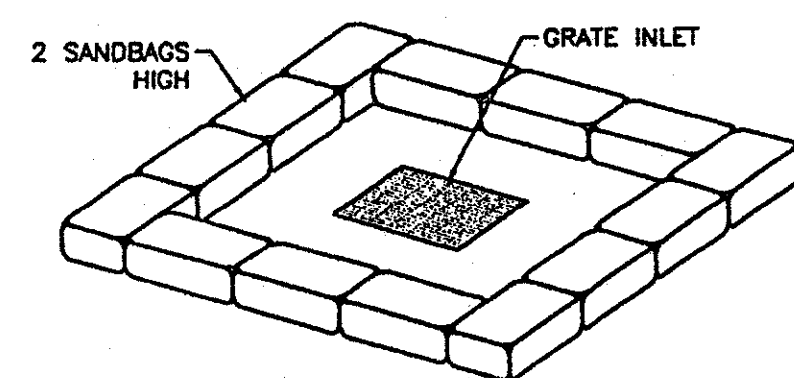




STABILIZED CONSTRUCTION ENTRANCE
N.T.S.

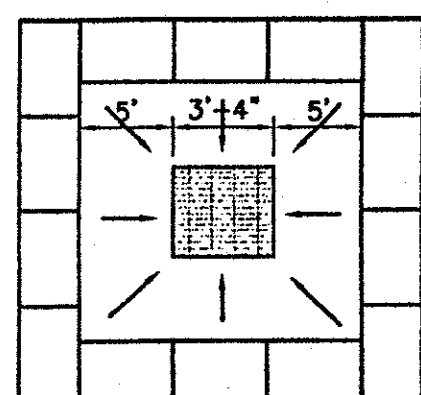

SANDBAG OR WATTLE DETAIL
N.T.S.

LEGEND

- PERIMETER WALL OR SILT FENCE (TYPICAL)
- CONCRETE WASHOUT AREA
- COMPACTED ENTRANCE
- DUMPSTER AREA
- WATTLES (AROUND SD INLETS TYPICAL)

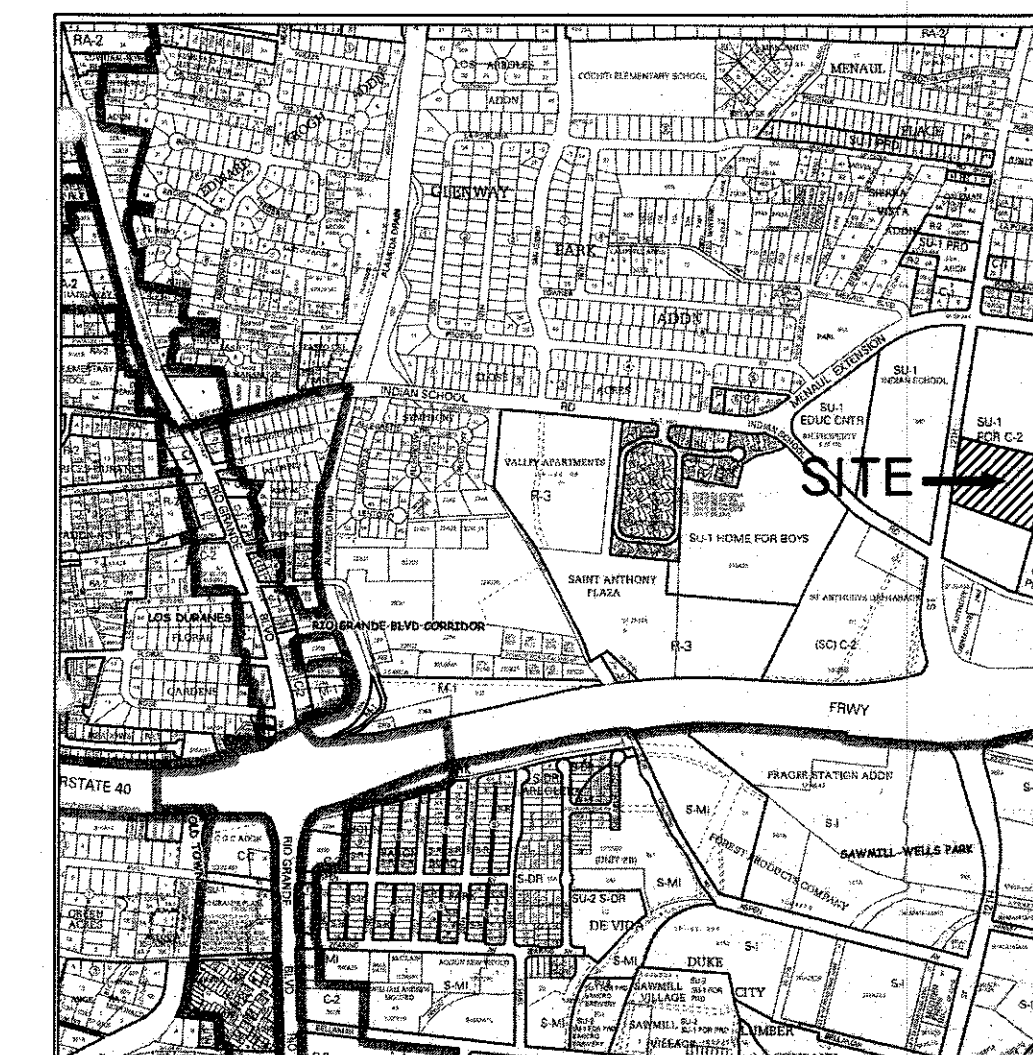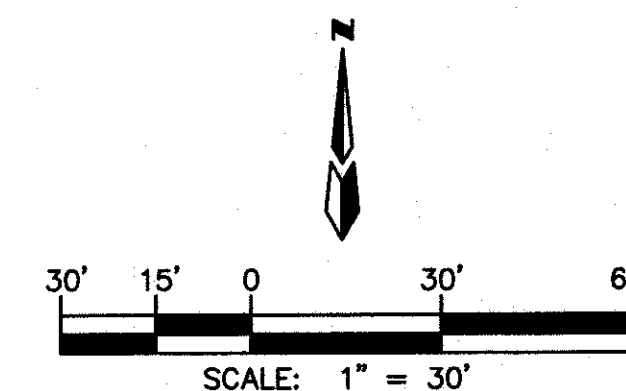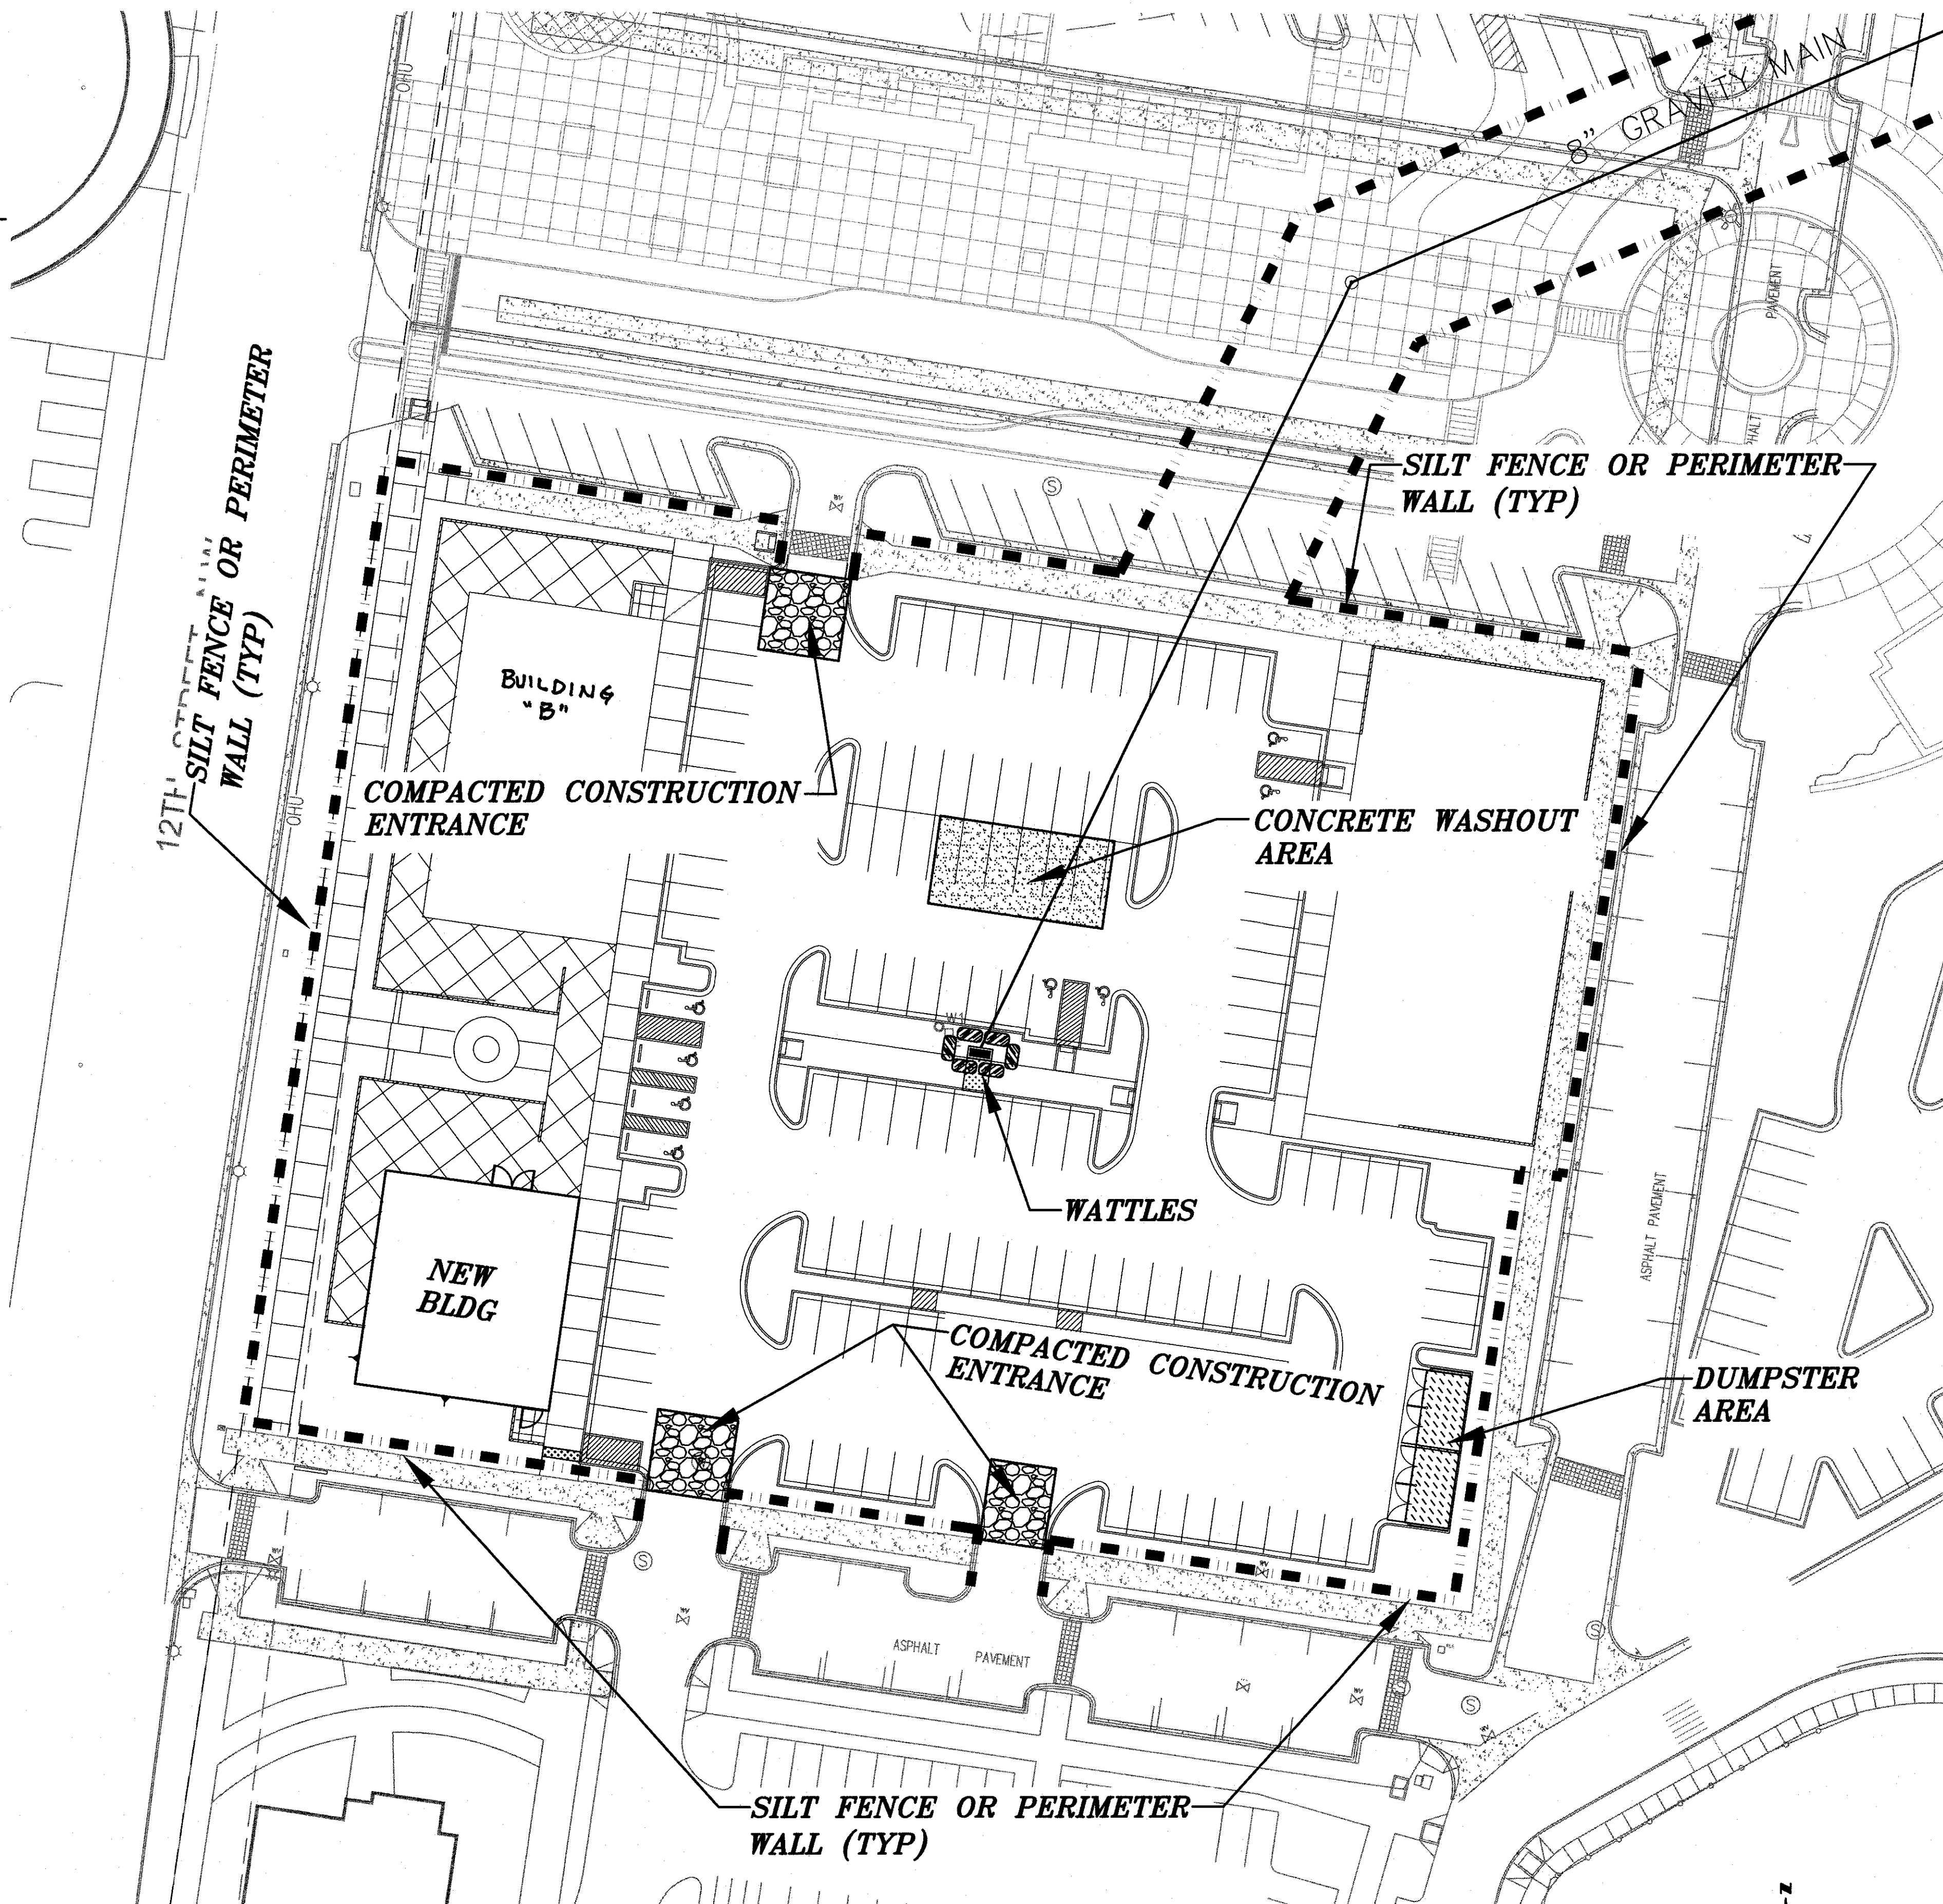

VICINITY MAP ZONE ATLAS H-13-Z


TRACT A
RETAIL SITE
PROJECTED SECTIONS 7 & 8, T.10 N., R. 3 E., N.M.P.M.
TOWN OF ALBUQUERQUE GRANT
CITY OF ALBUQUERQUE
BERNALILLO COUNTY, NEW MEXICO

BENCHMARK

SEE PLAT FOR BASIS OF BEARINGS AND SITE BENCHMARKS

LEGAL DESCRIPTION

TRACT "A" OF THE PLAT FOR THE UNITED STATES BUREAU OF LAND MANAGEMENT SURVEY OF TOWN OF ALBUQUERQUE GRANT, PROJECTED SECTIONS 7 AND 8 TOWNSHIP 10 NORTH, RANGE 3 EAST NEW MEXICO PRINCIPAL MERIDIAN, DATED AUGUST 12, 2011.

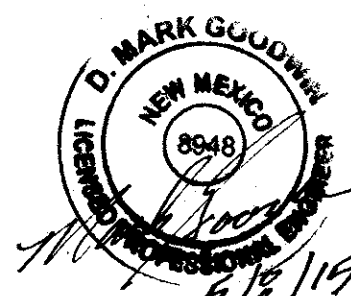

A.I.S. RETAIL
EROSION & SEDIMENT CONTROL

dmg MARK GOODWIN & ASSOCIATES, P.A.
CONSULTING ENGINEERS

P.O. BOX 90606
ALBUQUERQUE, NEW MEXICO 87199
(505)828-2200, FAX (505)797-9539

Designed: KMK Drawn: DER Checked: DMG Sheet 1 of 2
Scale: 1" = 30' Date: 04/07/15 Job: A12041