


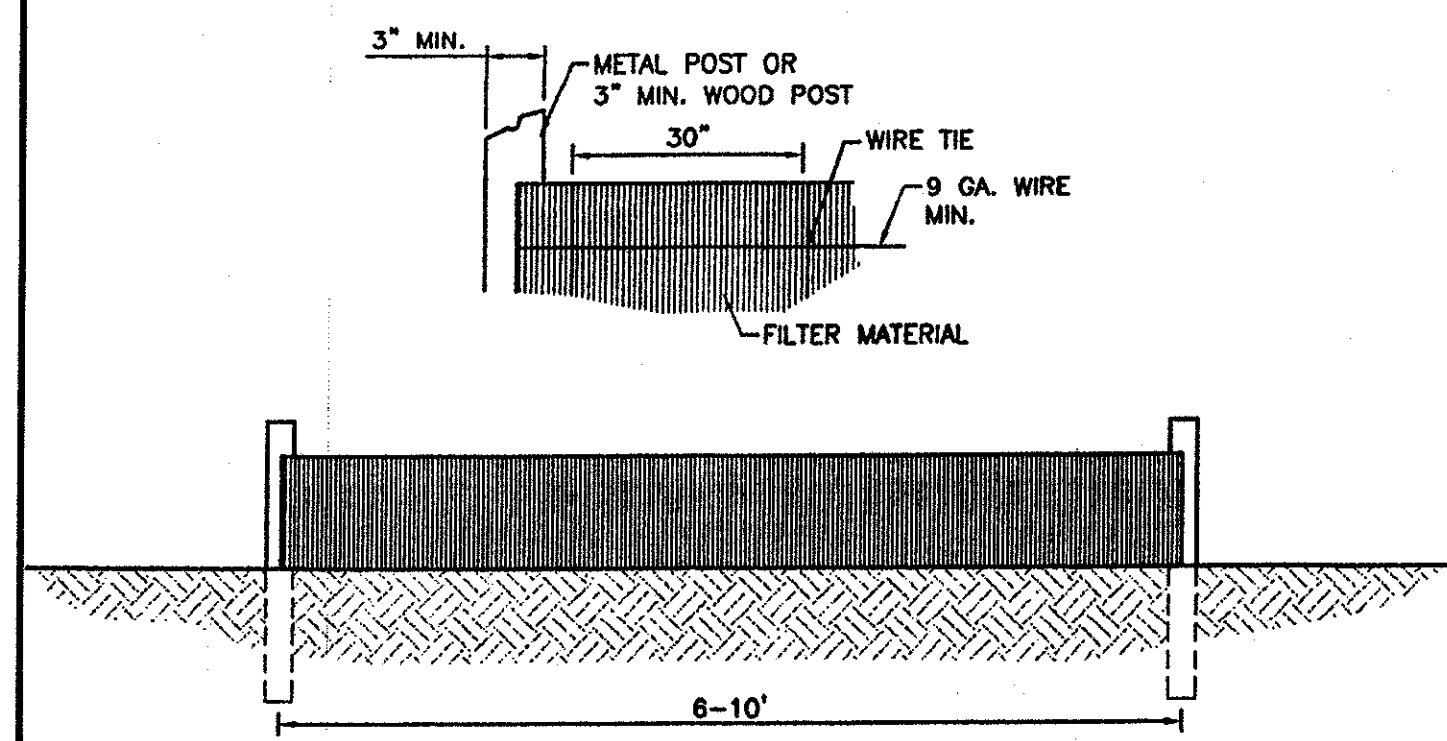


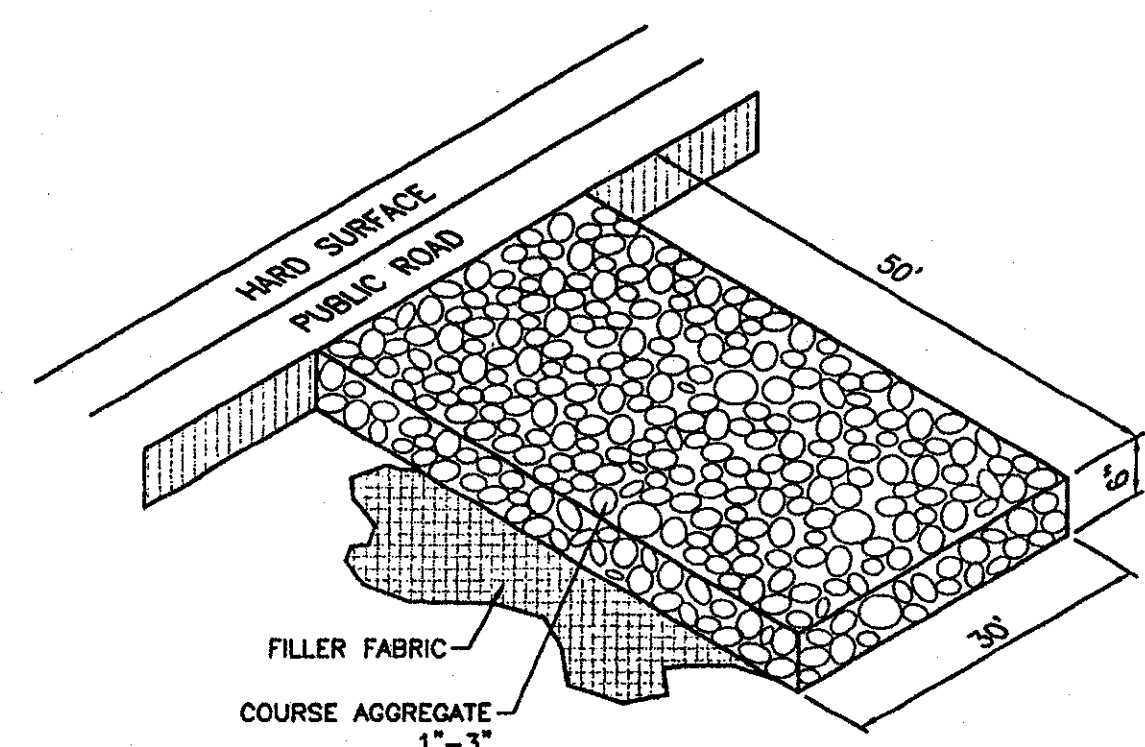

SILTATION FENCE FOR SEDIMENT CONTROL
N.T.S.


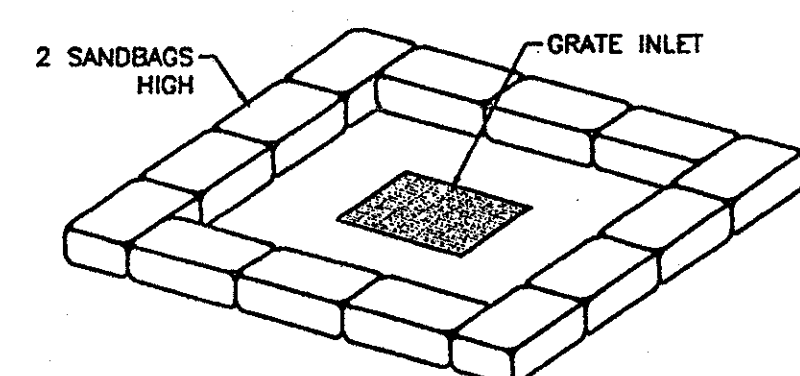


STABILIZED CONSTRUCTION ENTRANCE
N.T.S.

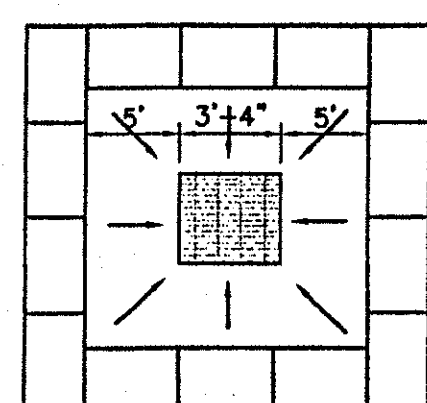

SANDBAG OR WATTLE DETAIL
N.T.S.

- LEGEND**
- PERIMETER WALL OR SILT FENCE (TYPICAL)
 - CONCRETE WASHOUT AREA
 - COMPACTED ENTRANCE
 - DUMPSTER AREA
 - WATTLES (AROUND SD INLETS TYPICAL)

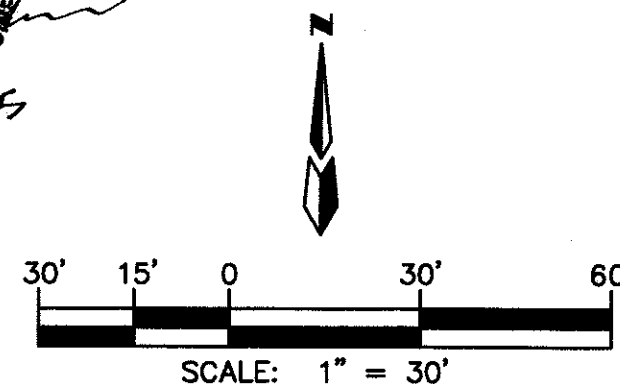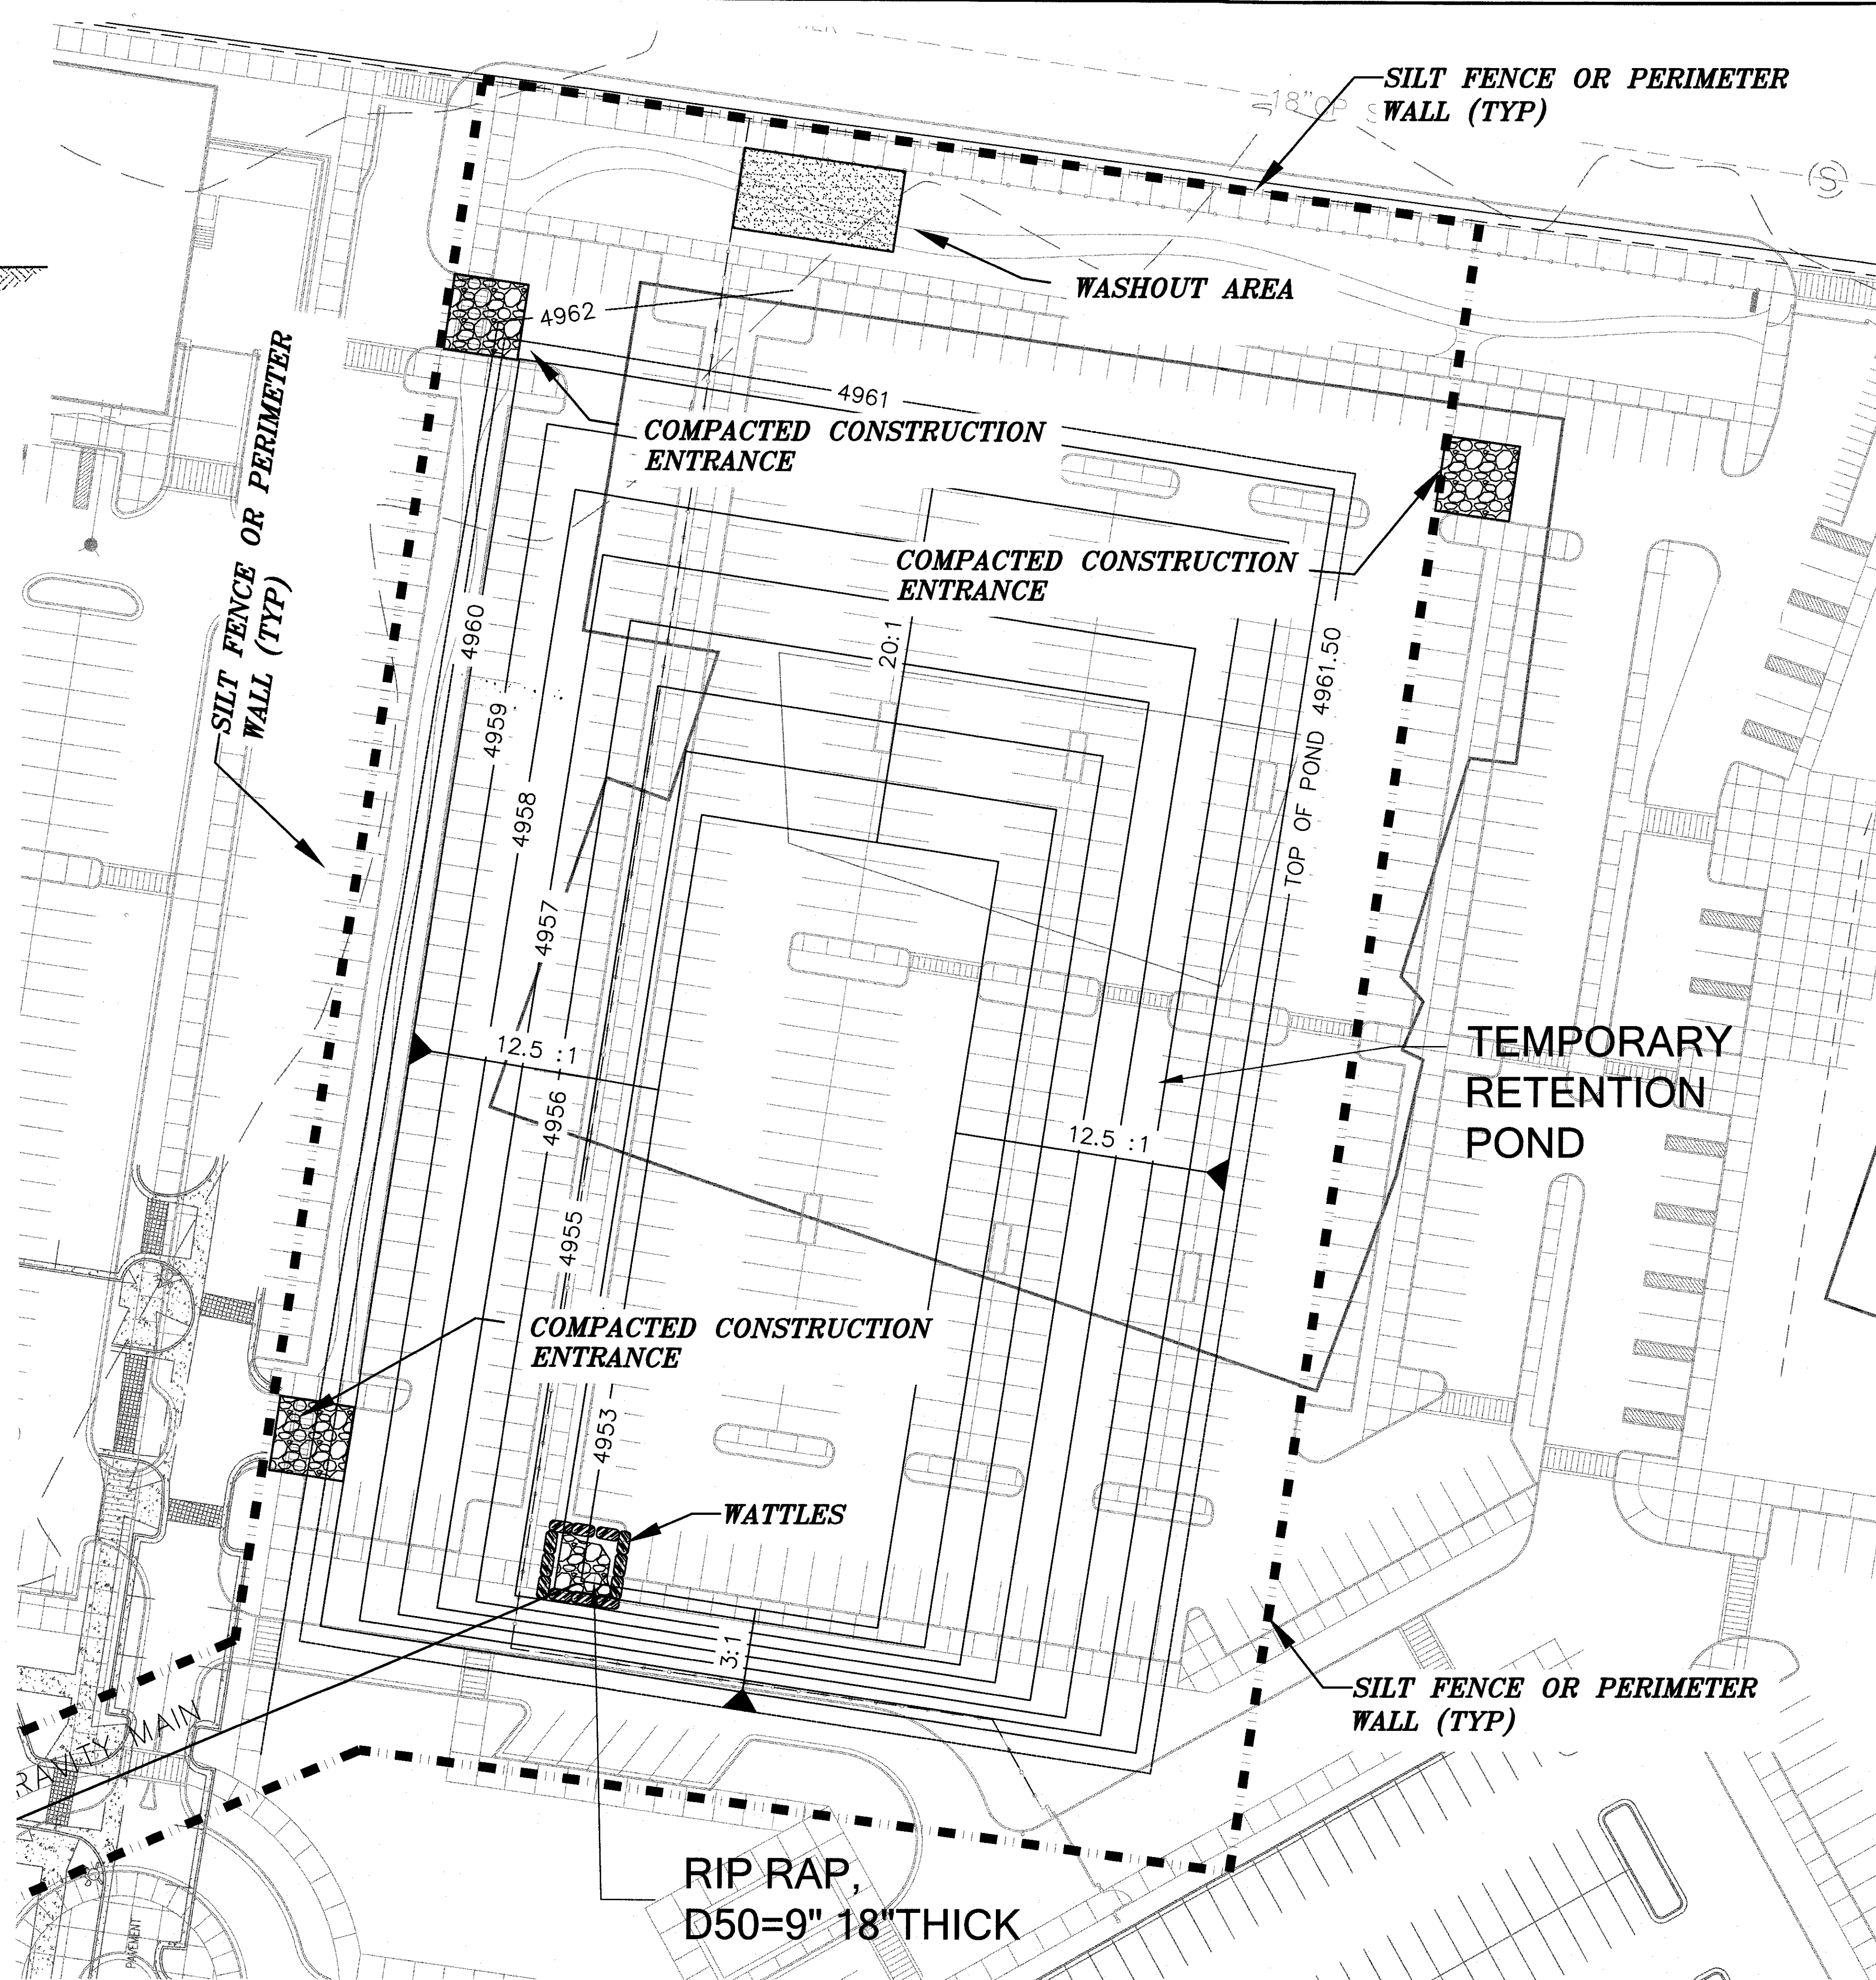

A.I.S. RETAIL
EROSION & SEDIMENT CONTROL

dmg MARK GOODWIN & ASSOCIATES, P.A.
CONSULTING ENGINEERS
P.O. BOX 90606
ALBUQUERQUE, NEW MEXICO 87199
(505)828-2200, FAX (505)797-9539

Designed: KMK	Drawn: DER	Checked: DMG	Sheet 2 of 2
Scale: 1" = 30'	Date: 04/07/15	Job: A12041	