


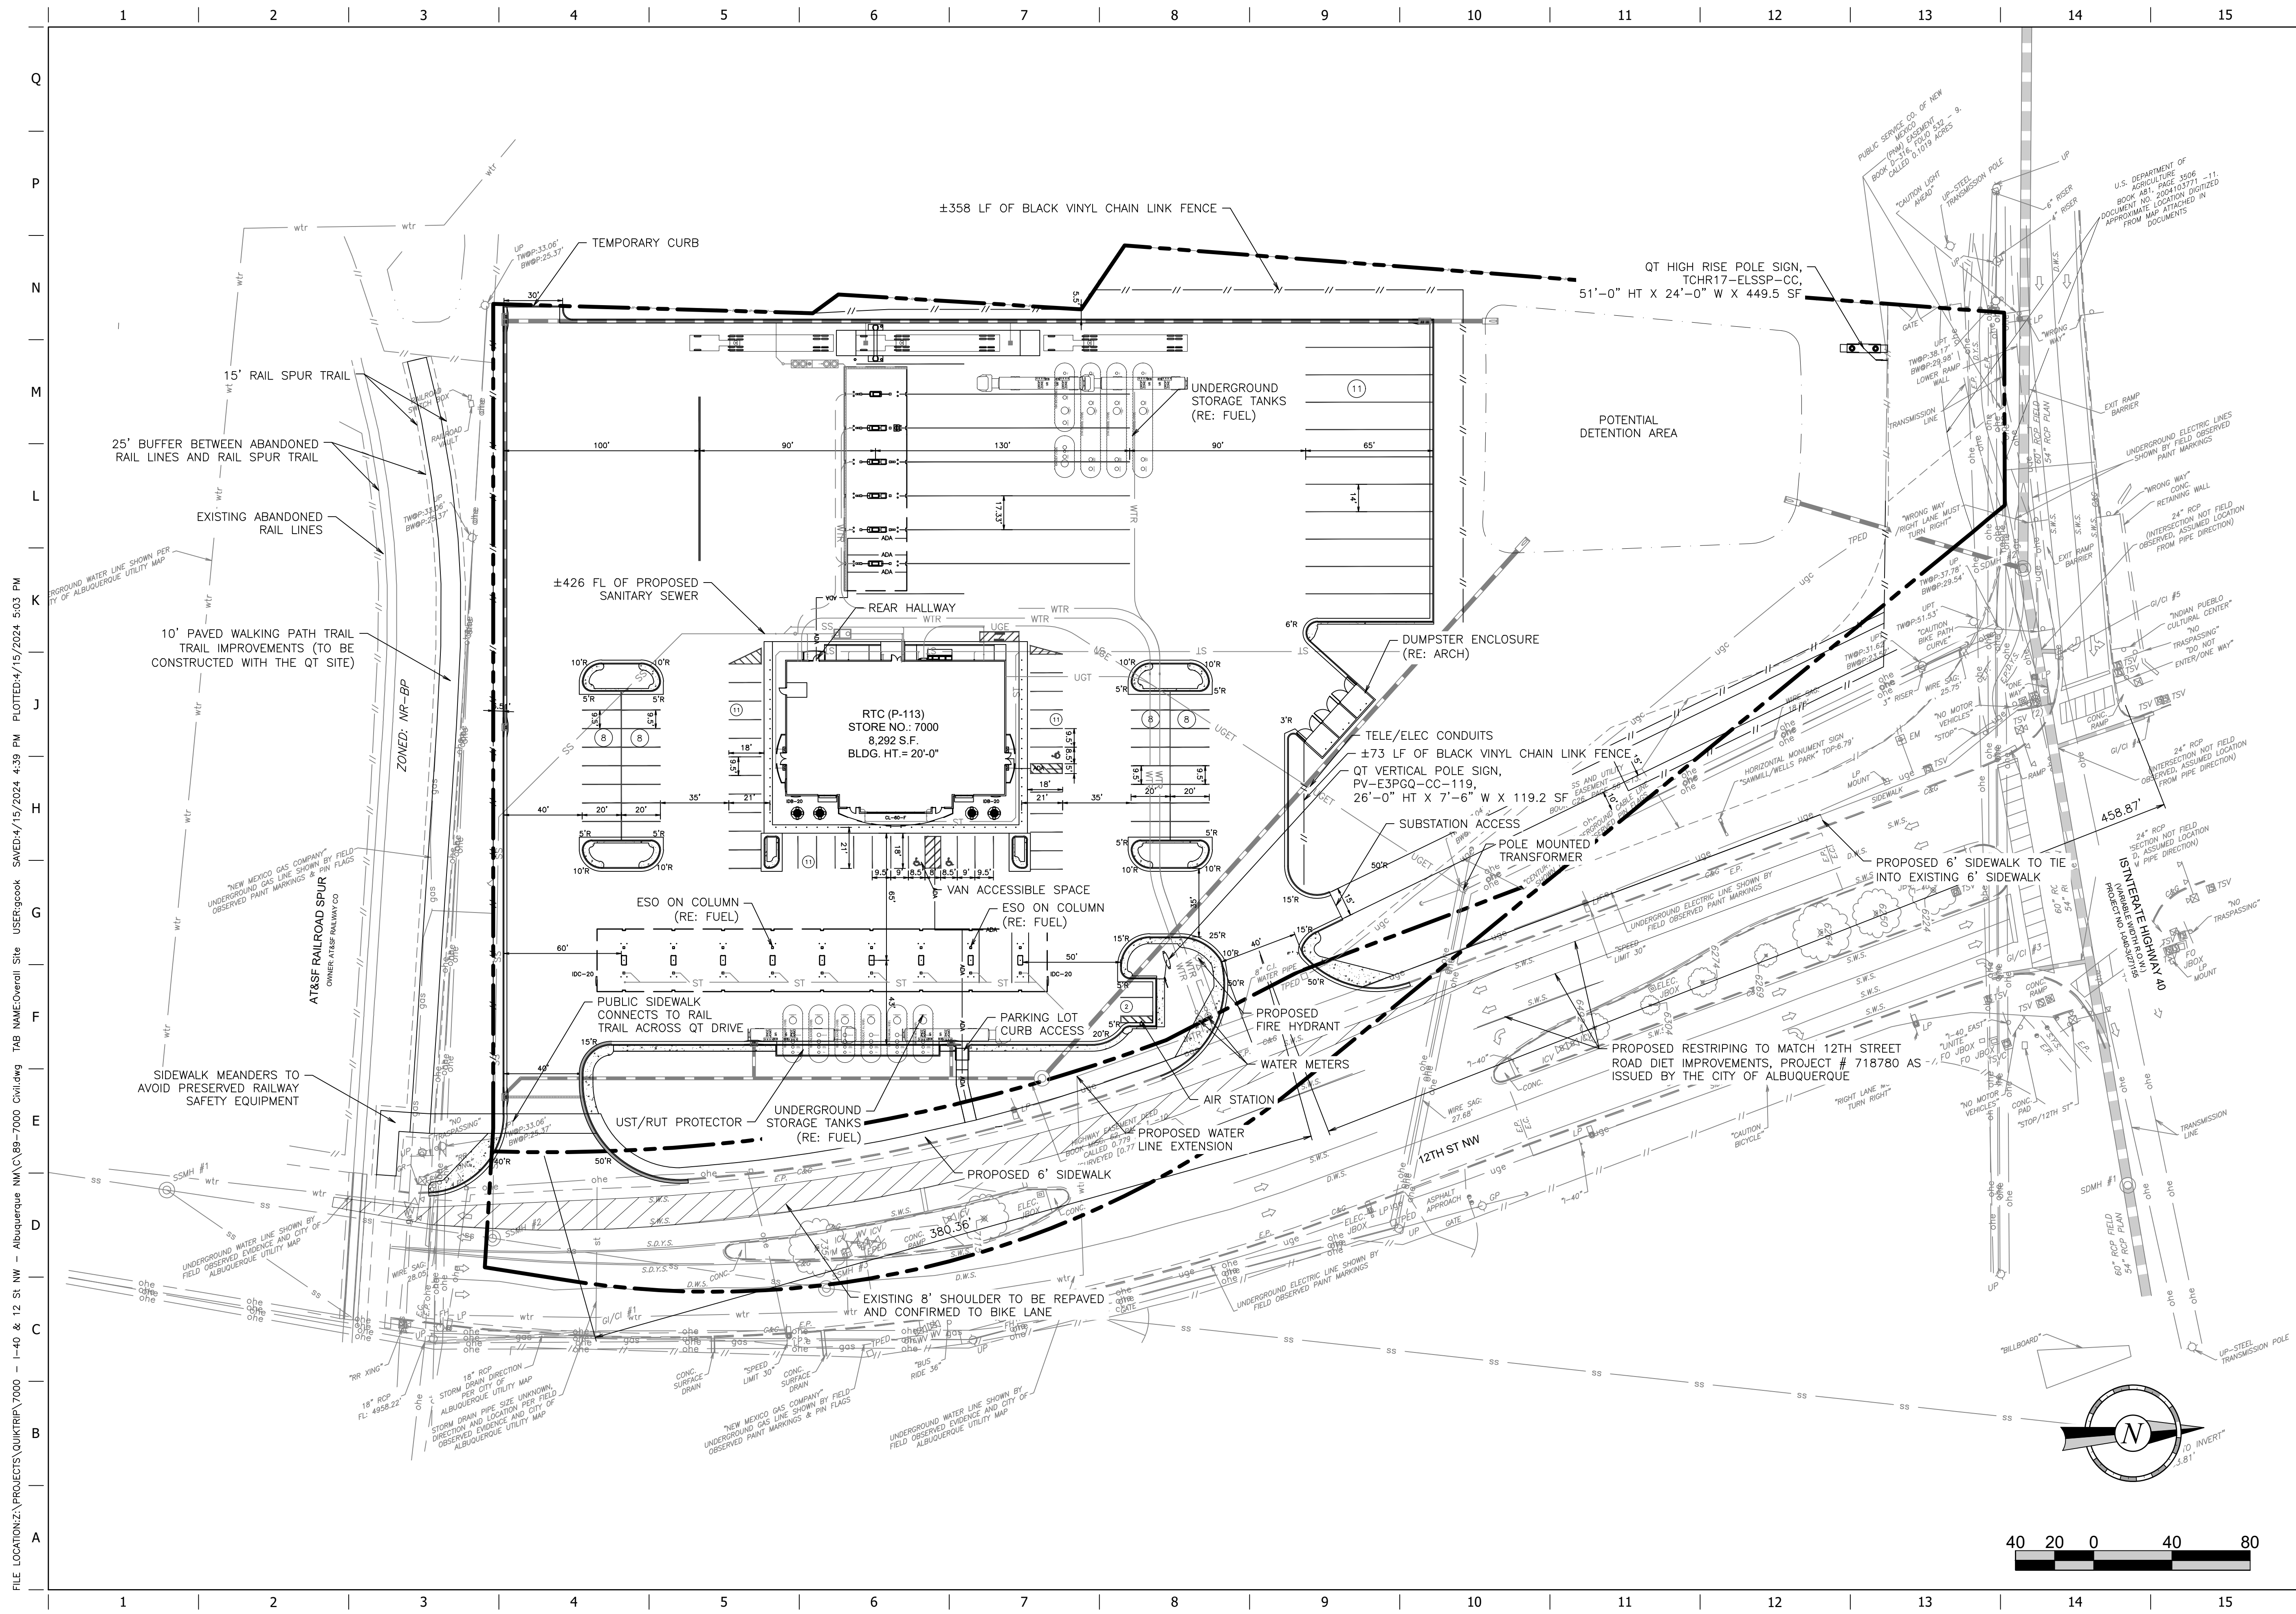

FILE LOCATION: \\PROJECTS\QUIKTRIP\7000 - 1-40 & 12 ST NW - Albuquerque NMA\7000-7000 Civil.dwg TAB NAME: Overall Site USER: gcook SAVED: 4/15/2024 4:39 PM PLOTTED: 4/15/2024 5:03 PM

PROJECT NO.: 7000.01

MATKINHOVER
ENGINEERING
ARCHITECTURE
8 SPENCER ROAD SUITE 100
BURENE, TEXAS 76008
CONTACT: MATKINHOVER.COM
TEXAS REGISTERED ENGINEERING FIRM
F-00049126 SURVEYING FIRM F-00049000

QuikTrip No. 7000

1701 12TH ST NW
ALBUQUERQUE, NEW MEXICO

QT

© 2011 COPYRIGHT QUIKTRIP CORPORATION 2011
ANY UNAUTHORIZED USE, REPRODUCTION,
PUBLICATION, DISTRIBUTION, OR SALE IN
WHOLE OR IN PART, IS STRICTLY FORBIDDEN.

PROTOTYPE: P-113 (02/01/23)
DIVISION: 89
VERSION: 001
DESIGNED BY: GC
DRAWN BY: MM
REVIEWED BY:

REV	DATE	DESCRIPTION

ORIGINAL ISSUE DATE:

SHEET TITLE:
OVERALL SITE EXHIBIT

SHEET NUMBER:
FIG 1.0

