

CITY OF ALBUQUERQUE

Planning Department
Brennon Williams, Director



Mayor Timothy M. Keller

June 8, 2022
Treveston Elliott, RA
811 12th St NW
Albuquerque, NM 87114

**Re: 5th Street
1715 5th St NW
Traffic Circulation Layout
Architect's Stamp 06-08-2022 (H14-D100A)**

Dear Mr. Treveston Elliott,

The TCL submittal received 06-08-2022 is approved for Building Permit. A copy of the stamped and signed plan will be needed for each of the building permit plans. Please keep the original to be used for certification of the site for final C.O. for Transportation.


When the site construction is completed and an inspection for Certificate of Occupancy (C.O.) is requested, use the original City stamped approved TCL for certification. Redline any minor changes and adjustments that were made in the field. A NM registered architect or engineer must stamp, sign, and date the certification TCL along with indicating that the development was built in "substantial compliance" with the TCL. Submit this certification, the TCL, and a completed Drainage and Transportation Information Sheet to front counter personnel for log in and evaluation by Transportation.

Once verification of certification is completed and approved, notification will be made to Building Safety to issue Final C.O. To confirm that a final C.O. has been issued, call Building Safety at 924-3690.

Sincerely,


Jeanne Wolfenbarger, P.E.
Principal Engineer, Planning Dept.
Development Review Services

C: CO Clerk, File

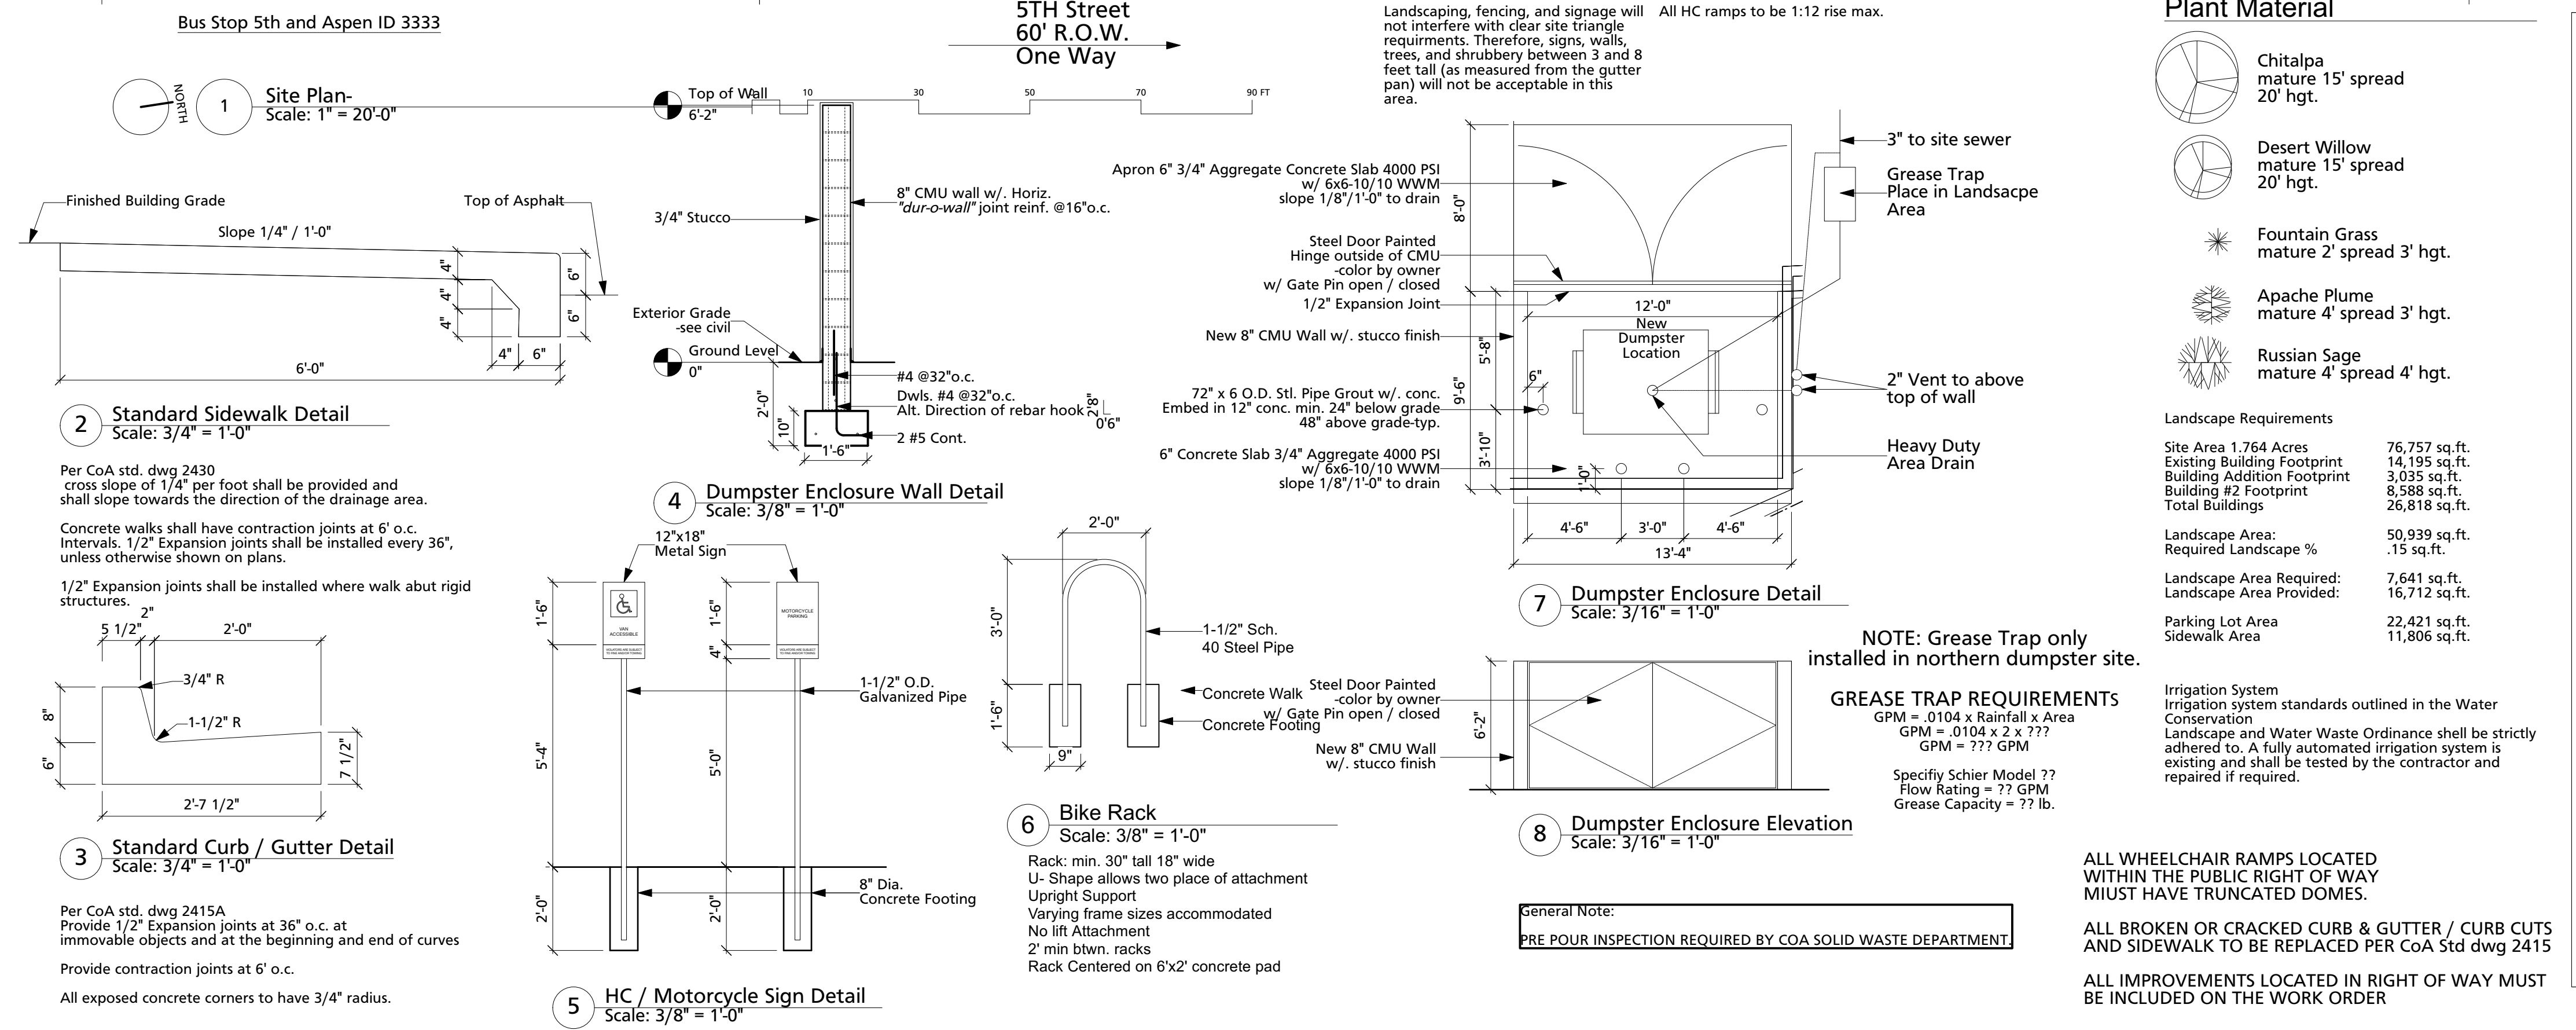

Jeanne Wolfenbarger

No urban center
With in Main Street Corridor Area

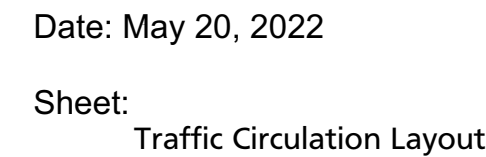

**TREVESTON ELLIOTT
ARCHITECT**

Fábrica en la Quinta

ALBUQUERQUE, NEW MEXICO 87102

811 12TH ST. NW
ALBUQUERQUE, NEW MEXICO
87102
C 505.259.4617
treveston@tearchitect.com
www.tearchitect.com

TCL