



City of Albuquerque

Planning Department
Development & Building Services Division

DRAINAGE AND TRANSPORTATION INFORMATION SHEET (REV 11/2016)

Project Title: Galles Chevrolet Building Permit #: 1009154 Hydrology File #: H15D065
DRB#: _____ EPC#: _____ Work Order#: _____
Legal Description: Tract 1, Big I Commerce Center
City Address: 2801 University Blvd. NE

Applicant: Vigil & Assoc. Contact: Charles Carlson
Address: 4477 Irving NW
Phone#: 890-5030 Fax#: _____ E-mail: Charles@va-architects.com

Other Contact: _____ Contact: _____
Address: _____
Phone#: _____ Fax#: _____ E-mail: _____

Check all that Apply:

DEPARTMENT:

☐ HYDROLOGY/ DRAINAGE
☒ TRAFFIC/ TRANSPORTATION

TYPE OF SUBMITTAL:

☒ ENGINEER/ARCHITECT CERTIFICATION

☐ CONCEPTUAL G & D PLAN
☐ GRADING PLAN
☐ DRAINAGE MASTER PLAN
☐ DRAINAGE REPORT
☐ CLOMR/LOMR

☐ TRAFFIC CIRCULATION LAYOUT (TCL)
☐ TRAFFIC IMPACT STUDY (TIS)

☐ OTHER (SPECIFY) _____
☐ PRE-DESIGN MEETING?

TYPE OF APPROVAL/ACCEPTANCE SOUGHT:

☐ BUILDING PERMIT APPROVAL
☒ CERTIFICATE OF OCCUPANCY

☐ PRELIMINARY PLAT APPROVAL
☐ SITE PLAN FOR SUB'D APPROVAL
☐ SITE PLAN FOR BLDG. PERMIT APPROVAL
☐ FINAL PLAT APPROVAL

☐ SIA/ RELEASE OF FINANCIAL GUARANTEE
☐ FOUNDATION PERMIT APPROVAL
☐ GRADING PERMIT APPROVAL
☐ SO-19 APPROVAL
☐ PAVING PERMIT APPROVAL
☐ GRADING/ PAD CERTIFICATION
☐ WORK ORDER APPROVAL
☐ CLOMR/LOMR

☐ OTHER (SPECIFY) _____

IS THIS A RESUBMITTAL?: ☐ Yes ☒ No

DATE SUBMITTED: 12/06/17 By: Charles Carlson Charles Carlson

COA STAFF:

ELECTRONIC SUBMITTAL RECEIVED: _____

FEE PAID: _____



VIGIL & ASSOCIATES
ARCHITECTURAL GROUP, P.C.

December 6, 2017

TRAFFIC CERTIFICATION

I, Fred Arfman, NMPE, OF THE FIRM Isaacson & Arfman, HEREBY CERTIFY THAT THIS PROJECT IS IN SUBSTANTIAL COMPLIANCE WITH AND IN ACCORDANCE WITH THE DESIGN INTENT OF THE APPROVED PLAN DATED 10/24/2017. THE RECORD INFORMATION EDITED ONTO THE ORIGINAL DESIGN DOCUMENT HAS BEEN OBTAINED BY Charles Carlson OF THE FIRM Vigil & Associates Architectural Group. I FURTHER CERTIFY THAT I HAVE PERSONALLY VISITED THE PROJECT SITE ON 12/06/2017, AND HAVE DETERMINED BY VISUAL INSPECTION THAT THE SURVEY DATA PROVIDED IS REPRESENTATIVE OF ACTUAL SITE CONDITIONS AND IS TRUE AND CORRECT TO THE BEST OF MY KNOWLEDGE AND BELIEF. THIS CERTIFICATION IS SUBMITTED IN SUPPORT OF A REQUEST FOR Final Inspection.

THE RECORD INFORMATION PRESENTED HEREON IS NOT NECESSARILY COMPLETE AND INTENDED ONLY TO VERIFY SUBSTANTIAL COMPLIANCE OF THE TRAFFIC ASPECTS OF THIS PROJECT. THOSE RELYING ON THE RECORD DOCUMENT ARE ADVISED TO OBTAIN INDEPENDENT VERIFICATION OF ITS ACCURACY BEFORE USING IT FOR ANY OTHER PURPOSE.



Signature of Engineer



12.06.17
Date



VBA PROJECT NO. 16-013

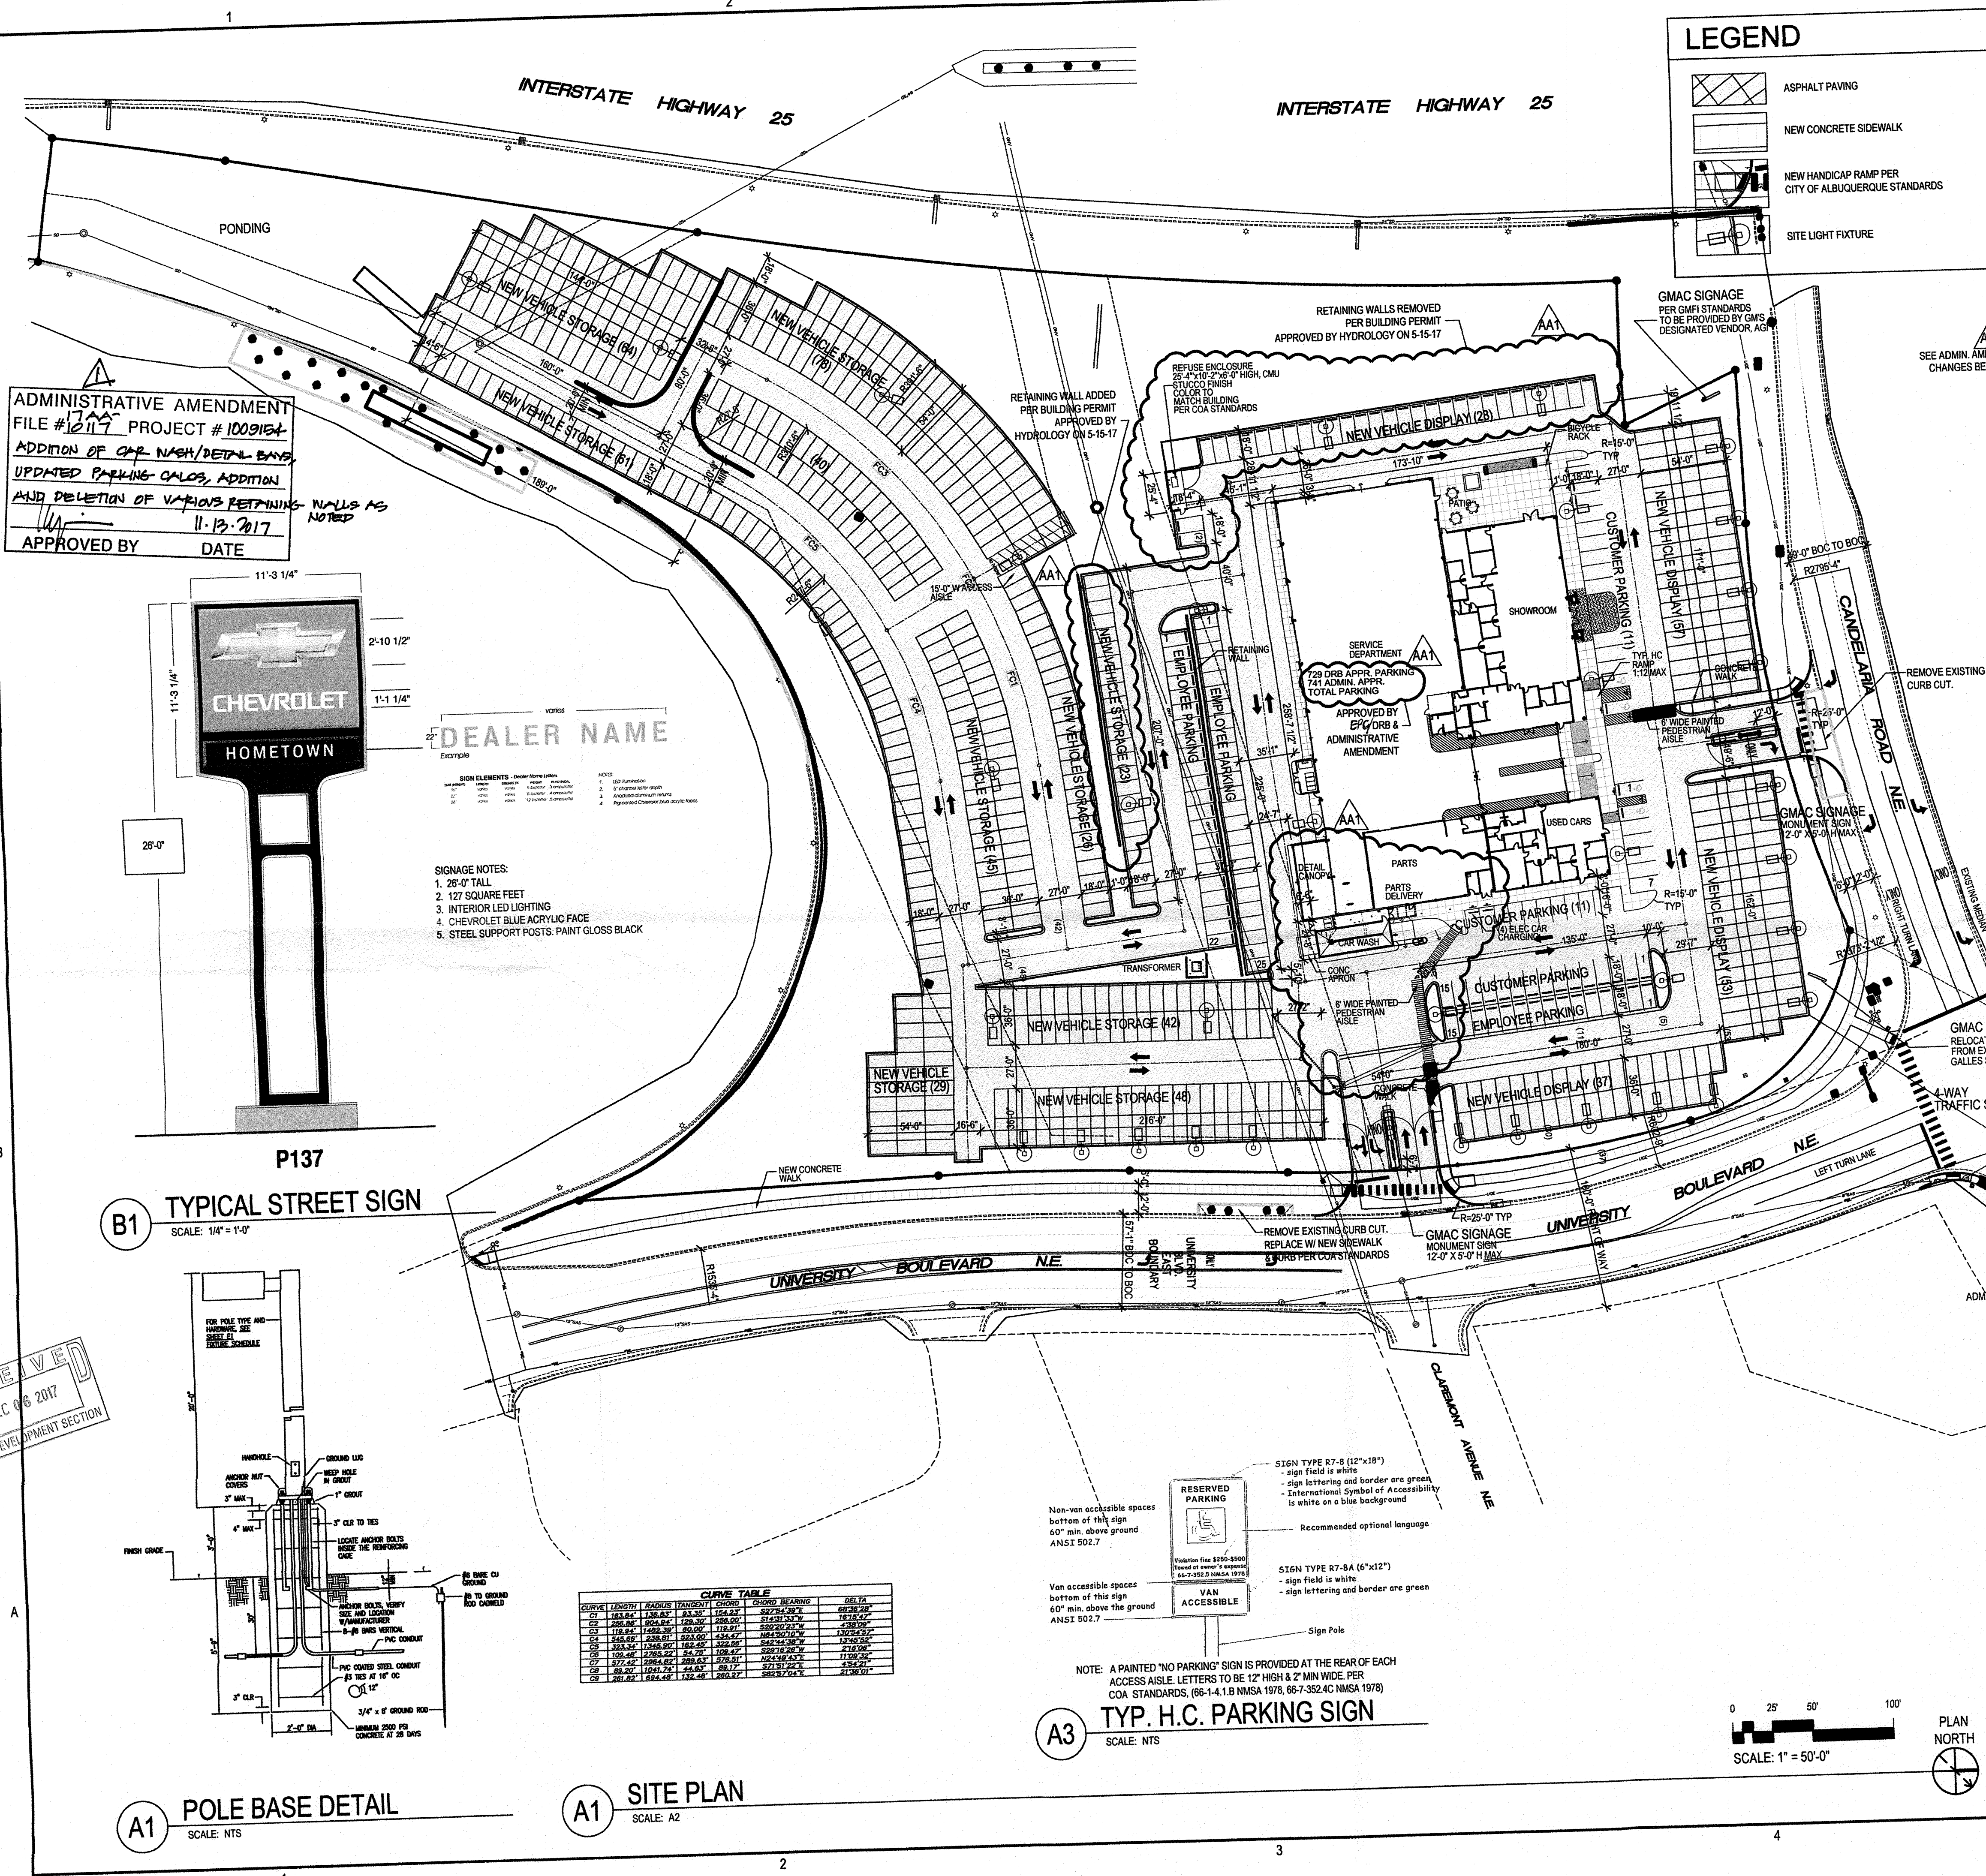

LEGEND

- ASPHALT PAVING
- NEW CONCRETE SIDEWALK
- NEW HANDICAP RAMP PER CITY OF ALBUQUERQUE STANDARDS
- SITE LIGHT FIXTURE

LEGAL DESCRIPTION

TRACT 1
9.2172 ACRE
(VACANT LAND)
BIG I COMMERCE CENTER
FILED 6-13-2013, BK. 2013C, PG 74

ZONING: M-1

PARKING/SIGNAGE CALCULATIONS

NEW & USED CAR SALES (RETAIL A-2)	12,943 SF
1 SPACE / 200 SF =	64.7-65 SPACES
SERVICE & PARTS (MANUF. & WHOLESALE A-17)	28,555 SF
1 SPACE / 1,000 SF =	28.6-29 SPACES
TOTAL PARKING SPACES	91 SPACES
TRANSIT REDUCTION 10% (ROUTE 7 ON CANDELAIRIA)	91 / 9 = 82 SPACES
MOTORCYCLE PARKING REQUIRED	51-100 = 3 SPACES
BICYCLE PARKING REQUIRED	5 SPACES
HANDICAPPED PARKING REQUIRED	51-100 = 4 H.C. SPACES
PARKING SUMMARY	
CAR SPACES	91
MC SPACES	3
BICYCLE SPACES	5
DISABLED (H.C.)	4


SIGNAGE

1) ALLOWABLE SIGNAGE PER 14-16-3 FRONTAGE: 3 SIGNS ALLOWABLE. 2 SIGNS ACTUAL.

2) FUTURE SIGNAGE CAN BE APPROVED ADMINISTRATIVELY IF IT COMPLIES WITH THE ZONING CODE.

AREA SCHEDULE

MARK	AREA	% OF TTL
STRUCTURE	41,350 S.F.	10%
CAR WASH & DETAIL BAYS	2,224 S.F.	< 5%
OPEN AREA @ STRUCTURE	3,194 S.F.	< 2%
PARKING	116,020 S.F.	< 20%
CIRCULATION	99,910 S.F.	24%
LANDSCAPING	135,010 S.F.	< 30%
TOTAL AREA	401,501 S.F.	2172 ACRES

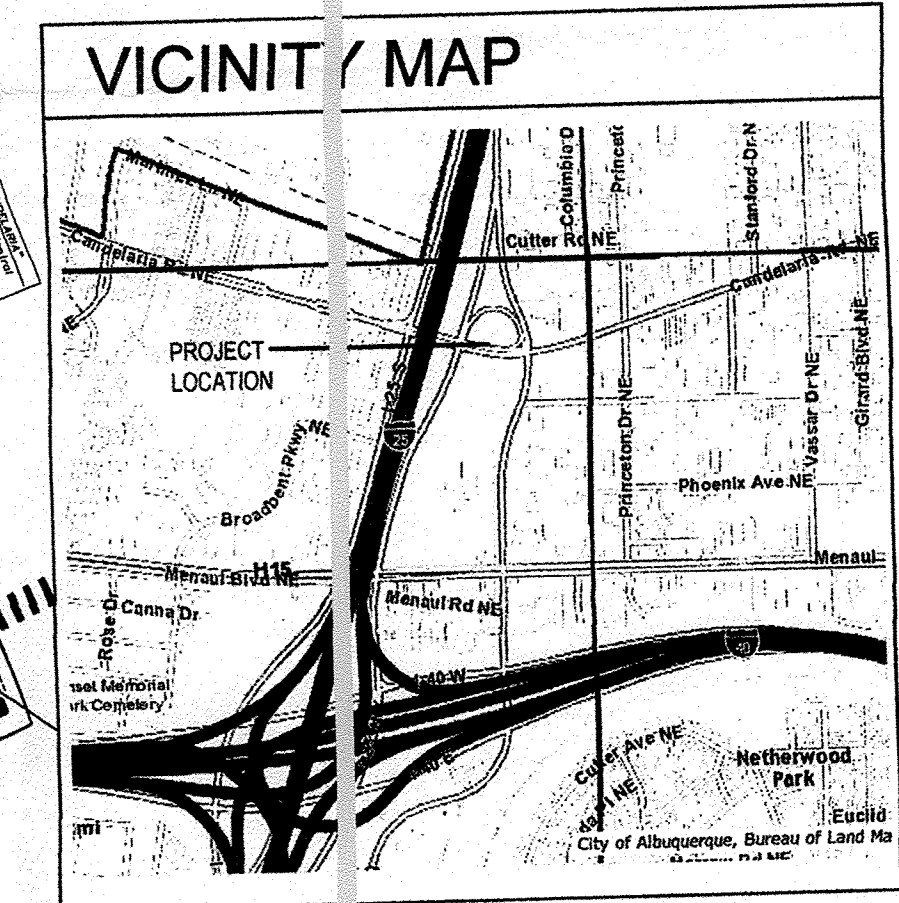


PARKING/SIGNAGE CALCULATIONS

NEW & USED CAR SALES (RETAIL A-2)	12,943 SF
1 SPACE / 200 SF =	64.7-65 SPACES
SERVICE & PARTS (MANUF. & WHOLESALE A-17)	30,780 SF
1 SPACE / 1,000 SF =	30.8-31 SPACES
TOTAL PARKING SPACES	94 SPACES
TRANSIT REDUCTION 10% (ROUTE 7 ON CANDELAIRIA)	94 / 10 = 84 SPACES
MOTORCYCLE PARKING REQUIRED	51-100 = 3 SPACES
BICYCLE PARKING REQUIRED	5 SPACES
HANDICAPPED PARKING REQUIRED	51-100 = 4 H.C. SPACES
PARKING SUMMARY	
CAR SPACES	94
MC SPACES	3
BICYCLE SPACES	5
DISABLED (H.C.)	4

ADMINISTRATIVE AMENDMENT
FILE #1217 PROJECT #1009154
ADDITION OF CAR WASH/DETAIL BAYS
UPDATED PARKING CALCULATIONS, ADDITION
AND DELETION OF VARIOUS RETAINING WALLS AS NOTED
11.13.2017
APPROVED BY DATE



B1 TYPICAL STREET SIGN
SCALE: 1/4" = 1'-0"

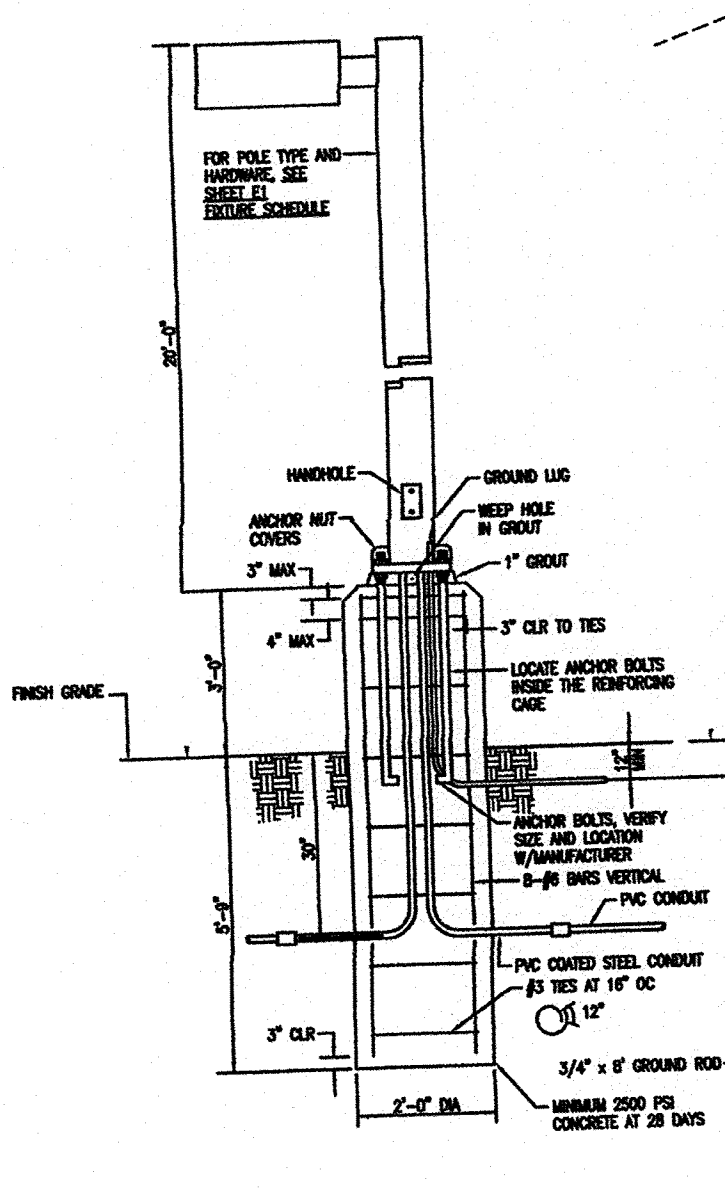

A1 POLE BASE DETAIL
SCALE: NTS

DEALER NAME

Example


SIGN ELEMENTS: (Inventory Name, Color, Size, Material, Finish, etc.)

SIGNAGE NOTES:


- 26'-0" TALL
- 127 SQUARE FEET
- INTERIOR LED LIGHTING
- CHEVROLET BLUE ACRYLIC FACE
- STEEL SUPPORT POSTS, PAINT GLOSS BLACK

CURVE TABLE

CURVE LENGTH	RADIUS	TANGENT	CHORD	CHORD BEARING	DELTA

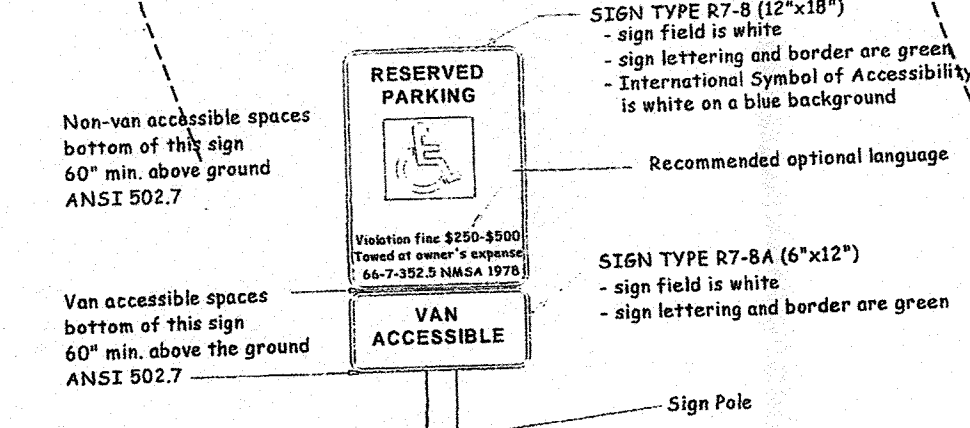

A3 TYP. H.C. PARKING SIGN
SCALE: NTS

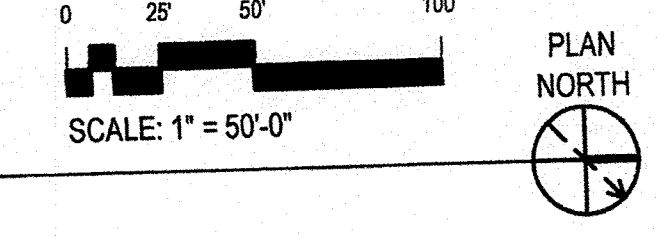

VIGIL & ASSOCIATES
ARCHITECTURAL GROUP, P.C.
WWW.VA-ARCHITECTS.COM


DRB APPROVAL SUBMITTAL

GALLES CHEVROLET
ALBUQUERQUE, NEW MEXICO
JAYNES CORPORATION

date: NOVEMBER 28, 2016
drawn by: VBA
checked by: RRV
file name: XXXXXX_AXXX.dwg
revisions:
REVISED OCTOBER 26, 2016
REVISED JANUARY 25, 2017
ADMIN. AMEND. 10/24/17

SPBP_001

SITE PLAN project no. 16-013

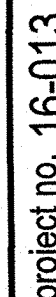

NOTE: A PAINTED "NO PARKING" SIGN IS PROVIDED AT THE REAR OF EACH ACCESS AISLE. LETTERS TO BE 12" HIGH & 2" MIN WIDE. PER

A1 SITE PLAN
SCALE: A2

CITY OF ALBUQUERQUE



December 19, 2017

Charles Carlson
Vicil & Associates
4477 Irving NW
Albuquerque, NM 87114

**Re: Galles Chevrolet, 2801 University Blvd.
Request for Certificate of Occupancy
Transportation Development Final Inspection**
Architect's Stamp dated 11-13-17 (H15-D065)
Certification dated 12-06-17

Dear Mr. Carlson,

Based upon the information provided in your submittal received 12-18-17, Transportation Development has no objection to the issuance of a Permanent Certificate of Occupancy. This letter serves as a "green tag" from Transportation Development for a Permanent Certificate of Occupancy to be issued by the Building and Safety Division.

If you have any questions, please contact me at (505)924-3630.

Sincerely,

Logan Patz
Senior Engineer, Planning Department
Development Review Services

LWP via: email
C: CO Clerk, File