

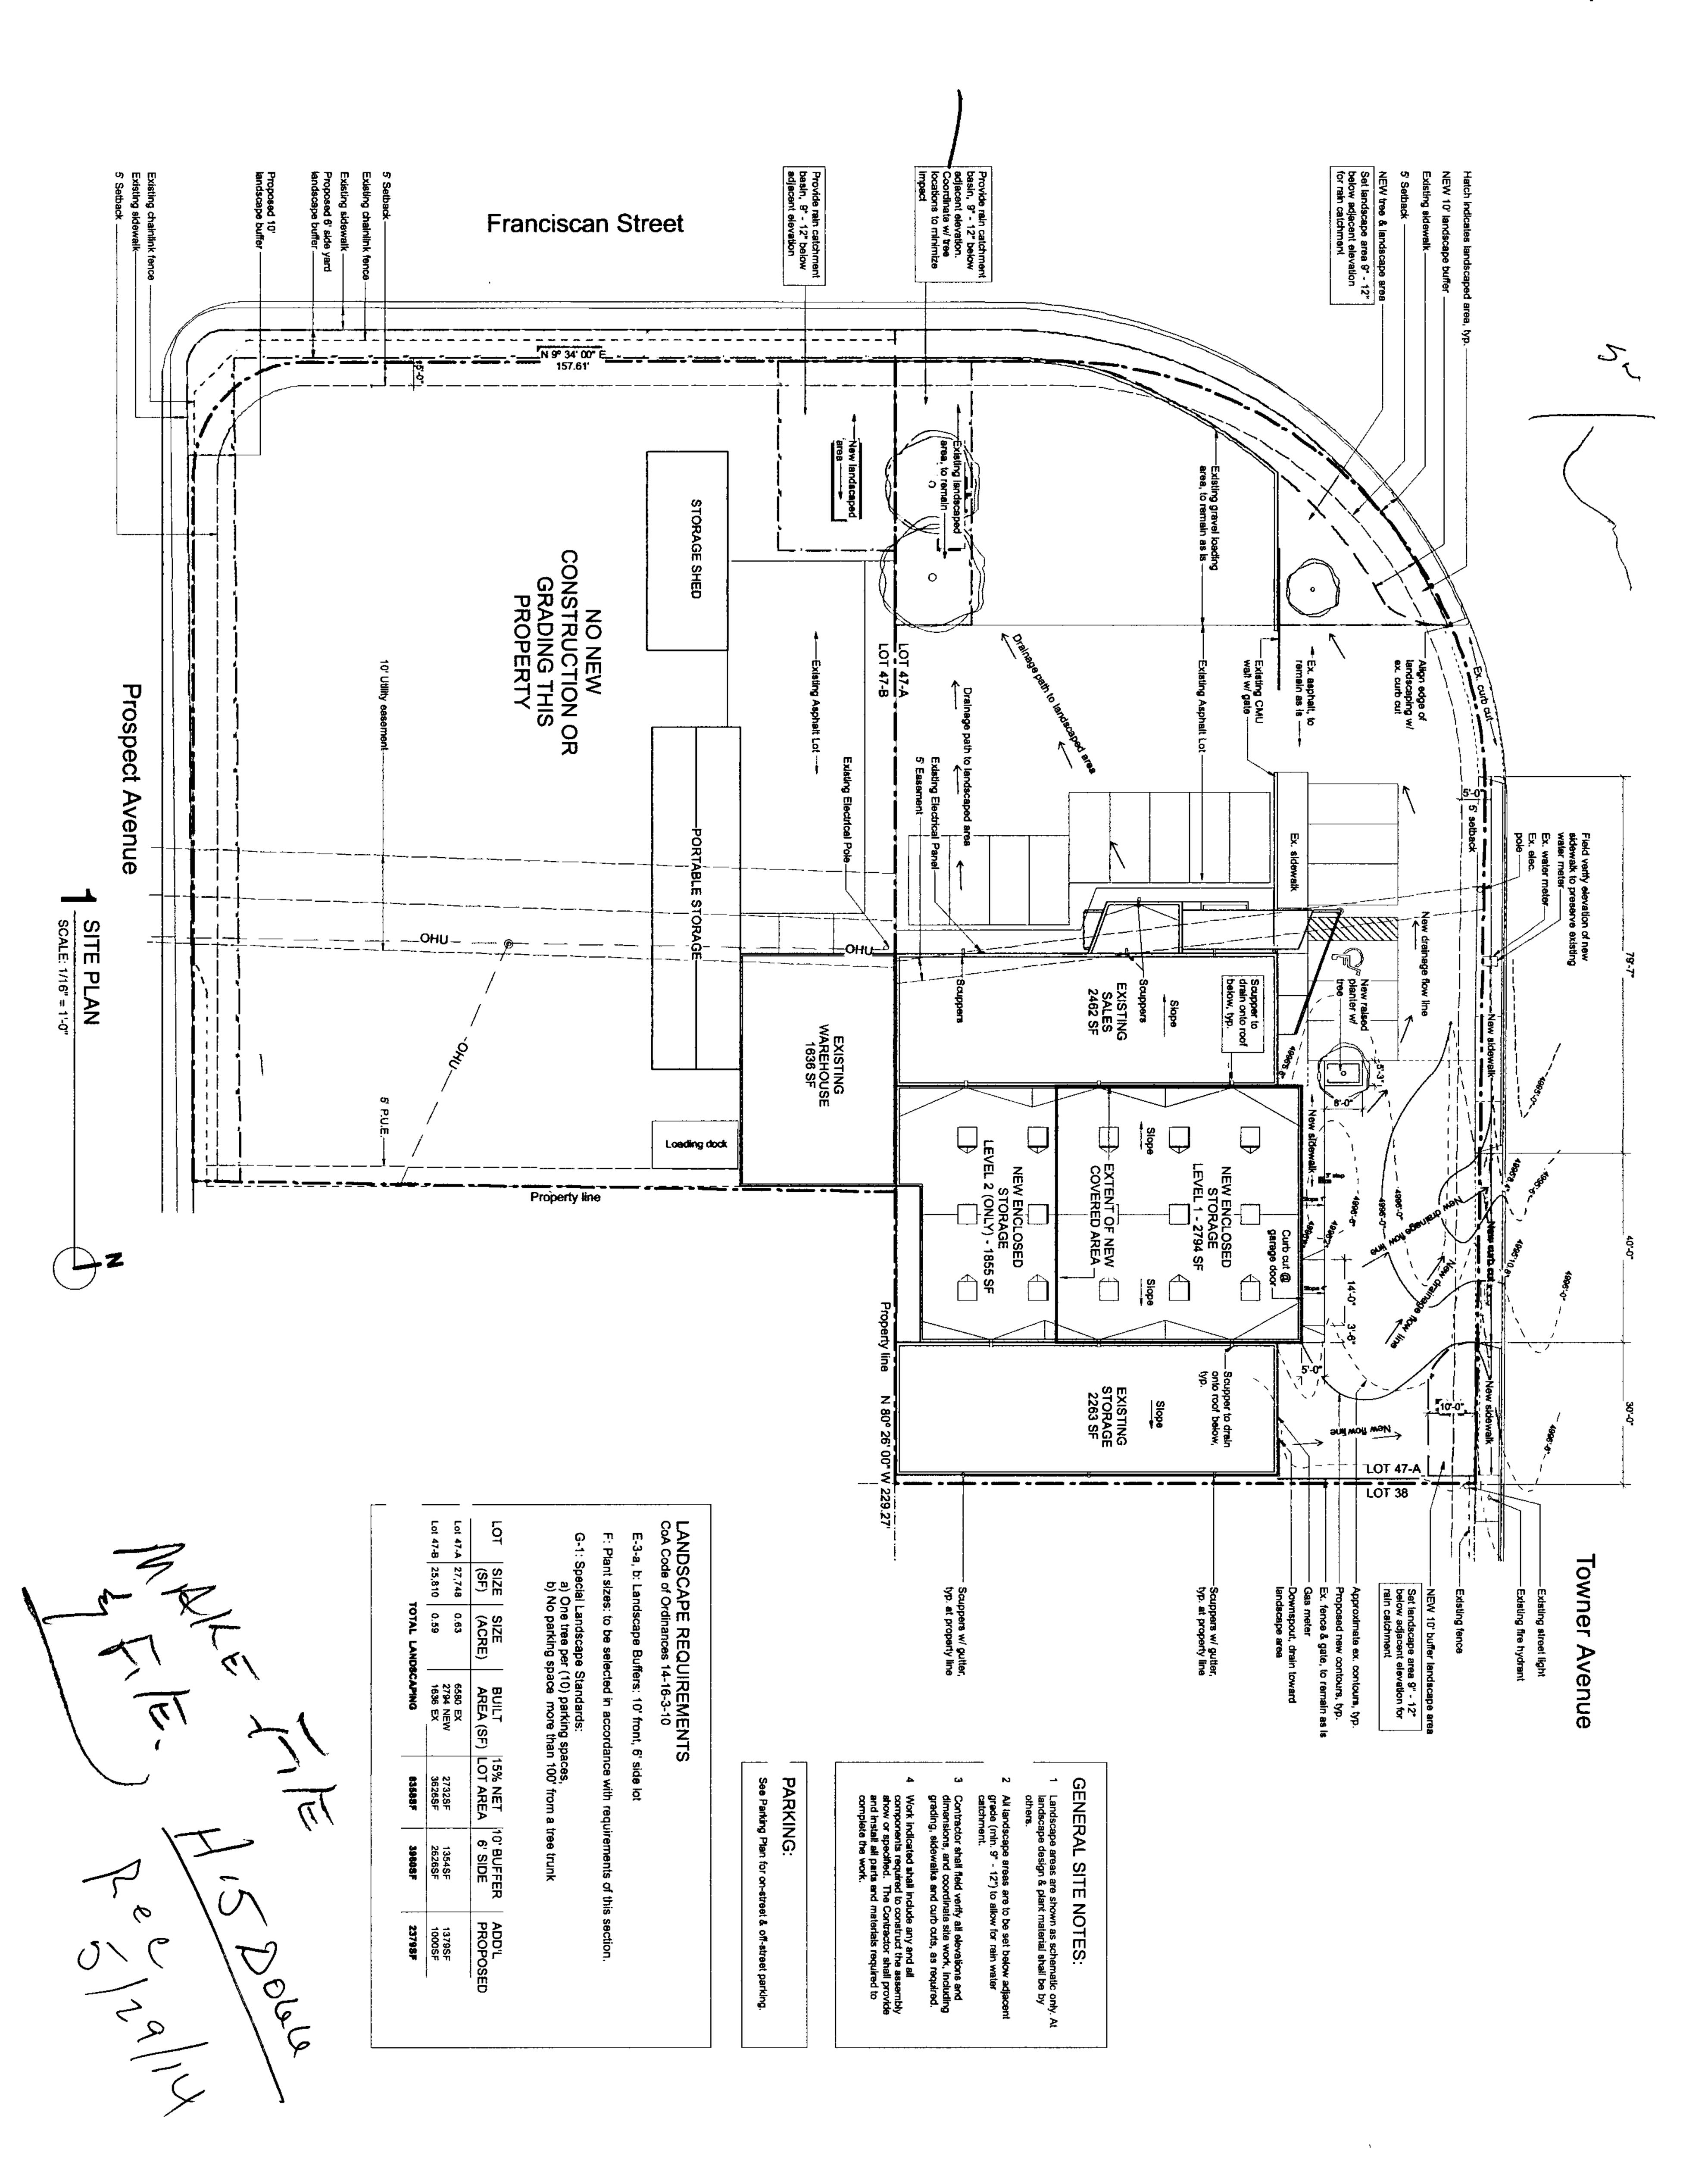

SITE PLAN

PERMIT SET

UPLAND CORPORATION-ADDITION