


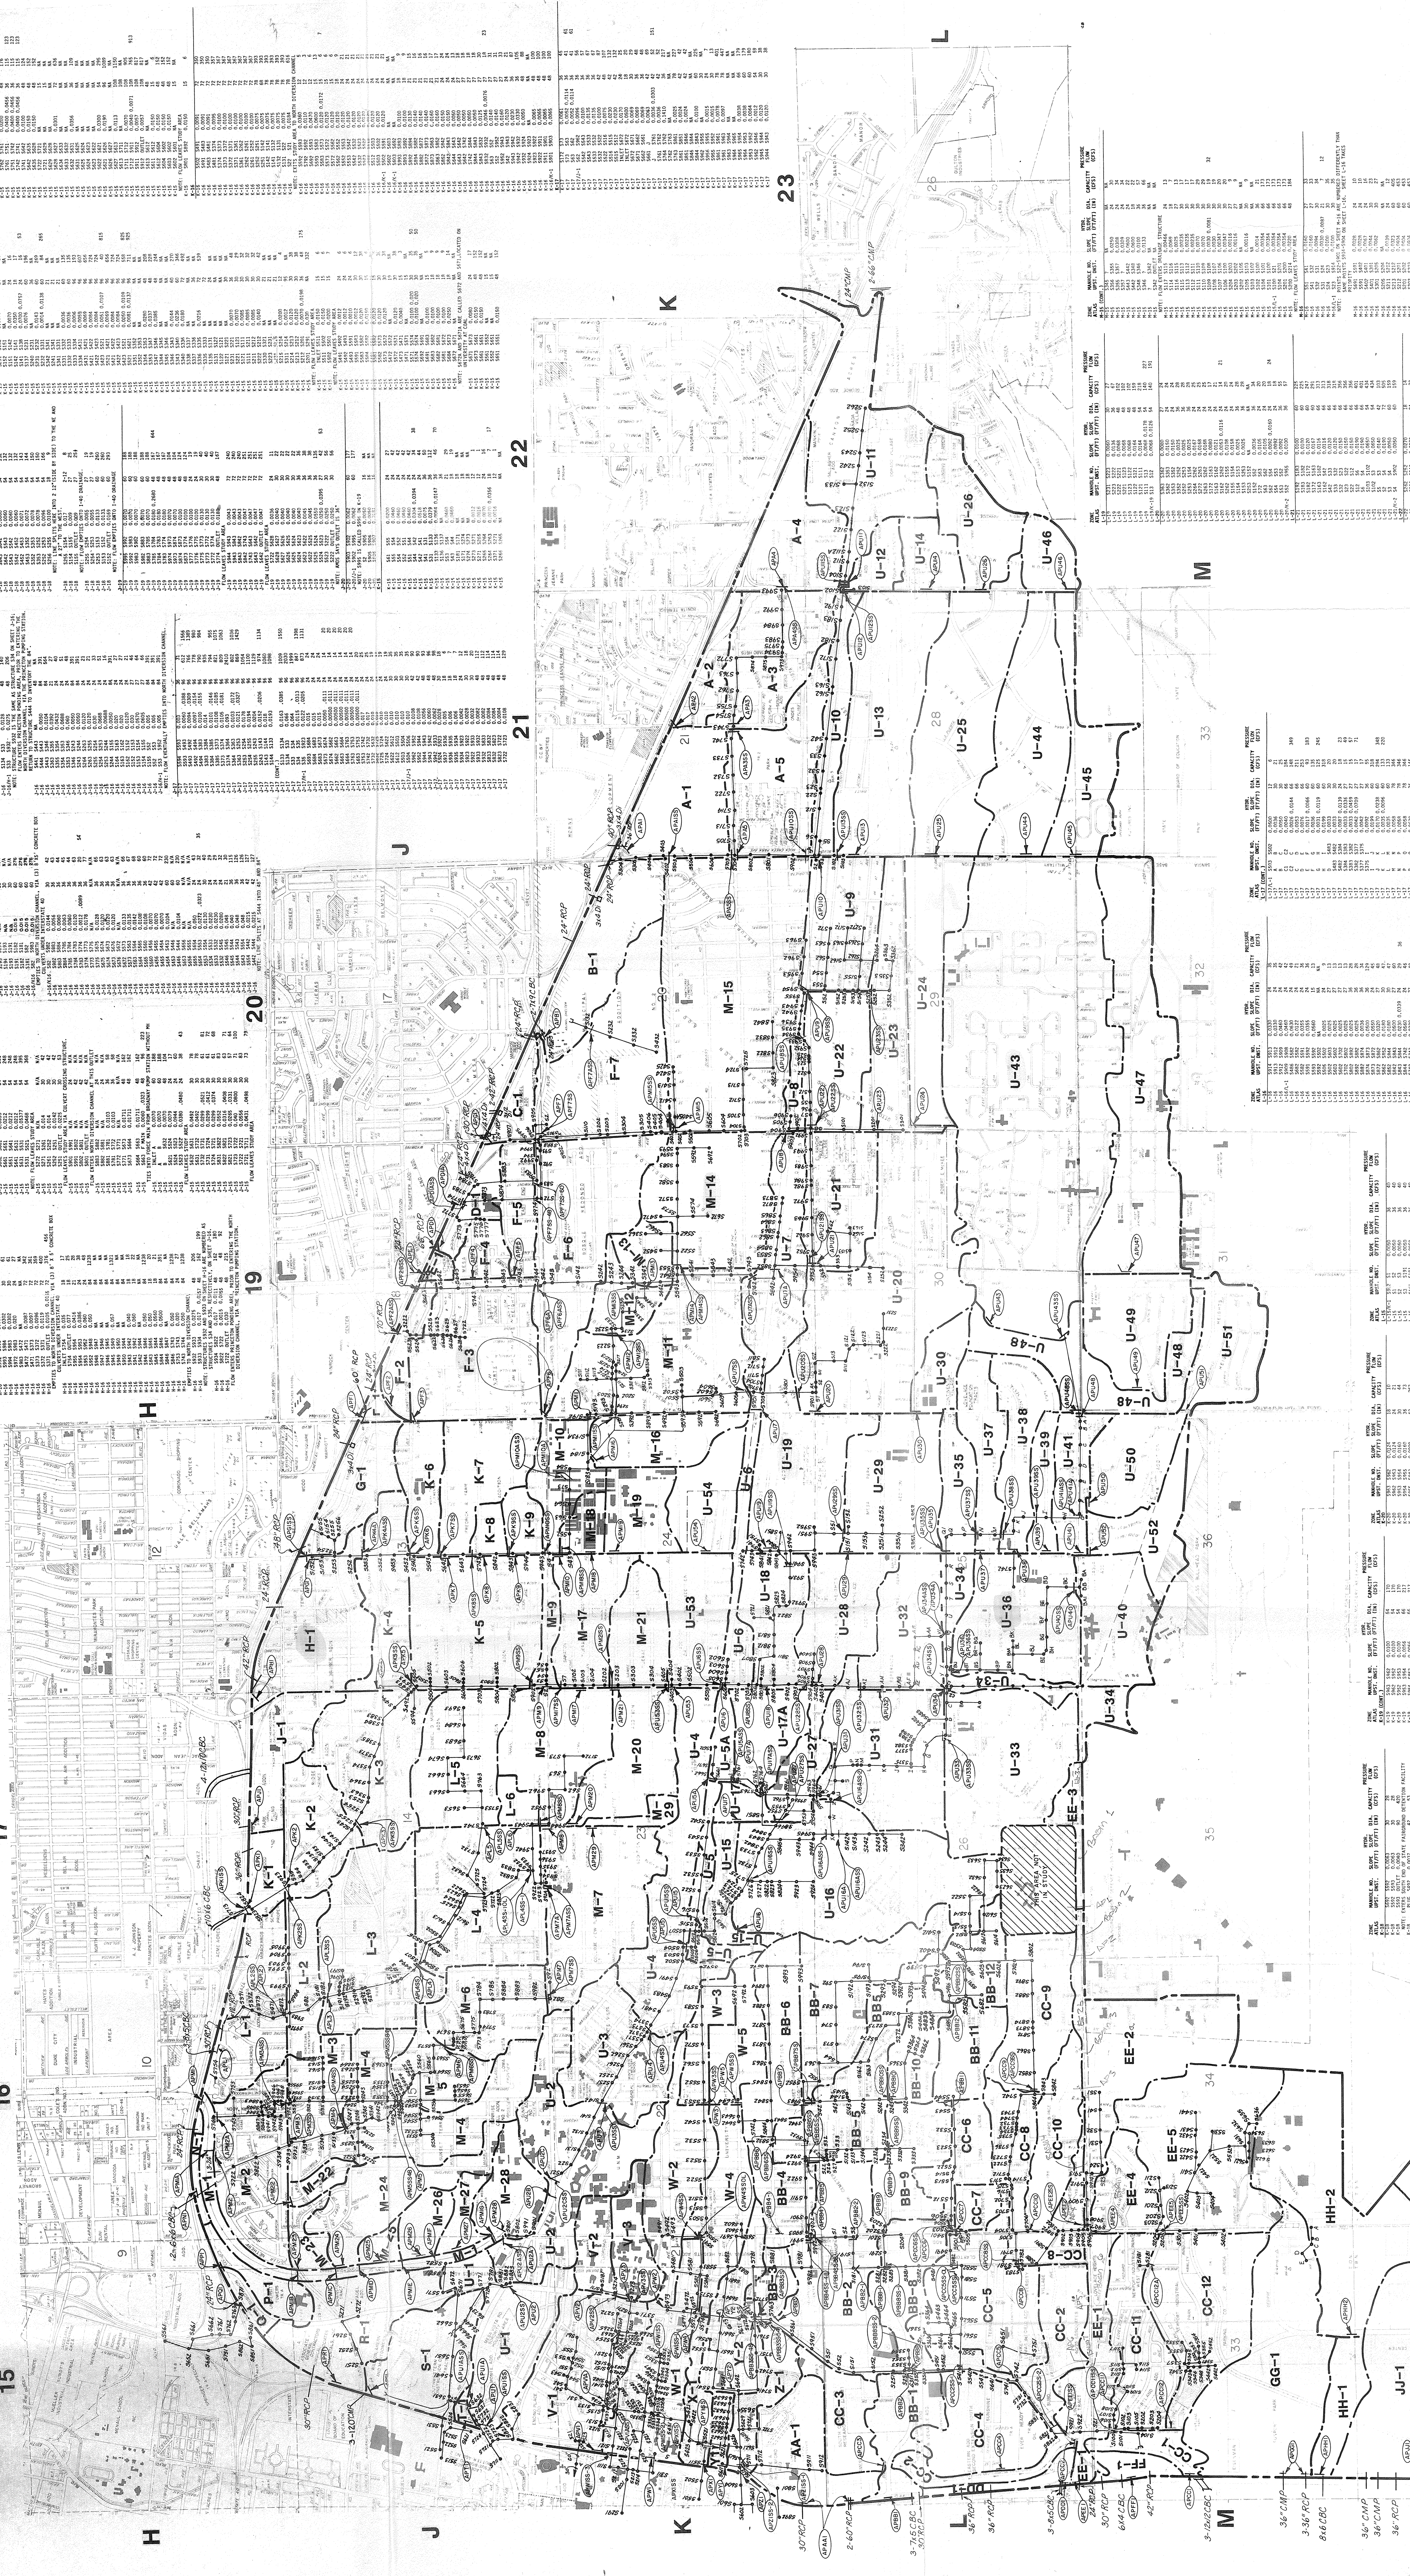



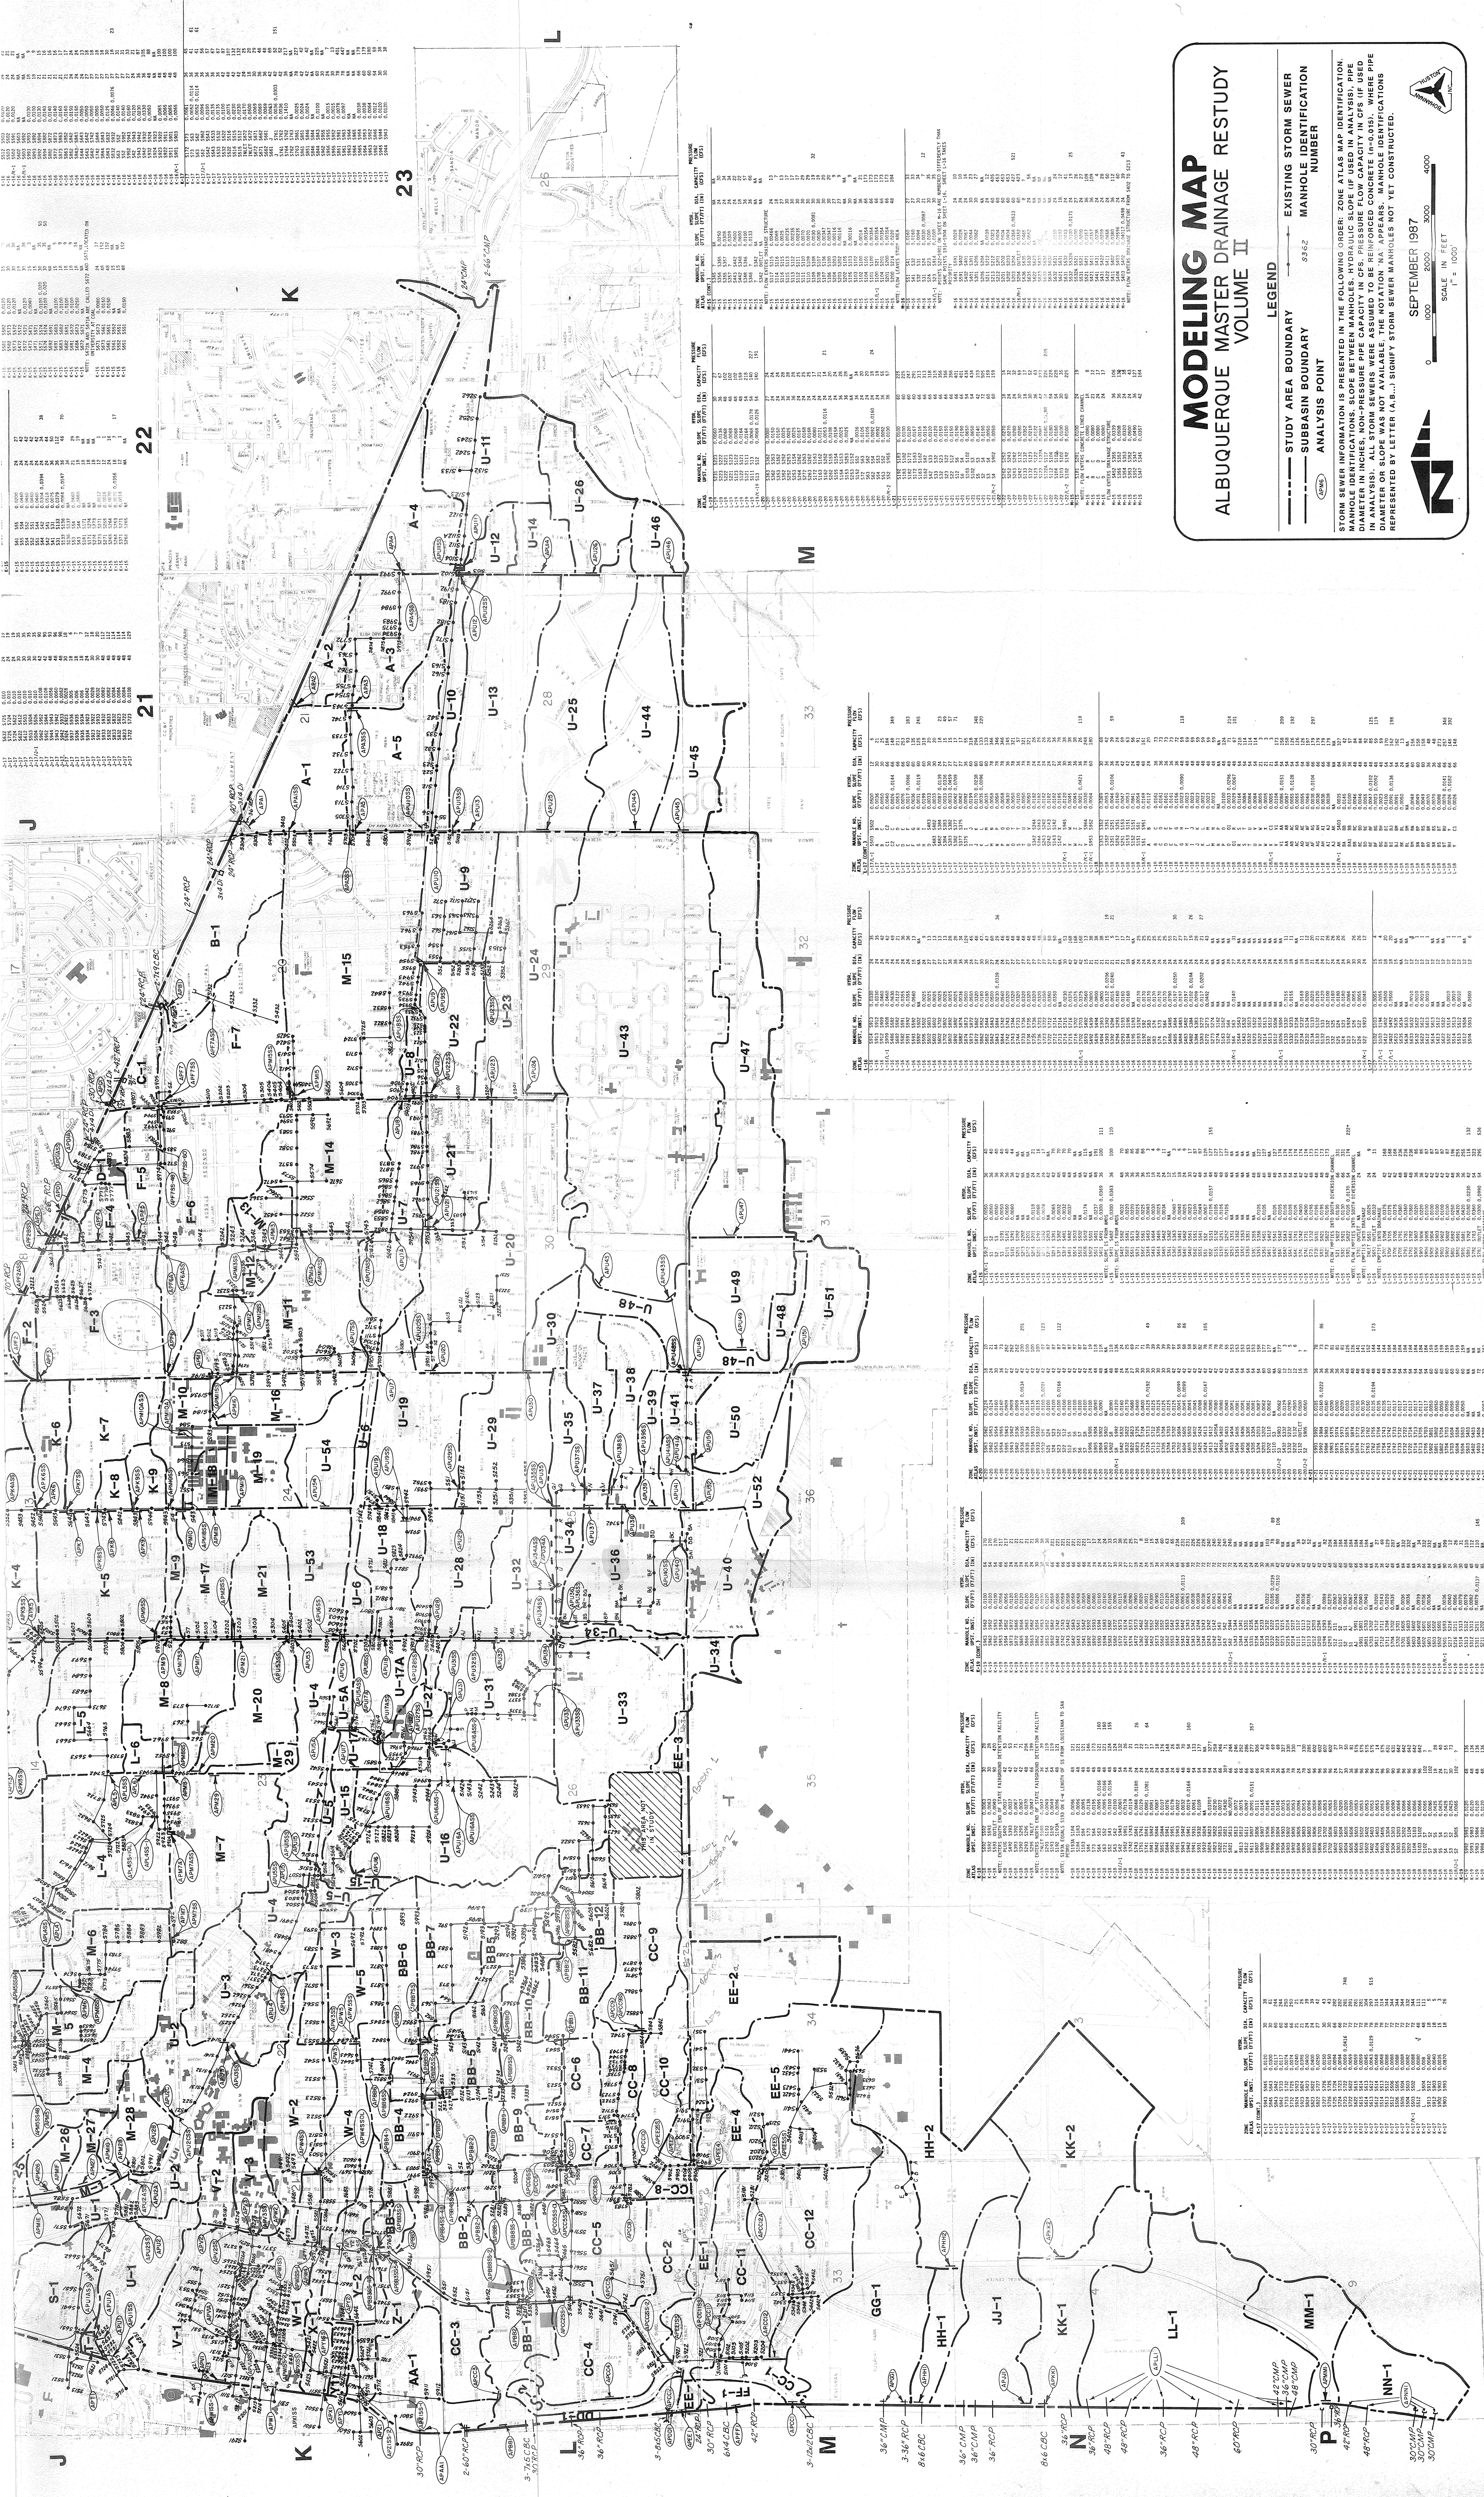

MODELING MAP

ALBUQUERQUE MASTER DRAINAGE RESTUDY

VOLUME II

LEGEND

- STUDY AREA BOUNDARY
- SUBBASIN BOUNDARY
- ANALYSIS POINT
- EXISTING STORM SEWER
- MANHOLE IDENTIFICATION NUMBER

STORM SEWER INFORMATION IS PRESENTED IN THE FOLLOWING ORDER: ZONE ATLAS MAP IDENTIFICATION, MANHOLE IDENTIFICATION, SLOPE BETWEEN MANHOLES, HYDRAULIC SLOPE (IF USED IN ANALYSIS), PIPE DIAMETER IN INCHES, NON-PRESSURE PIPE CAPACITY IN CFS, PRESSURE PIPE CAPACITY IN CFS (IF USED IN ANALYSIS). 

SEPTEMBER 1987

SCALE: 1" = 1000'

0 1000 2000 3000 4000