
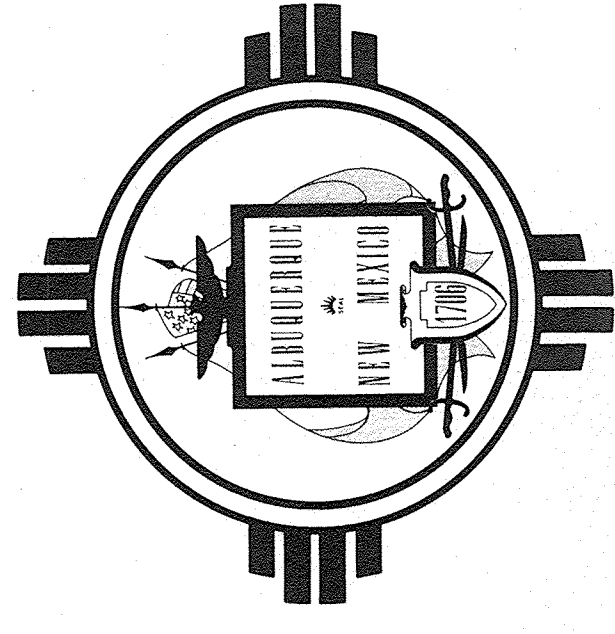


- LEGEND
- STUDY AREA BOUNDARY
 - EXIST. CHANNEL
 - STORM SEWER
 - PUMP STATION
 - OLD CAMPUS DRAW
 - PROPOSED CONC. CHANNEL
 - PROPOSED PIPE
 - EXISTING STORM DRAINAGE FACILITIES
 - PROPOSED IMPROVEMENTS AND
 - SITE MAP

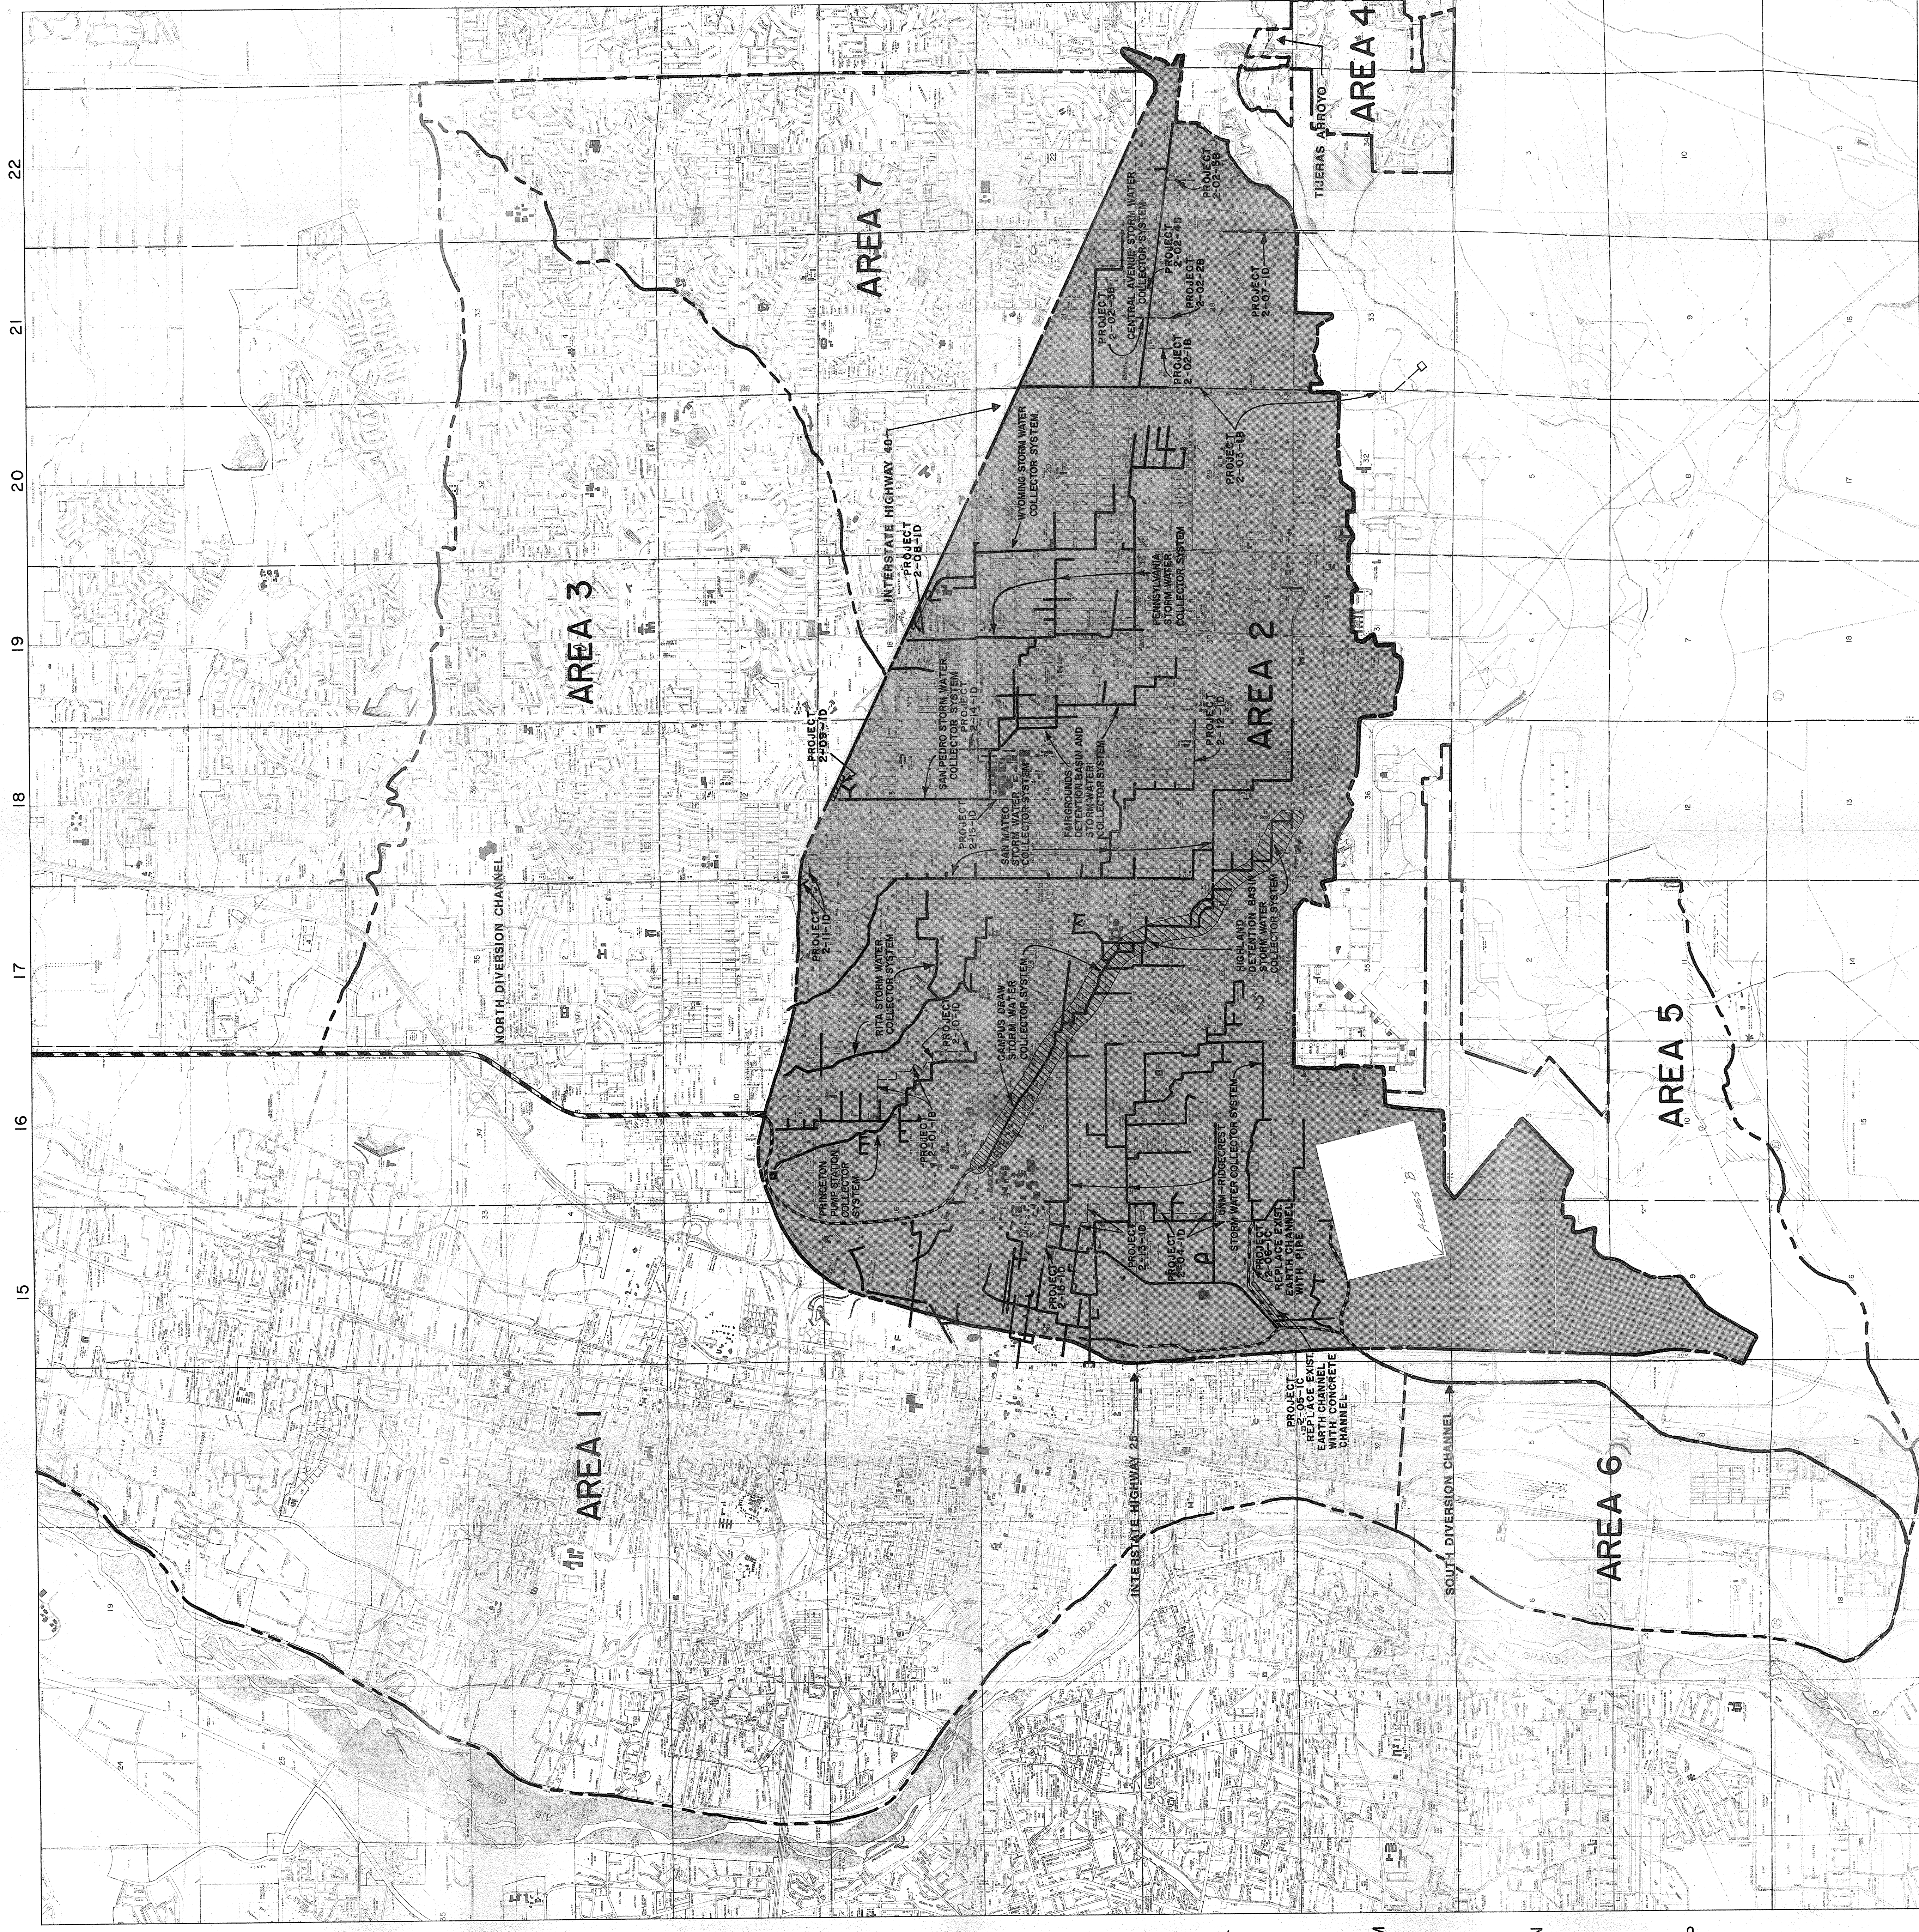

ALBUQUERQUE MASTER DRAINAGE RESTUDY