
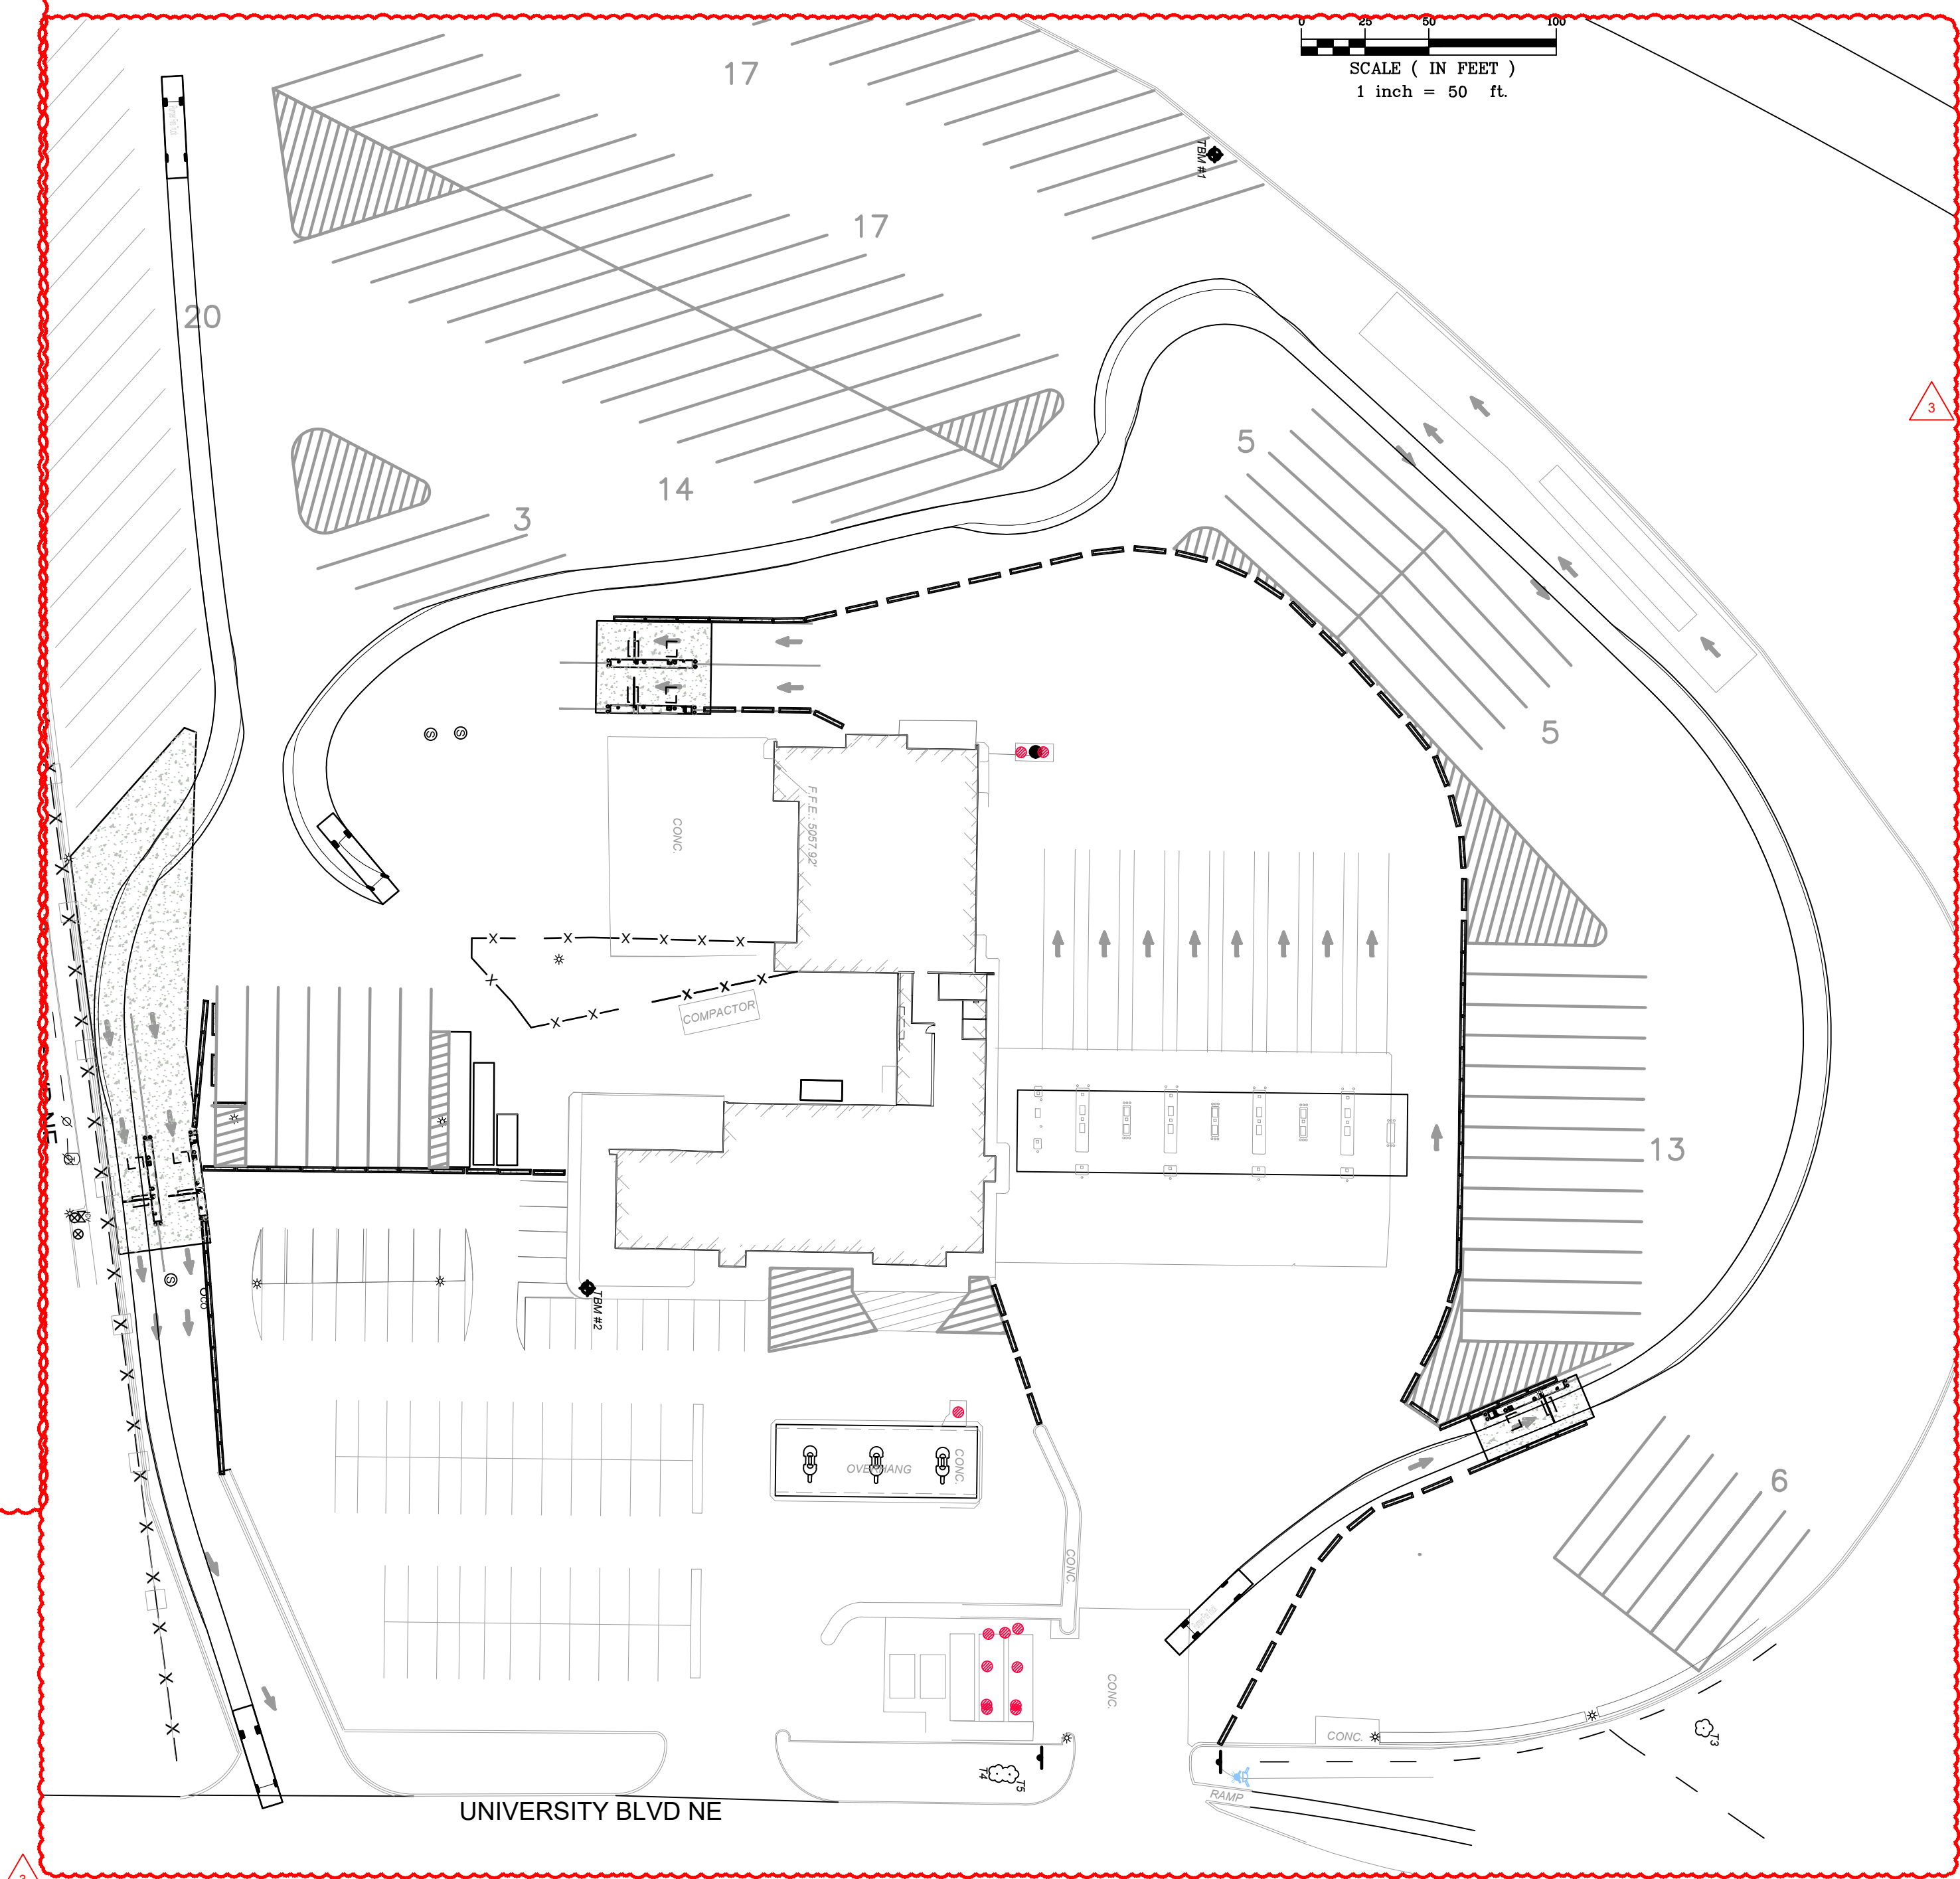
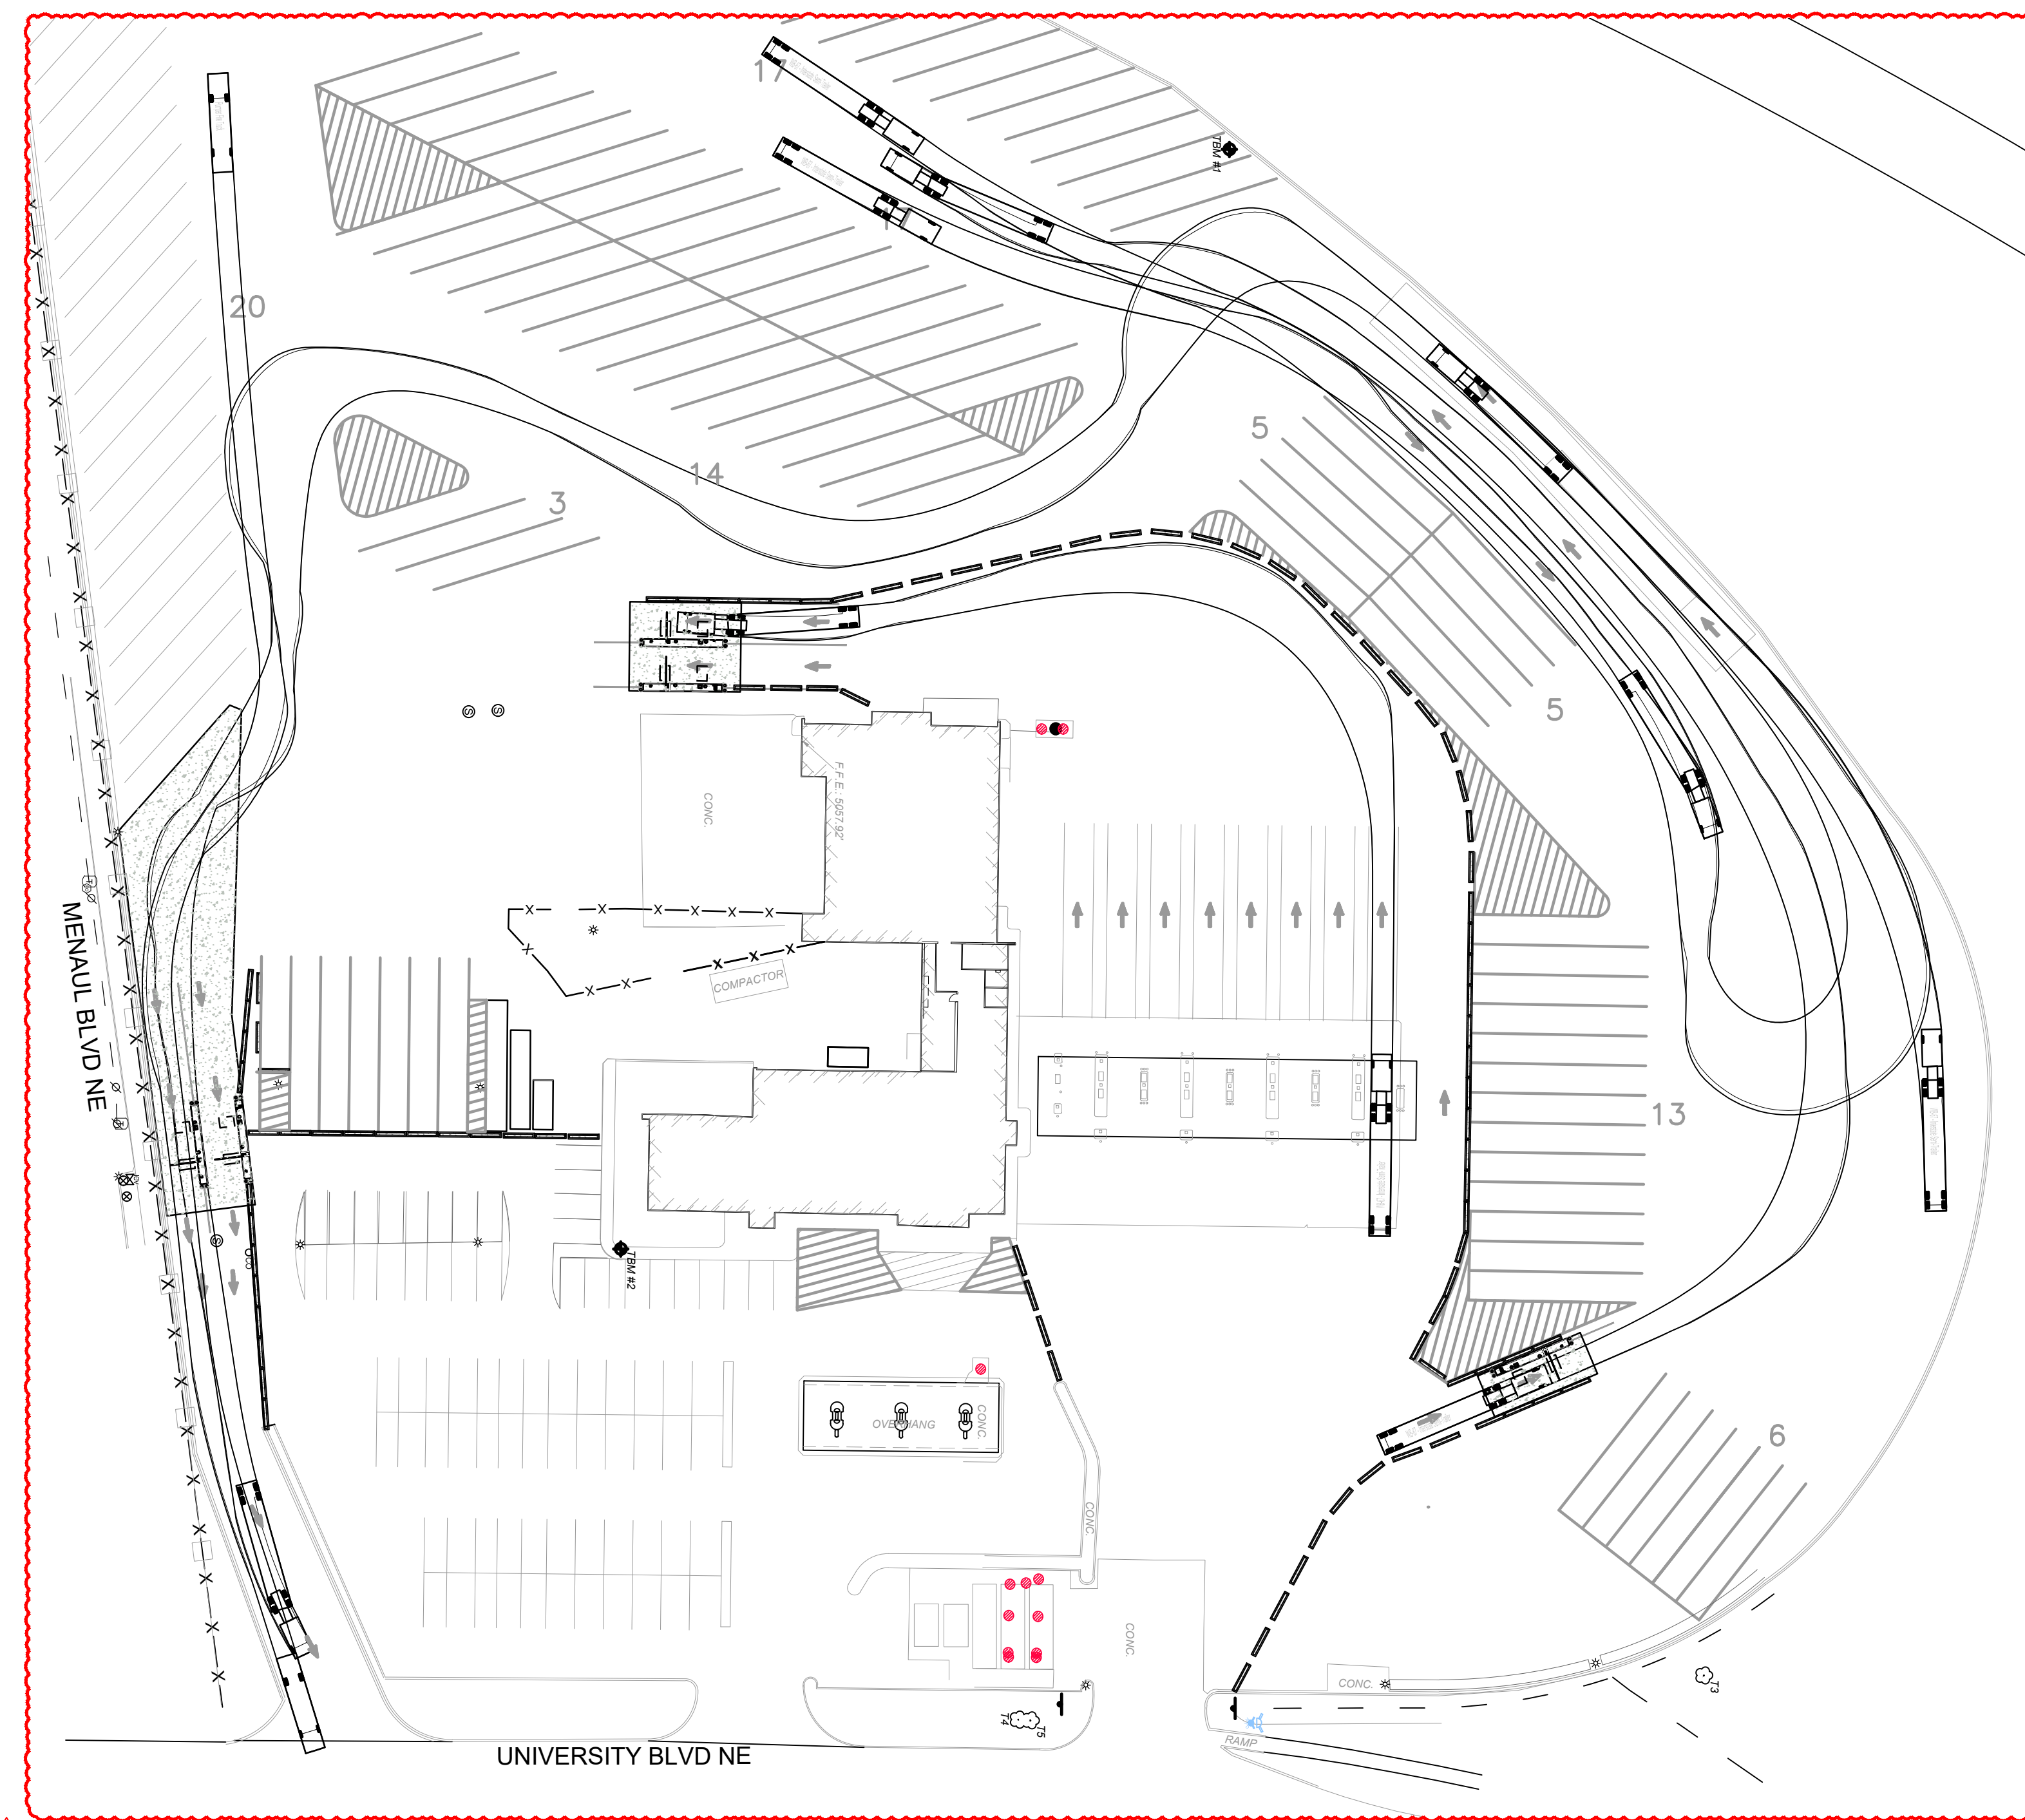


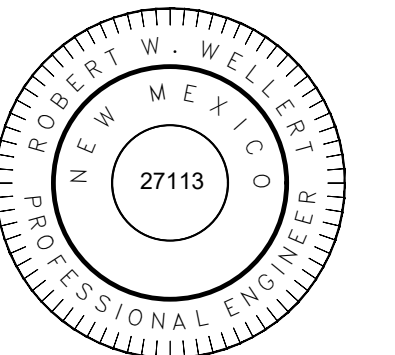

TRUCK TURNING MOVEMENT (WB-67 TRAILER) 1
TT10

PUMPER FIRE TRUCK TURNING MOVEMENT 1
1" = 50' TT1.0

CLIENT:

CONSULTANT:[illegible]

12th Ward

PROJECT TITLE

TA FACILITY #081
NEW PARKING
GATE
NEW PARKING
GATE SYSTEM

SITE ADDRESS:

2501 UNIVERSITY BLVD. N.E.
ALBUQUERQUE, NEW MEXICO
87107

SCALE: AS STATED

DATE: 06/10/2024

DESIGNED BY: SMW

DRAWN BY: SMW

CHECKED BY: RWW

FILE NAME: 240117-C #081 Parking Gate.dwg

JOB NUMBER: 240117

DRAWING TITLE:

TRUCK TURN PLAN

SHEET NO:

TT1.0