


\\H:\Maestas\Development\Carlisle_Forty\Drawings\Site\Site_Parking_V3.dwg - 12/11/2024

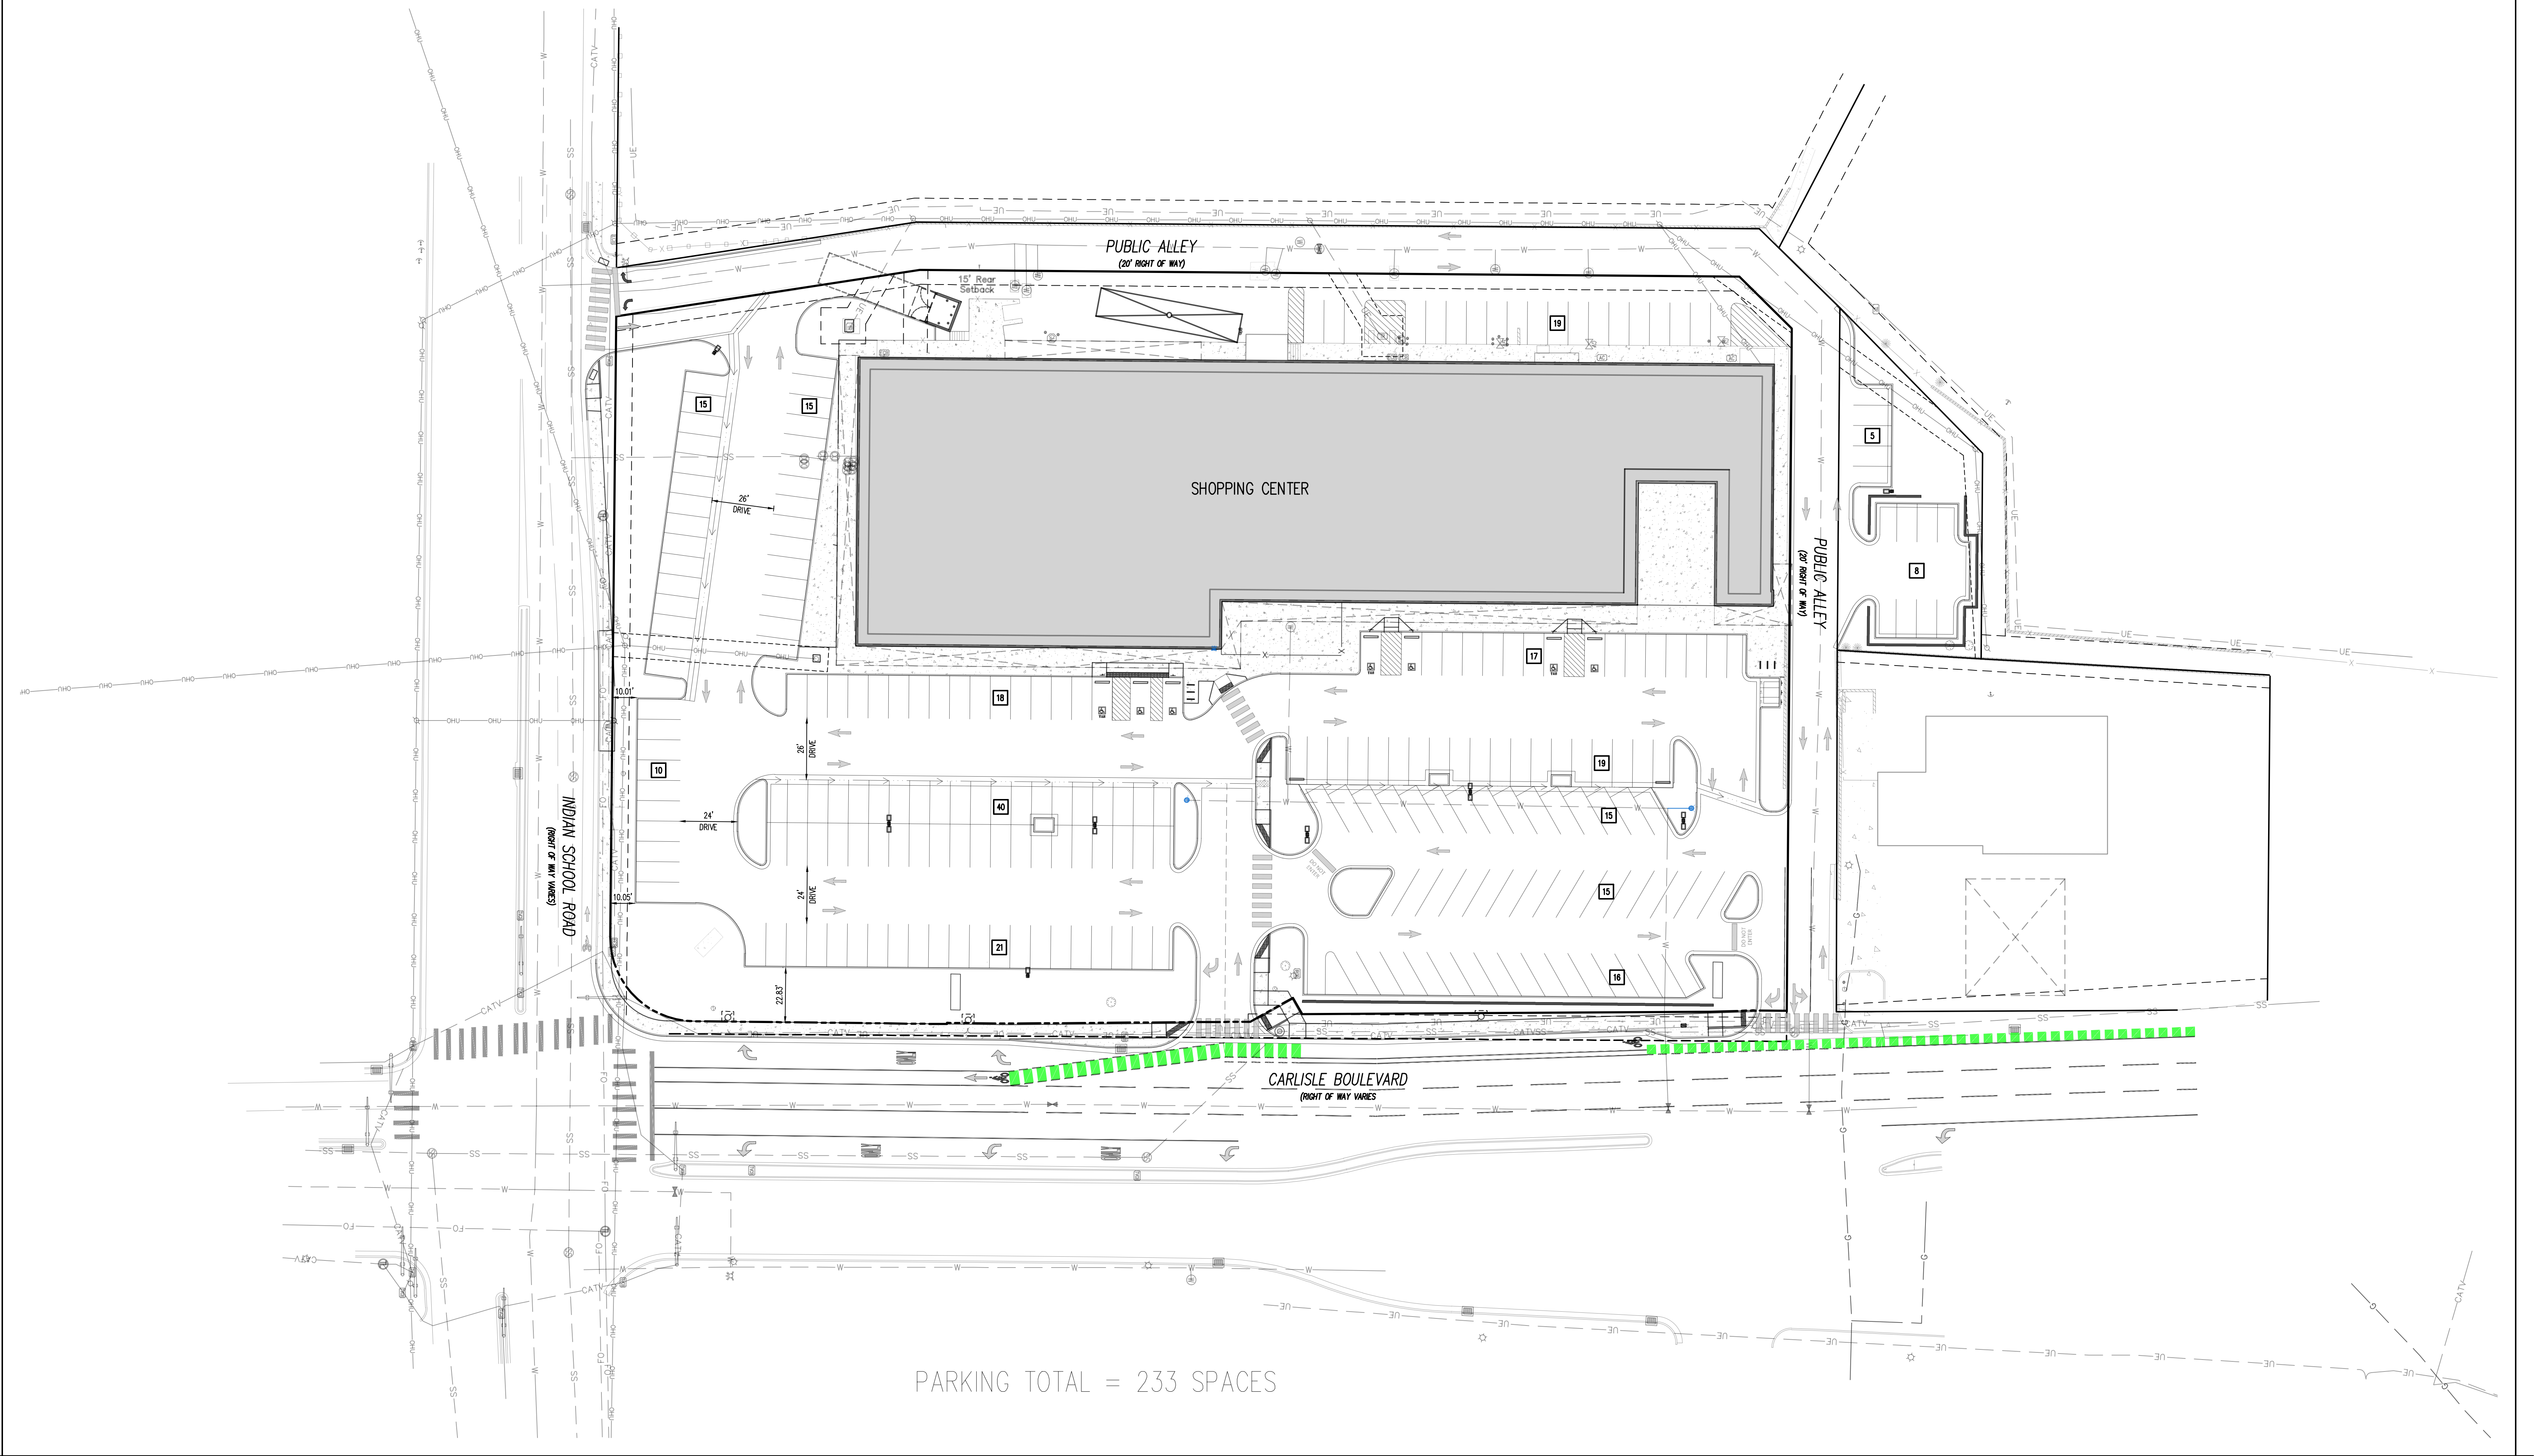

PARKING TOTAL = 233 SPACES




CARLISLE FORTY

Maestas Development Group

PARKING STUDY V3

12.11.2024

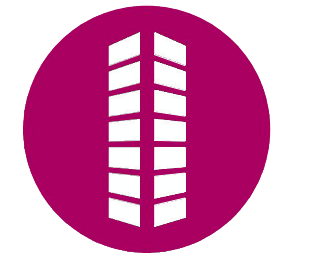

This information is copyrighted by Galloway & Company, Inc. All rights reserved.