


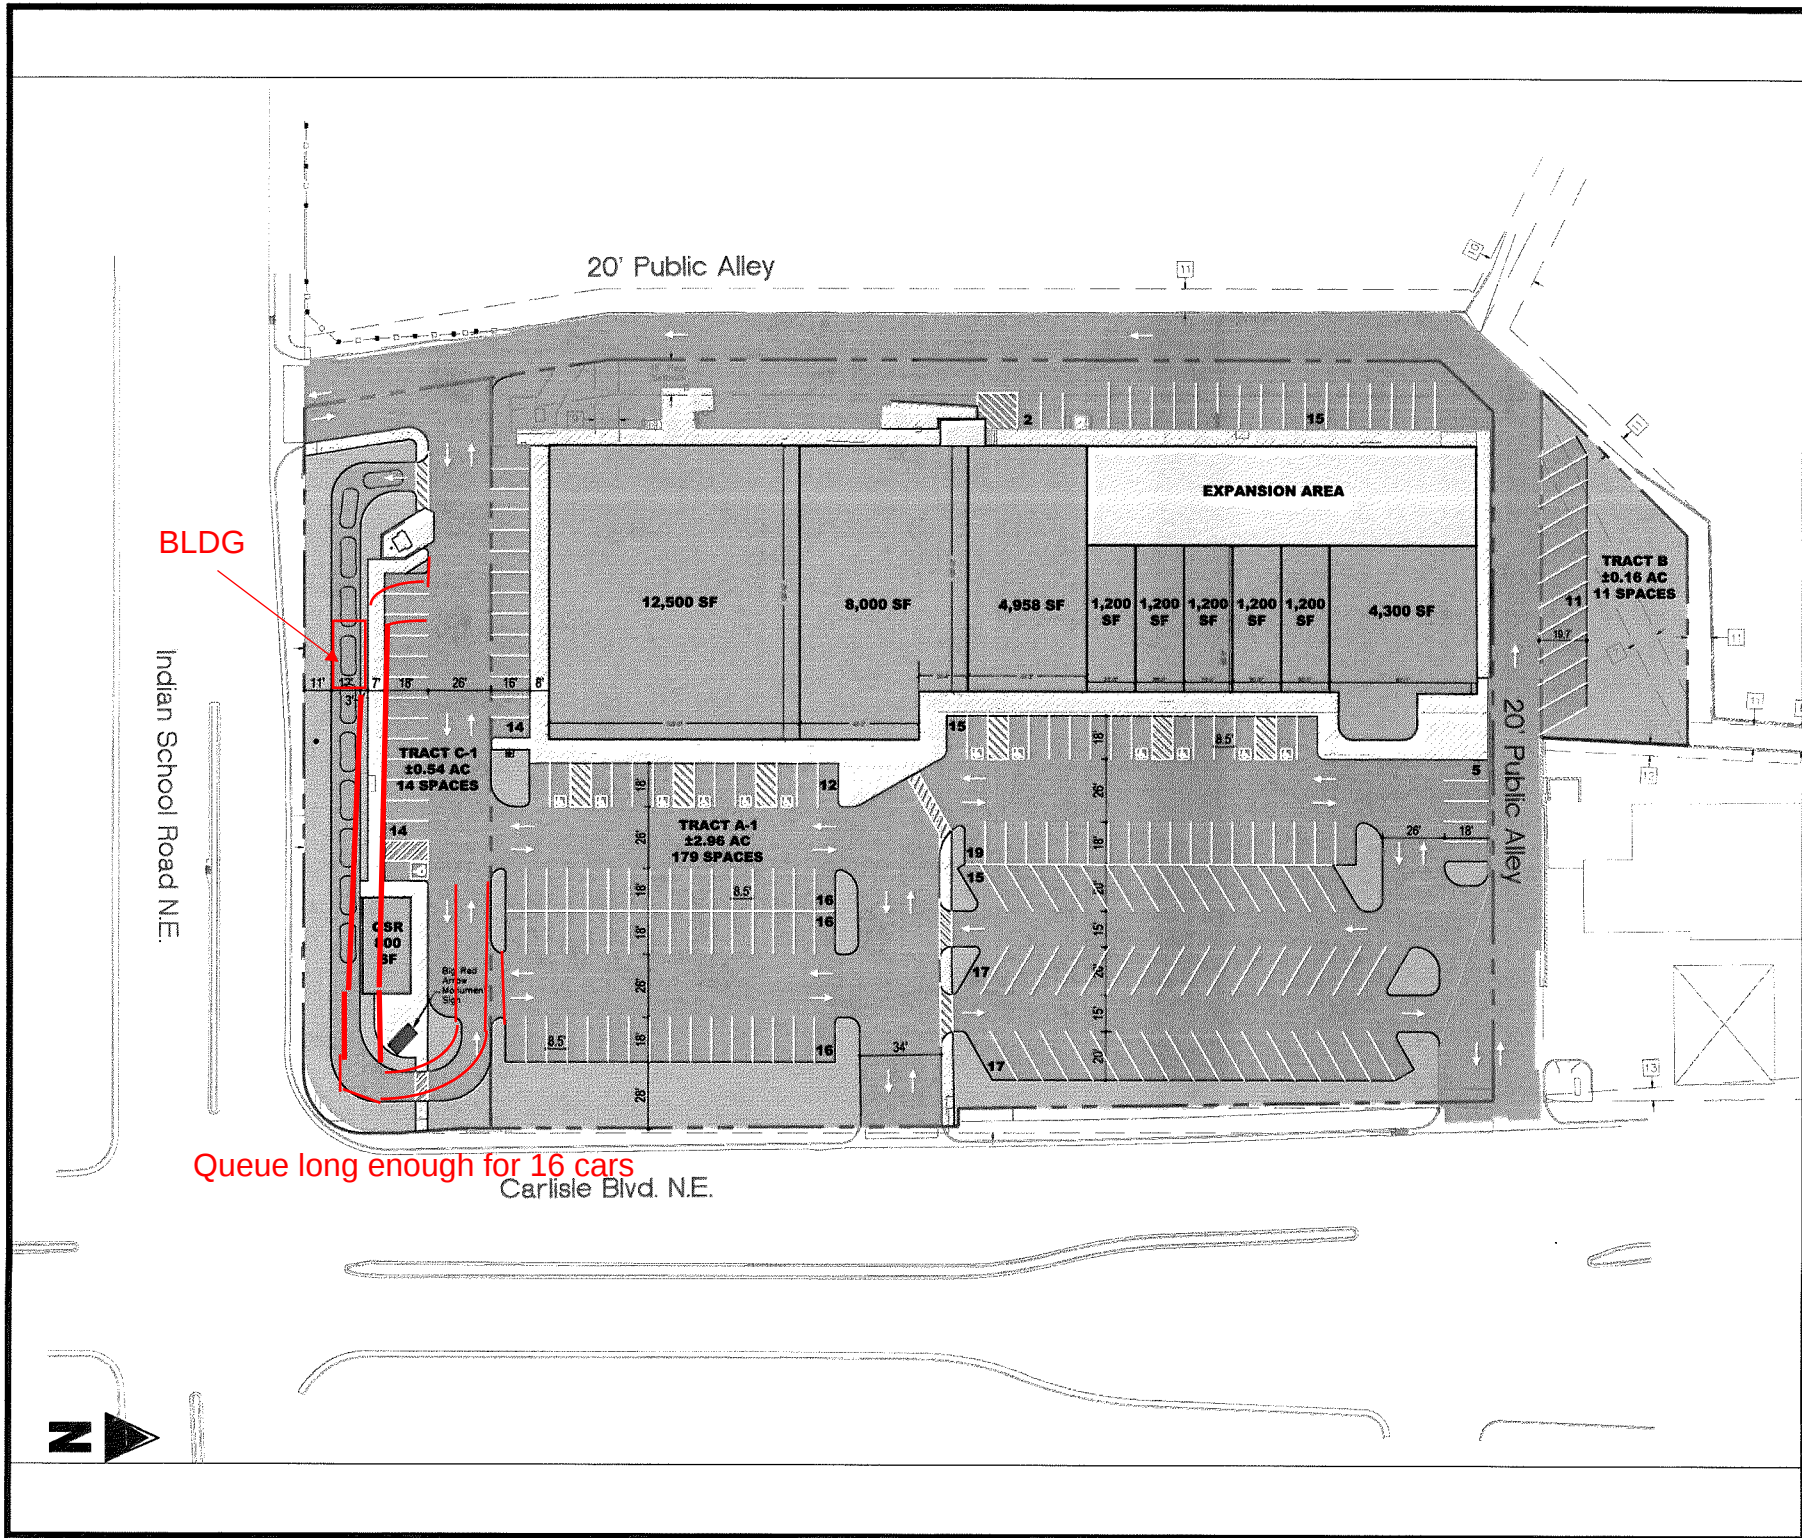

BLDG

Indian School Road N.E.

Queue long enough for 16 cars
Carlisle Blvd. N.E.

FIGURE 1-2
SITE PLAN

