




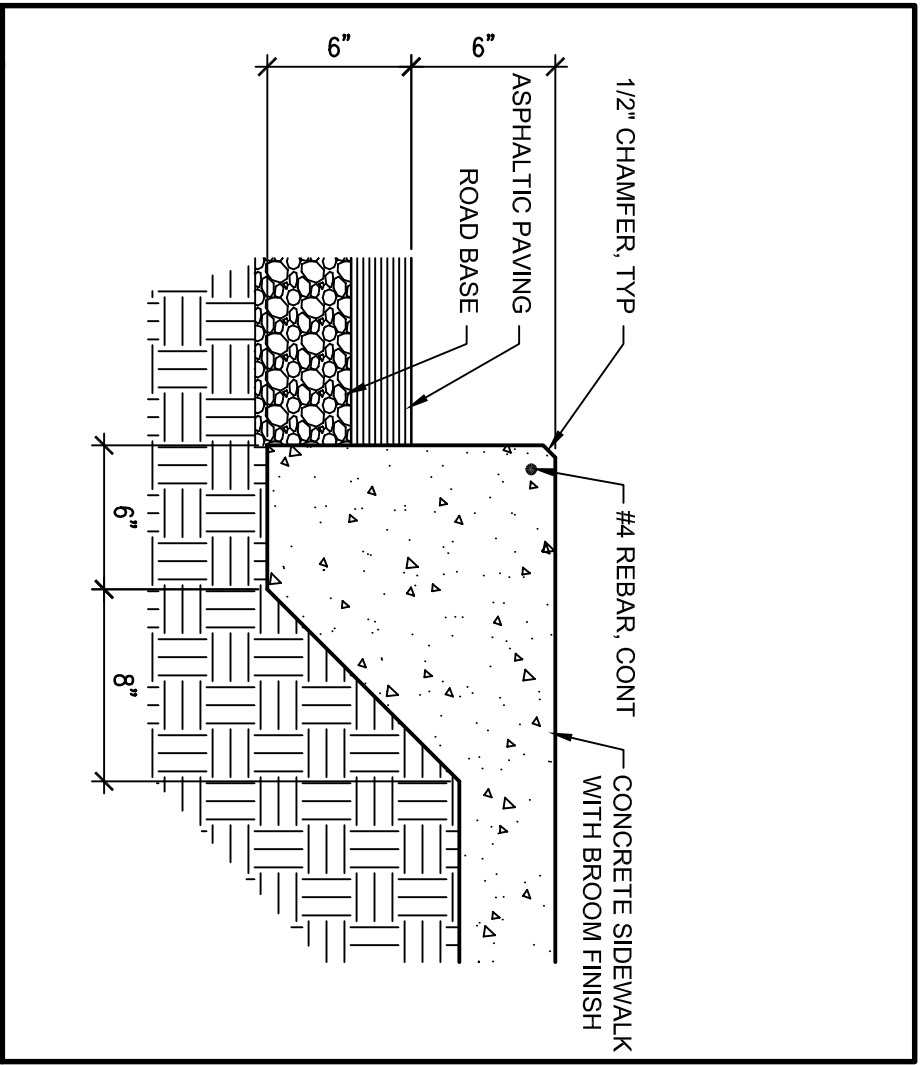


D1 SIDEWALK AT PAVING
1 1/2"=1'-0"

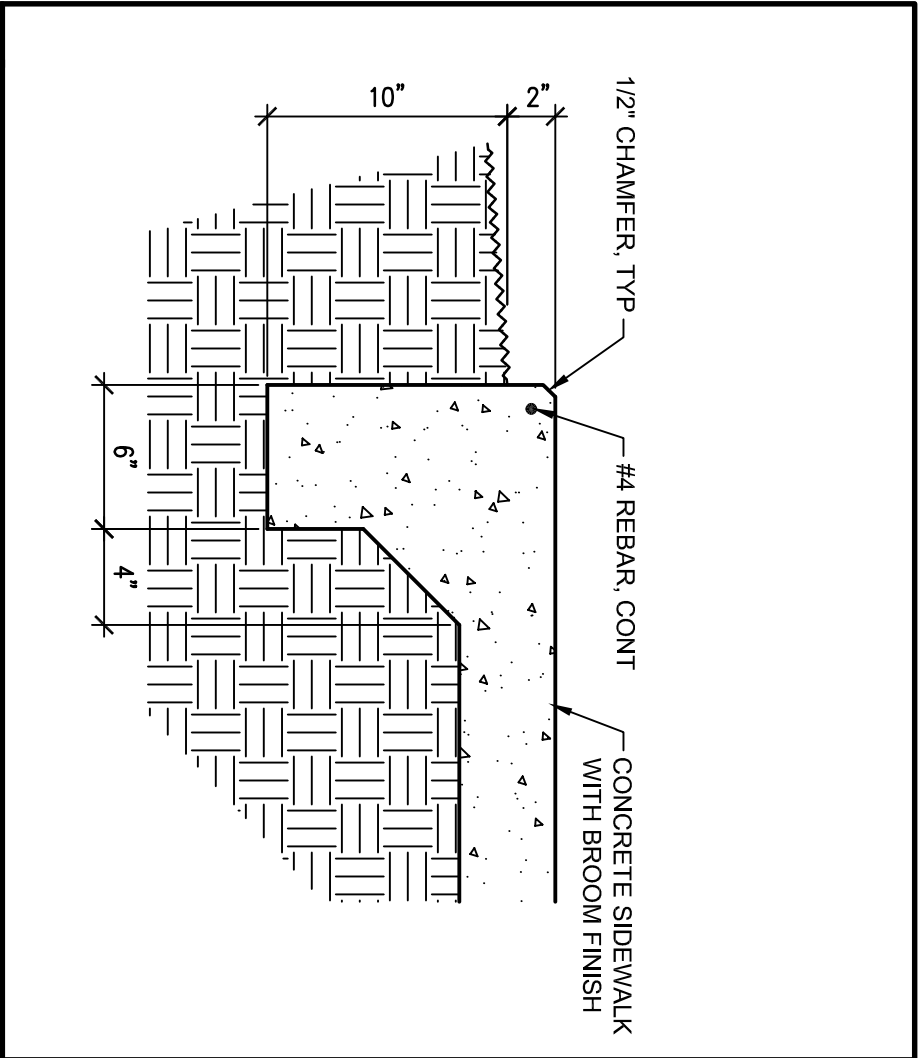


D2 SIDEWALK EDGE
1 1/2"=1'-0"

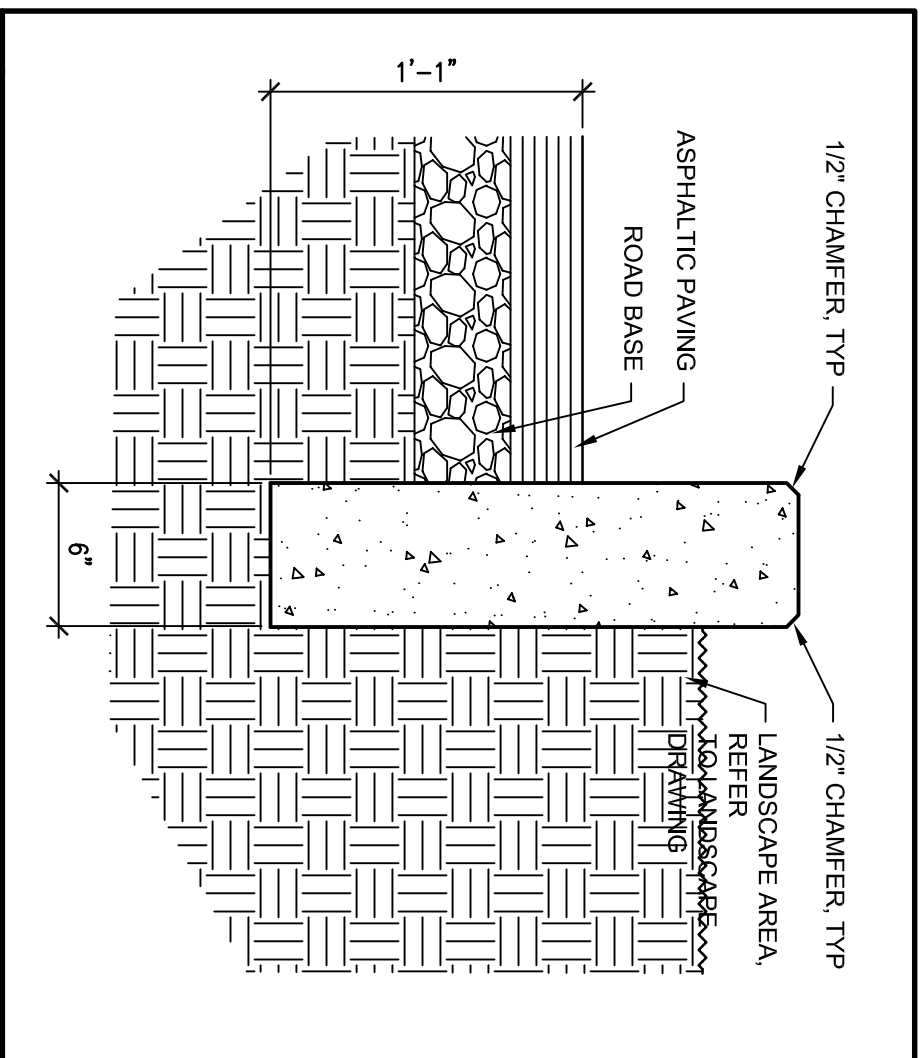


D3 HEADER CURB
1 1/2"=1'-0"

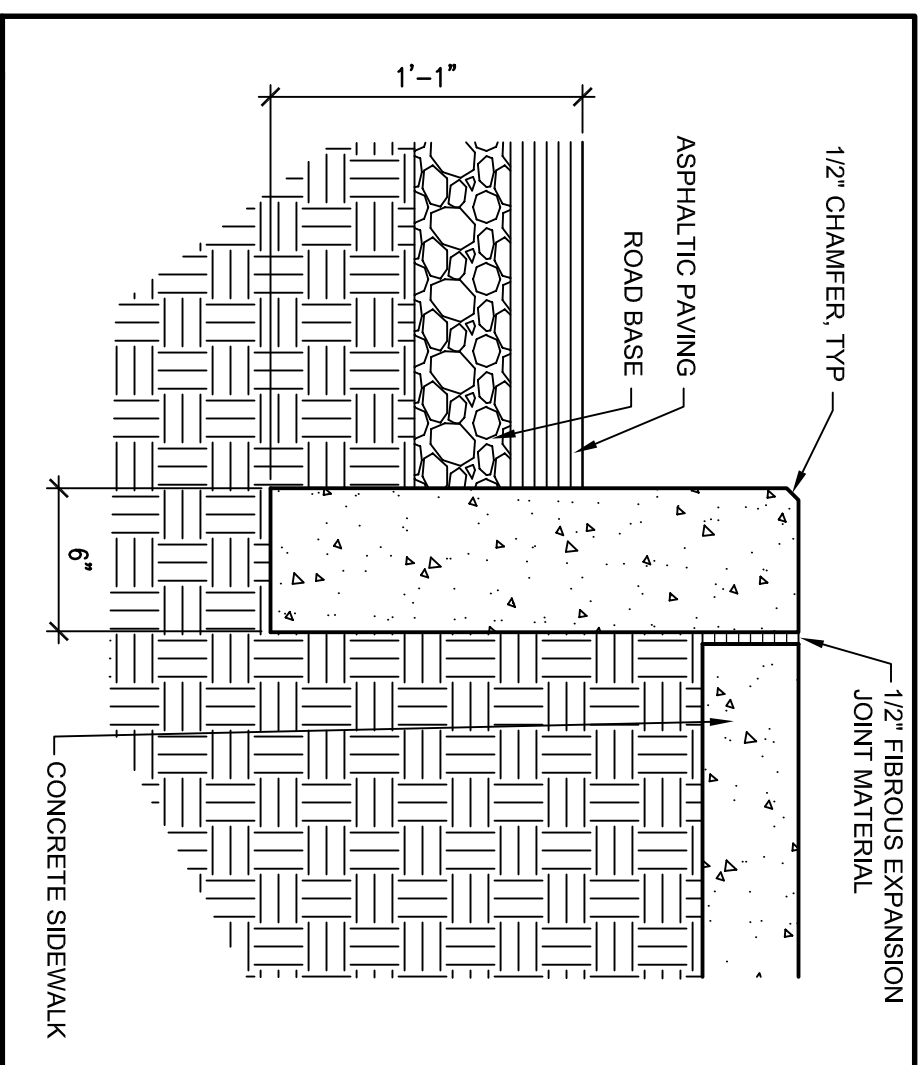


D4 HEADER CURB
1 1/2"=1'-0"

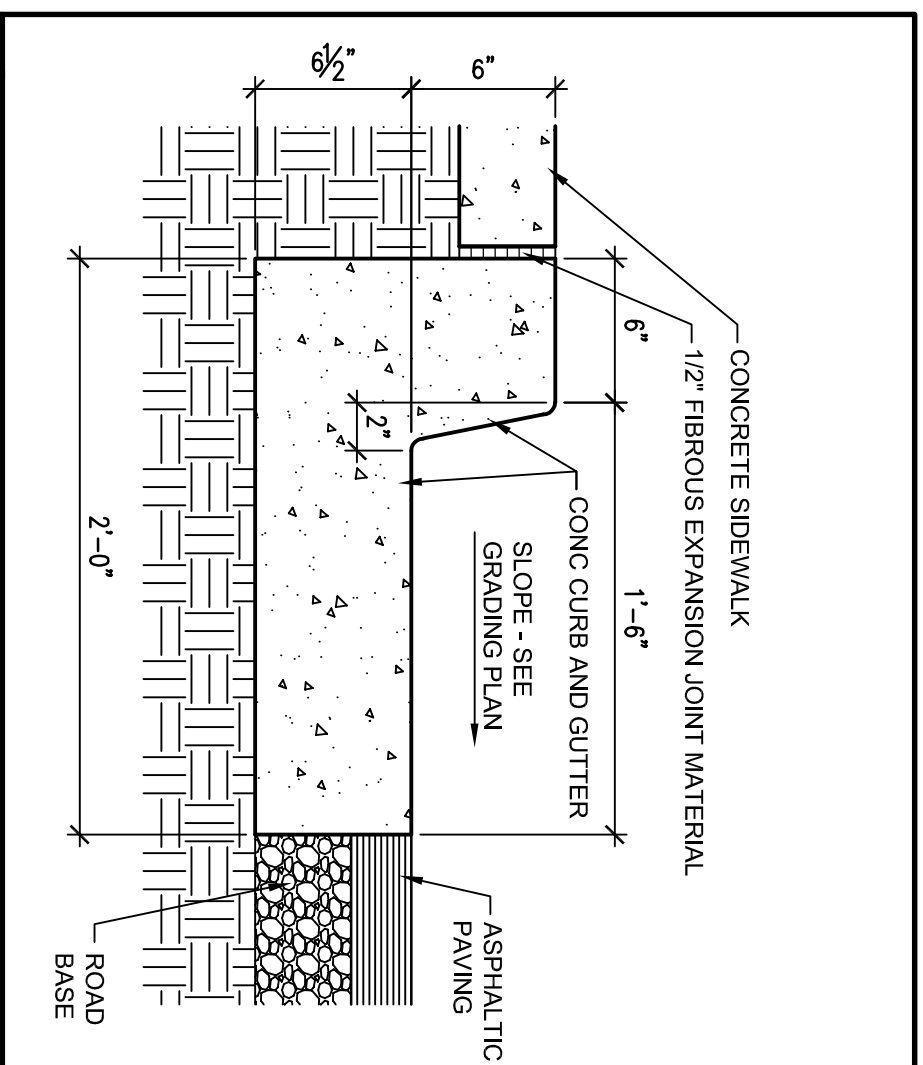


D5 CURB AND GUTTER
1 1/2"=1'-0"

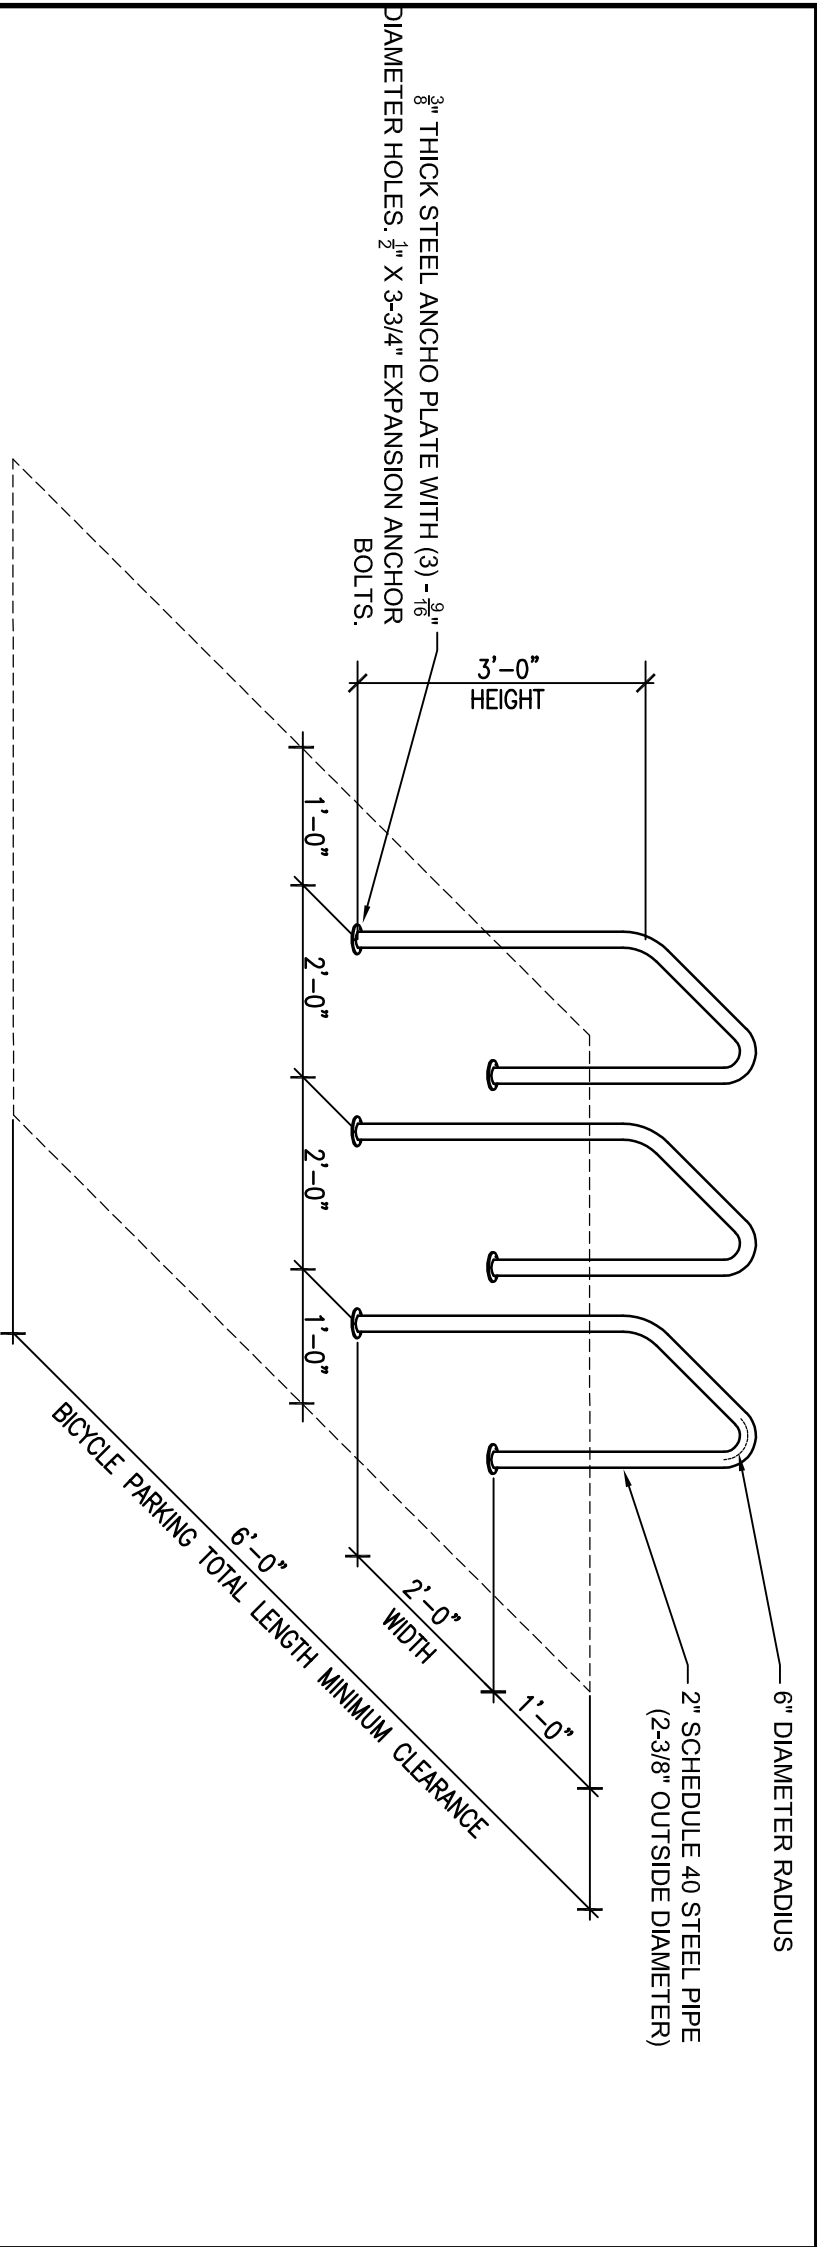


C1 BIKE RACK DETAIL
1/2"=1'-0"

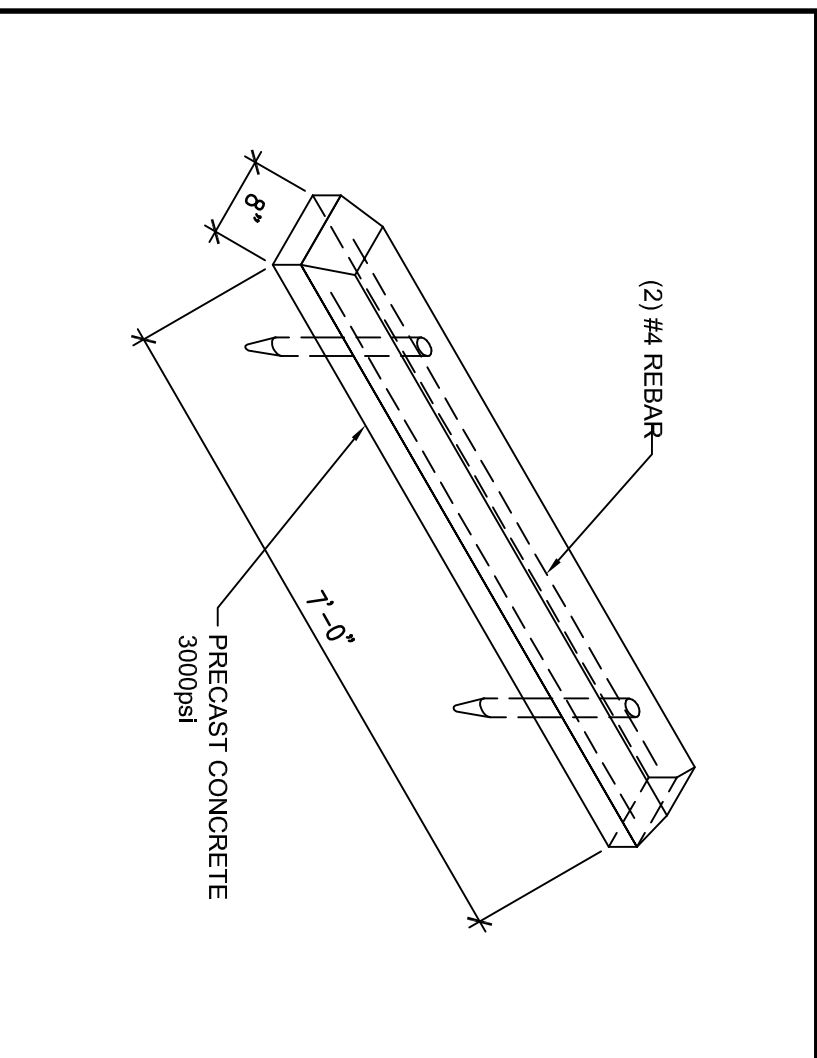


C3 WHEEL BUMPER STOP
1/2"=1'-0"

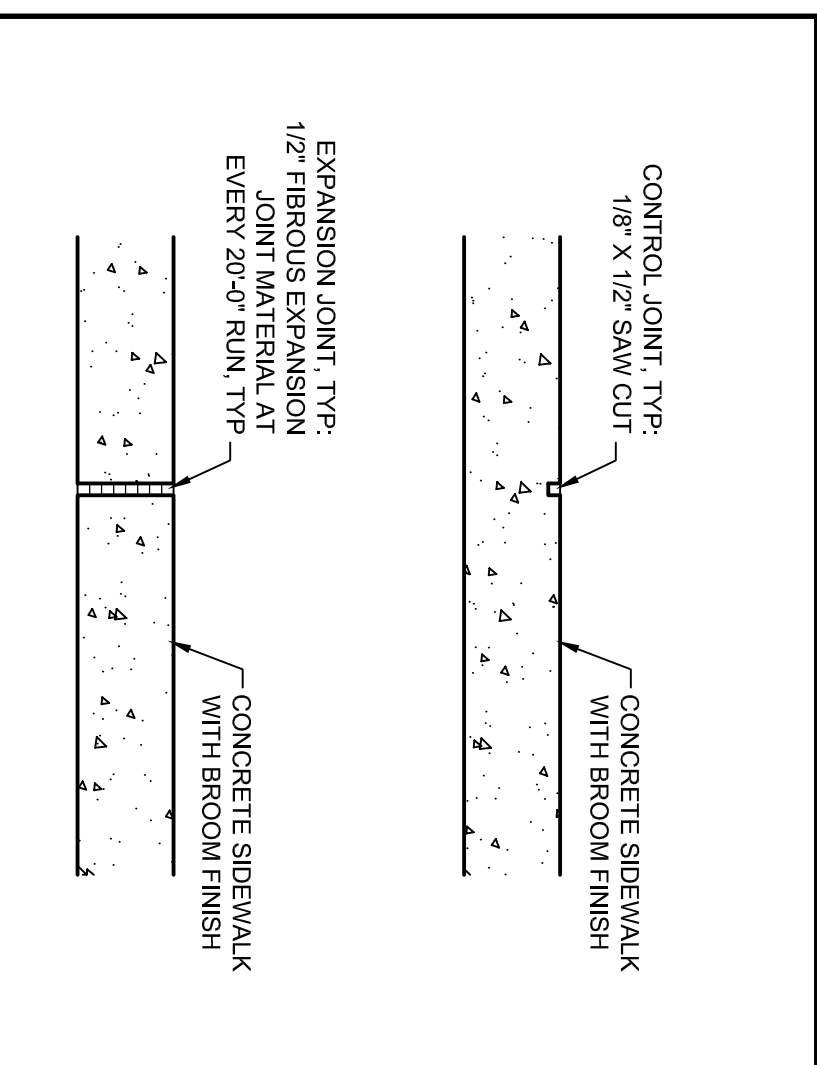


C4 TYP CONC CONTROL JOINT AND EXPANSION JOINT
1 1/2"=1'-0"

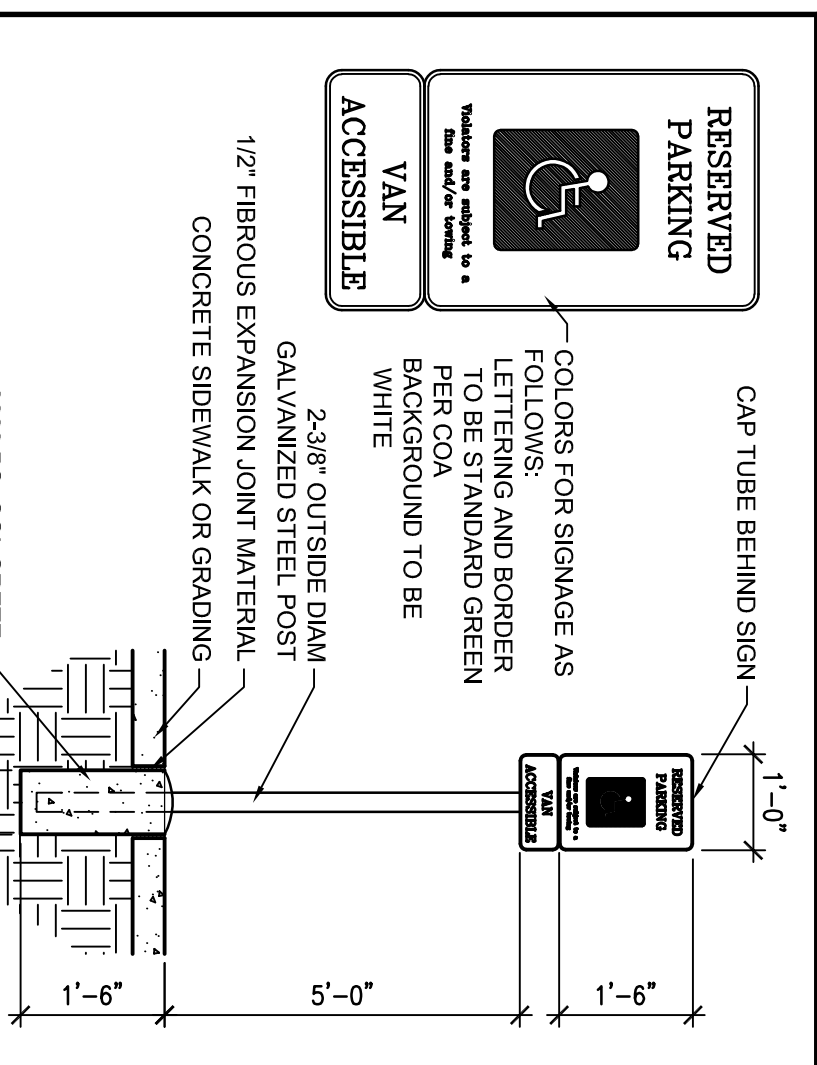


C5 ACCESSIBLE PARKING SIGNAGE
1/2"=1'-0"

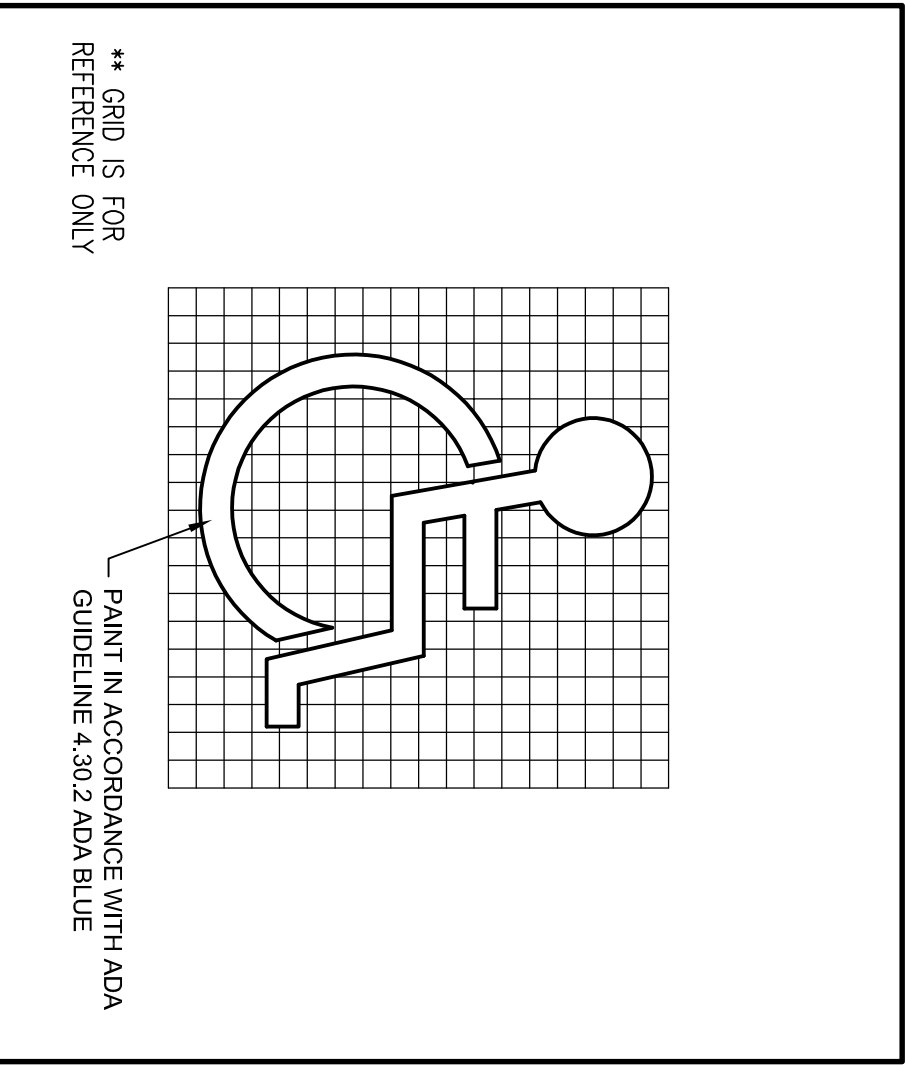


B1 GRID FOR HANDICAP SIGN
1 1/2"=1'-0"

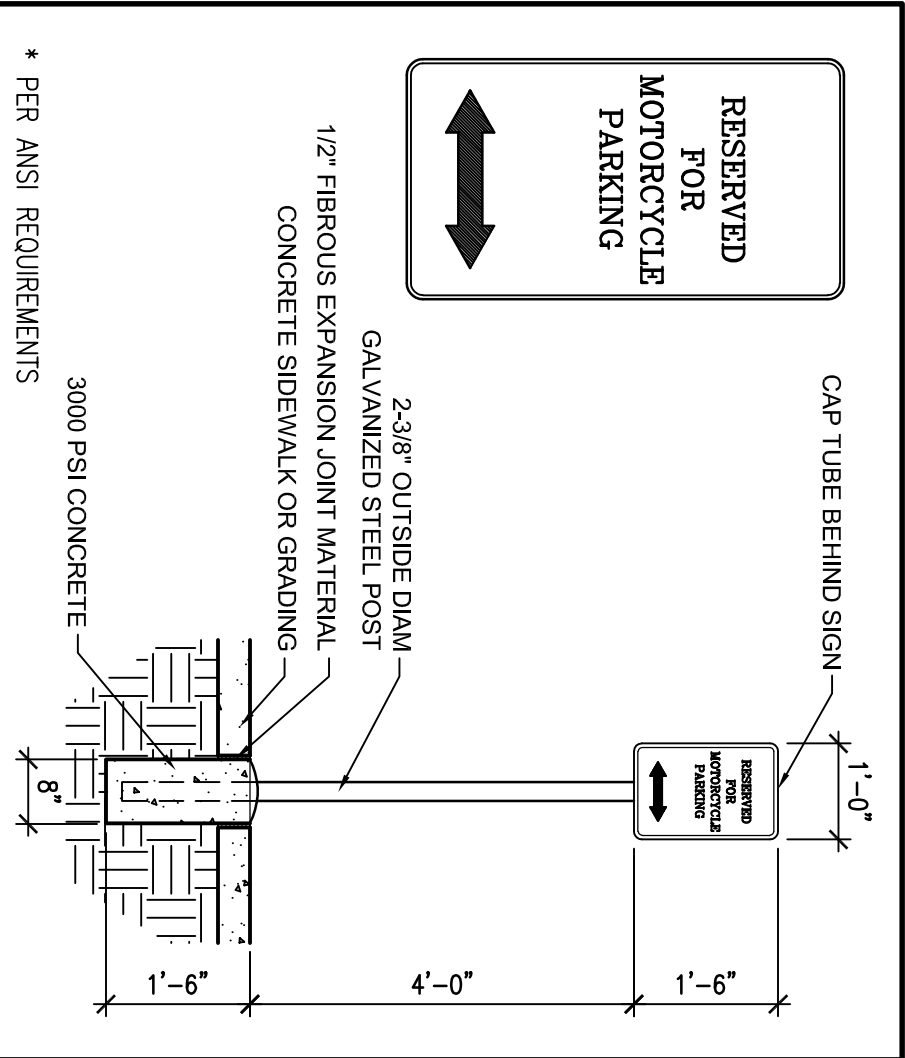


B2 MOTORCYCLE PARKING SIGNAGE
1/2"=1'-0"

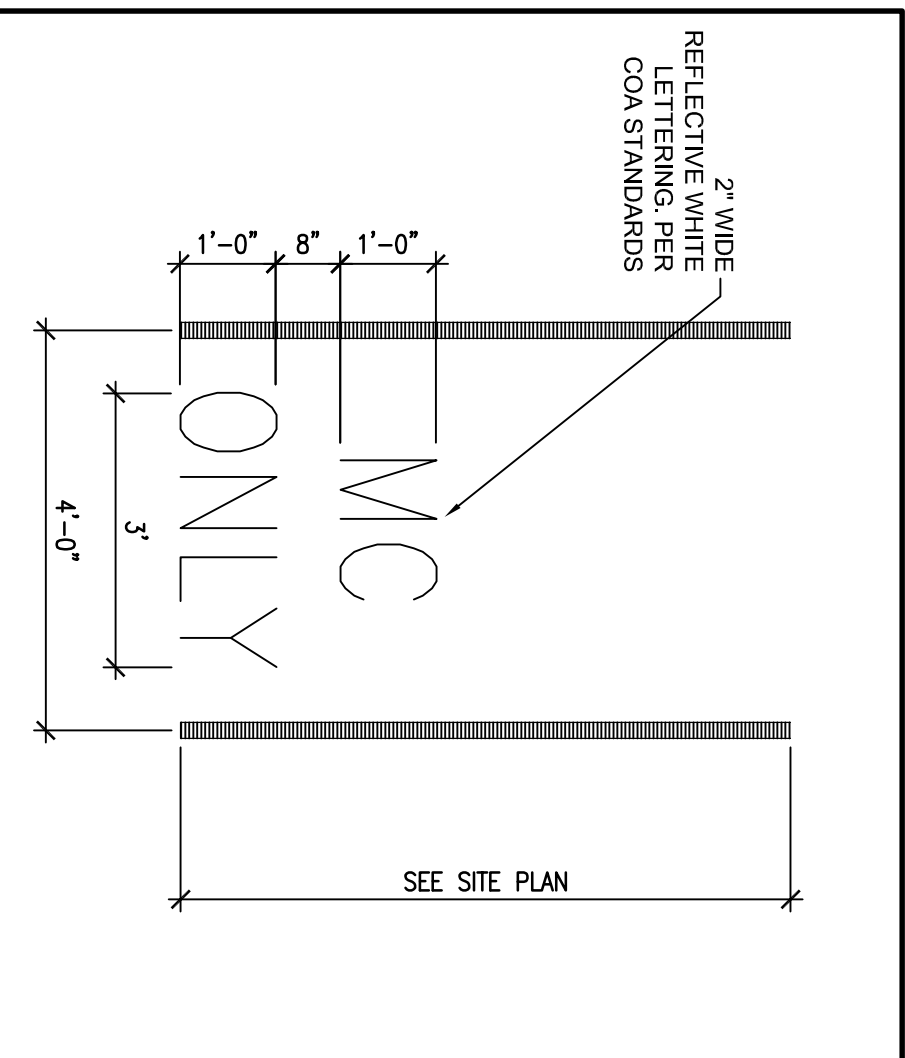


B3 MOTORCYCLE PARKING PAVEMENT MARKING
1/2"=1'-0"

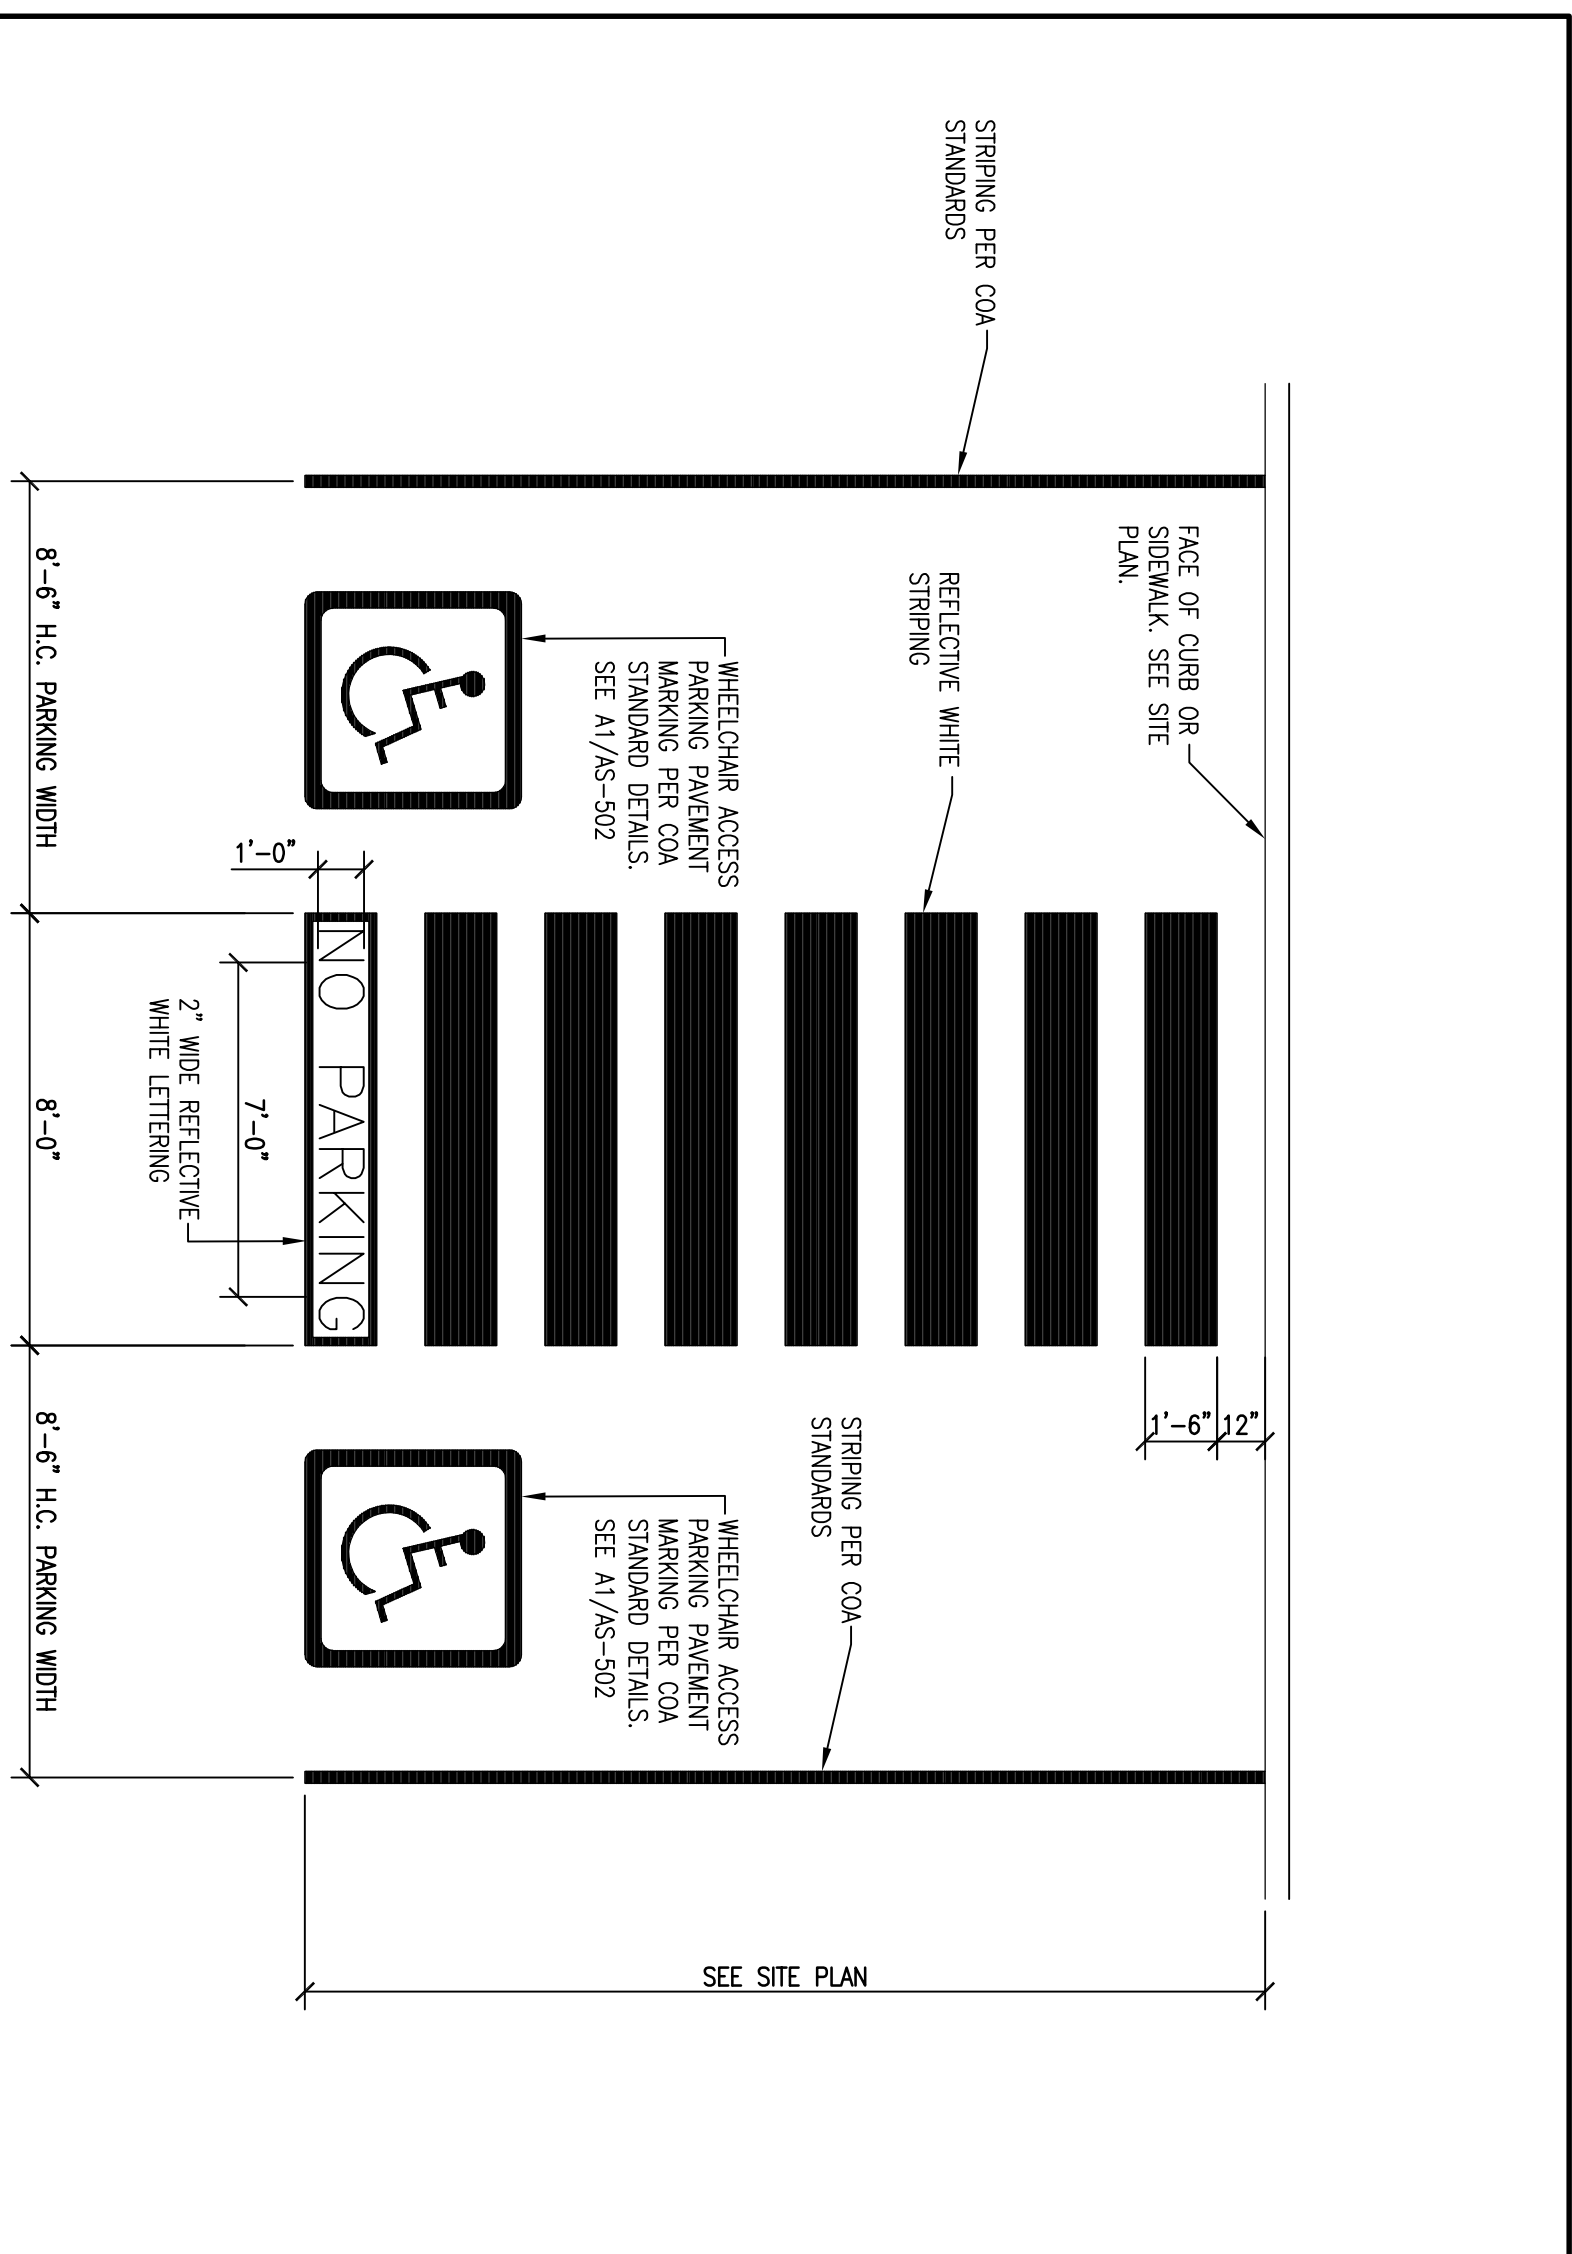

A4 HC PARKING STRIPING DETAIL
1/4"=1'-0"

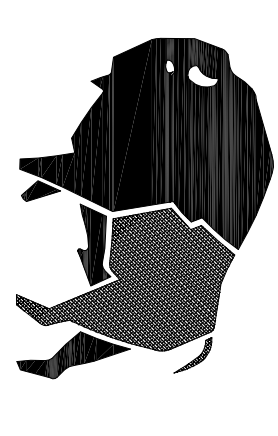

buffalodesign
architects
10899 montgomery blvd ne
suite a
albuquerque, nm 87111

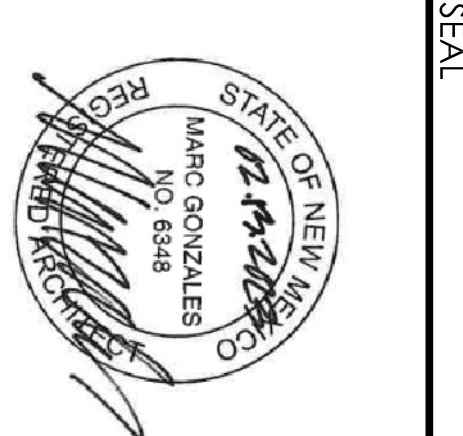

PROJECT

SAFETY COUNSELING
2900 WELLESLEY DR. N.E.
ALBUQUERQUE, NM 87107

REVISIONS	

CLIENT PROJ #:	
ARCHT PROJ #:	A21.17
DRAWN BY:	MG
CHECKED BY:	MG
DATE:	JANUARY 2023
SHEET TITLE	
Architectural Site Details	

AS-501