

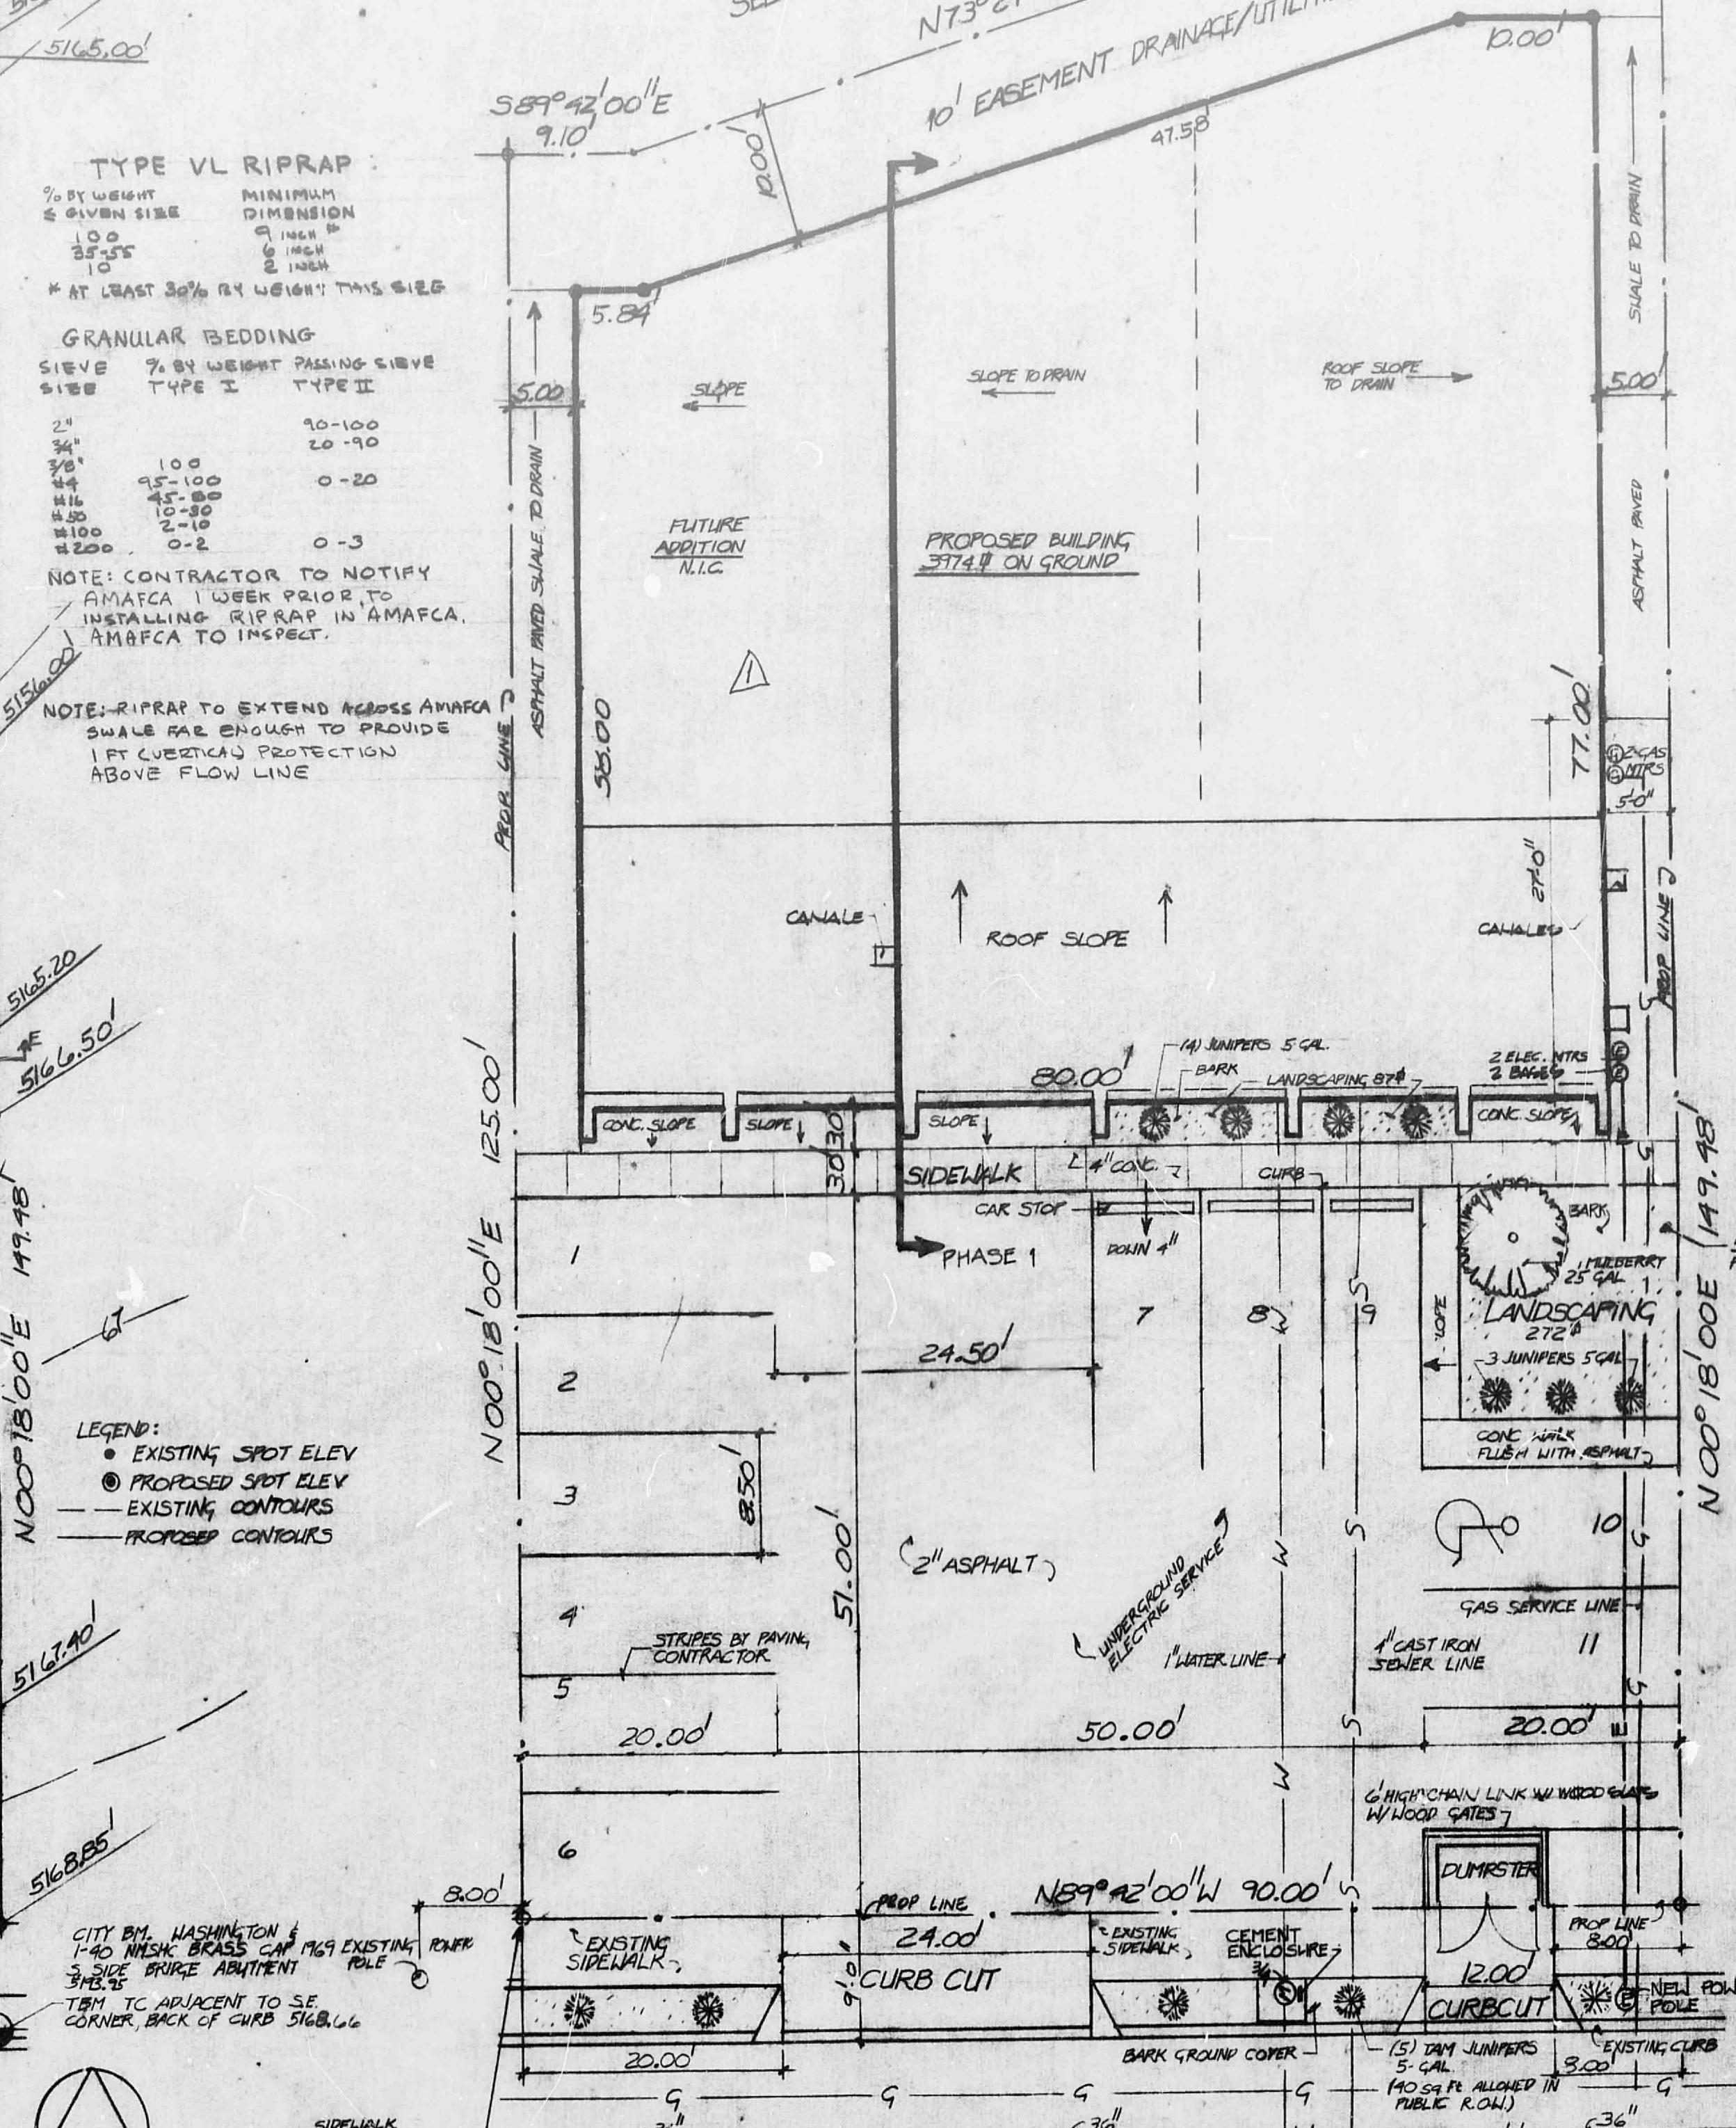



SECTION C RIP RAP APRON N°3

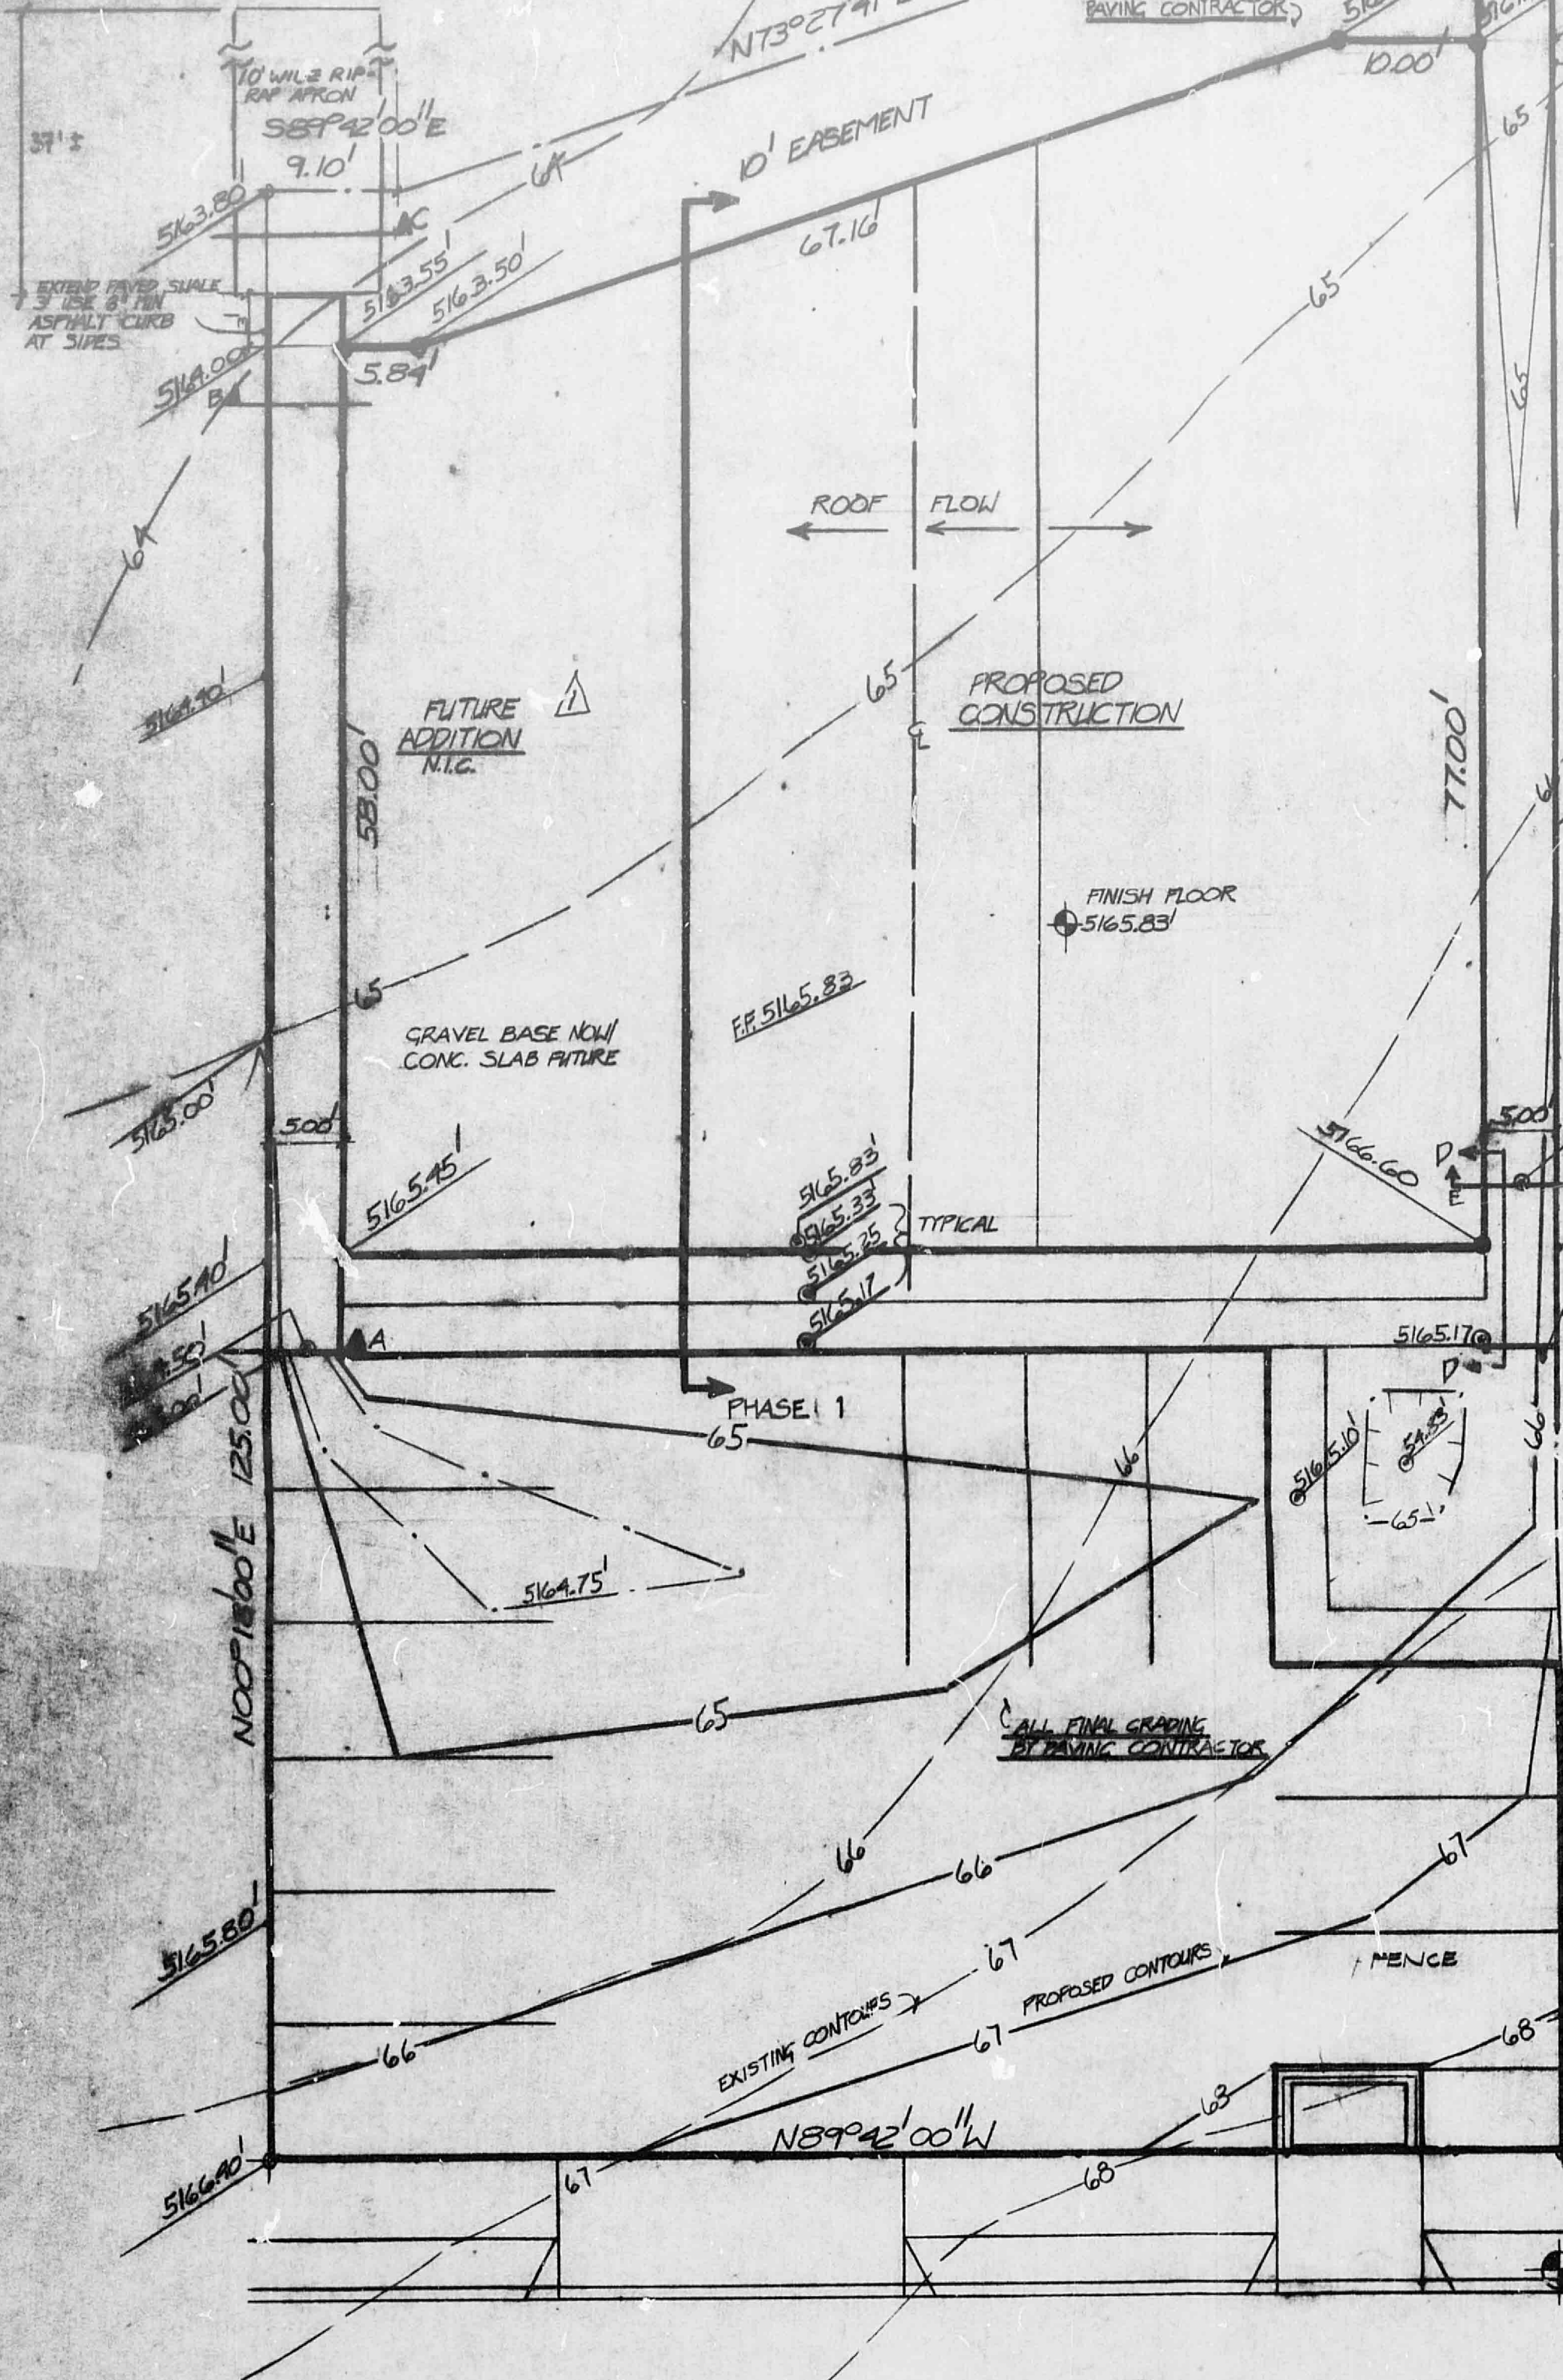


DRAINAGE PLAN 1"=10'-0"

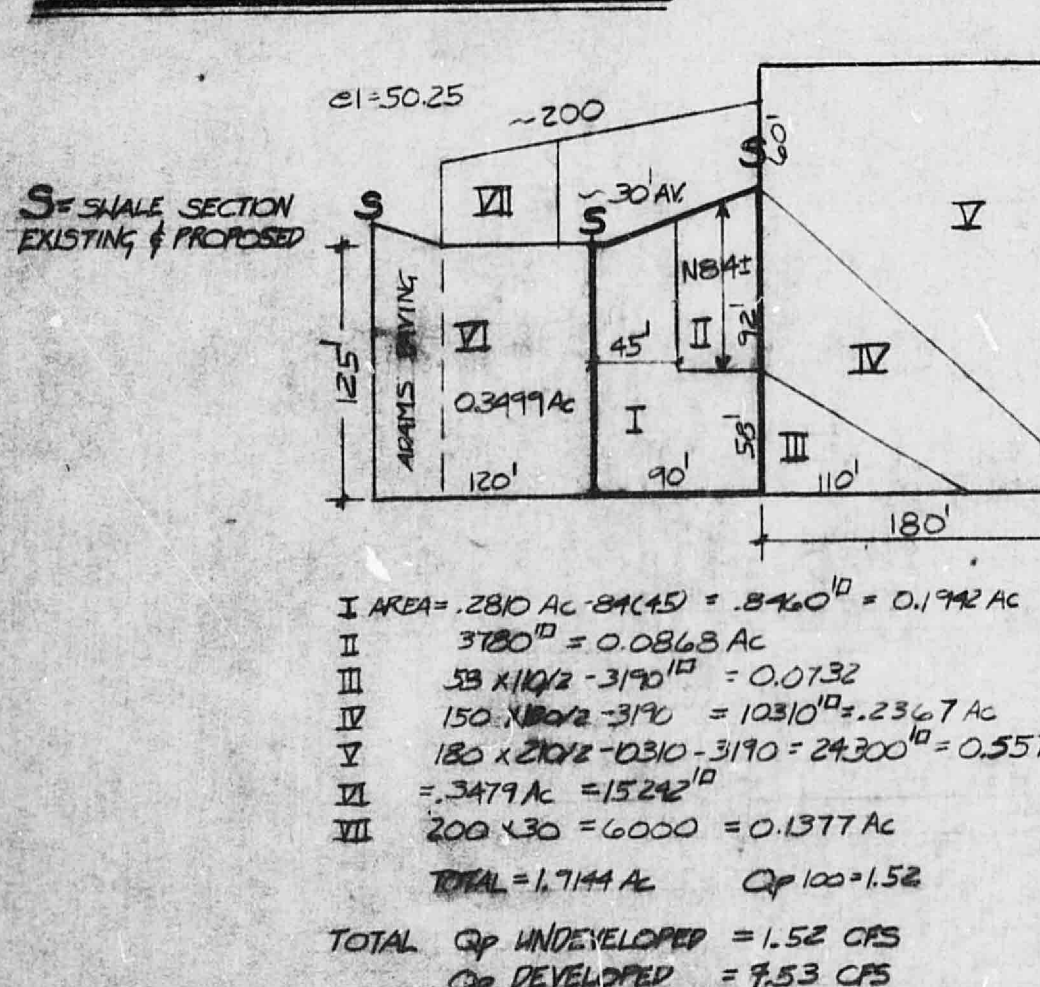


SECTION A

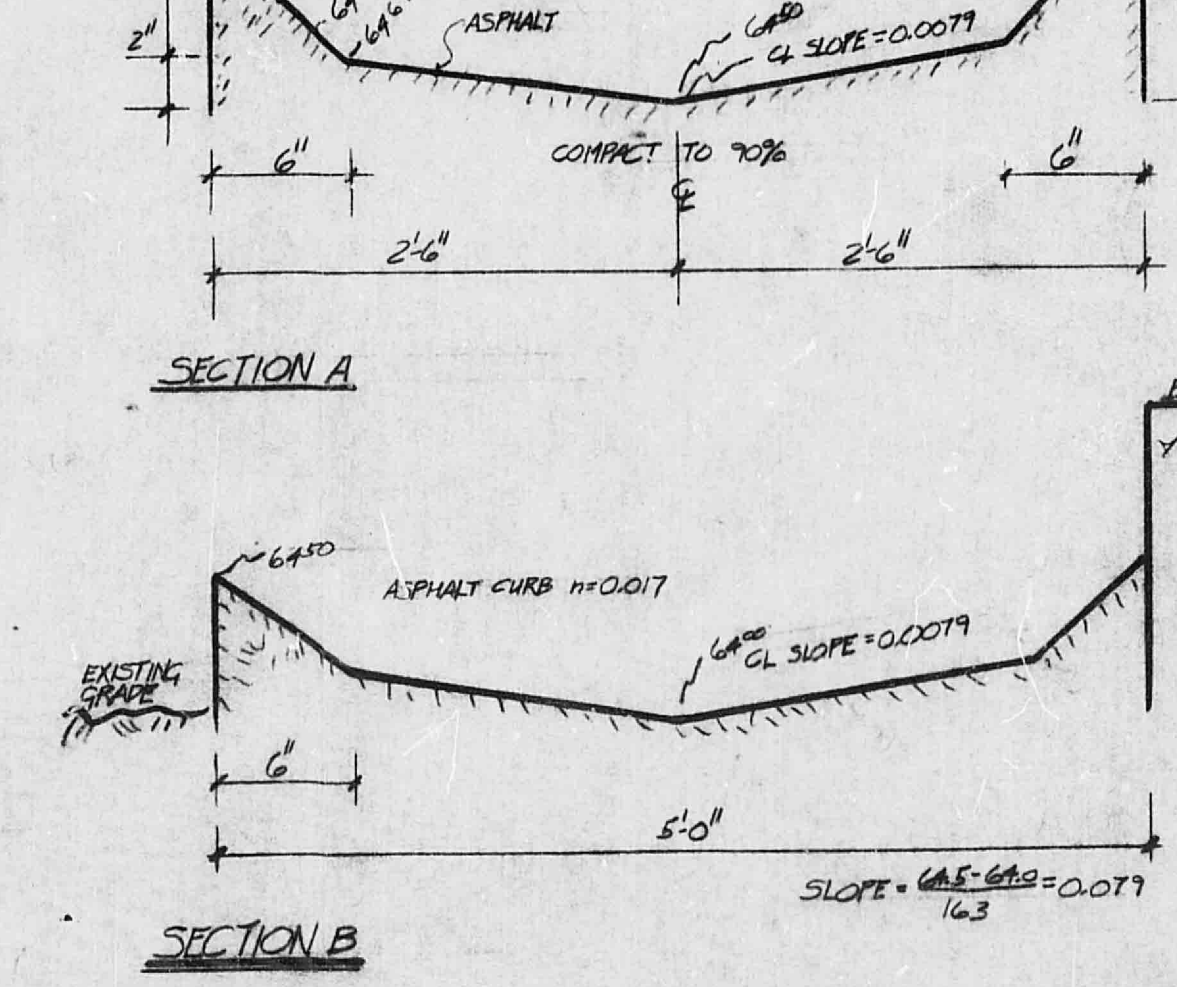


SECTION B

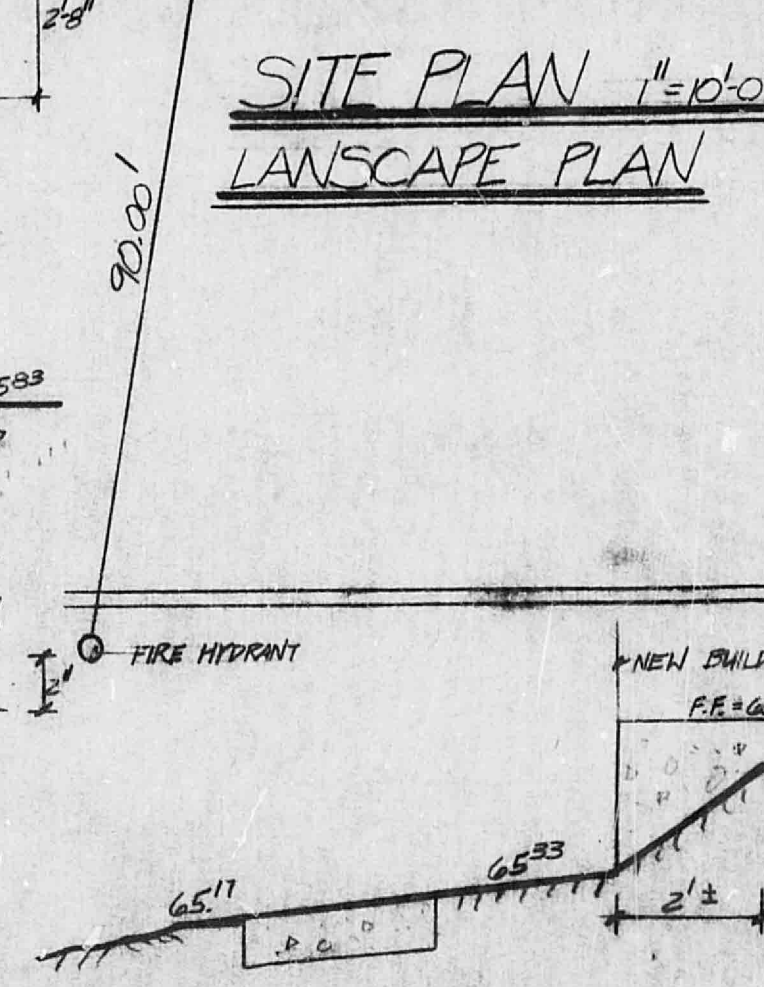


SECTION D N°3

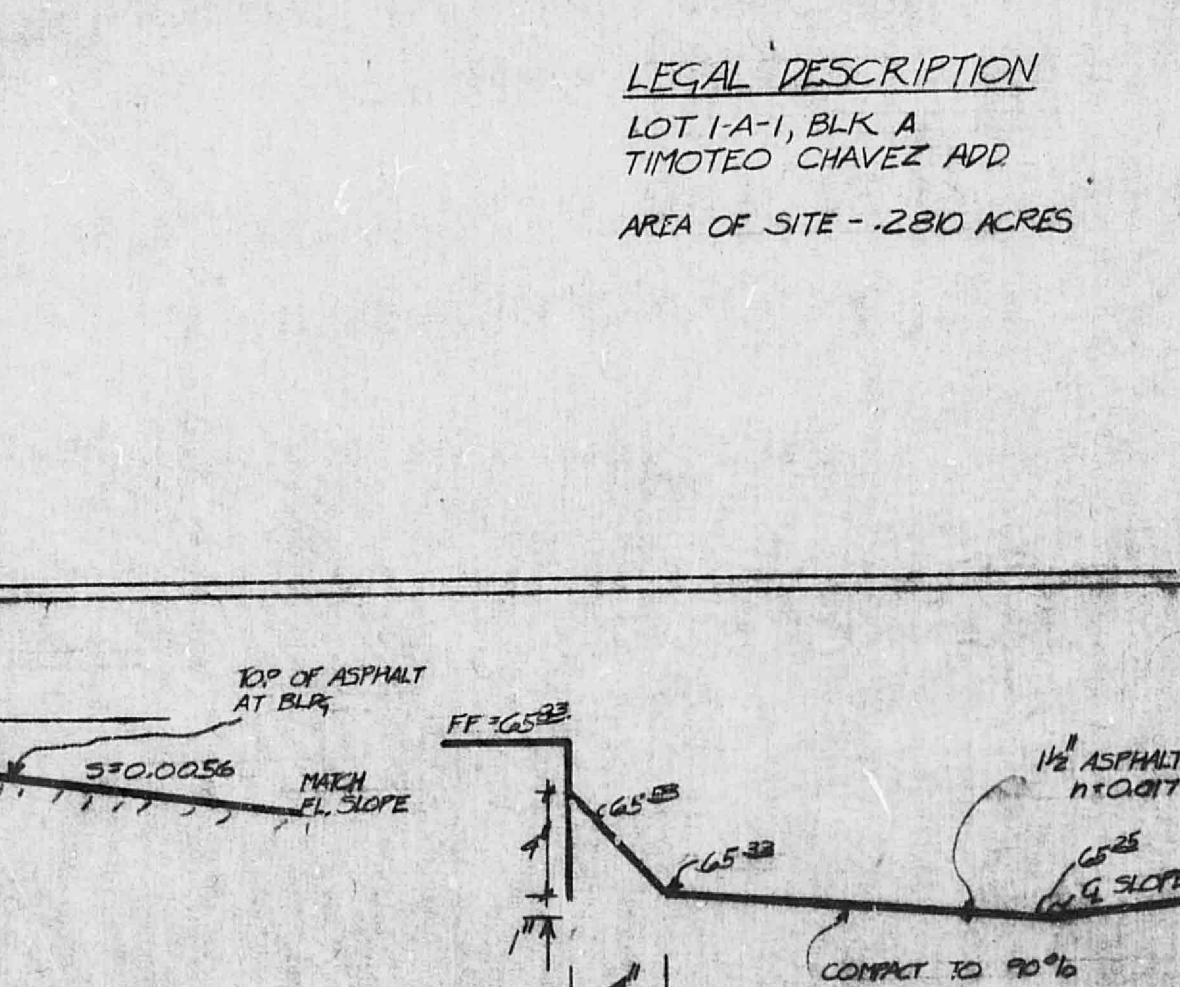

SECTION E N°3

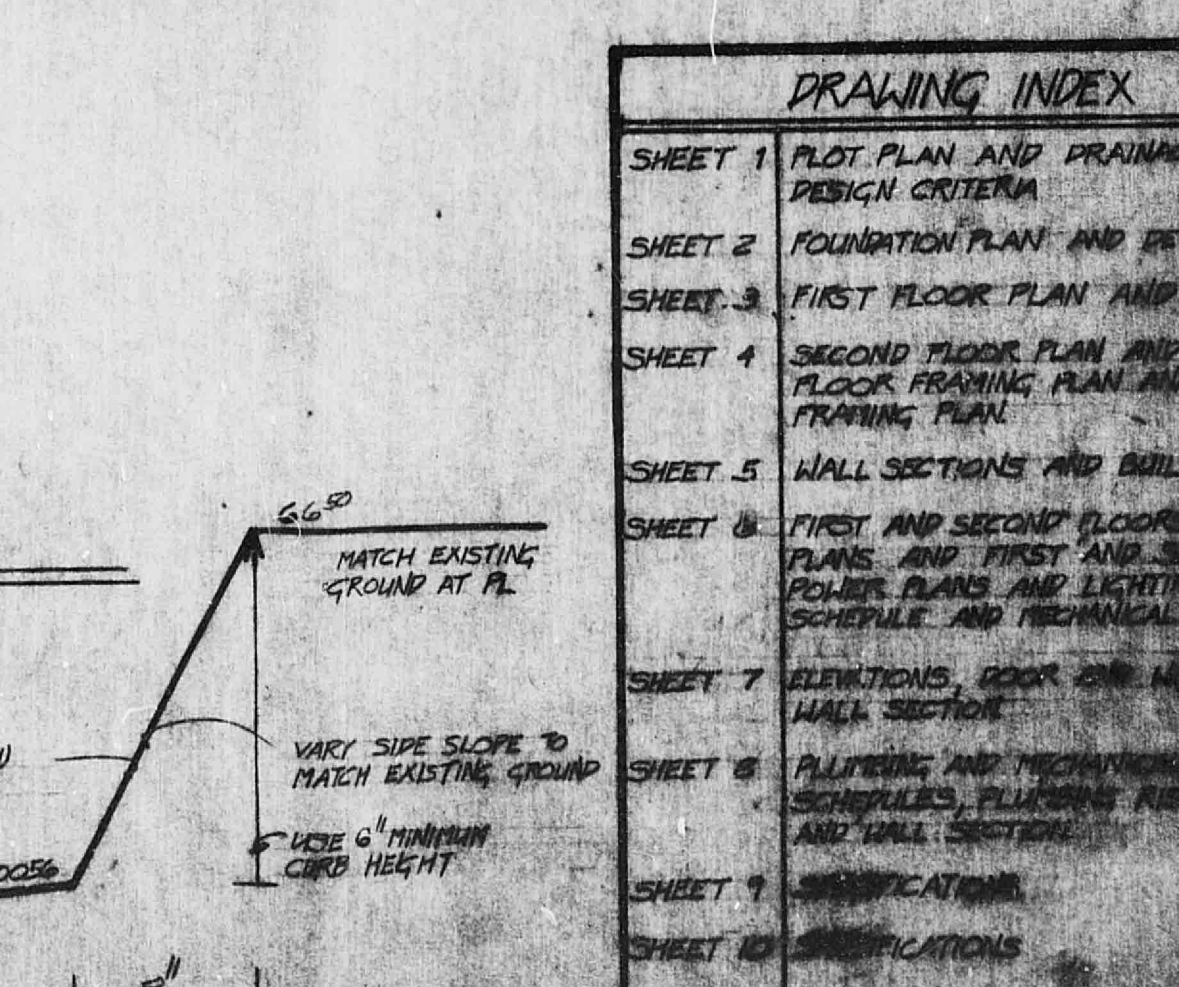

SITE PLAN 1"=10'-0"

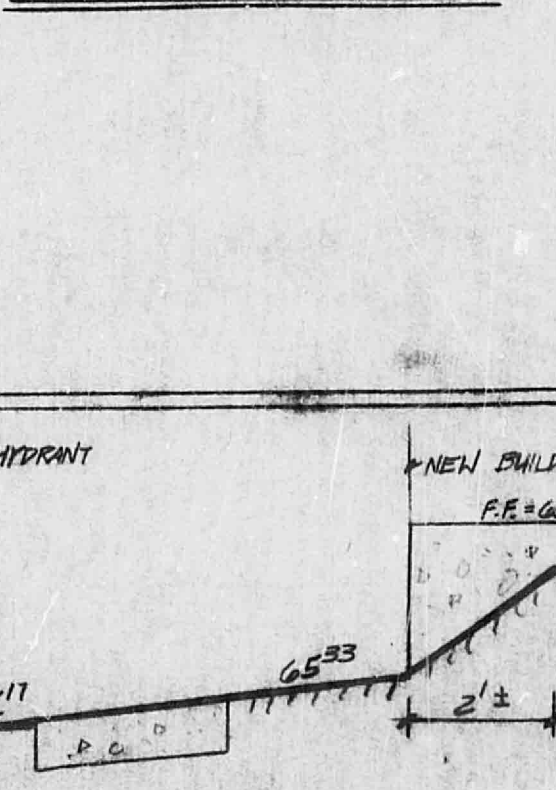

LEGAL DESCRIPTION
LOT 1A-1, BLK A
TIMOTEO CHAVEZ ADD
AREA OF SITE - 2.80 ACRES

VICINITY MAP



DRAWING INDEX

SHEET 1	PLOT PLAN AND DRAINAGE PLAN AND DESIGN CRITERIA
SHEET 2	FOUNDATION PLAN AND DETAILS
SHEET 3	FIRST FLOOR PLAN AND SUMP DETAIL
SHEET 4	SECOND FLOOR PLAN AND SECOND FLOOR FRAMING PLAN AND ROOF FRAMING PLAN
SHEET 5	WALL SECTIONS AND BOILING SECTIONS
SHEET 6	FIRST AND SECOND FLOORS LIGHTING PLANS AND FIRST AND SECOND FLOORS POWER PLANS AND LIGHTING FIXTURE SCHEDULE AND MECHANICAL SCHEDULE
SHEET 7	ELEVATIONS, DOOR AND WINDOW SCHEDULES, HALL SECTION
SHEET 8	PLUMBING AND MECHANICAL TRENCH SCHEDULES, PLUMBING RISER SCHEDULE AND TANK SECTION
SHEET 9	NOTES
SHEET 10	NOTES

Vertical Engineering