



**Planning Department
Transportation Development Services**

July 11, 2014

Ron Burton, R.A.
DWL Architects
202 Central Ave. SE, West Courtyard
Albuquerque, NM 87102

**Re: GAHH Relocation & Tenant Improvements, 4900 Menaul Blvd. NE
Certificate of Occupancy – Transportation Development**
Architect's Stamp dated 08-19-14 (H17-D110)
Certification dated 03-26-14

Dear Mr. Burton,


Based upon the information provided in your submittal received 07-07-14, Transportation Development has no objection to the issuance of a Permanent Certificate of Occupancy. This letter serves as a "green tag" from Transportation Development for a Permanent Certificate of Occupancy to be issued by the Building and Safety Division.

If you have any questions, please contact me at (505)924-3630.


Sincerely,

Racquel M. Michel, P.E.
Senior Engineer, Planning Dept.
Development Review Services

c: File
CO Clerk

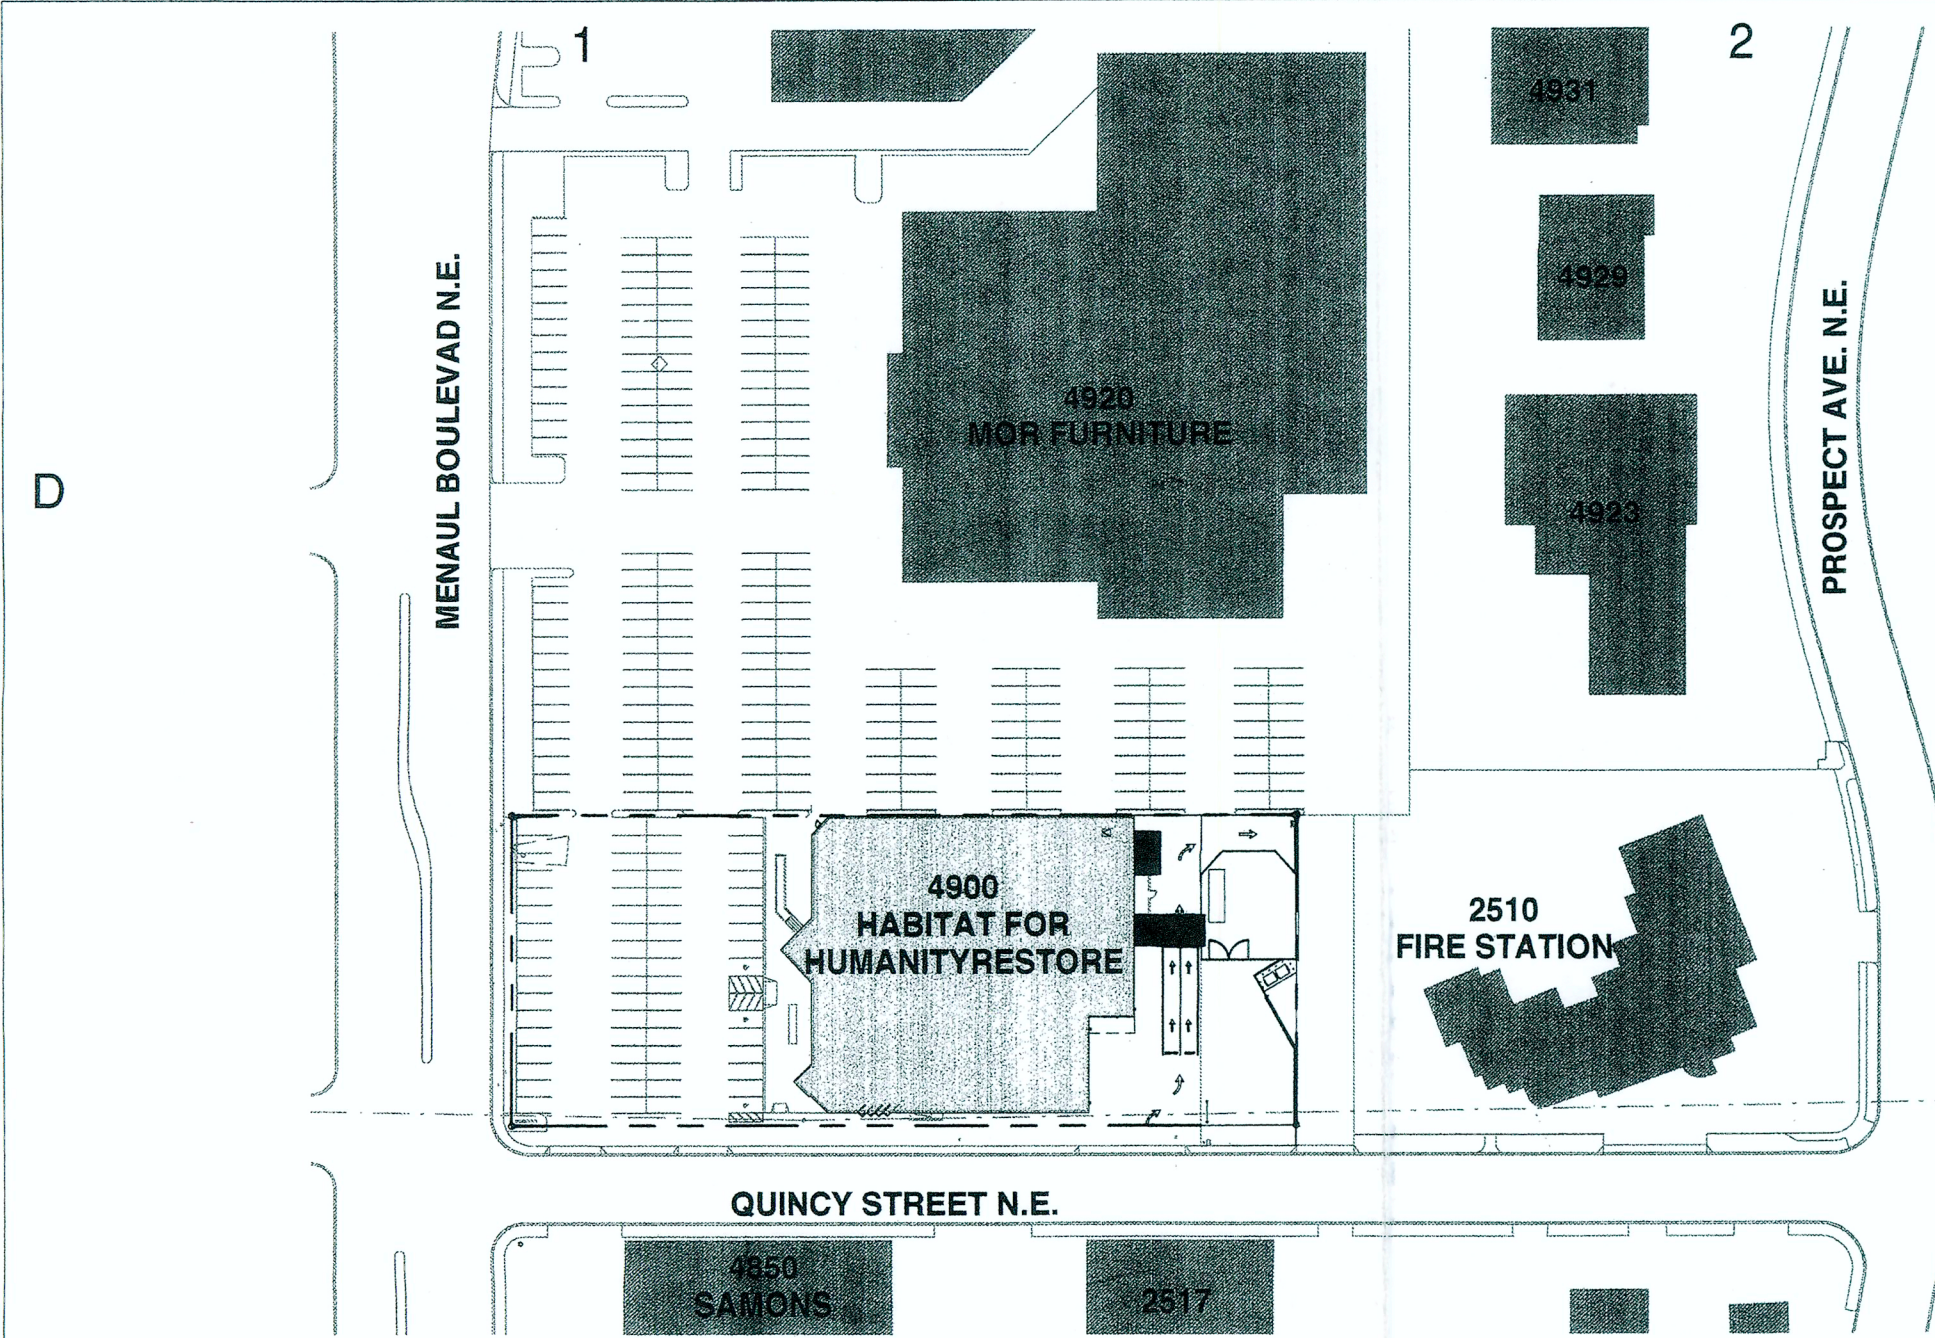

SITE LOCATION

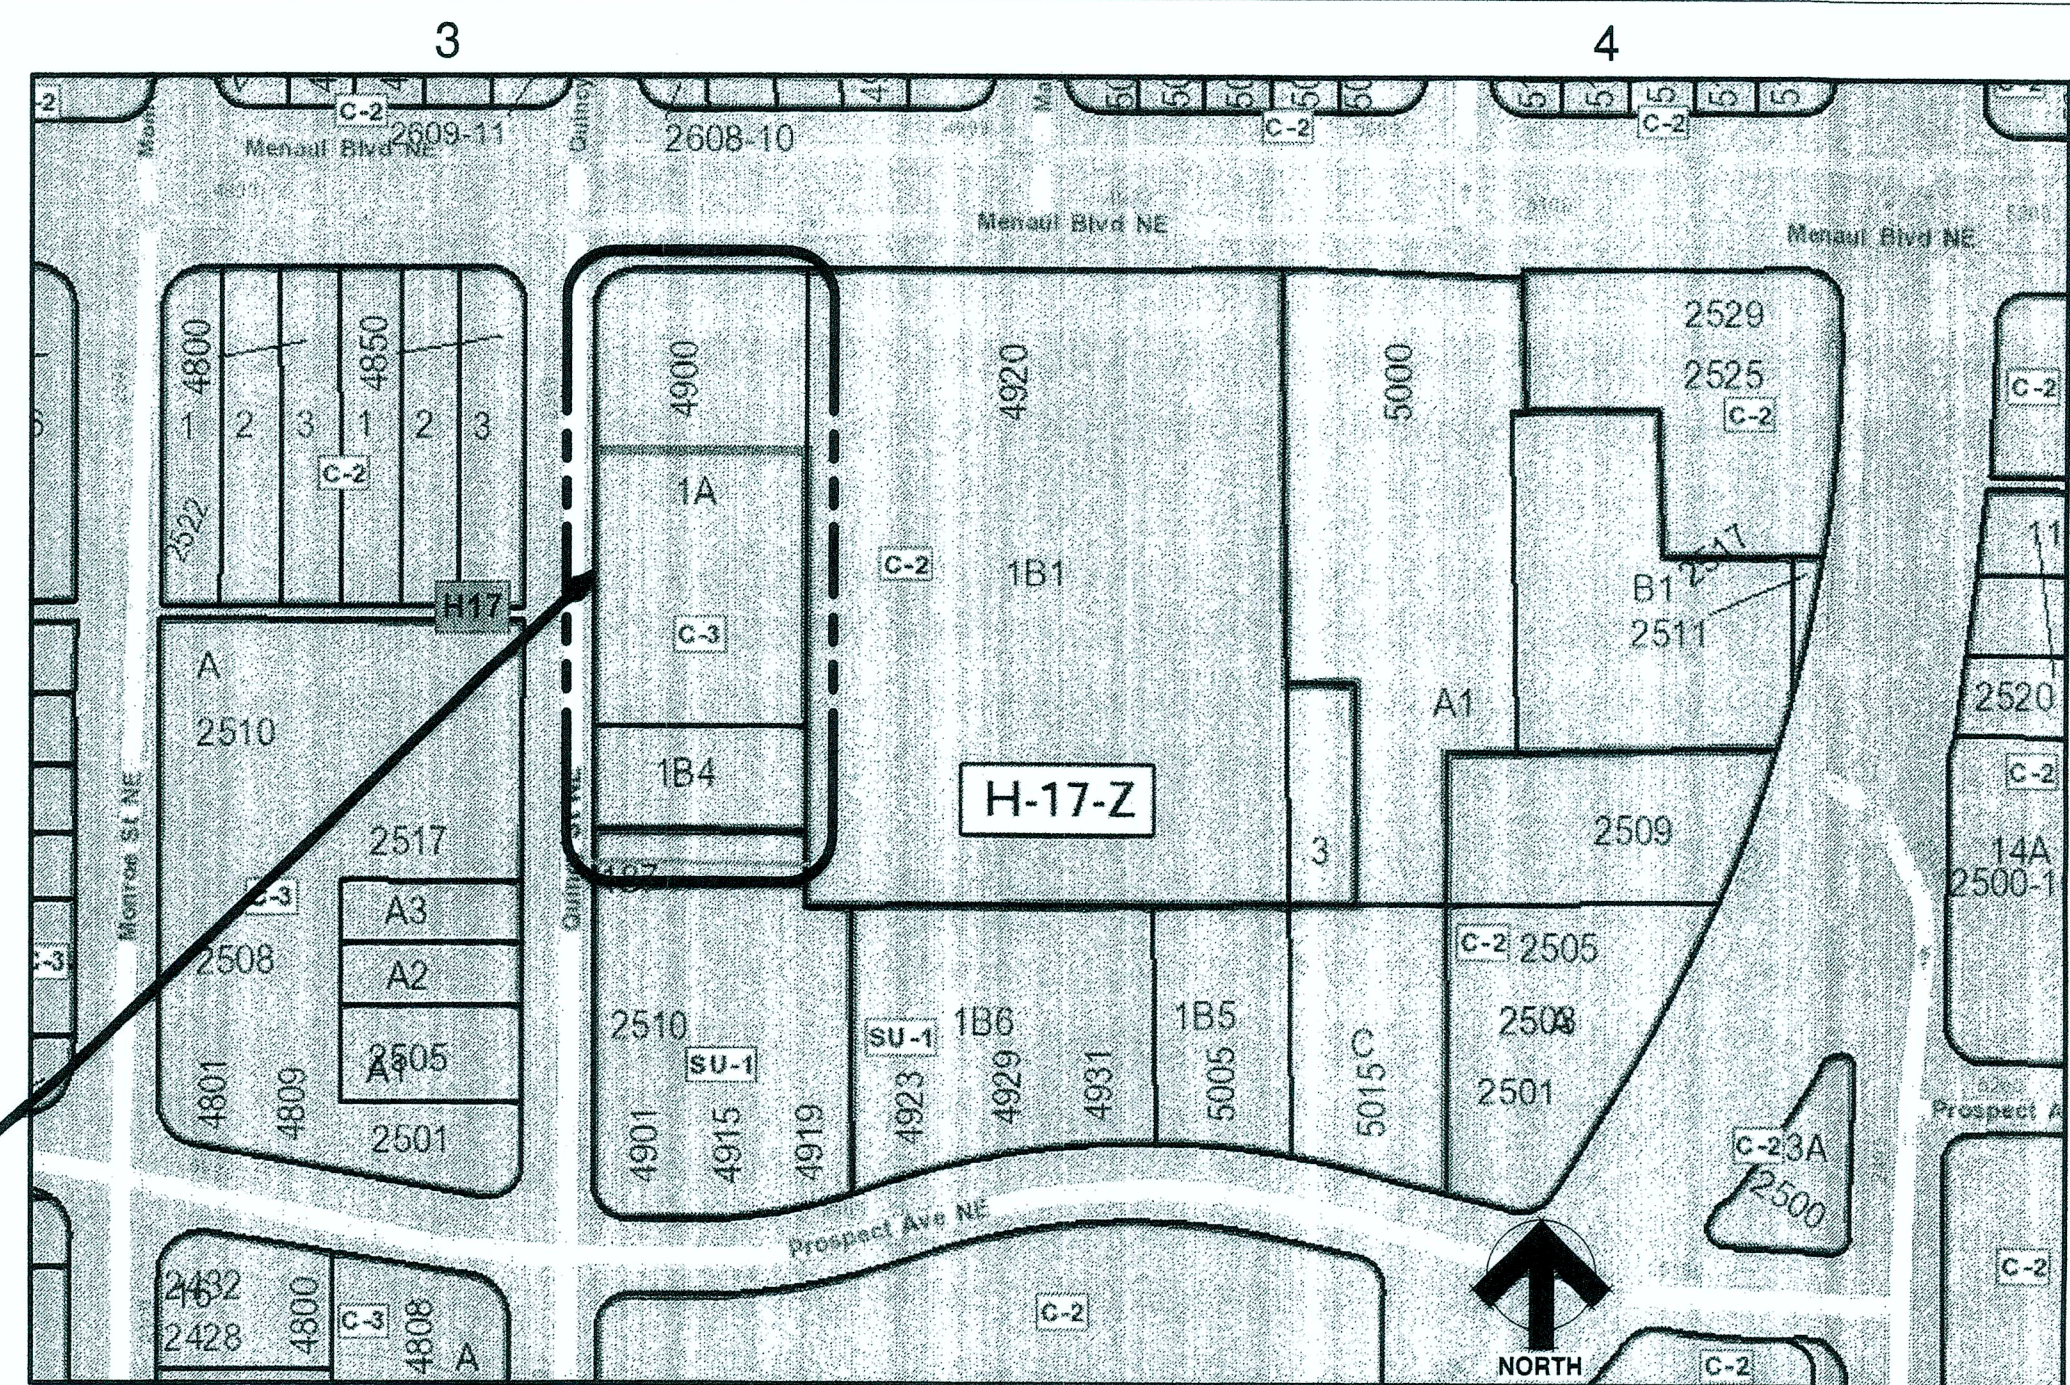

GENERAL NOTES:
A. IF THIS SHEET IS NOT 24" X 36" IN SIZE THEN IT IS A REDUCED SIZE PLOT. USE GRAPHIC SCALE ACCORDINGLY.


LOTS 1-A AND 1-B-4, BLOCK 1 VIDAS SUBDIVISION

LEGAL DESCRIPTION:
LOT NUMBERED ONE-A (1-A) IN BLOCK ONE (1) OF THE REPLAT OF A PORTION OF LOT 1, BLOCK 1 (NOW COMPRISING LOTS 1-A AND 1-B, BLOCK 1), VIDAS SUBDIVISION, AN ADDITION TO THE CITY OF ALBUQUERQUE, NEW MEXICO, AS THE SAME IS SHOWN AND DESIGNATED ON THE PLAT THEREOF, FILED IN THE OFFICE OF THE COUNTY CLERK OF BERNALILLO COUNTY, NEW MEXICO, ON SEPTEMBER 24, 1973 IN PLAT BOOK B8, FOLIO 165 AND LOT NUMBERED ONE-B-FOUR (1-B-4) IN BLOCK ONE (1), VIDAS SUBDIVISION, AN ADDITION TO THE CITY OF ALBUQUERQUE, NEW MEXICO, AS THE SAME IS SHOWN AND DESIGNATED ON THE PLAT THEREOF, FILED IN THE OFFICE OF THE COUNTY CLERK OF BERNALILLO COUNTY, NEW MEXICO, ON JUNE 20, 1974, IN PLAT BOOK B9, FOLIO 149

DWL ARCHITECTS
DWL ARCHITECTS & PLANNERS, INC. OF NM
202 CENTRAL AVE. S.E.
EAST COURTYARD
ALBUQUERQUE, NEW MEXICO 87102
PH (505) 243-6202
FAX (505) 243-4139
W.EASTMAN@DWLNM.COM

STATE OF NEW MEXICO
RON R. BURTON
No. 855
REGISTERED ARCHITECT
8-19-13

AUGUST, 2013

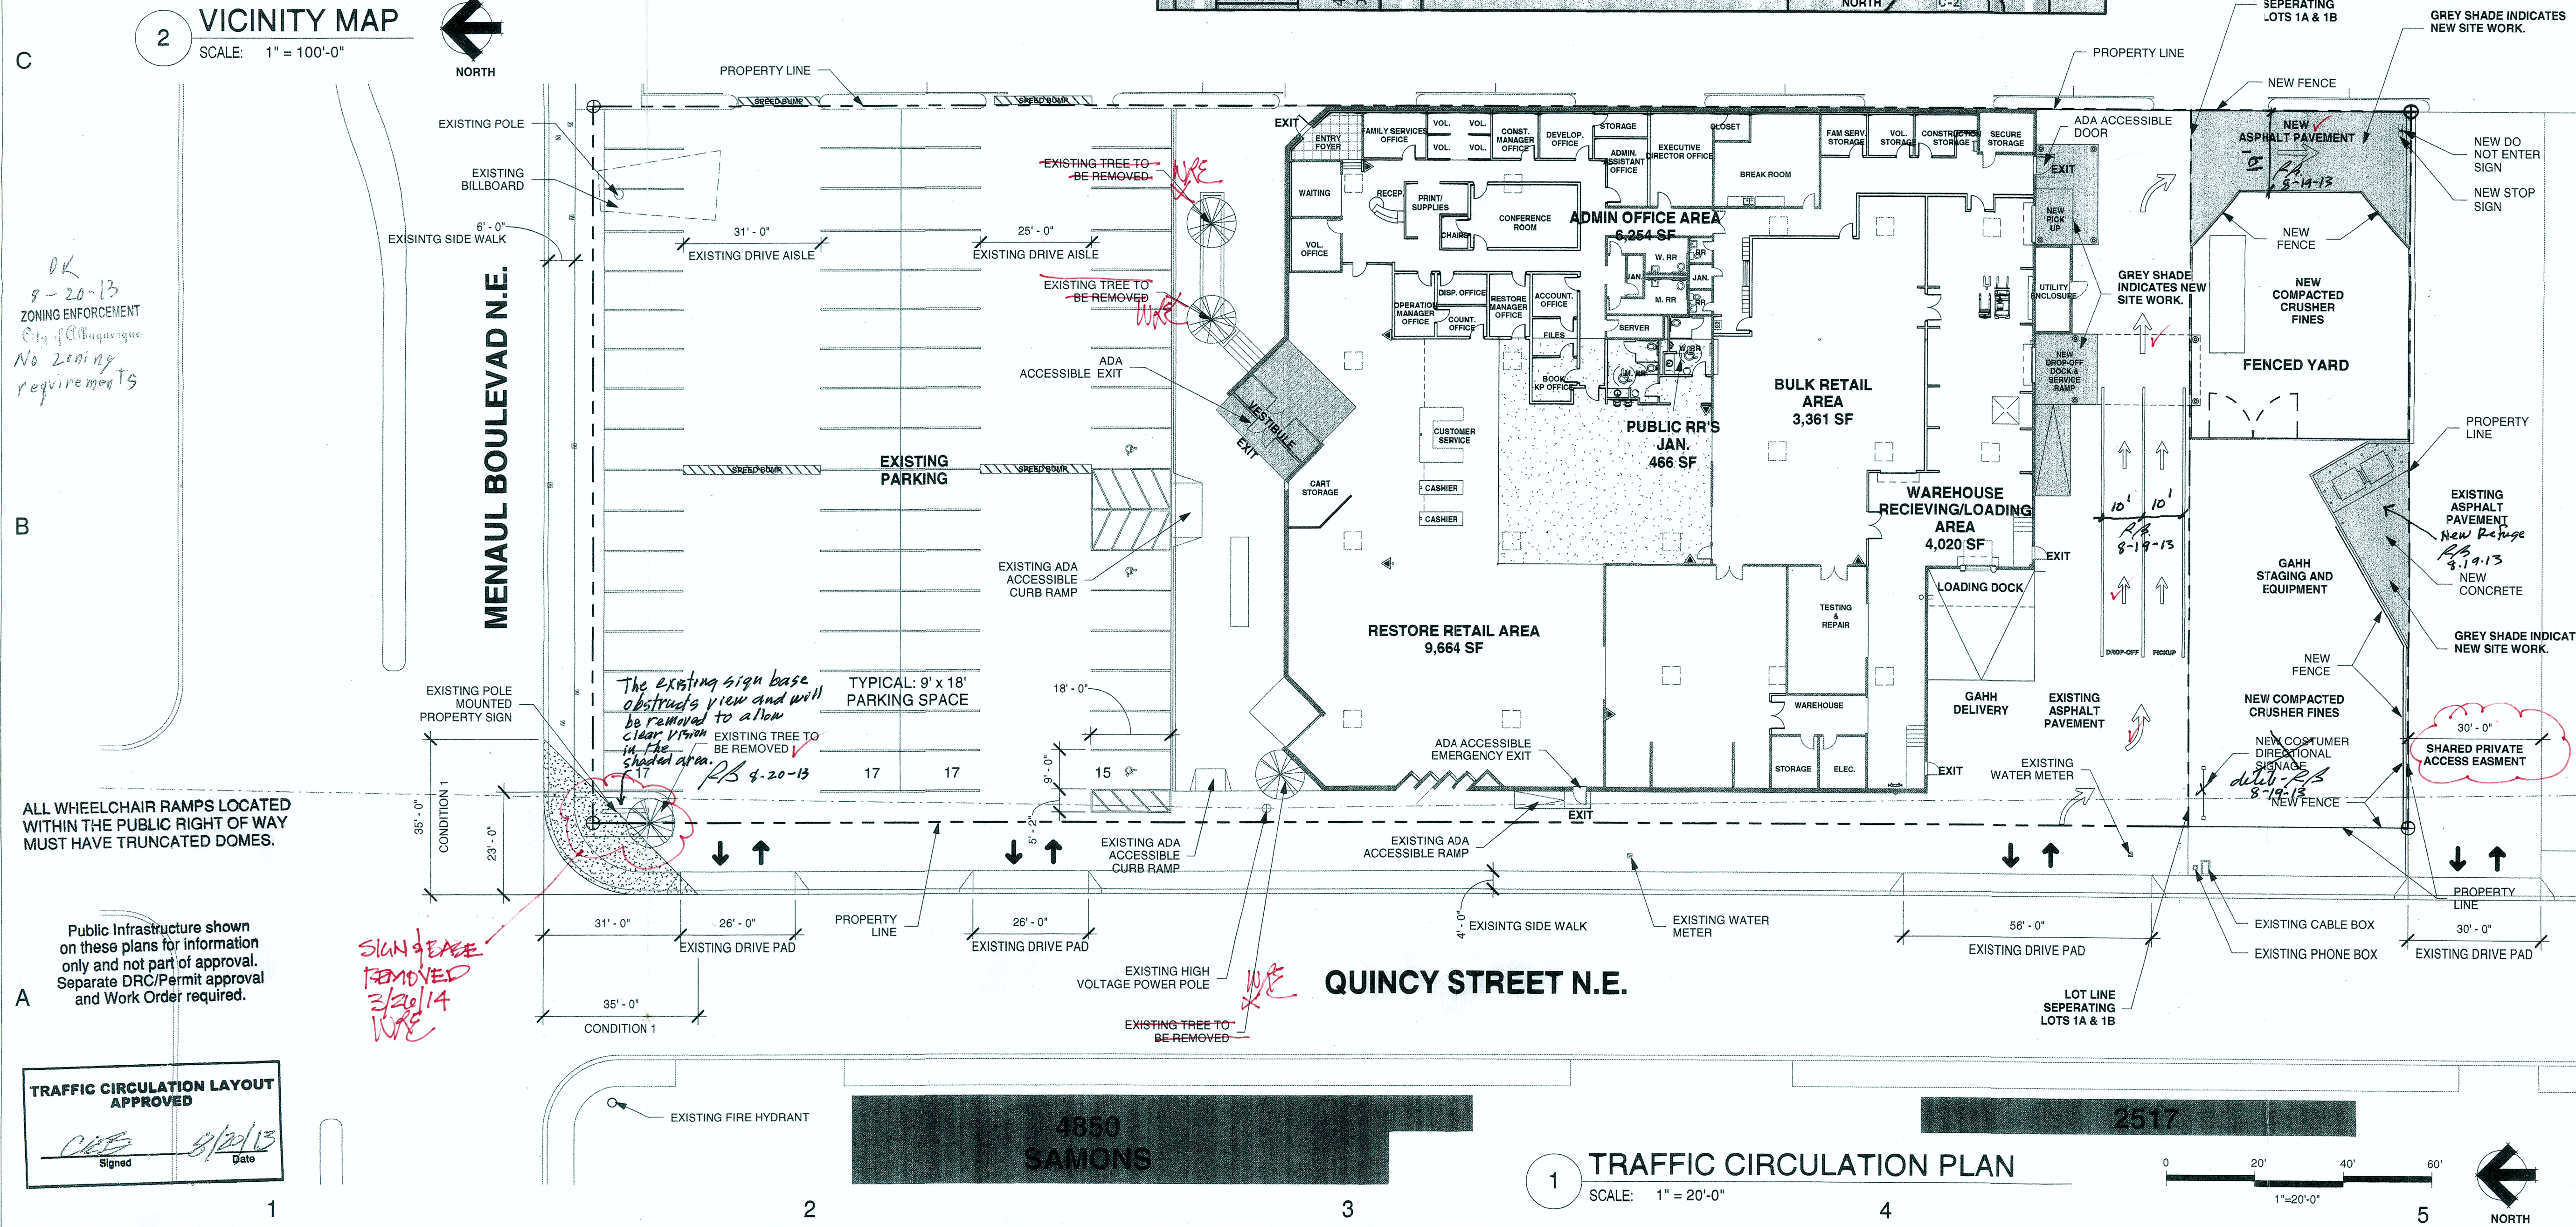

**GAHH RELOCATION AND TENANT IMPROVEMENTS
HABITAT FOR HUMANITY RESTORE
4900 MENAUL BLVD. NE
ALBUQUERQUE, NM 87110**

Habitat for Humanity
ReStore

No.	Description	Date
20_1225	CAD DWG FILE: DWL-NM_RESTORE	
	DRAWN BY: B. RAEL	
	CHECKED BY: R. BURTON	
	SHEET TITLE: TRAFFIC CIRCULATION PLAN	

T 101
OF SHEET

RECEIVED
AUG 20 2013
LAND DEVELOPMENT SECTION

8/16/2013 9:34:30 AM