




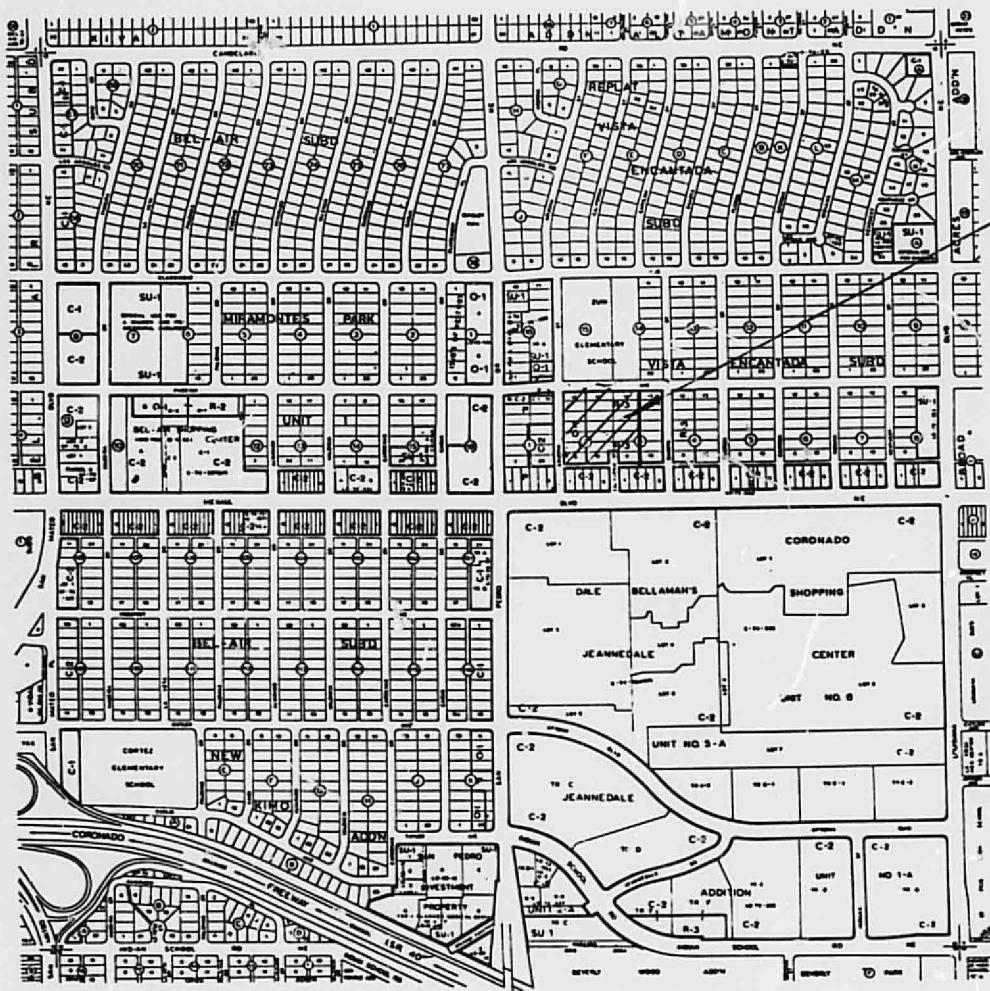

ST. JOHN'S UMC
PROPERTY

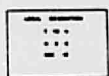

H-18-Z

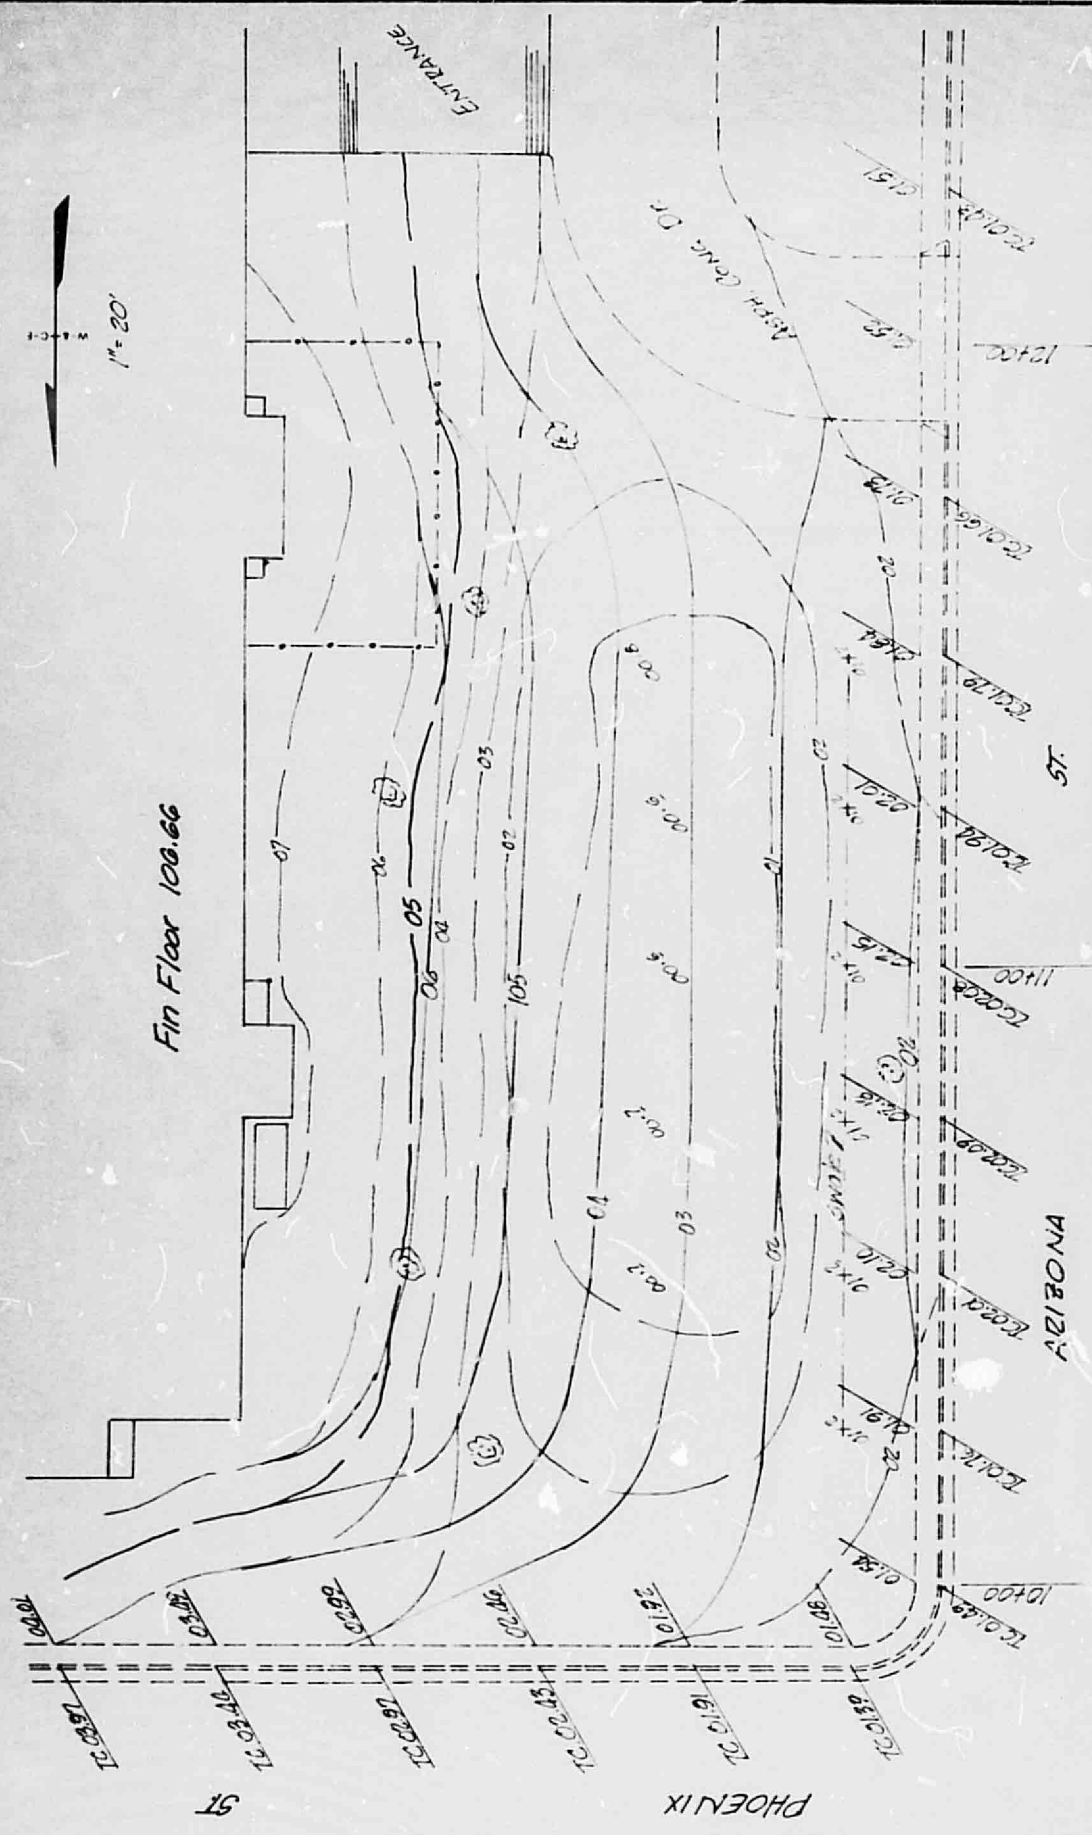

WILSON ENGINEERING & ARCHITECTS		FILE
DATE	JULY 82	
SHEET	1/1	
ST. JOHN'S UNITED METHODIST CHURCH		
LOCATION Albuquerque	PROJECT	Drainage
COMP	CHK	APP