

Pre-Design Investigation
(Additions)

DATE _____

ADDRESS MENARD

ZONE ATLAS #

H-18-D39.

LEGAL DESCRIPTION

8-23-84.

OWNER _____

ARCHITECT/ENGINEER _____

LOT SIZE _____

ZONING _____

PROPOSED DEVELOPMENT

Addition. 560#.

	YES	NO	NA	COMMENTS
FLOOD HAZARD AREA		✓		
PART OF AN APPROVED REPORT		✓		
CONSTRUCTION PLANS ON MICRO-FILM				
FIELD INSPECTION	✓			

COMMENTS:

560# Proposed Addition Will be Draining
into Existing Paved Alley saw no problems.


DRAINAGE REQUIREMENTS:

Reviewed with Bernie 9-20-84 Approved.
ALL.

PLAN APPROVED BY _____
ALL TERMS AND CONDITIONS STATED
ON MORGAN'S SALES CONTRACT FORM
AND SPECIFICATIONS
PROPERTY INFORMATION
THIS DRAWING IS THE EXCLUSIVE
PROPERTY OF MORGAN BUILDING SYSTEMS, INC. AND IS TO BE USED
SOLELY FOR THE PURPOSE OF REFERENCE TO WORK DESIGNED AND/OR
CONSTRUCTED BY MORGAN BUILDING SYSTEMS, INC. OR ITS
AFFILIATES. ANY REUSE OF THIS DRAWING OR ANY INFORMATION
RELATED THEREON FOR ANY OTHER PROJECT MUST NOT BE TOLERATED.
WITHOUT SPECIFIC WRITTEN PERMISSION FROM MORGAN BUILDING
SYSTEMS, INC.



REGULATED PARTITION		NEW LOCATION	
PLATE PARTITION		TELEPHONE BOX	
JOIN LINE		ELECT. SERVICE (NO M.B.)	
OVERLAY		PHOTOGRAPHY FEATURE	
WALLS		12" MOUNTED FEATURE	
CEILING TYP		X" OUTLET	
POCKET UNIT		WALL MOUNTED FEATURE	
		10", DUCKER OUTLET	

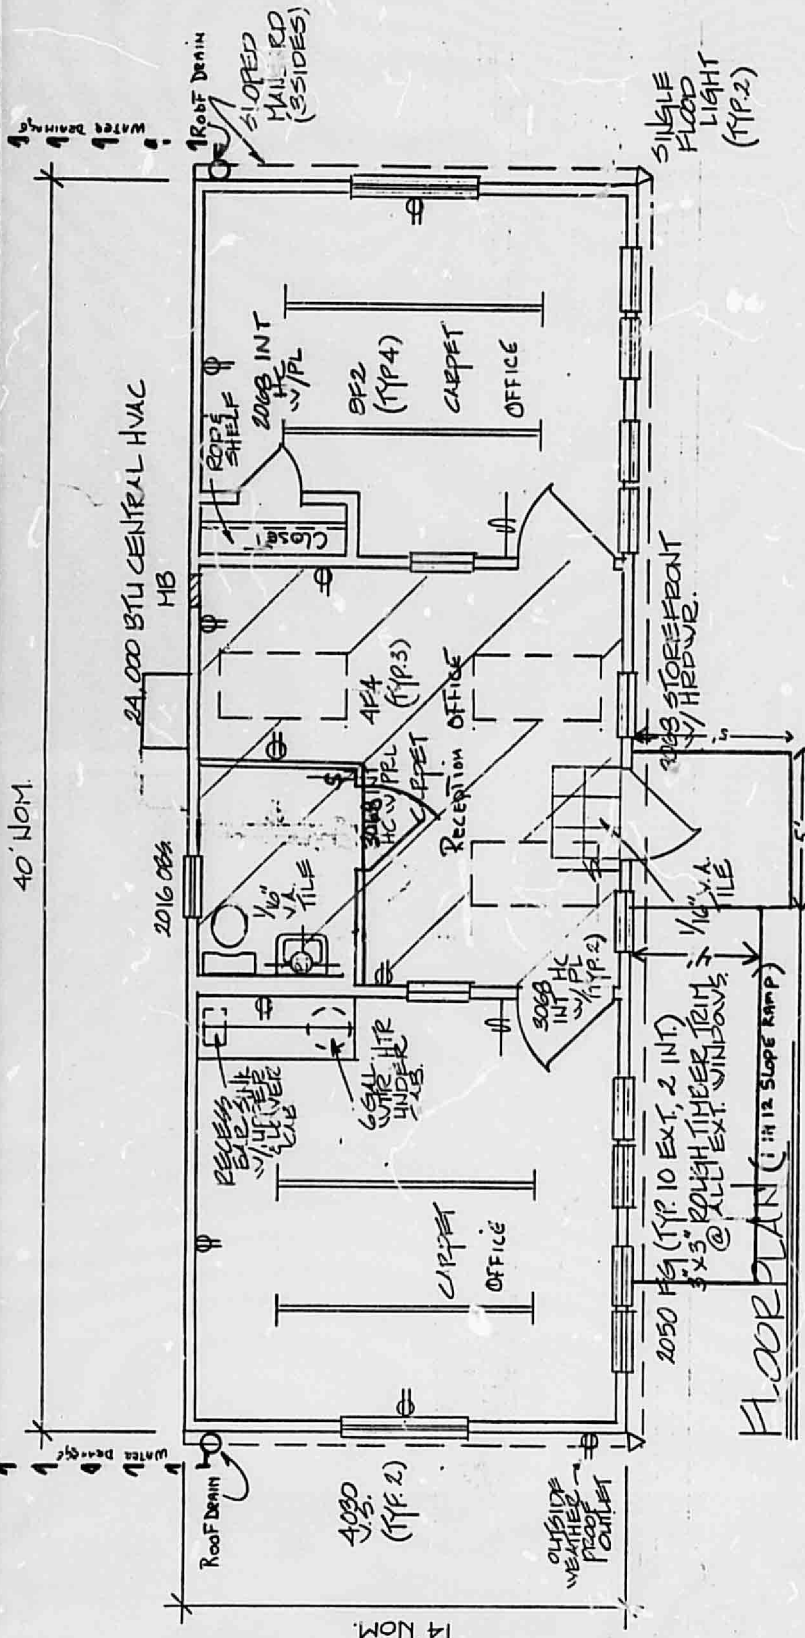

MOORE BIDS ONLY ITS OWN
PLANS & SPECS
ATTACHED.


ALBUQUERQUE
 PLANNING DEPT.
 JUL 6 1984
 BY: CLK


MENAU BLVD N.E.

VALENCIA DR. N.E.

CARDENAS DR. N.E.

Bik 104

Bik 103

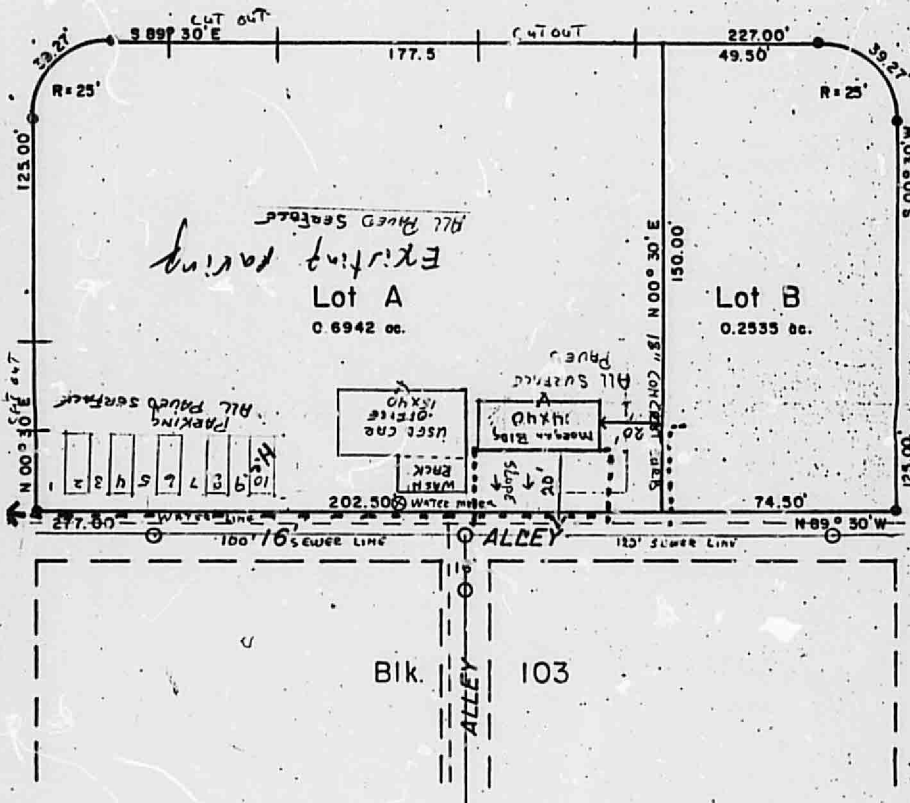

LOT SLOPE EAST TO WEST
 WATER DRAINAGE TO ALLEY

(TWO BIDS)
 1160 SQ FT
 1/2 200 = 5.8

PARKING

