



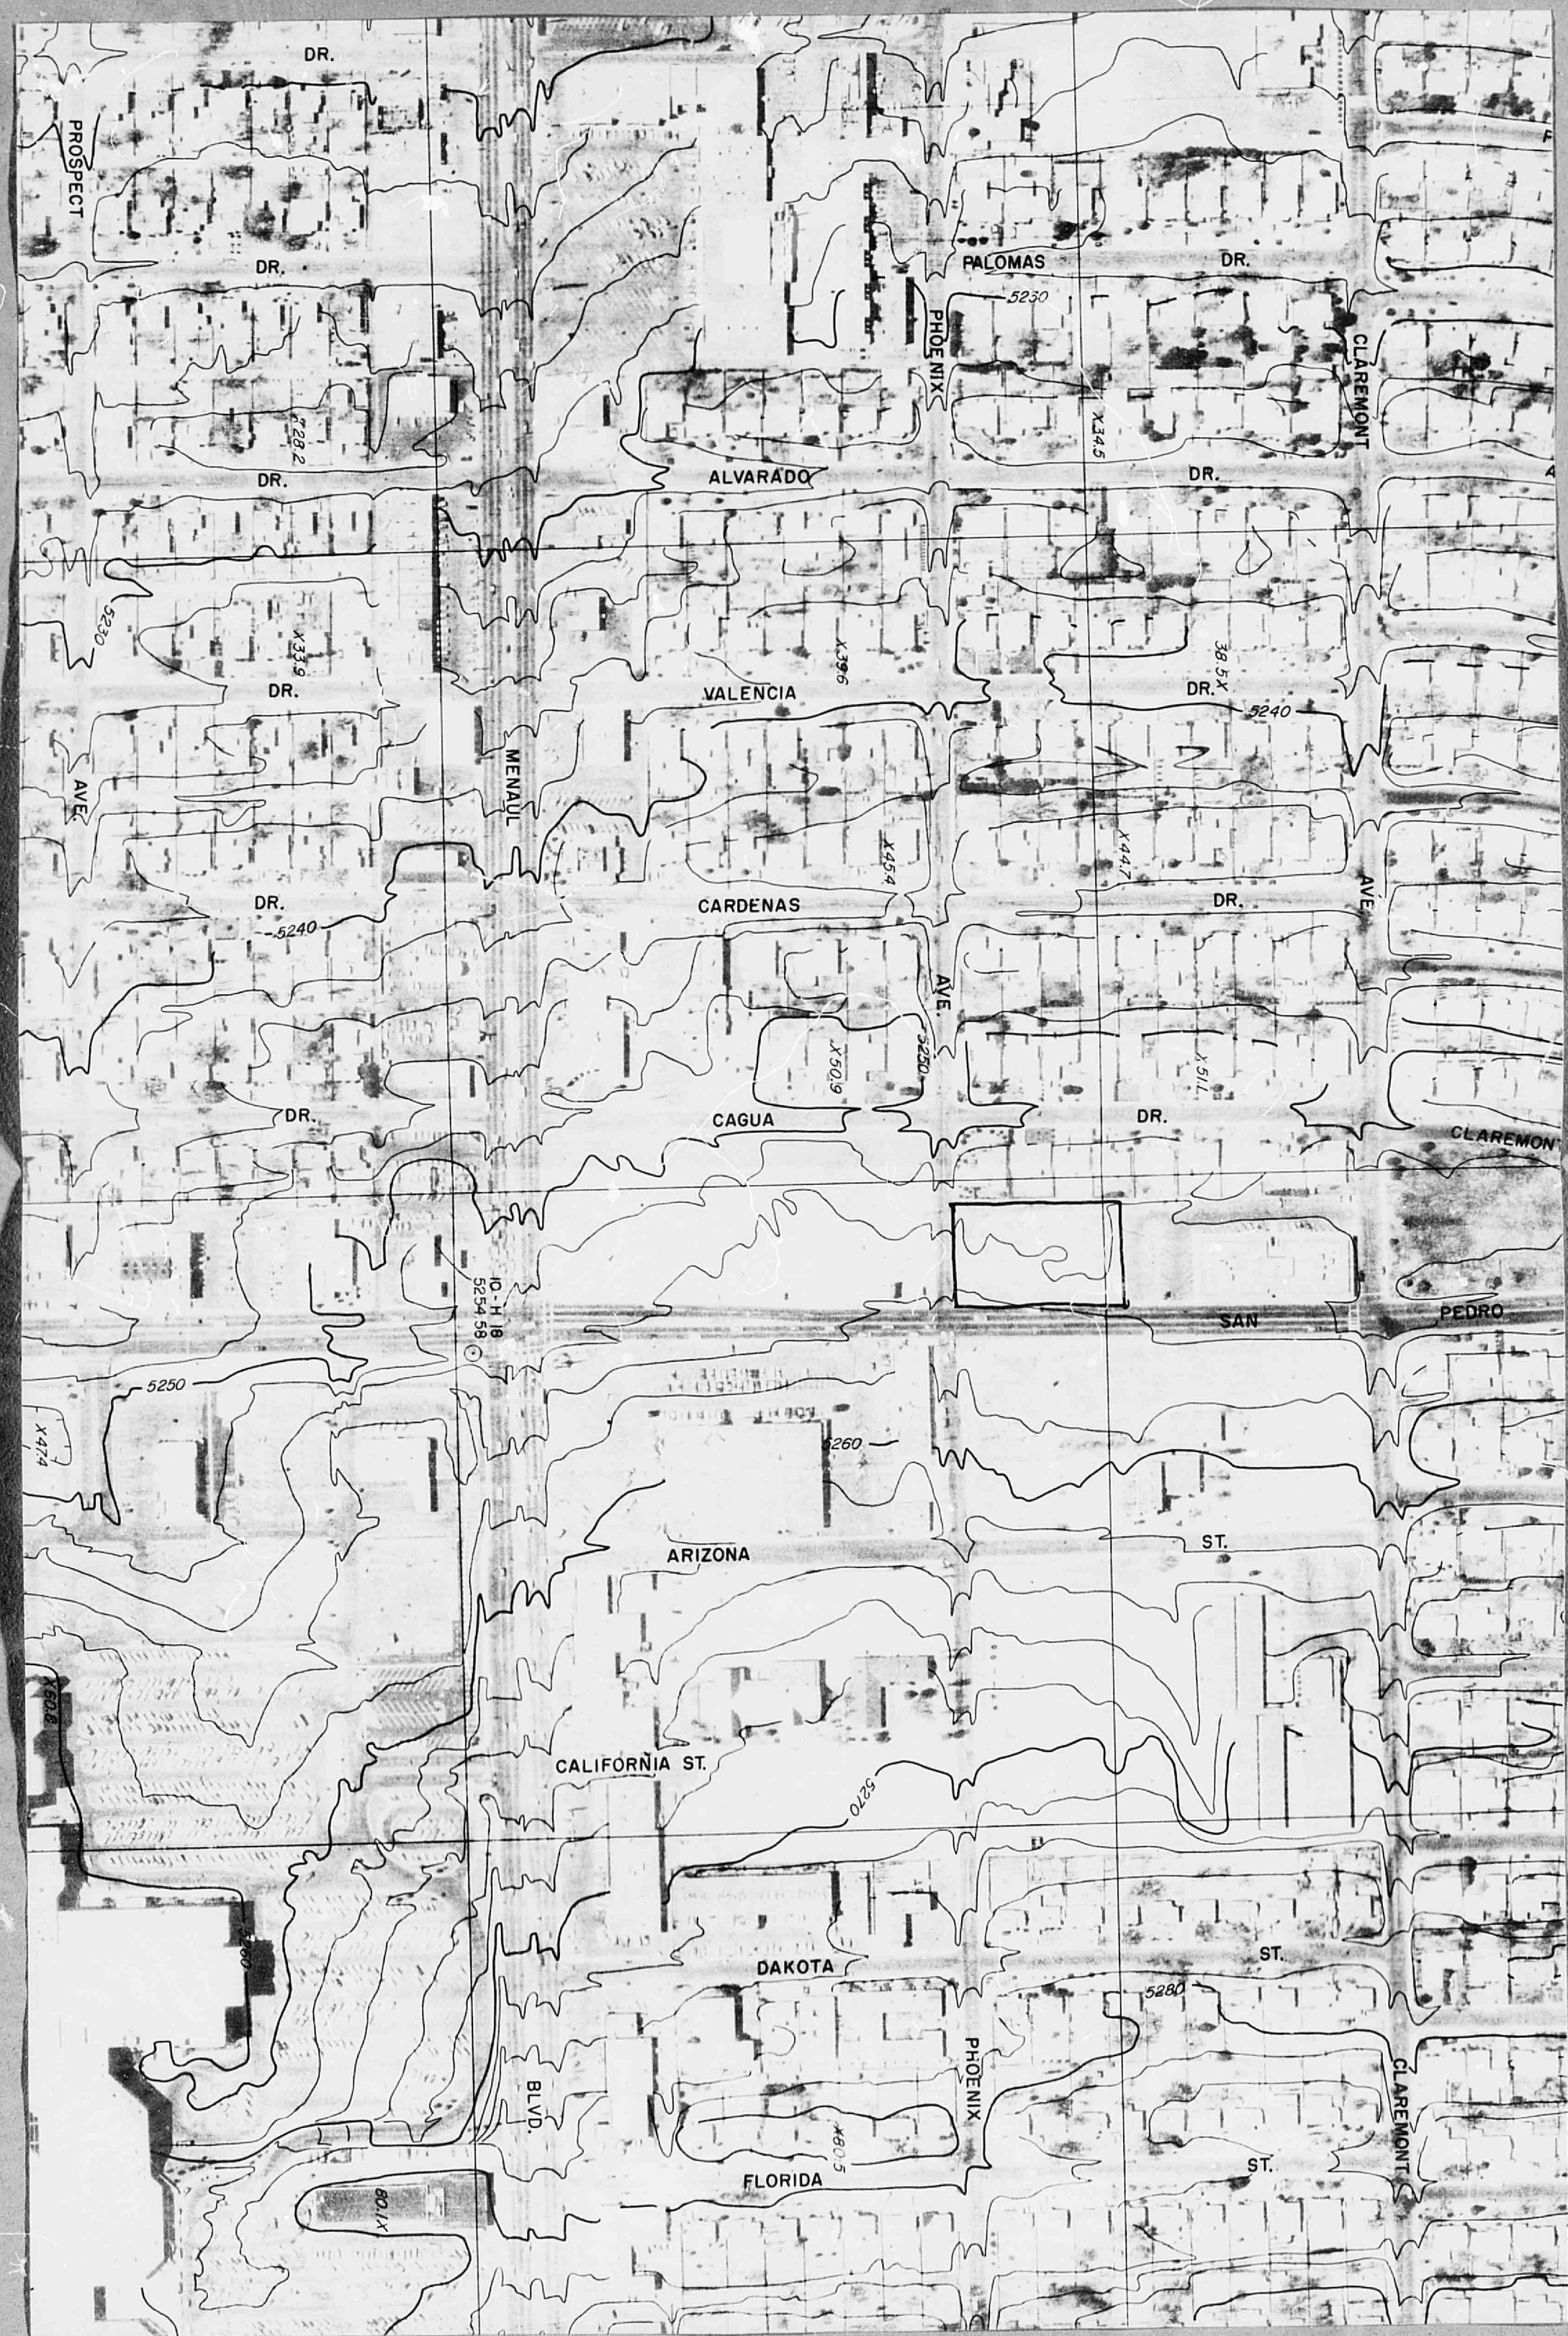

ENCHANTMENT
ENGINEERING Inc.

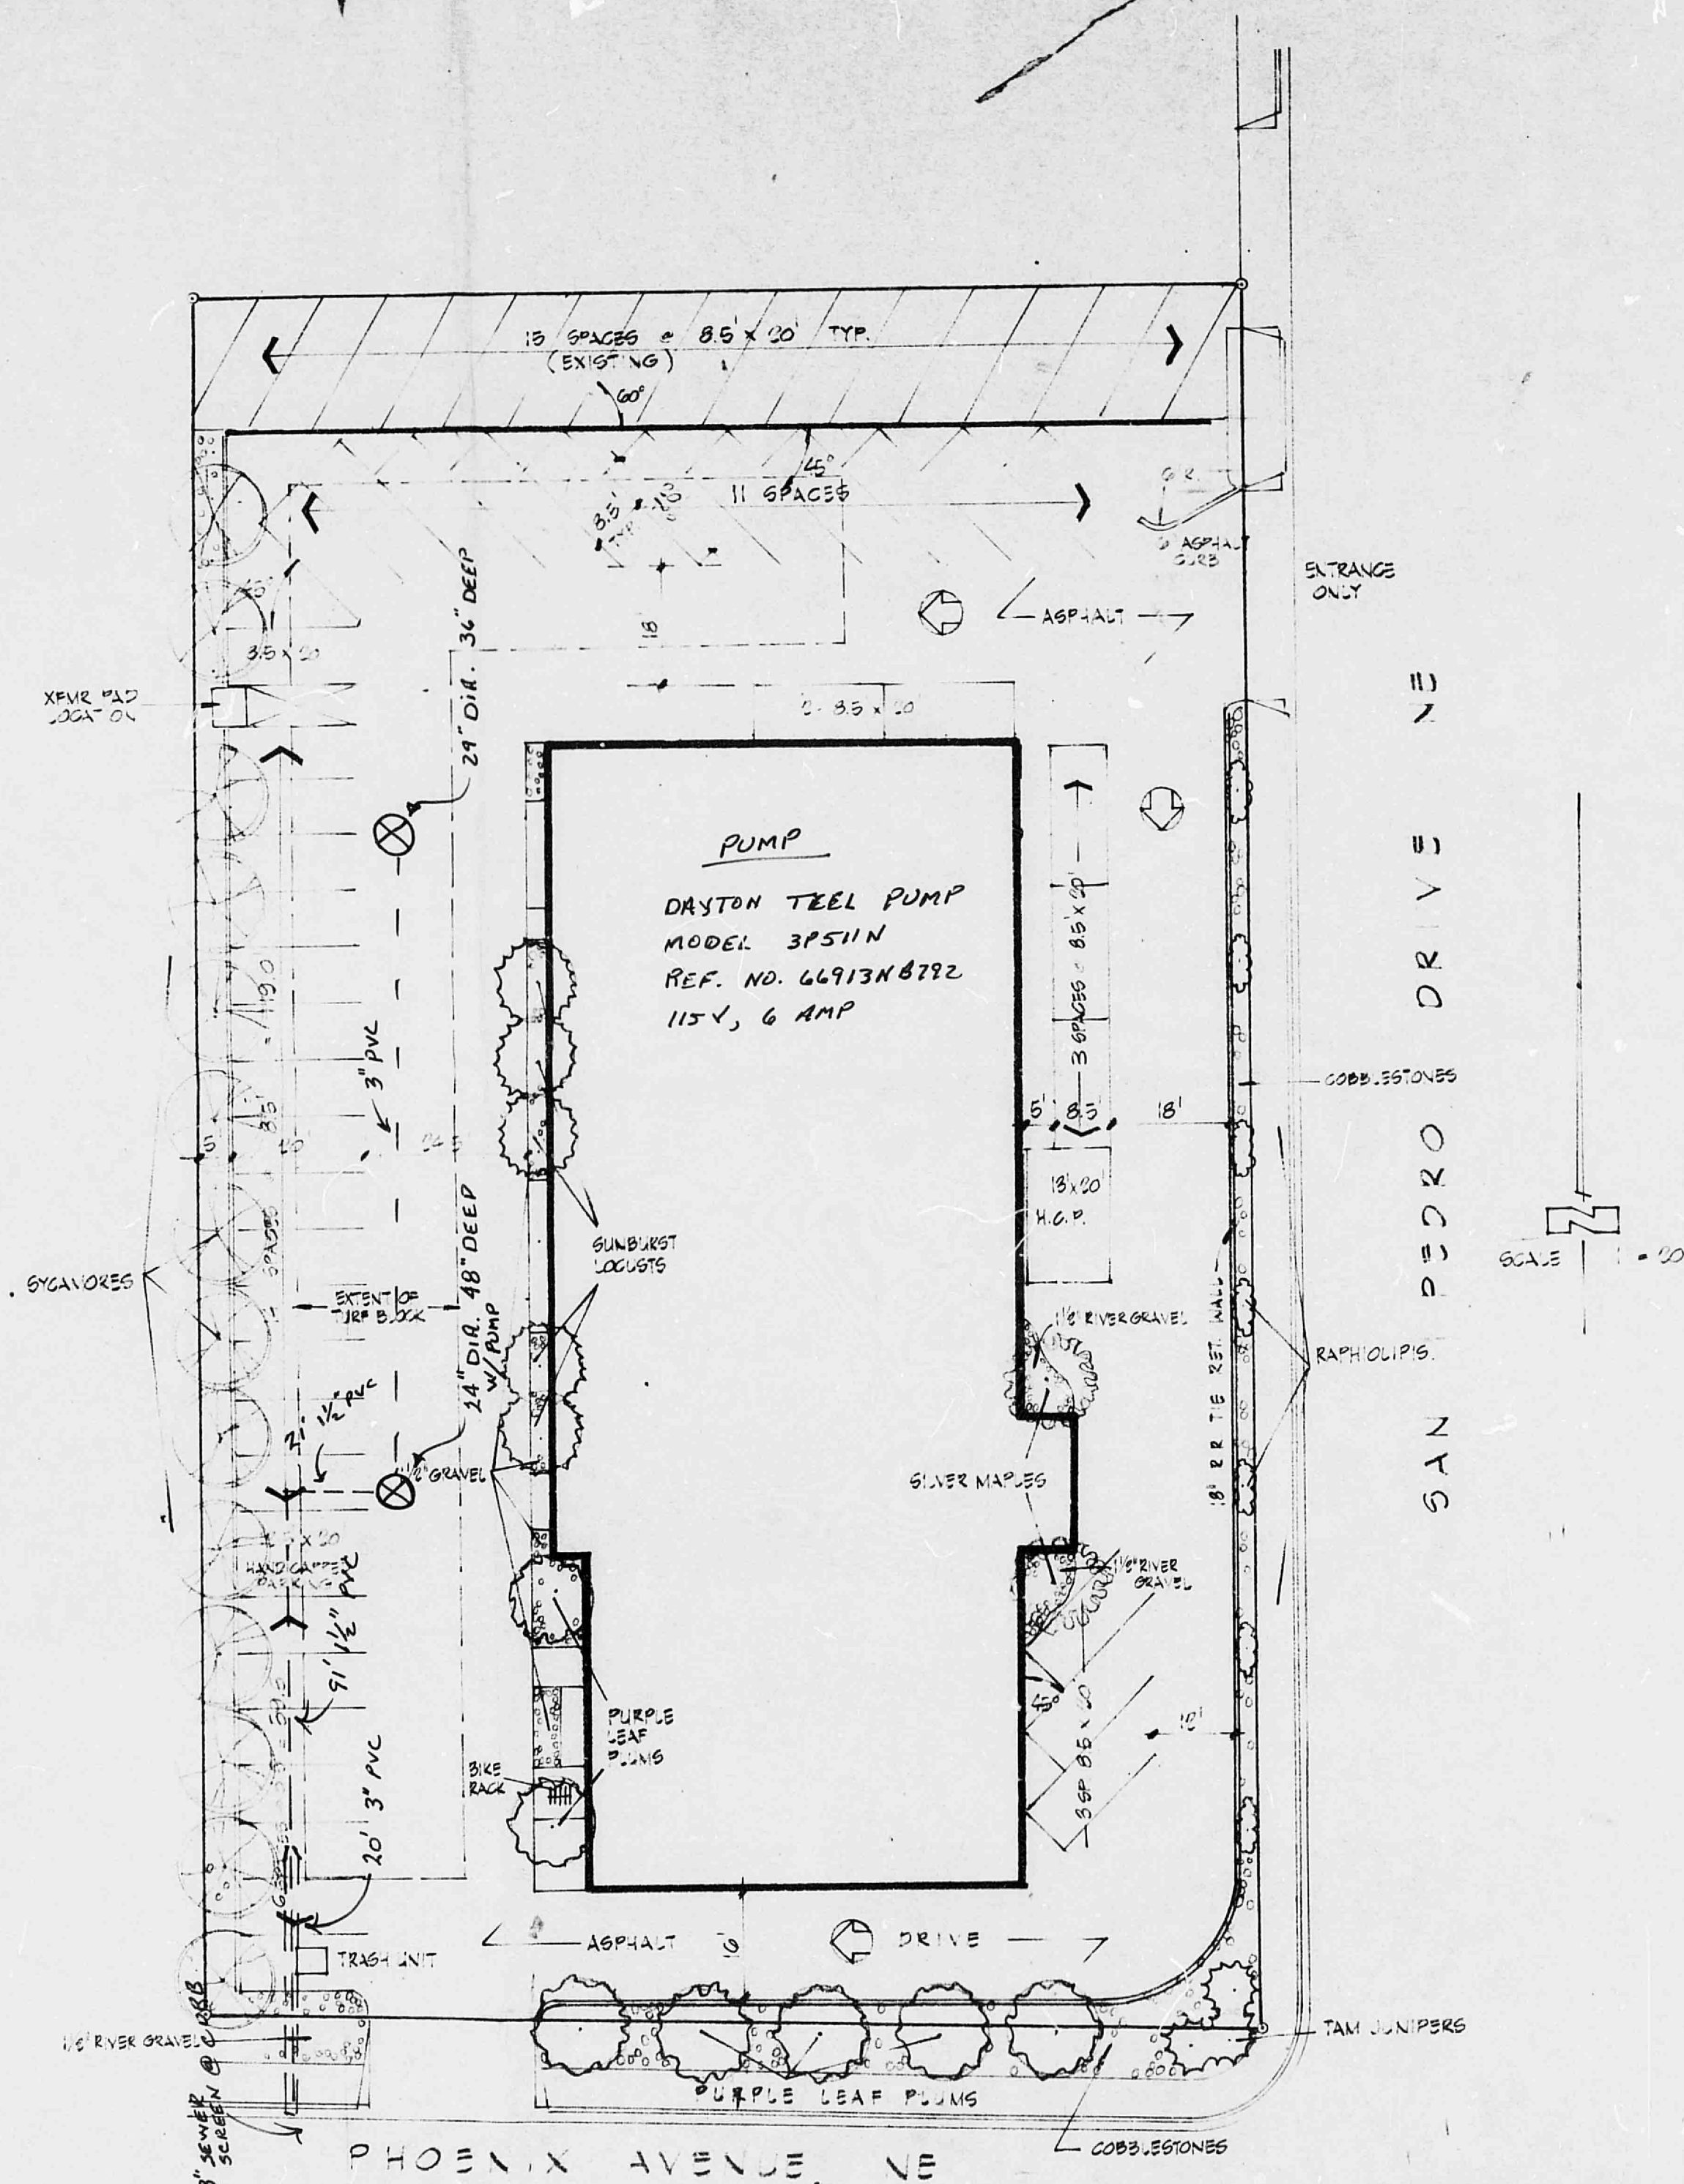

TREE SHALL BE 1" MIN. CALIPER.
SHRUBBERY SHALL BE 3-GAL. MIN.

PARKING LAYOUT

OFFICE BUILDING
OF THE STONE COMPANY
3701 SAN PEDRO DRIVE, NE

TRACT B
BLOCK 1
IRANONTES PARK
ALBUQUERQUE, NEW MEXICO



CITY OF ALBUQUERQUE

THIS MICROIMAGE IS THE BEST POSSIBLE
REPRODUCTION DUE TO THE POOR QUALITY
OF THE ORIGINAL DOCUMENT

THIS MICROIMAGE IS THE BEST POSSIBLE
REPRODUCTION DUE TO THE POOR QUALITY
OF THE ORIGINAL DOCUMENT

