



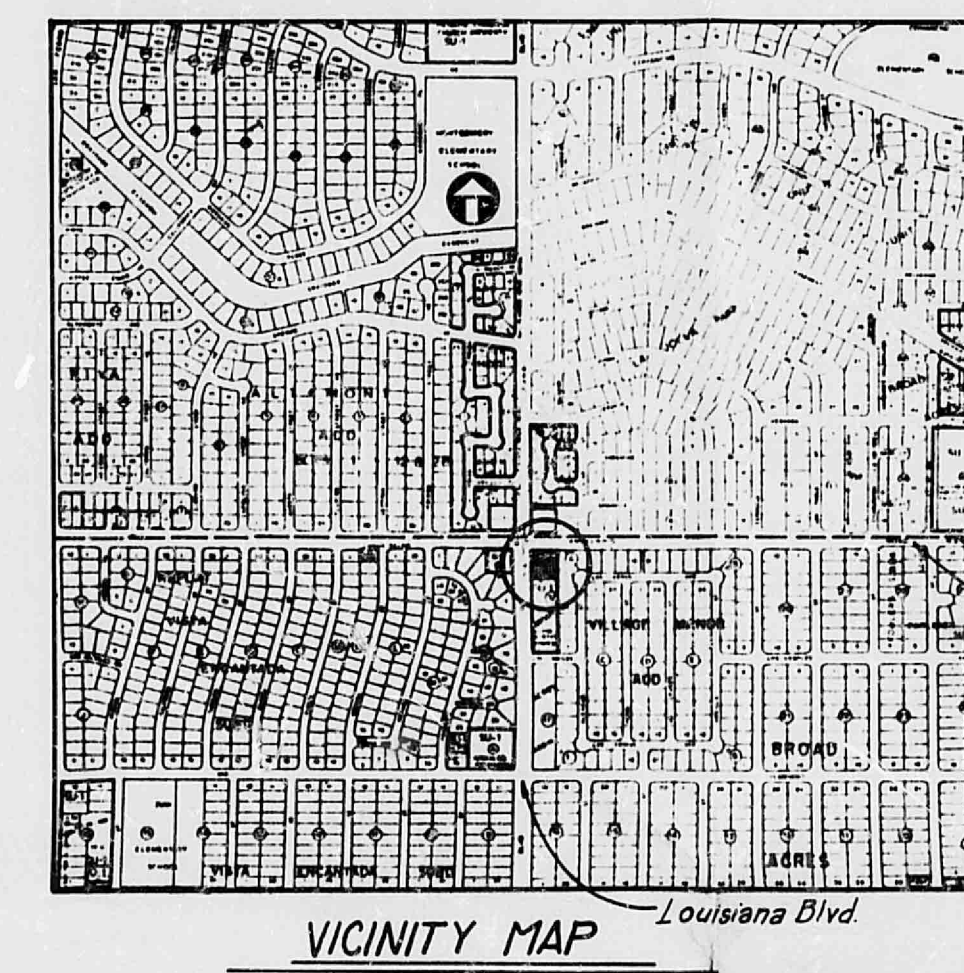

HOME PLANNING OFFICE BLDG.	
Project No.	EXISTING TOPOGRAPHY
Site	ALBUQUERQUE, NEW MEXICO
Job No. 79-077	Sheet 1 of 2
Drawn By J.J.F.	Date MAY 1979
Checked By RRB	Scale 1" = 20'

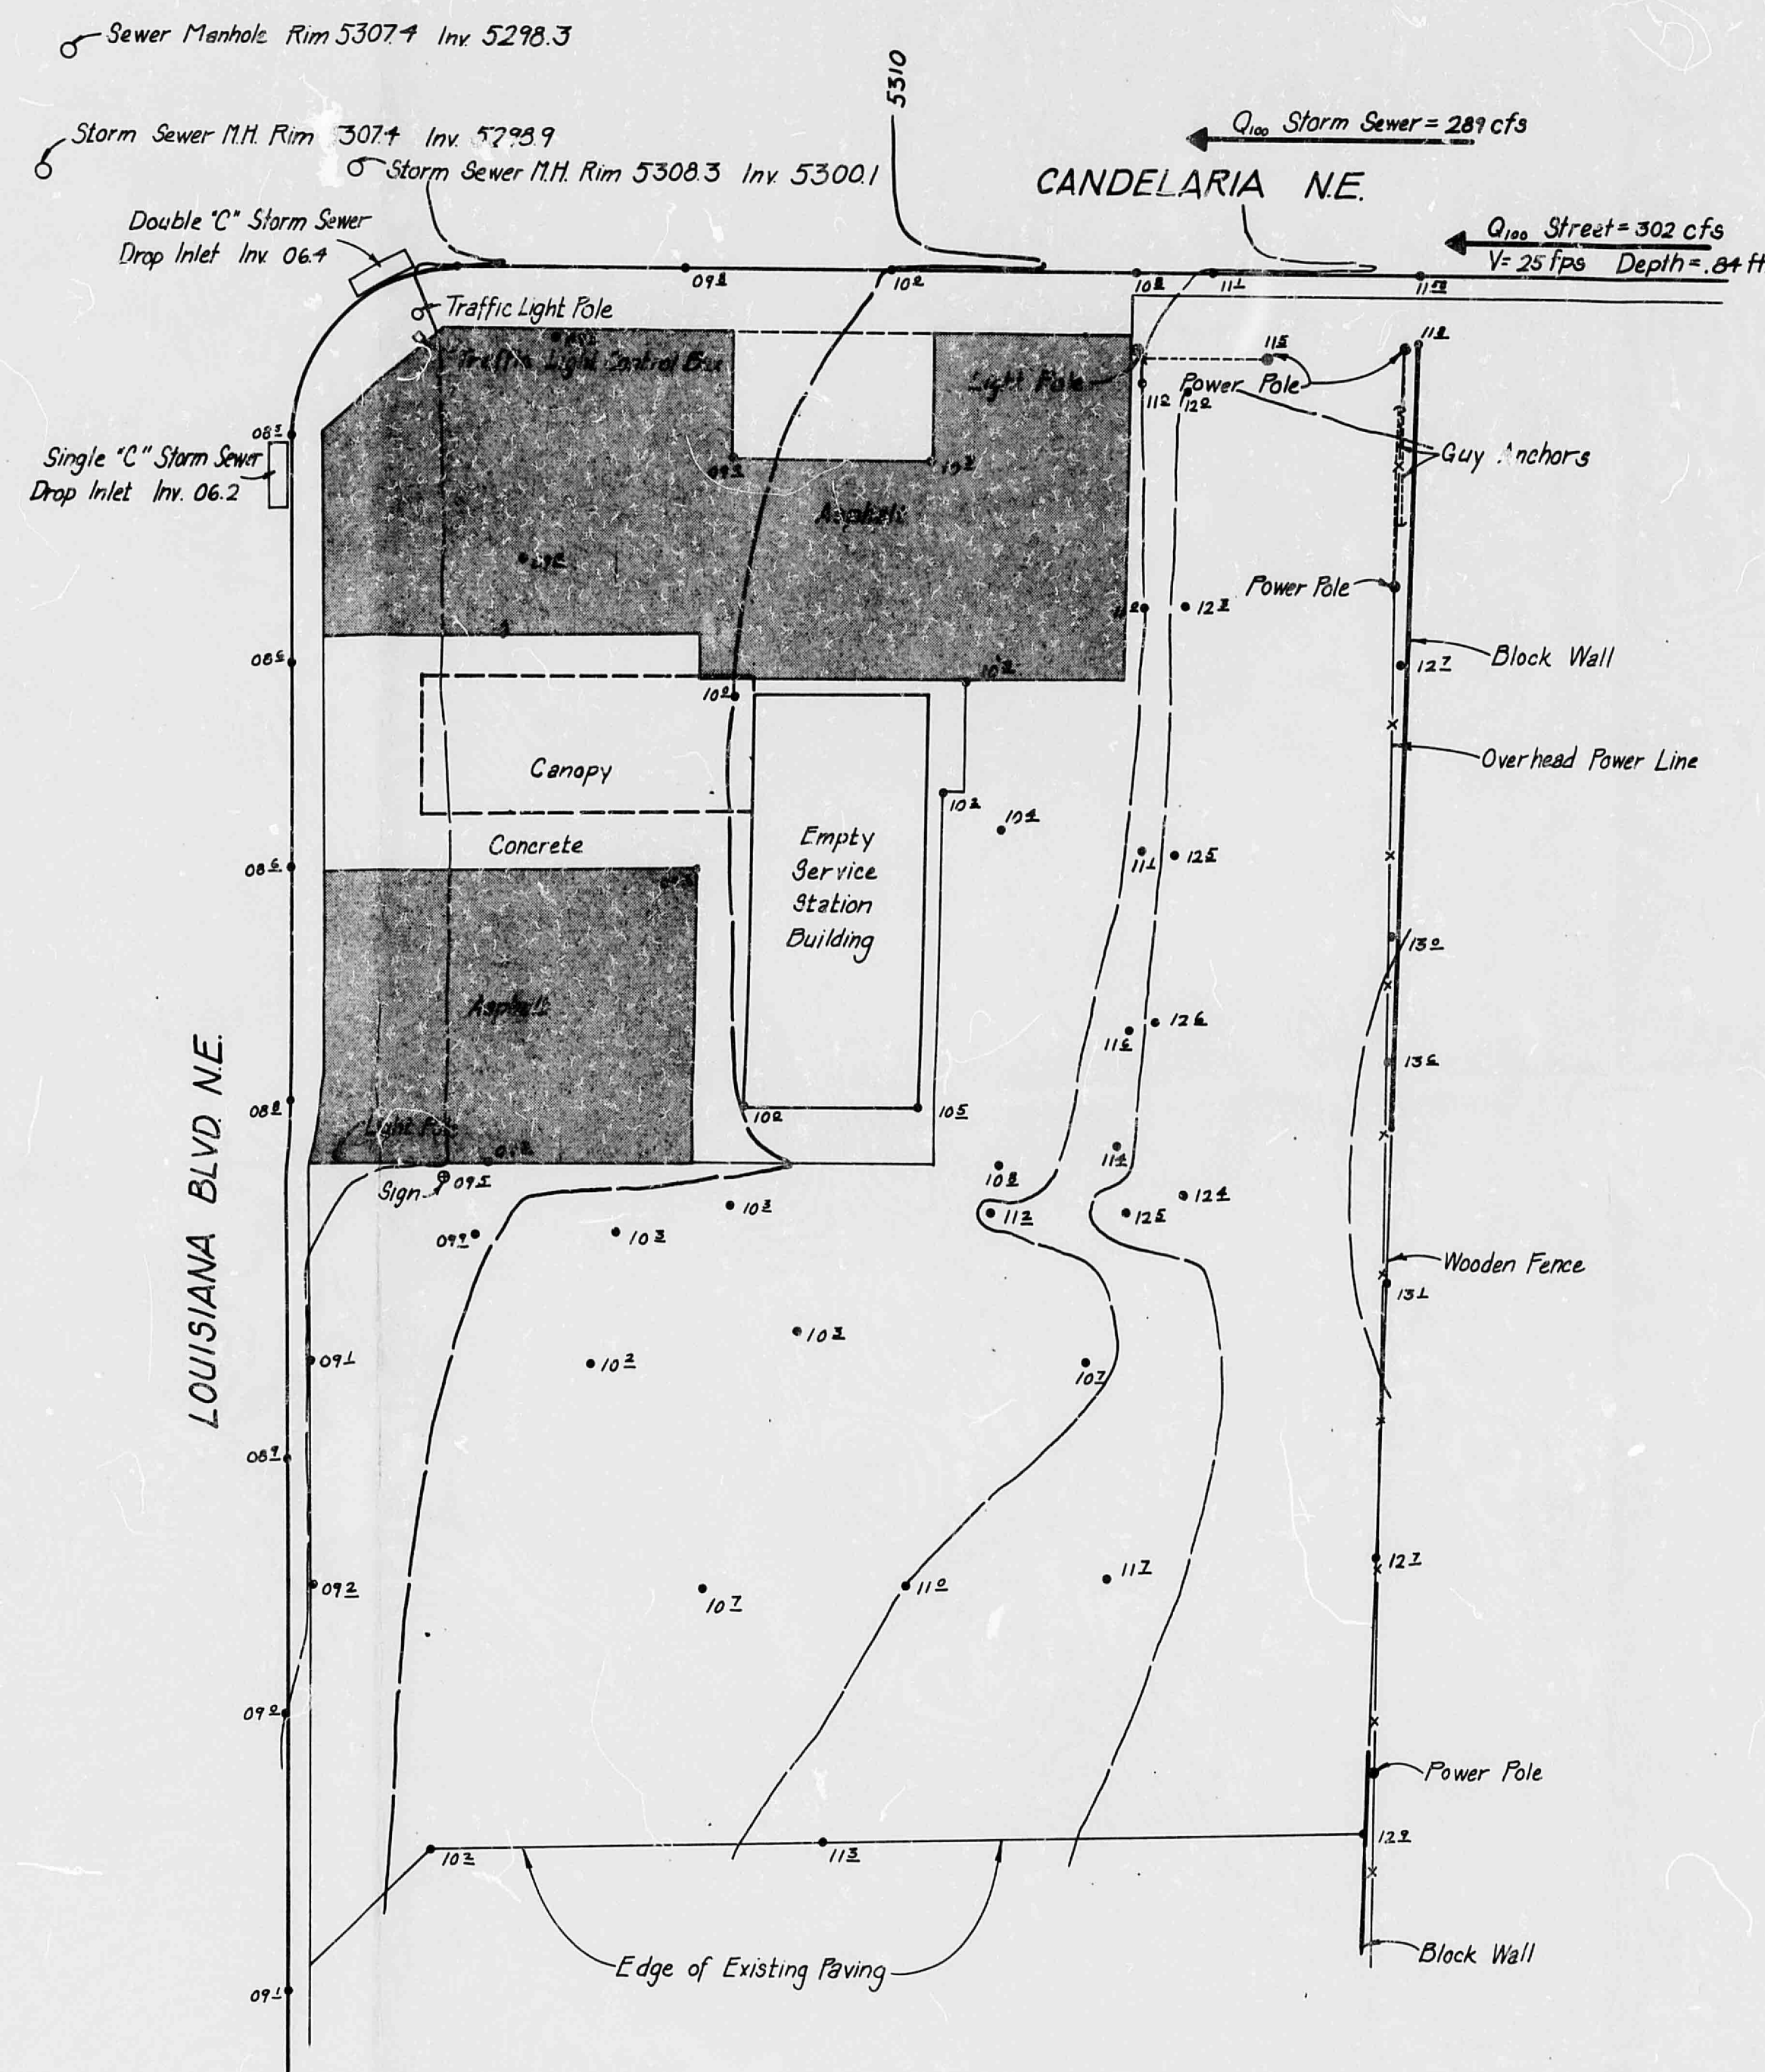