

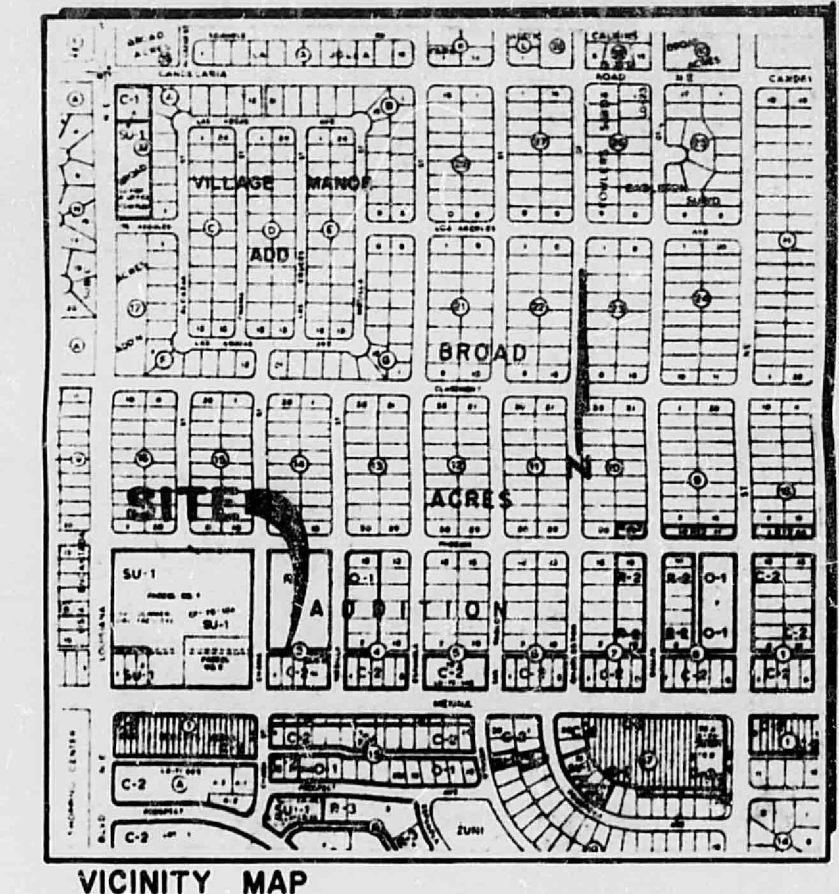
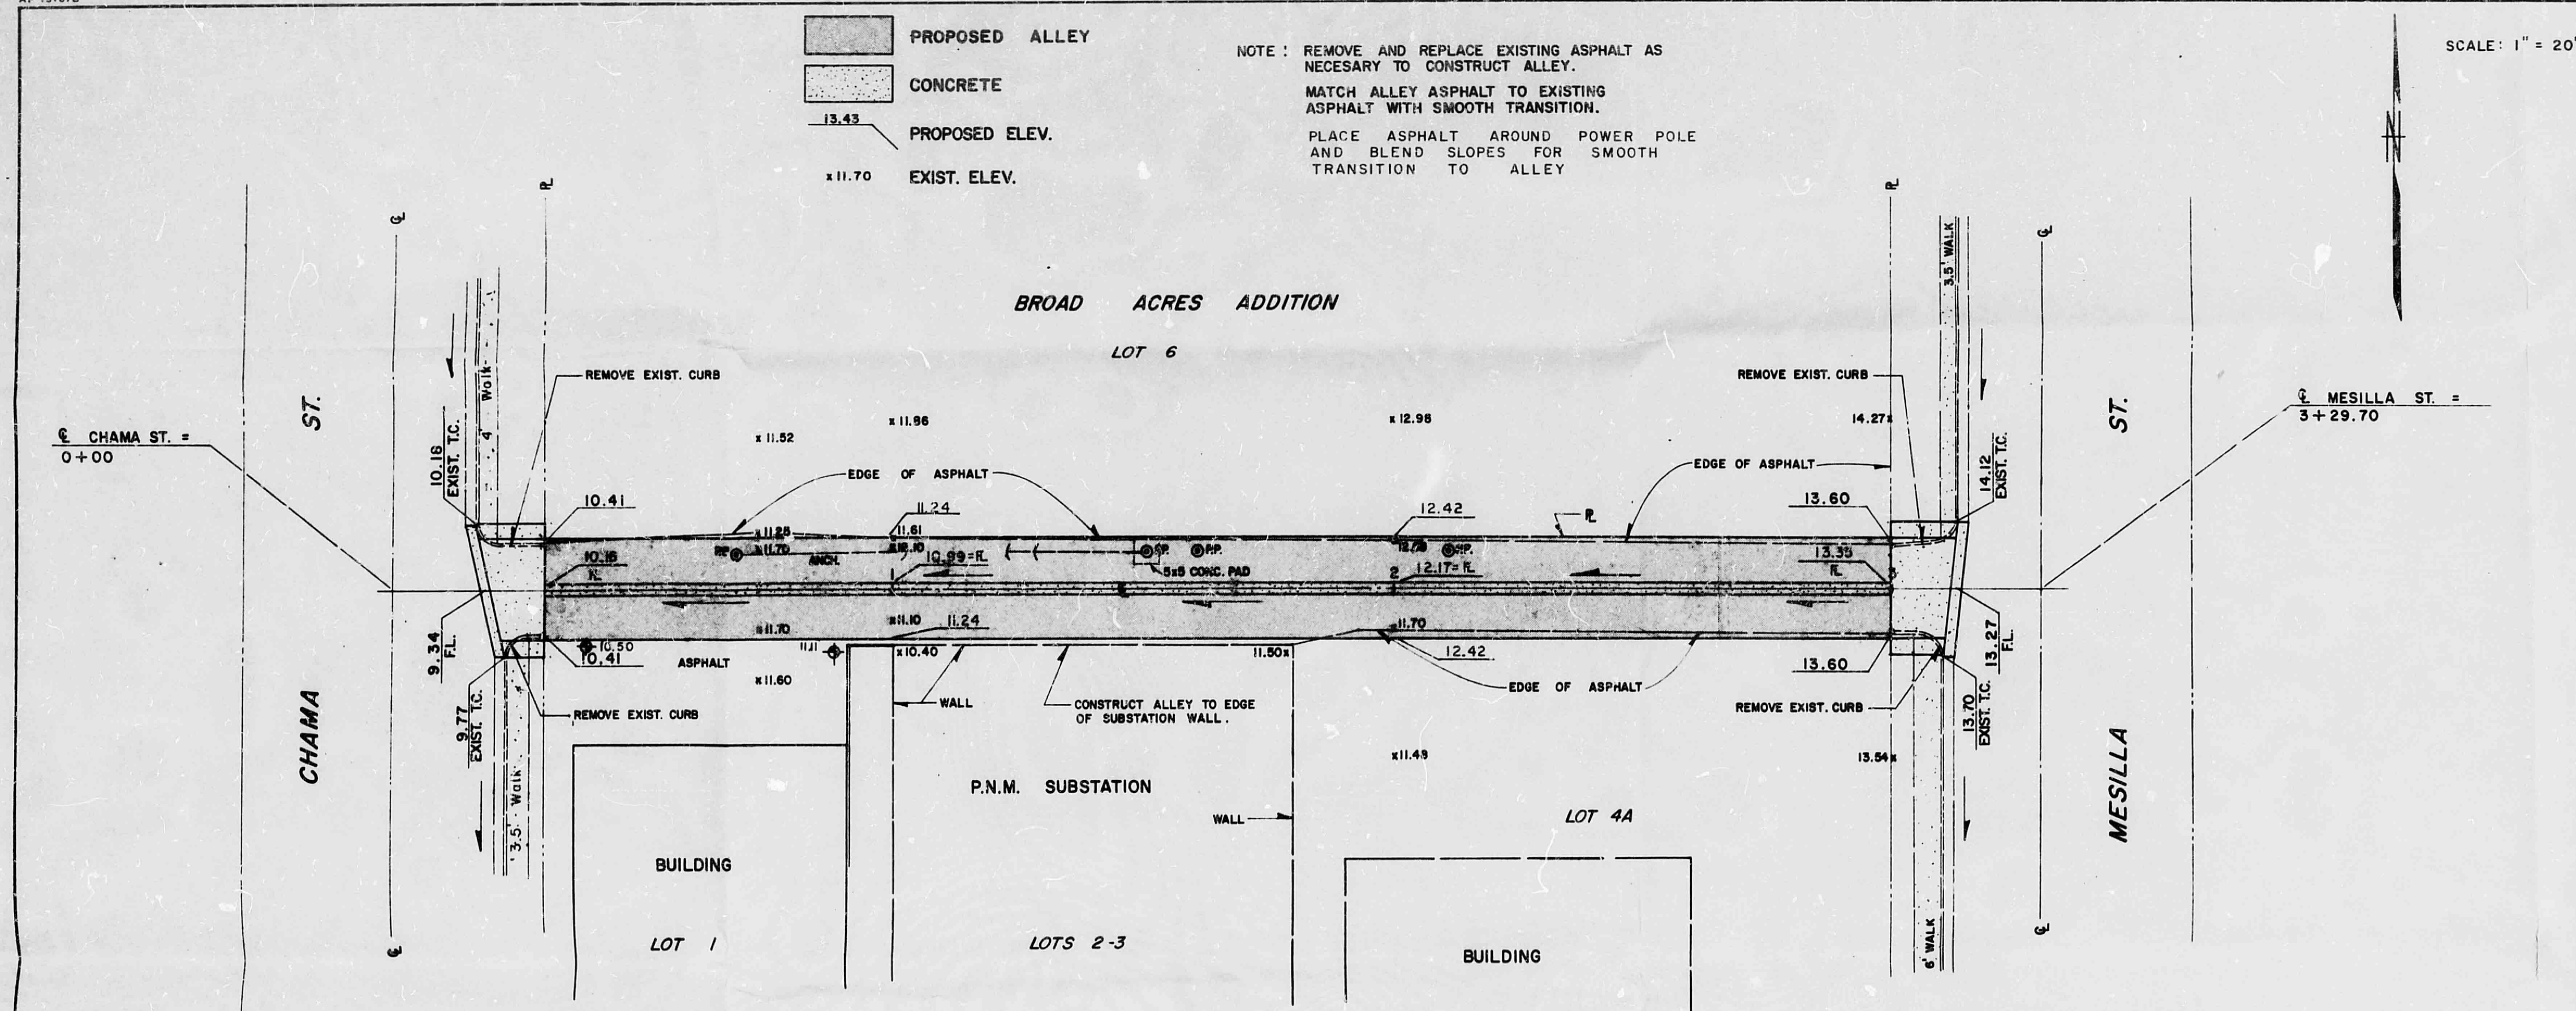


AF 13187B

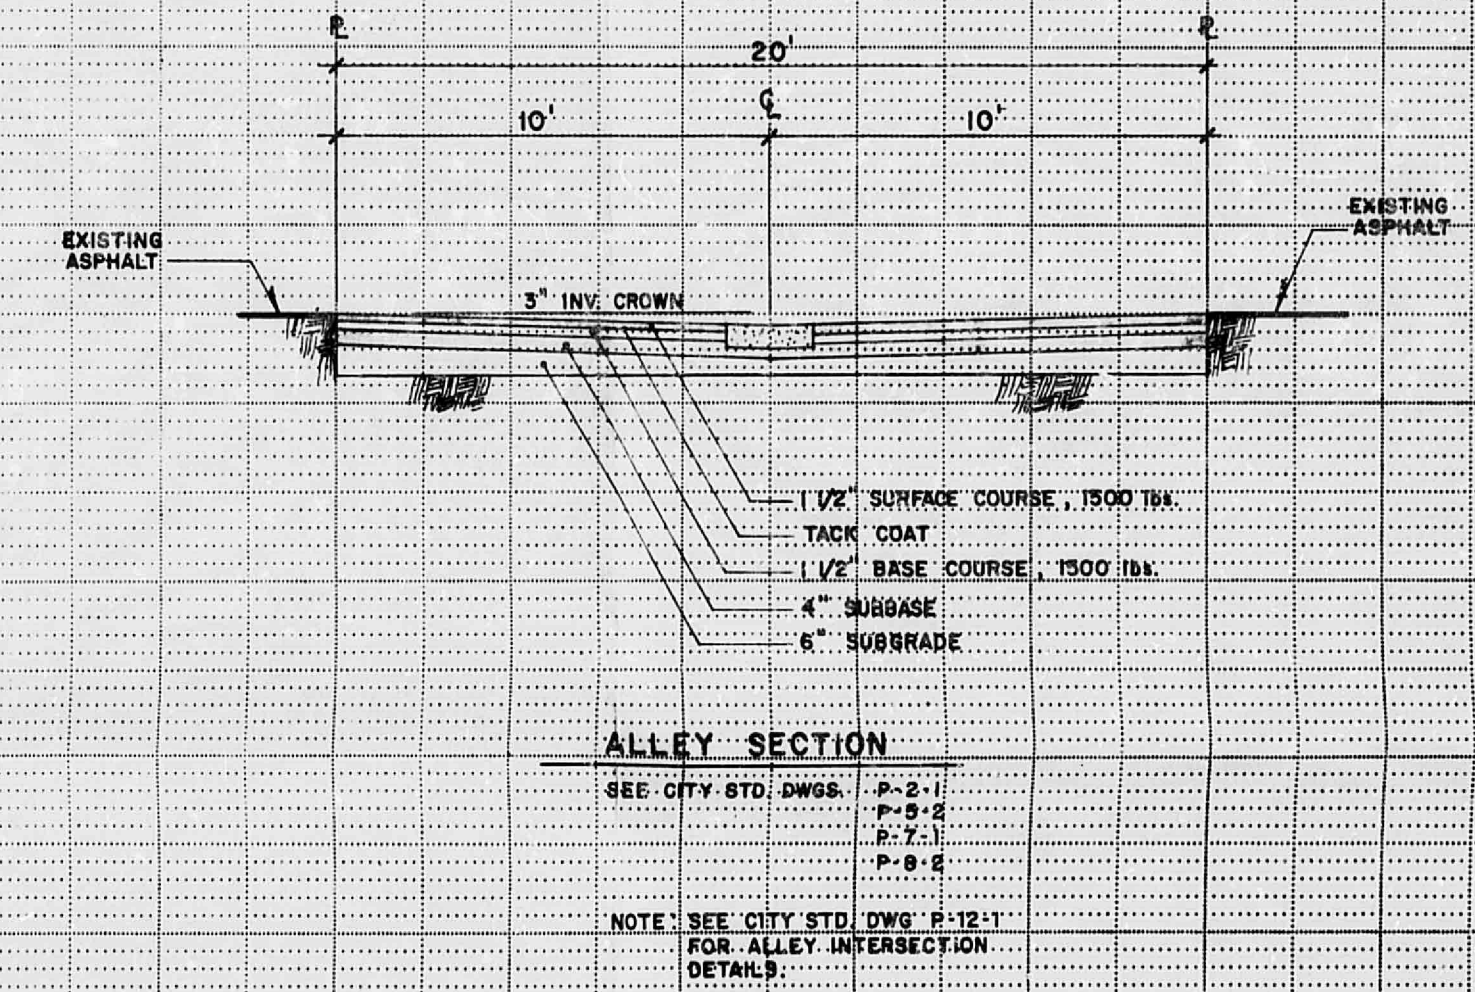

ESTIMATED QUANTITIES		
REMOVE EXIST. CURB	50	L.F.
CONC. ALLEY GUTTER	540	L.F.
CONC. DRIVEPAD	712	FT. ²
PAVEMENT	540	YD. ²
SUBBASE	600	YD. ²

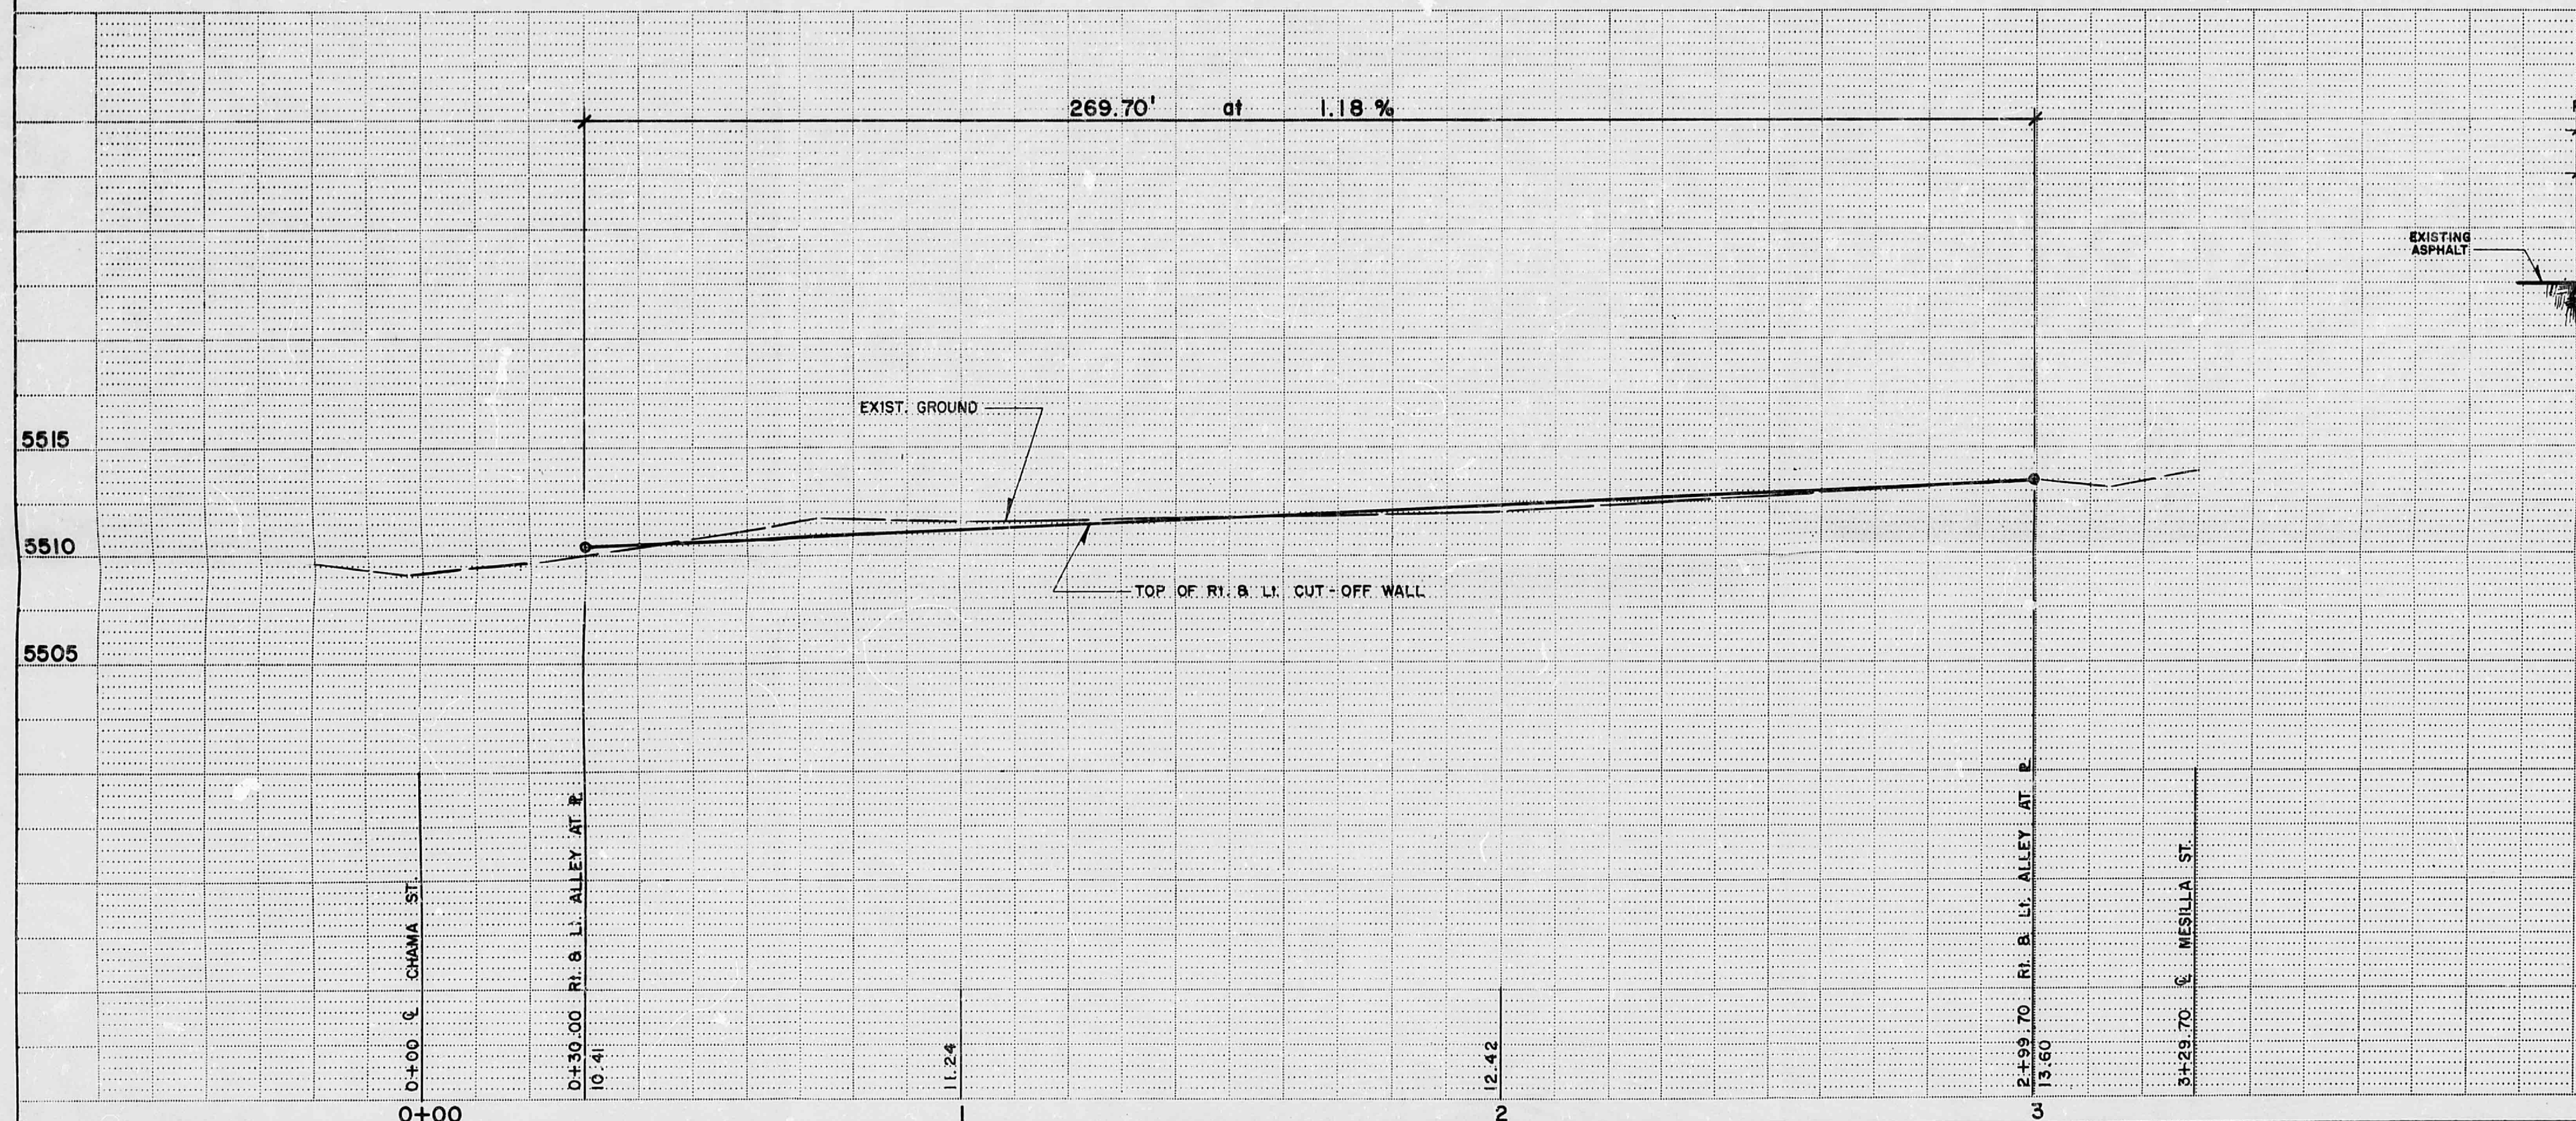

CITY OF ALBUQUERQUE MUNICIPAL DEVELOPMENT ENGINEERING DIVISION					
TITLE: ALLEY PLAN & PROFILE BETWEEN CHAMA ST. & MESILLA ST.					
APPROVALS	ENGINEER	DATE	APPROVALS	ENGINEER	DATE
City Engineer			Liquid Waste		
A.C.E.-Design			Traffic		
A.C.E.-Hydrology			Water		
DESIGNED BY: D.E.C. DATE: 6-81			DRAWN BY: D.E.C. DATE: 6-81		
CHECKED BY: C.L.W. DATE: 6-81			SHEET 2 OF 2		

APPROVED FOR CONSTRUCTION	
CITY ENGINEER	DATE

SURVEY INFORMATION		BENCH MARKS		AS BUILT INFORMATION	
MAP NO.	H-19	2H-1B	LOUISIANA BLVD. & PHOENIX AVE.	CONTRACTOR	
EST. NO.		ELEV.	5305.05	STARTED BY	
				DATE	
				ACCEPTANCE BY	
				DATE	
				FIELD INSPECTION BY	
				DATE	
				CONSTRUCTION BY	
				DATE	
				RECORDED BY	
				DATE	
				NO.	

