

REMODEL EXISTING SERVICE STATION
INTO AN AUTOMOTIVE WHEEL ALIGNMENT
AND BRAKE REPAIR SHOP

1. MOVE (NATIONAL STEEL CO) STEEL BUILDING
FROM ADJOINING LOT TO EAST SIDE OF
EXISTING BUILDING

2. INSTALL TWO ALIGNMENT PITS


3. PLUMBING
INSTALL NEW HEATER
RELOCATE GAS METER

4. ELECTRICAL - SEE NOTES DRAWING IV

5 PARKING PAVED 17 CARS IN FRONT
REAR 25 CARS

6. NO CHANGE IN PRESENT DRAINAGE ELEVATIONS. ALLEY PAVED (AGG 2) WITH DEPRESSED CENTER TO ALLOW FOR DRAINAGE OF ADJOINING PROPERTY VIA ALLEY

7 ESTIMATED COST \$5500²³

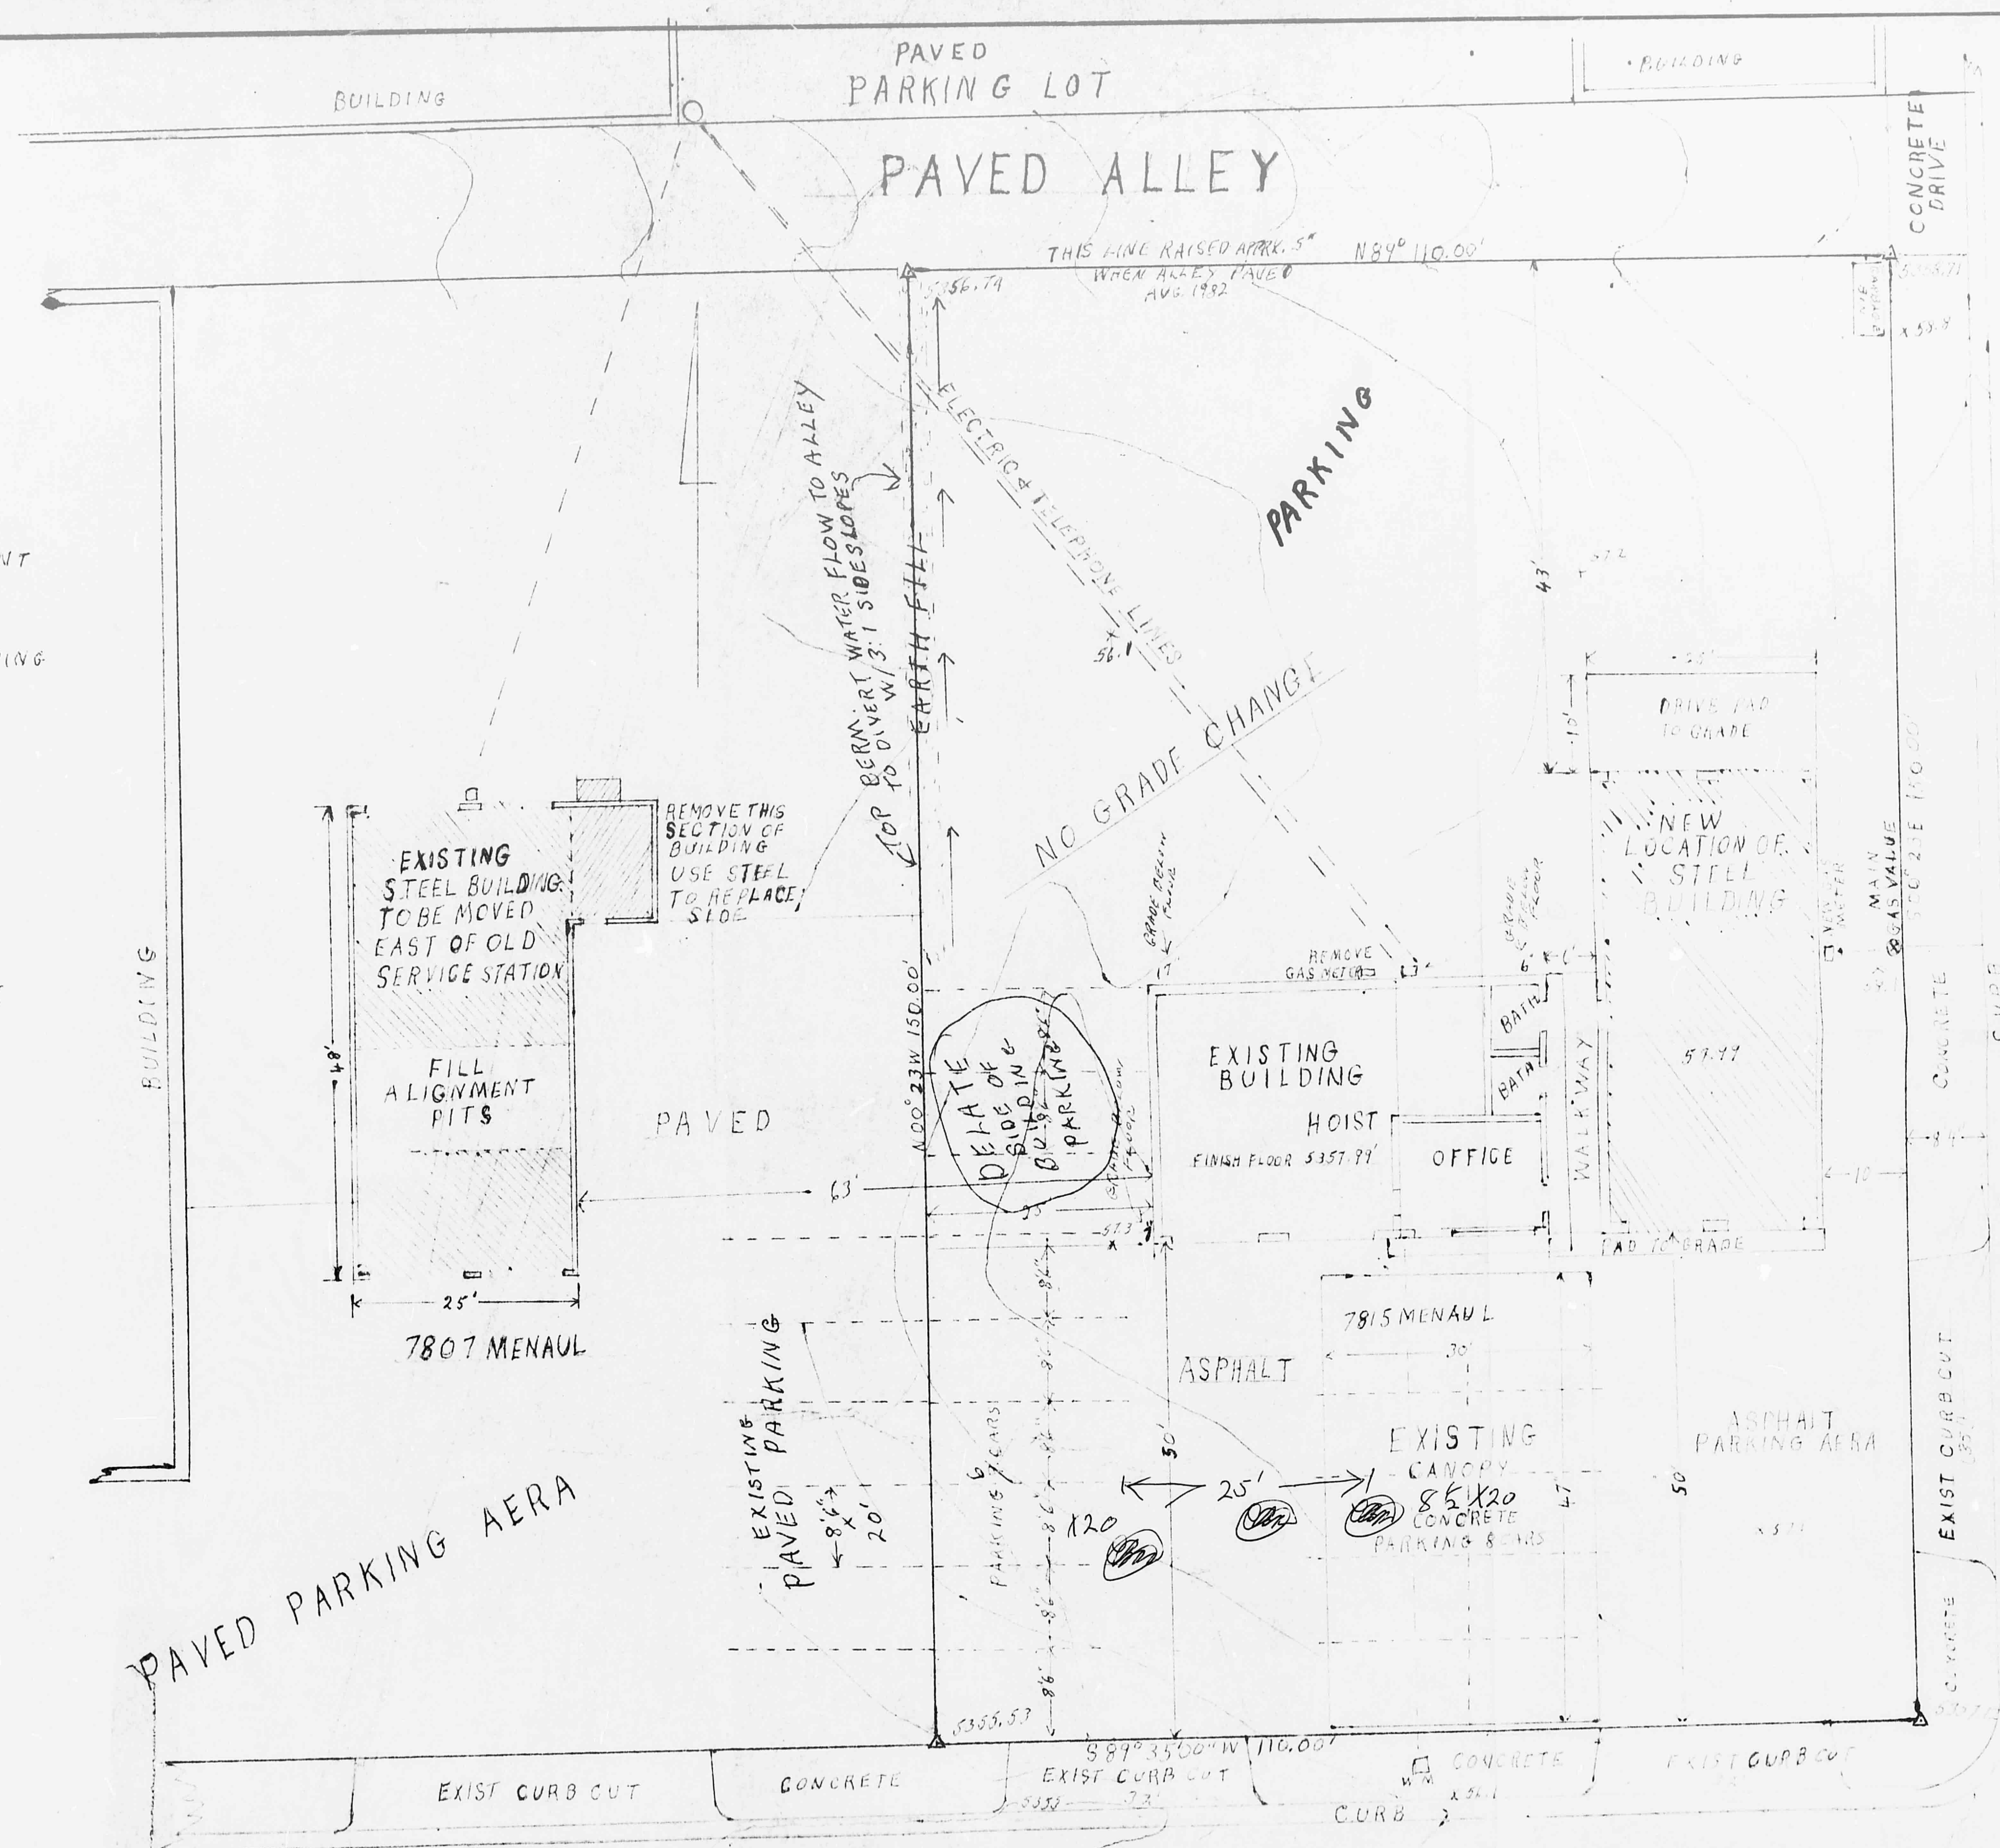

MENaul BLVD. N.E.

CHETS WHEEL ALIGNMENT

SCALE: 1" = 10'	APPROVED BY	DRAWN BY
DATE: SEP 7 83	MARK MARTIN	

LOTS 4+5 SOMBRA DEL MONTE SUBDIVISION

7815 MENAULALBUQ.	DRAWING NUMBER I
-------------------	---------------------

Block 3

DIETZGEN MASTER FORM 190M