

Japanese Car Care

2517 Virginia NE
Jim Miller
344.3639


H-19/250

(2)

DRAINAGE REQUIREMENTS		
PONDING AREA REQ'D		
$10\% (135 \times 60) = 810 \text{ FT}^2$		
PONDING AREA	FT ²	FT ²
1	700	815 > 810
AVERAGE DEPTH OF POND $\Rightarrow 1.25 \text{ FT.}$		

Zone Map H-19

- General Notes: Drainage
1. Property is not in Flood Plain
 2. Property is not adjacent to any water course.
 3. Property does not intercept any drainage up stream.
 4. Chain link fence is a physical barrier.

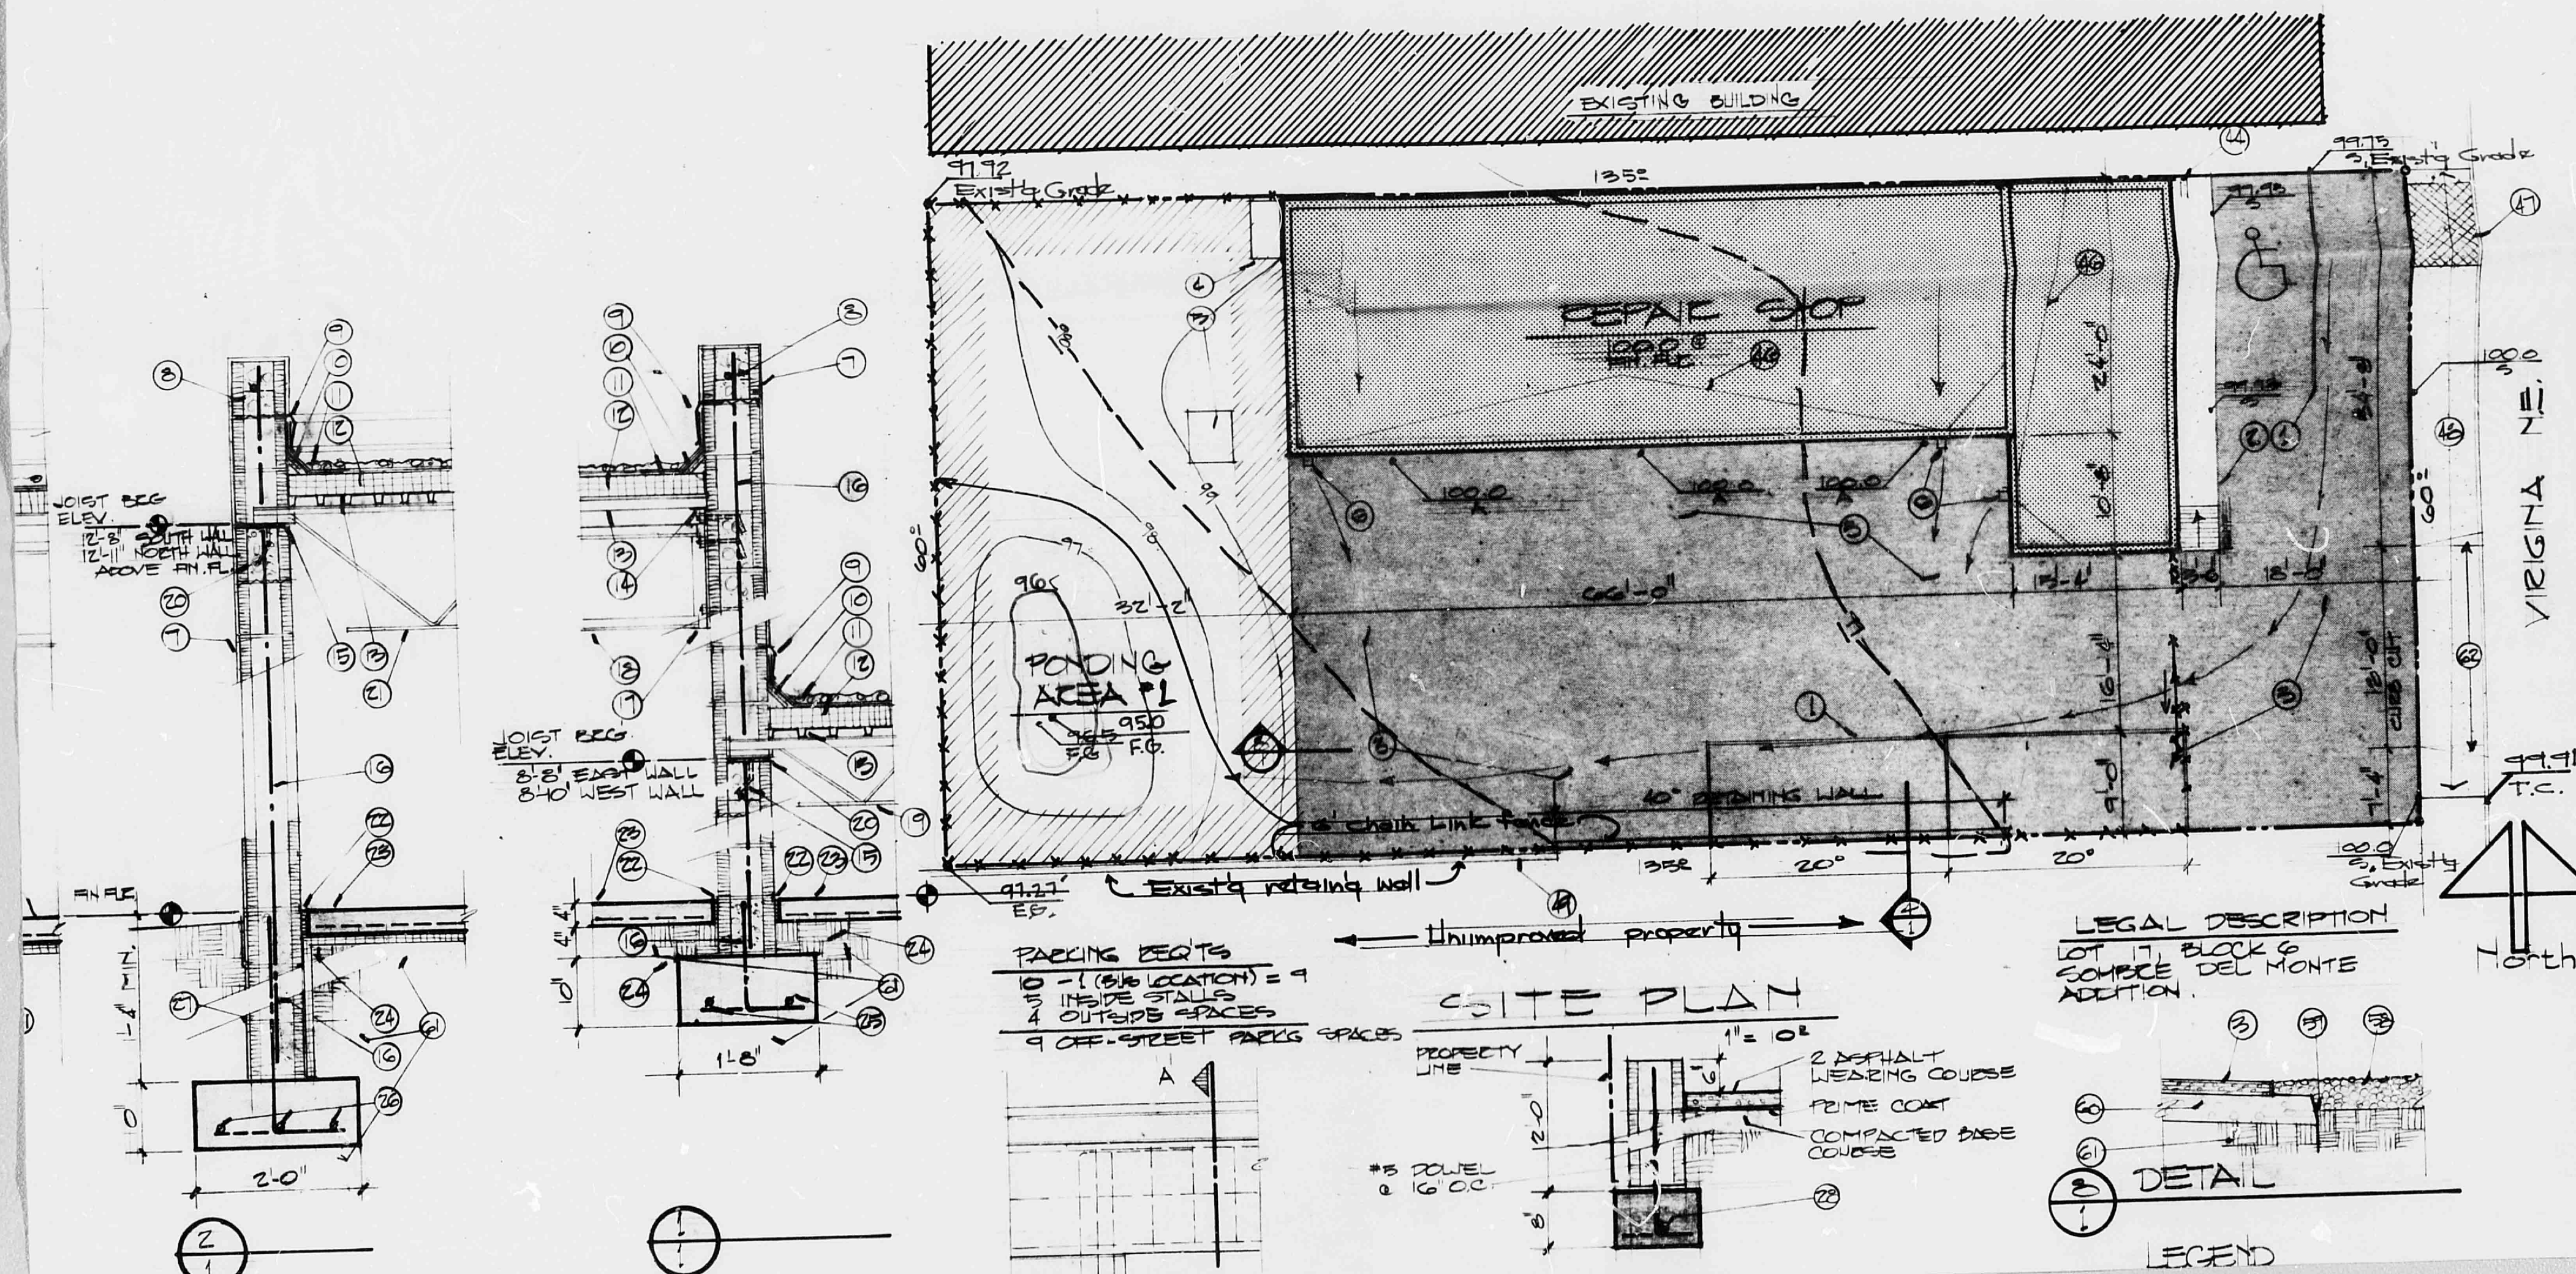

Japanese Car Care

2517 Virginia NE.

Jim Miller 344-3639

DRAINAGE REQUIREMENTS		
PONDING AREA REQ'D		
10% (135' x 60') =	810	FT ²
PONDING AREA	FT ²	FT ³
1	100	815 > 810
AVERAGE DEPTH OF POND = 1.25 FT.		

- General Notes
1. Property is not in Flood Plain.
 2. Property is not adjacent to any water courses.
 3. Property does not intercept any drainage upstream.
 4. Chain link fence is a physical barrier.

