


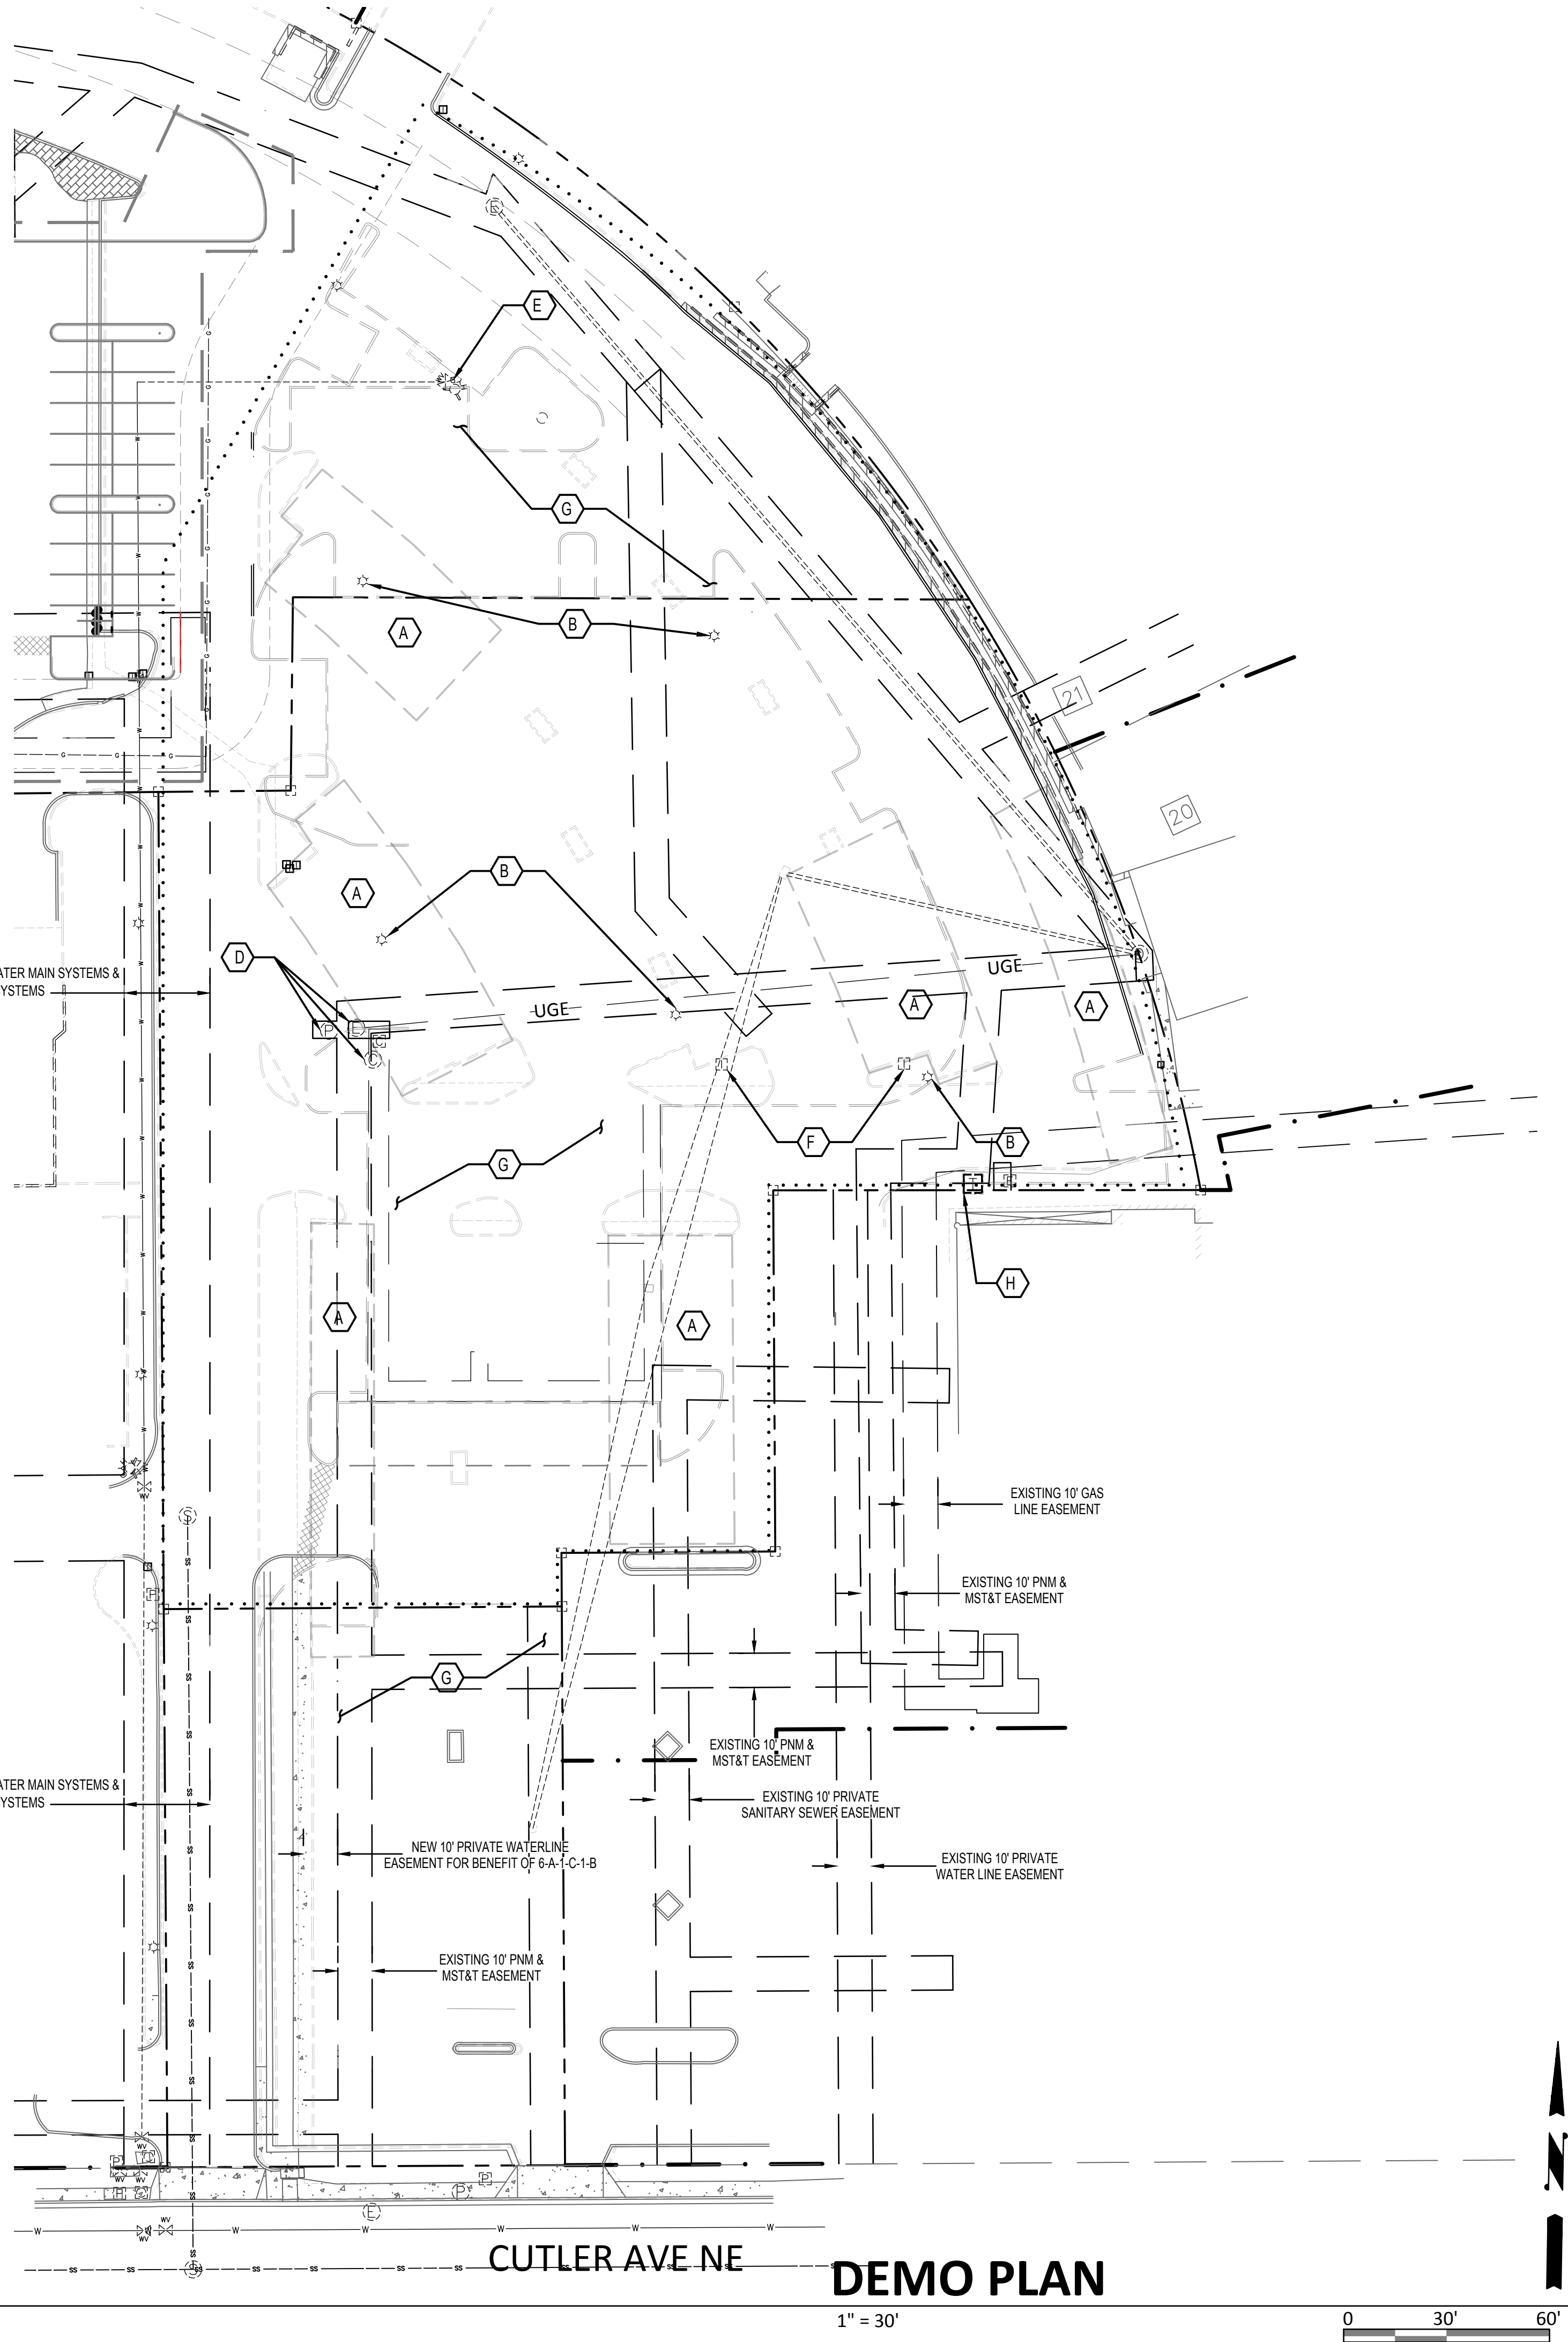

VICINITY MAP H-19-Z

LEGEND

- UGE
- EASEMENT
- - - - NEW CONSTRUCTION
- PROPERTY LINE
- LIMITS OF CONSTRUCTION

KEYED REMOVAL NOTES

- A. REMOVE EXISTING COVERED PARKING (INCLUDING FOUNDATIONS) AND SALVAGE TO OWNER. DISPOSE OF FOUNDATIONS.
- B. REMOVE EXISTING LIGHT POLE (INCLUDING FOUNDATION) AND SALVAGE TO OWNER. DISPOSE OF FOUNDATION.
- C. REMOVE & RELOCATE EXISTING UNDERGROUND ELECTRIC.
- D. REMOVE & REPLACE EXISTING ELECTRICAL/COMMUNICATION LINES. CONTRACTOR SHALL COORDINATE NEW SERVICES WITH SERVICE PROVIDERS.
- E. REMOVE & RELOCATE EXISTING PRIVATE FIRE HYDRANT PER NEW LAYOUT.
- F. REMOVE EXISTING IRRIGATION BOXES AND SUPPLY LINES BACK TO SOURCE AT LIMITS OF CONSTRUCTION.
- G. REMOVE AND DISPOSE OF EXISTING ASPHALT PAVING AND ALL CONCRETE CURB & GUTTER TO LIMITS OF CONSTRUCTION.
- H. PROTECT EXISTING TRANSFORMER TO REMAIN.

ELEMENT HOTEL
2440 LOUISIANA BLVD NE

Scott M McGee PE

9700 Sand Verbena Trail NE
Albuquerque, NM 87122
505.263.2905
scottmmcgee@gmail.com