




26
C-4.2
12" CURB CUT DETAIL
NOT TO SCALE

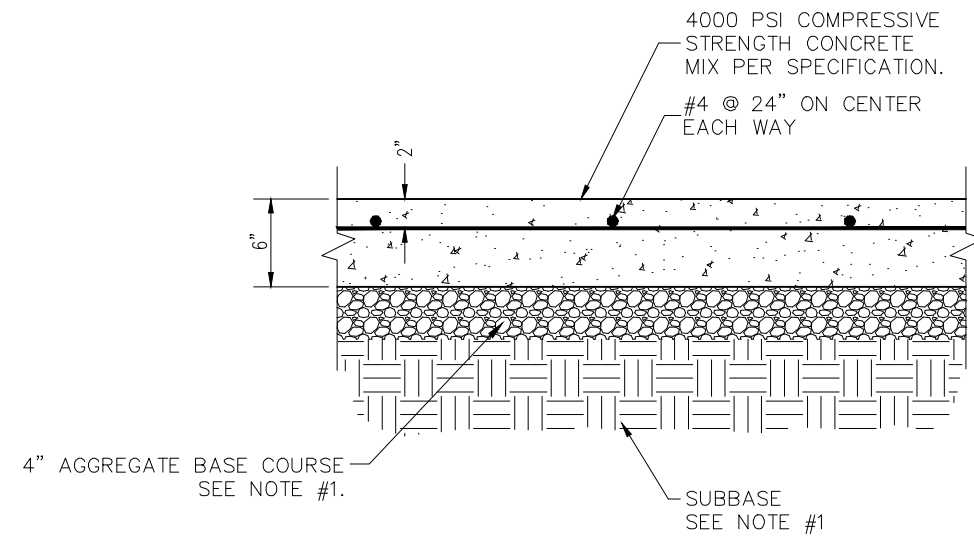

25
C-4.2
CONCRETE PAVING DRIVE-THRU LANE
NOT TO SCALE
NOTE:
1. GENERAL CONTRACTOR SHALL REFERENCE GEOTECHNICAL REPORT FOR PAVEMENT SECTION REQUIREMENTS.

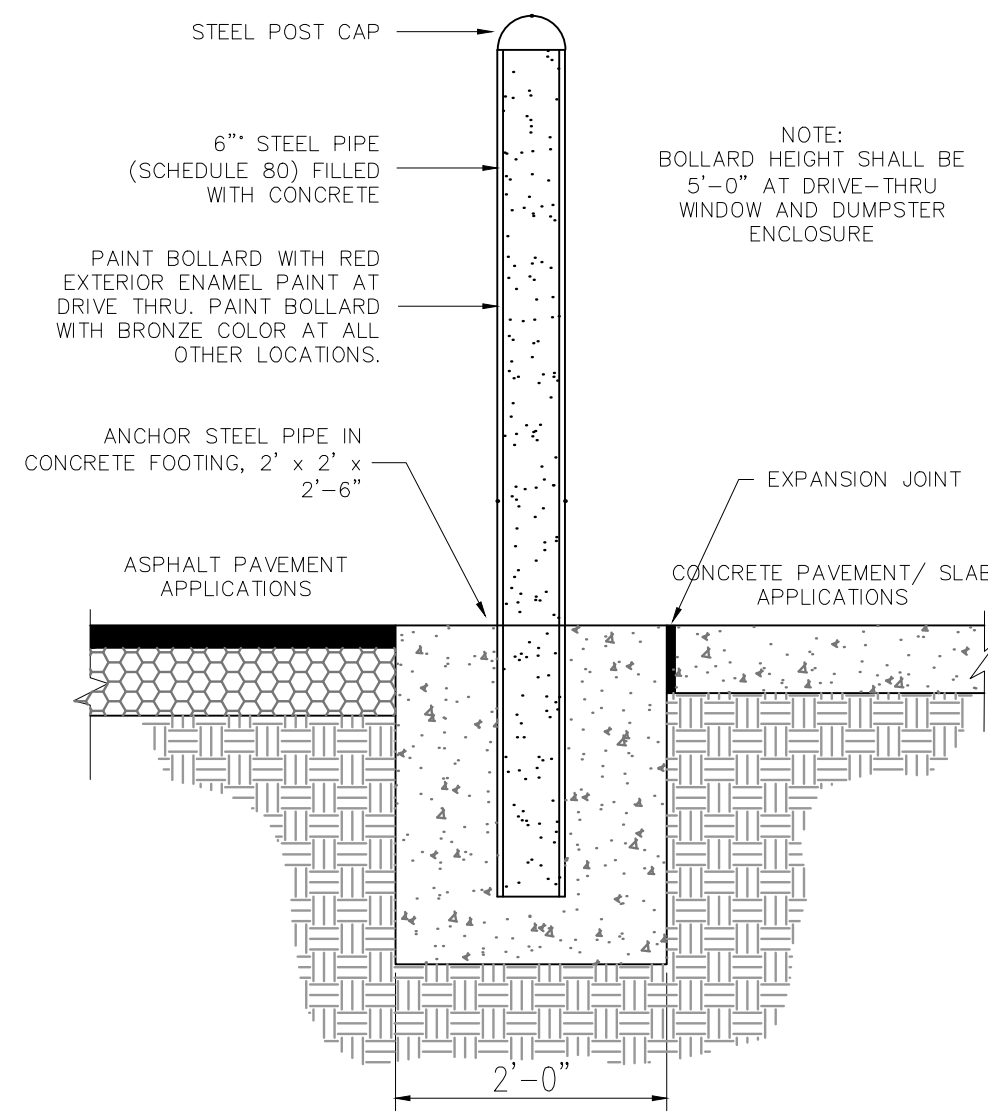


33
C-4.2
DRIVE THRU ORDER POINT BOLLARD
NOT TO SCALE

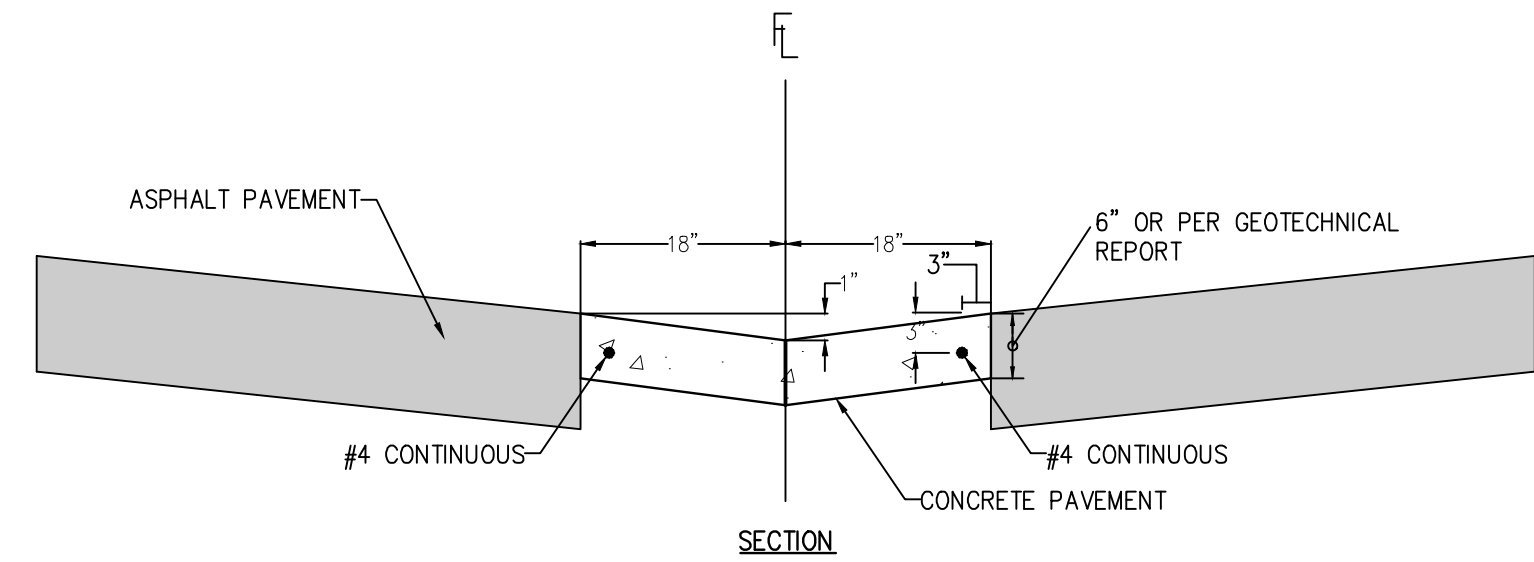


44
C-4.2
3" WIDE CONCRETE PAN DETAIL
NOT TO SCALE


NOTES:
1. REFER TO SHEET C-4.1, DETAIL 17 FOR CONCRETE SPECIFICATIONS FOR CONCRETE PAN

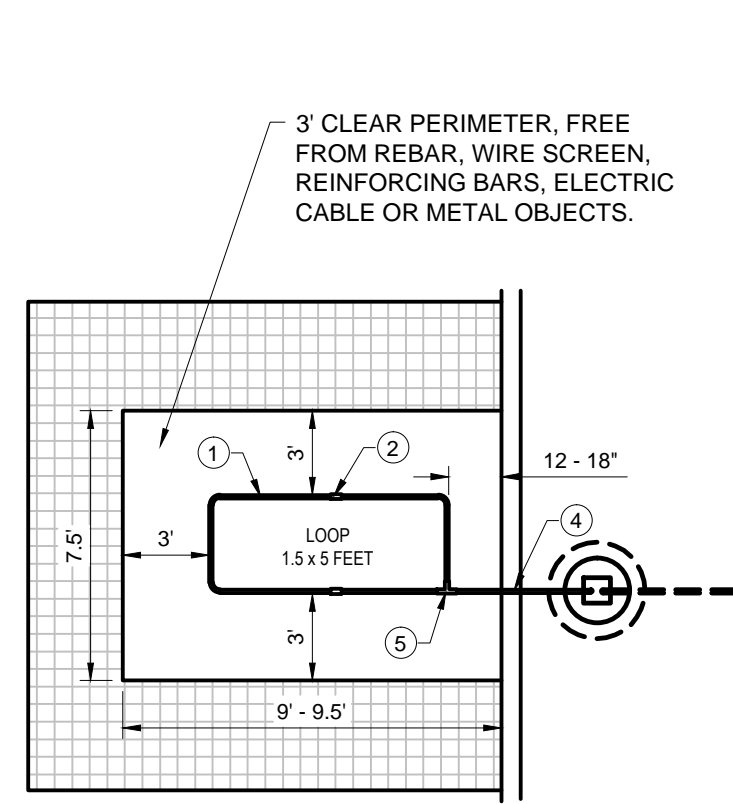

PLAN VIEW

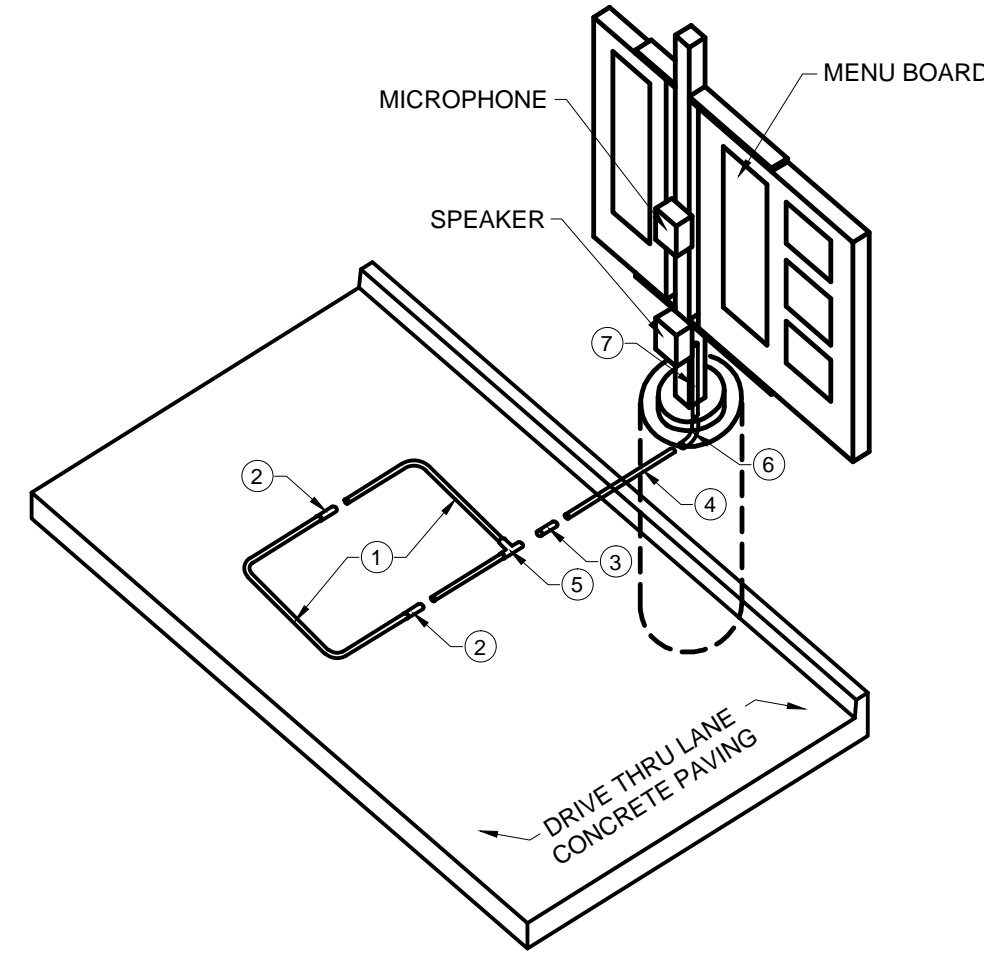



ISOMETRIC VIEW

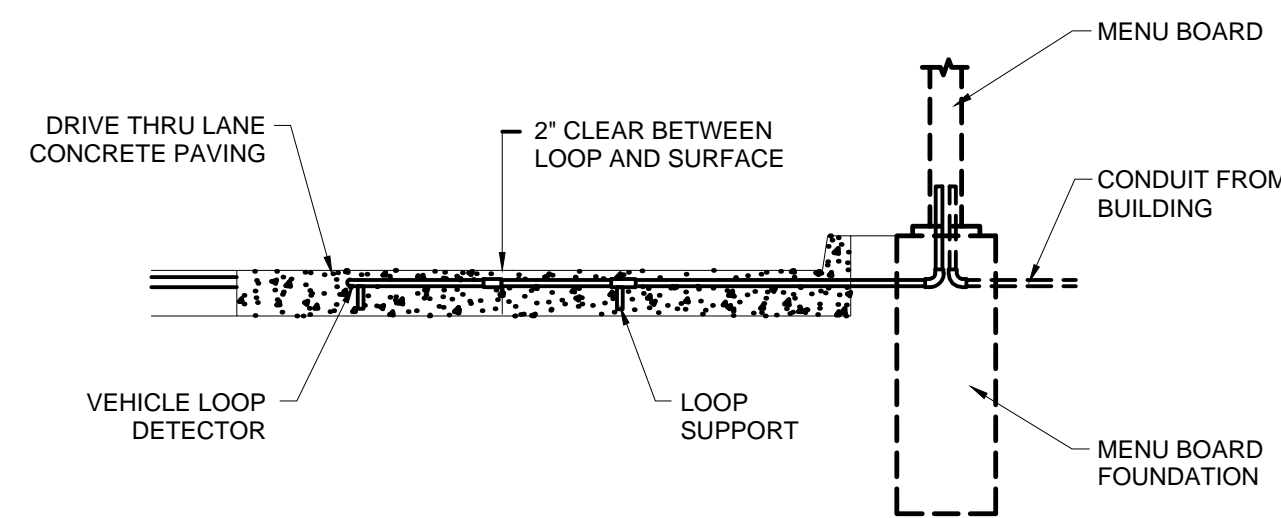


SECTION VIEW

35
C-4.2
MENU BOARD LOOP DETECTION SYSTEM
NOT TO SCALE


NOTE:
1. LOOP DETECTOR IS MODEL NO. VDL100 VEHICLE DETECTION LOOP MANUFACTURE BY MH ELECTRONICS INC.
2. FOLLOW MANUFACTURES RECOMMENDATIONS FOR INSTALLATION.

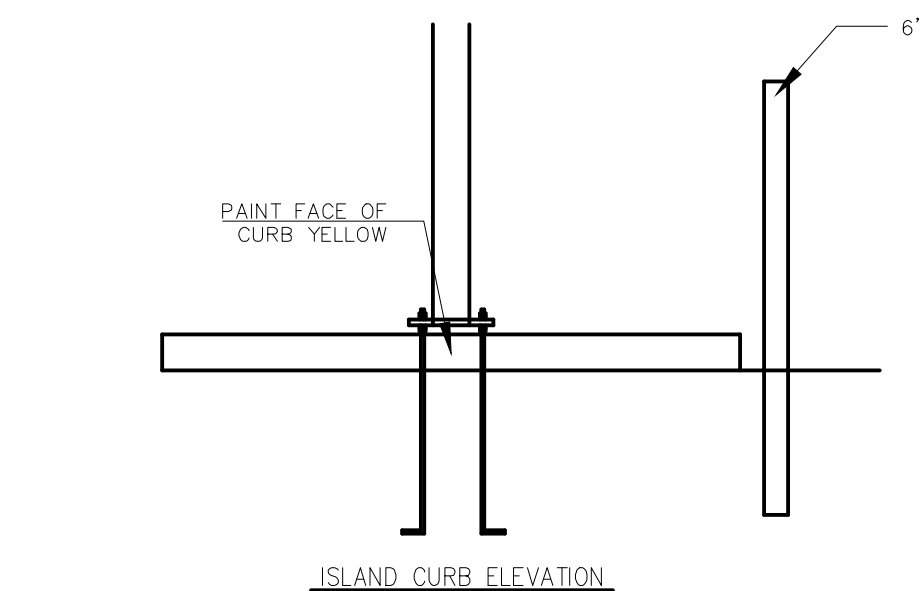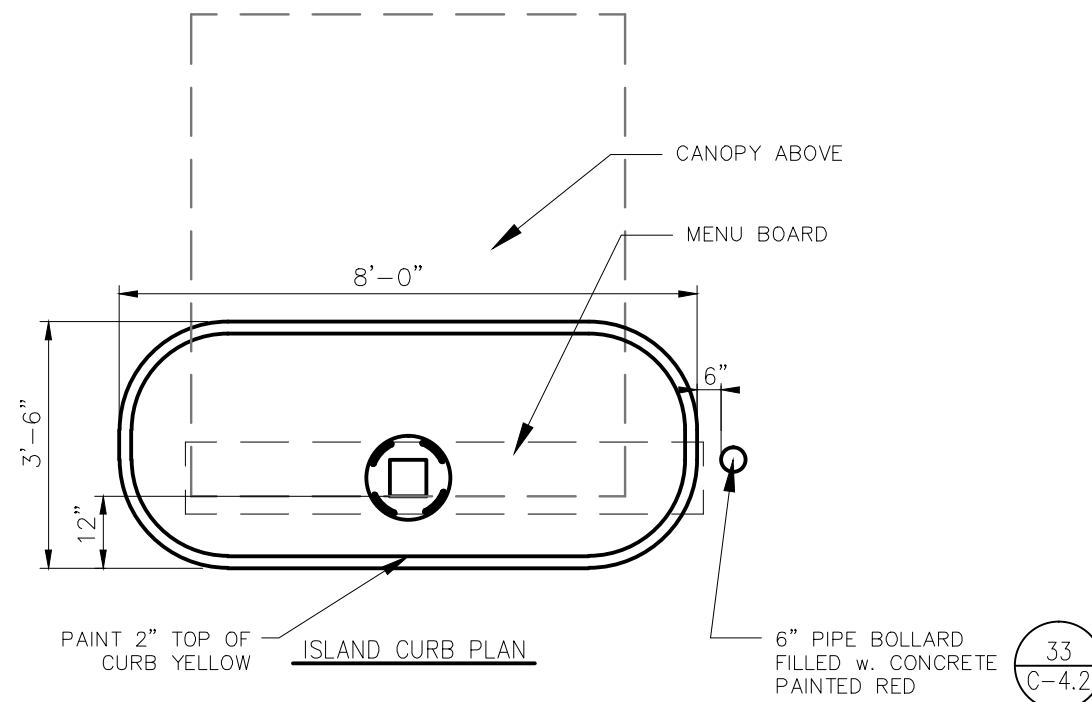

34
C-4.2
DRIVE THRU ORDER POINT ISLAND CURB
NOT TO SCALE

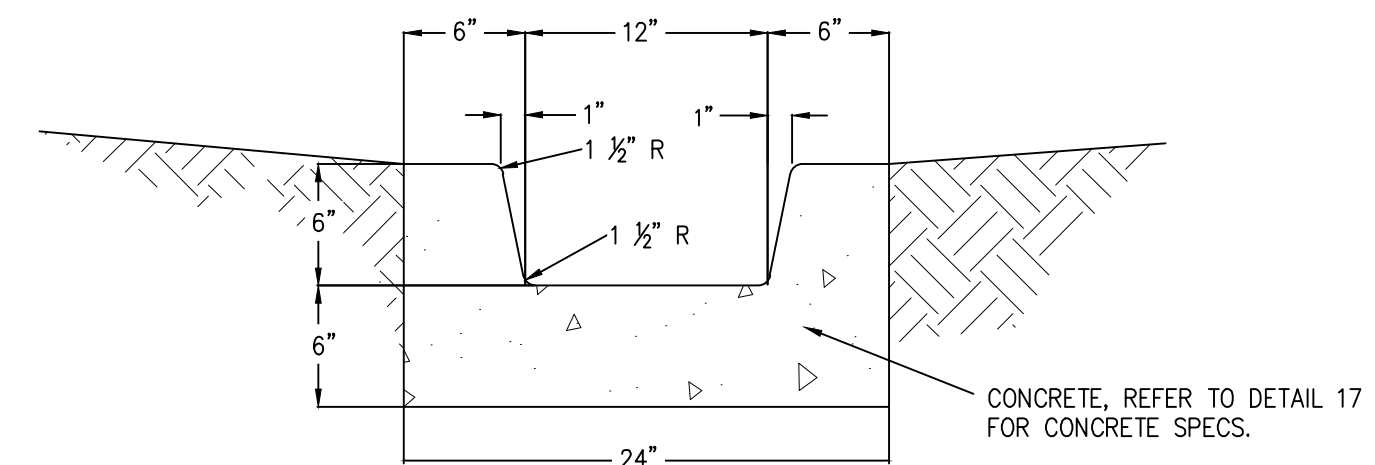

36
C-4.2
1' WIDE CURB CHASE DETAIL
NOT TO SCALE

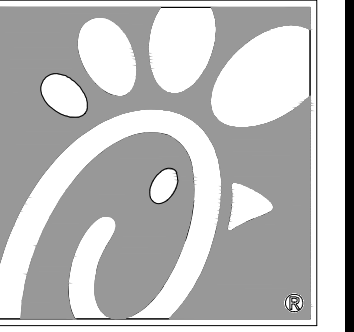


5200 Buffington Rd.
Atlanta, Georgia
30349-2998

Revisions:
Mark Date By
1 02/09/2015

Mark Date By
1

Mark Date By
1

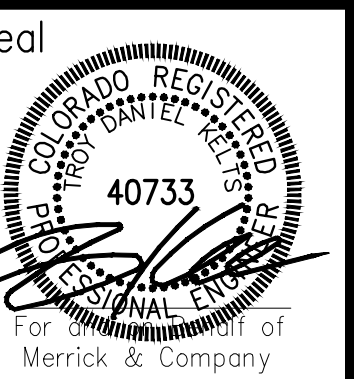

MERRICK & COMPANY
5970 GREENWOOD PLAZA BLVD
GREENWOOD VILLAGE, CO 80111
303-751-0741

STORE
WYOMING BOULEVARD FSU
S08H-A-WC

2274 WYOMING BLVD. NE
ALBUQUERQUE, NM

SHEET TITLE

CHICK-FIL-A
DETAILS

VERSION: H-V2
ISSUE DATE: 11-2014

Job No. : 65118374
Store : 03484
Date : 12/15/14
Drawn By : JD
Checked By: TDK

Sheet

C-4.2