


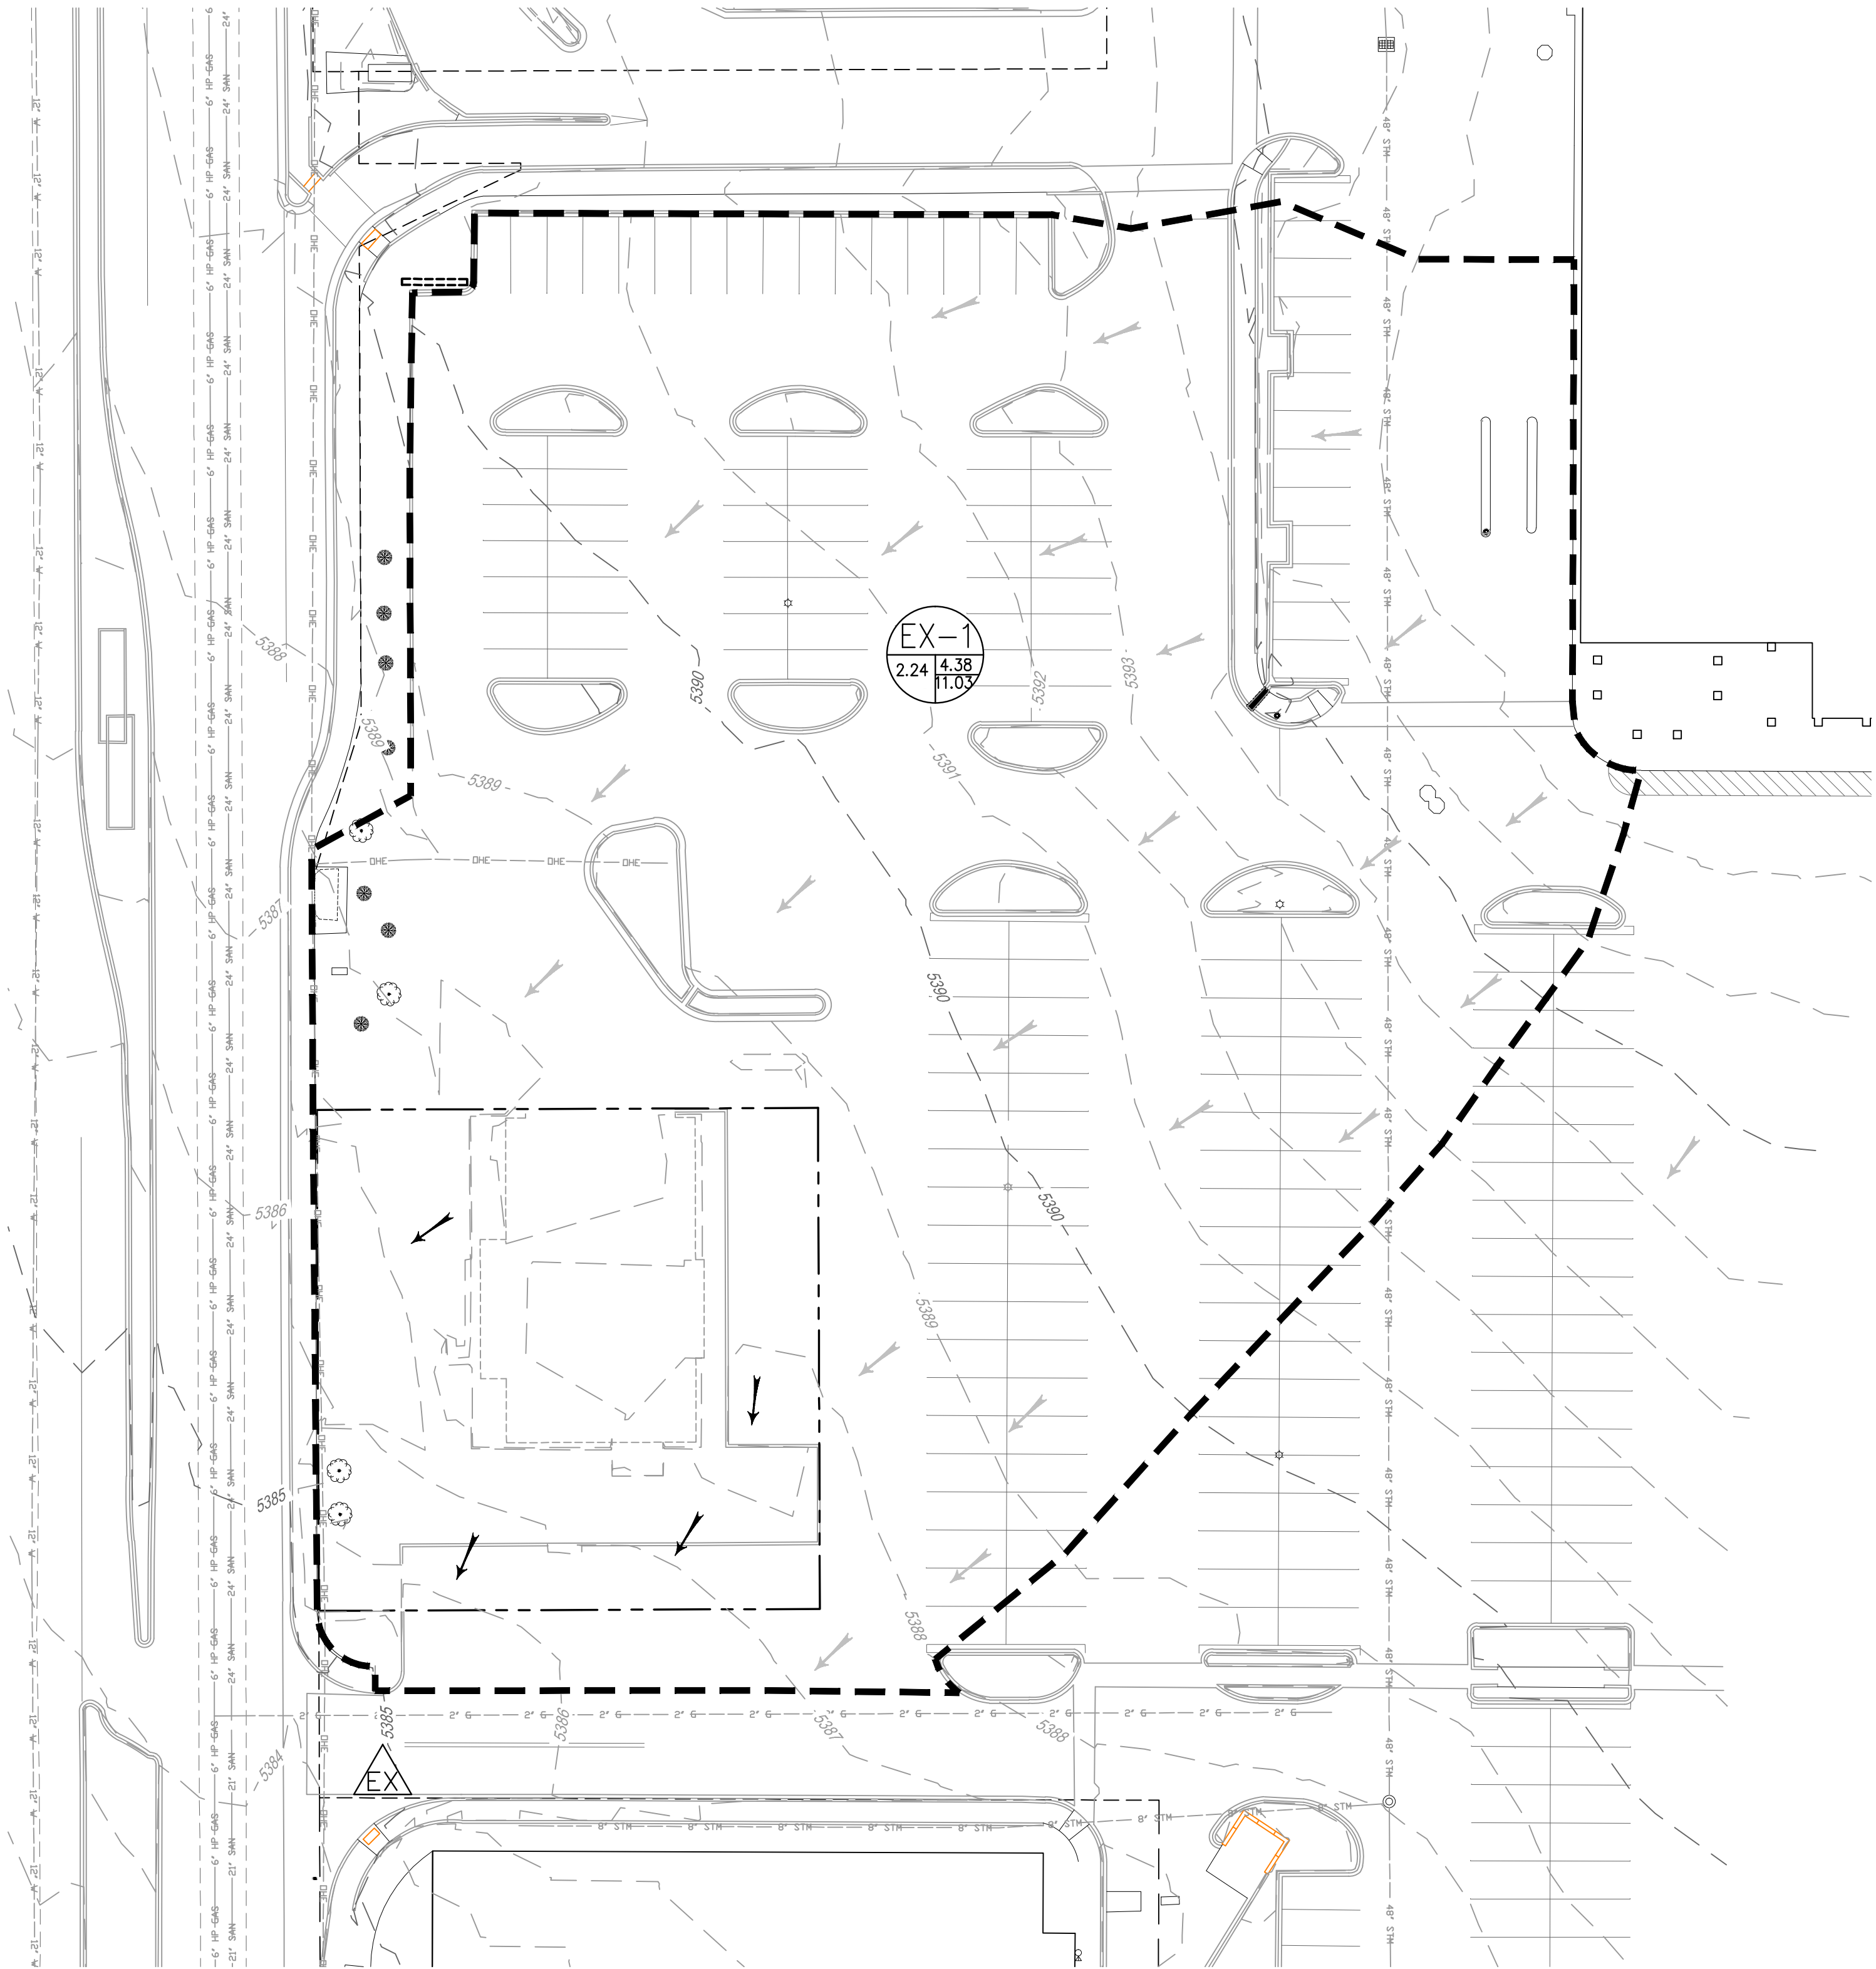

- LEGEND:
- 5555 PROPOSED MAJOR CONTOUR
 - 5555 PROPOSED MINOR CONTOUR
 - 5555 EXISTING MAJOR CONTOUR
 - 5555 EXISTING MINOR CONTOUR
 - FLOW ARROWS
 - OFFSITE FLOW ARROWS
 - PROPERTY LINE
 - DRAINAGE BASIN BOUNDARY LINE
 - DESIGN POINT


- A-1 BASIN IDENTIFICATION
- 1.94 1.83 1.91 BASIN Q2
BASIN Q100
- BASIN AREA (ACRES)

NOTES

1. SEE SHEET C1.0 FOR GENERAL NOTES AND LEGEND

Basin	Land Treatment (ac)			
	A	B	C	D
EX-1	0	0	0.17	2.08

Existing Runoff Summary Table	
	BASIN
	EX-1
100 YR PEAK RUNOFF (cfs)	11.03
10 YR PEAK RUNOFF (cfs)	7.39
2 YEAR PEAK RUNOFF (cfs)	4.38

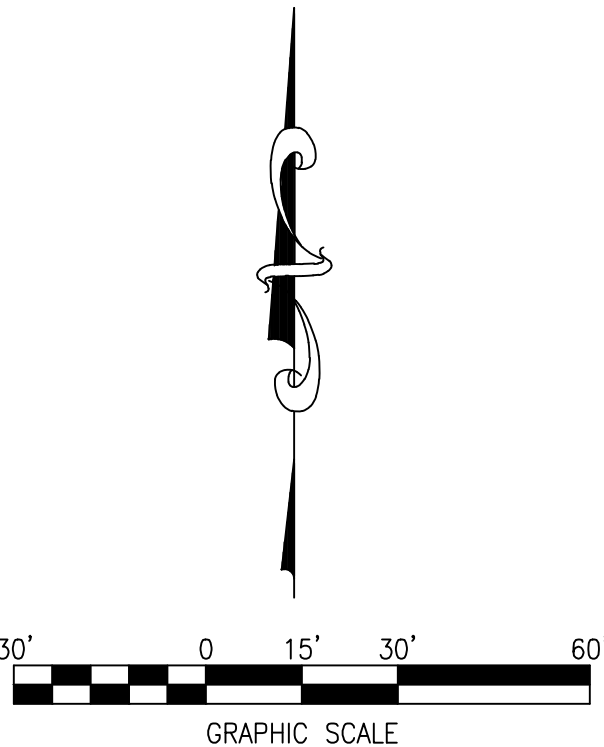

New Mexico One Call, Inc.

Professional Resources for Damage Prevention

CALL NMOC

TWO WORKING DAYS

BEFORE YOU DIG

NM811

1-888-NM-GAS-CO

NMONECALL.ORG

5200 Buffington Rd.
Atlanta, Georgia
30349-2998

Revisions:

Mark	Date	By
A-1	02/09/2015	

Mark	Date	By
A-1		

Mark	Date	By
A-1		

Seal

MERRICK & COMPANY

5970 GREENWOOD PLAZA BLVD
GREENWOOD VILLAGE, CO 80111
303-751-0741

STORE

WYOMING BOULEVARD FSU

S08H-A-WC

2274 WYOMING BLVD. NE

ALBUQUERQUE, NM

SHEET TITLE

EXISTING DRAINAGE MAP

VERSION: H-V2

ISSUE DATE: 11-2014

Job No. : 65118374

Store : 03484

Date : 12/15/14

Drawn By : JD

Checked By: TDK

Sheet

EXDN-1.0