


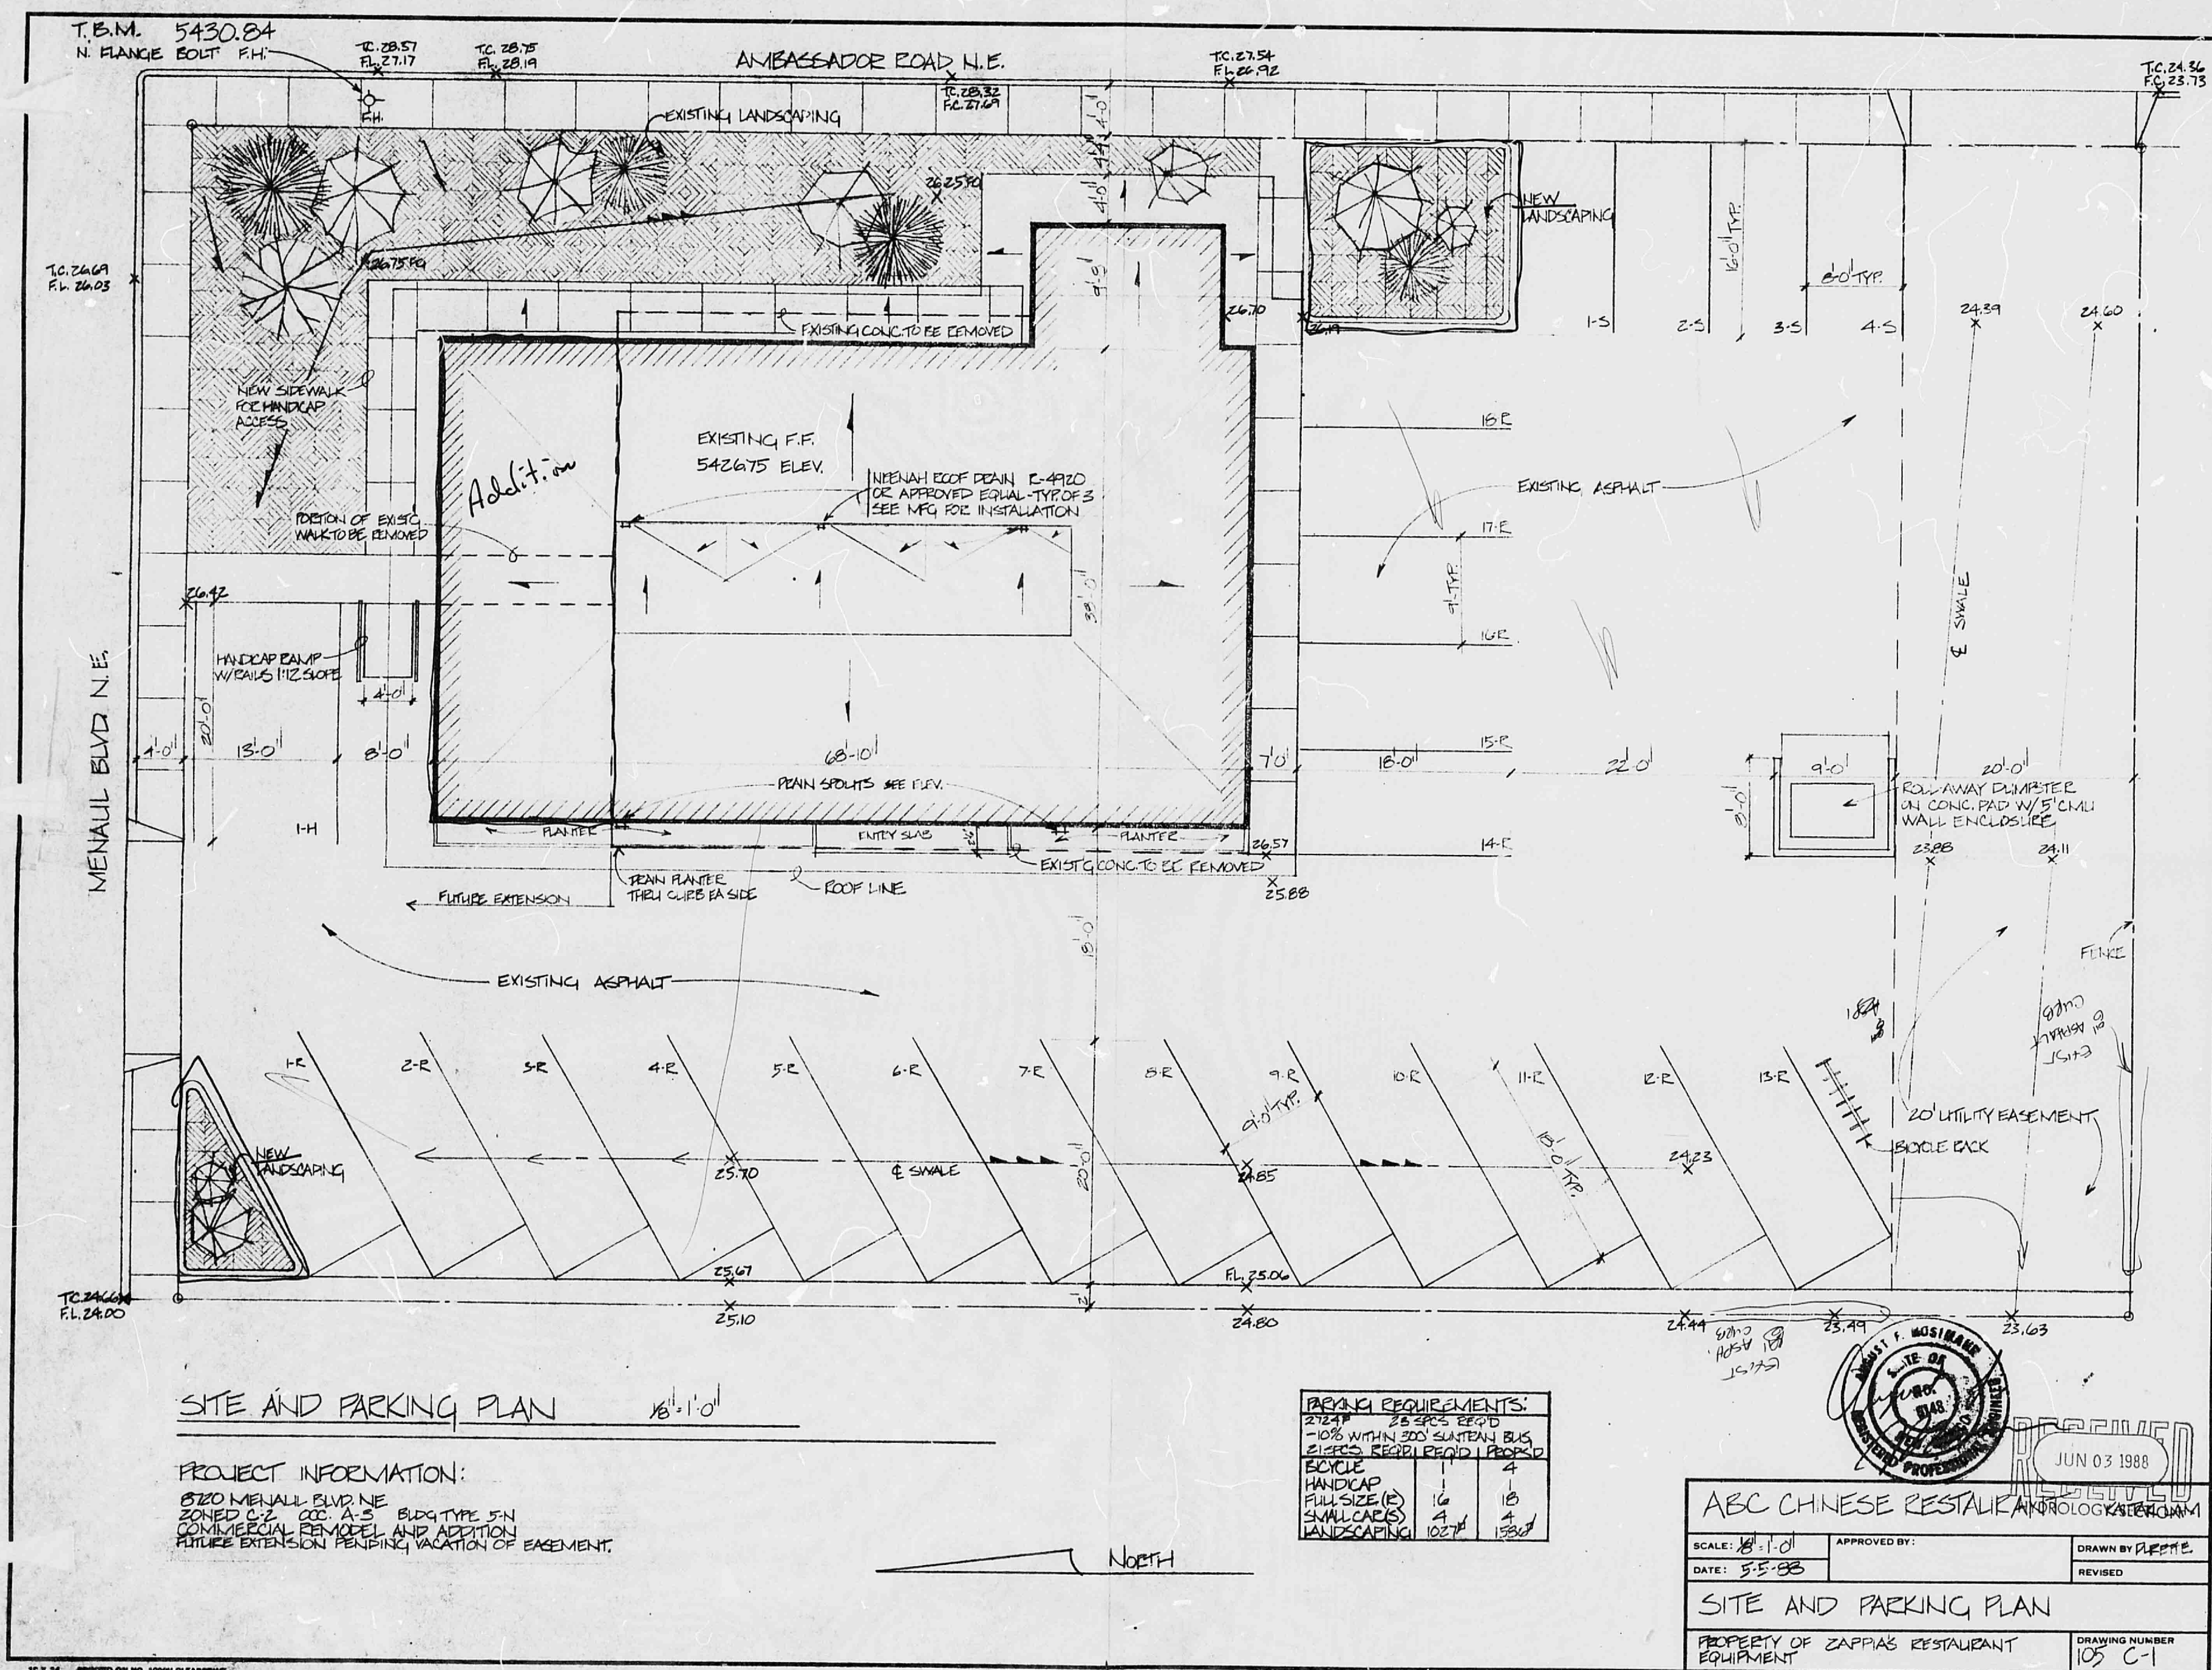


FILE # 21 DATE 6-24-83

CITY OF ALBUQUERQUE

This microimage is certified to be a complete and accurate copy of the original as it appears in the files of the PUBLIC WORKS DEPARTMENT - HYDROLOGY DIVISION and was filmed in the normal course of business. The photographic processes used meet the Basic Microfilm Standards of the National Micrographics Association (ANSI-1977).

Kara Auer
CITY CLERK RECORDER

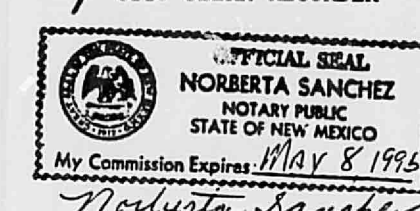

THIS PLAN SHOT TWICE
ONCE ON LIGHT AND
ONCE ON DARK.

CITY OF ALBUQUERQUE
THIS MICROIMAGE IS THE BEST
POSSIBLE REPRODUCTION DUE
TO THE POOR QUALITY OF THE
ORIGINAL DOCUMENT.

PLANS/PLATS ON FILE

FILE DESC:
H-20/DD24

PLANS/PLATS 1

D 24 C 20 B 16 A 12 CITY OF ALBUQUERQUE C D

