

PROJECT DESCRIPTION:


KENTUCKY FRIED CHICKEN RESTAURANT

LEGAL DESCRIPTION:

PARCEL NUMBERED FIVE (5), FIRST REPLAT OF PORTION OF AMENDED AND CORRECTED PLAT OF UNCLE DOC ADDITION NO. 2, CITY OF ALBUQUERQUE, NEW MEXICO, AS THE SAME IS SHOWN AND DESIGNATED ON THE REPLAT, FILED IN THE OFFICE OF THE COUNTY CLERK OF BERNALILLO COUNTY, NEW MEXICO. ON MARCH 3, 1970, IN PLAT BOOK D4, PAGE 70.

ADDRESS:

2201 EUBANK BOULEVARD, N.E. ALBUQUERQUE, NM 87112

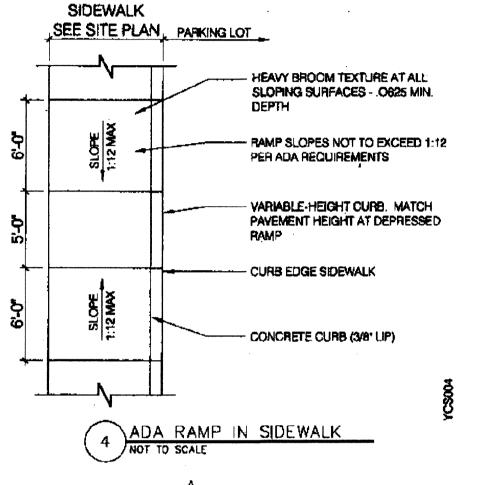

--- (E) DRIVE PAD

- HEAVY BROOM TEXTURE AT ALL SLOPING SURFACES -.0625 MIN. DEPTH

HEAVY BROOM TEXTURE AT ALL SLOPING SURFACES -


.0625 MIN. DEPTH

2 ADA RAMP IN SIDEWALK


1 ADA RAMP IN SIDEWALK


NEW CONCRETE-



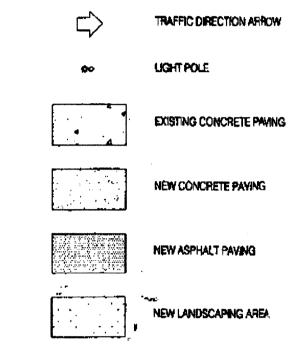



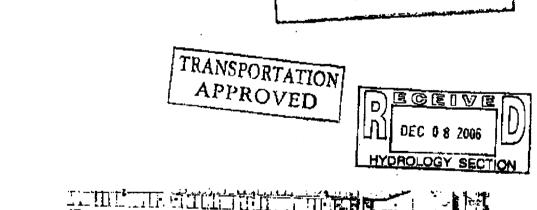

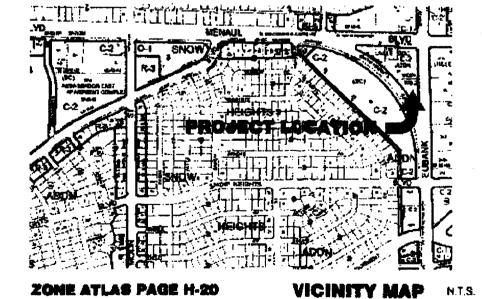





457 (f. Virginia Aranue, Subs 200 Dermer, Colorede 90246 (203) 377-4661 Par (203) 377-4686 Arrananglessing asm



ISSUE FOR PERMIT 11-10-06 ACKUPCIMINEUTS 127.02


CONTRACT DATE: BUILDING TYPE: PLAN VERSION: K60-Y04 SITE NUMBER: STORE NUMBER:

> KFC 2201 EUBANK BLVD., N.E. ALBUQUERQUE, NM 87109



SITE PLAN TCL-1

PLOT DATE:

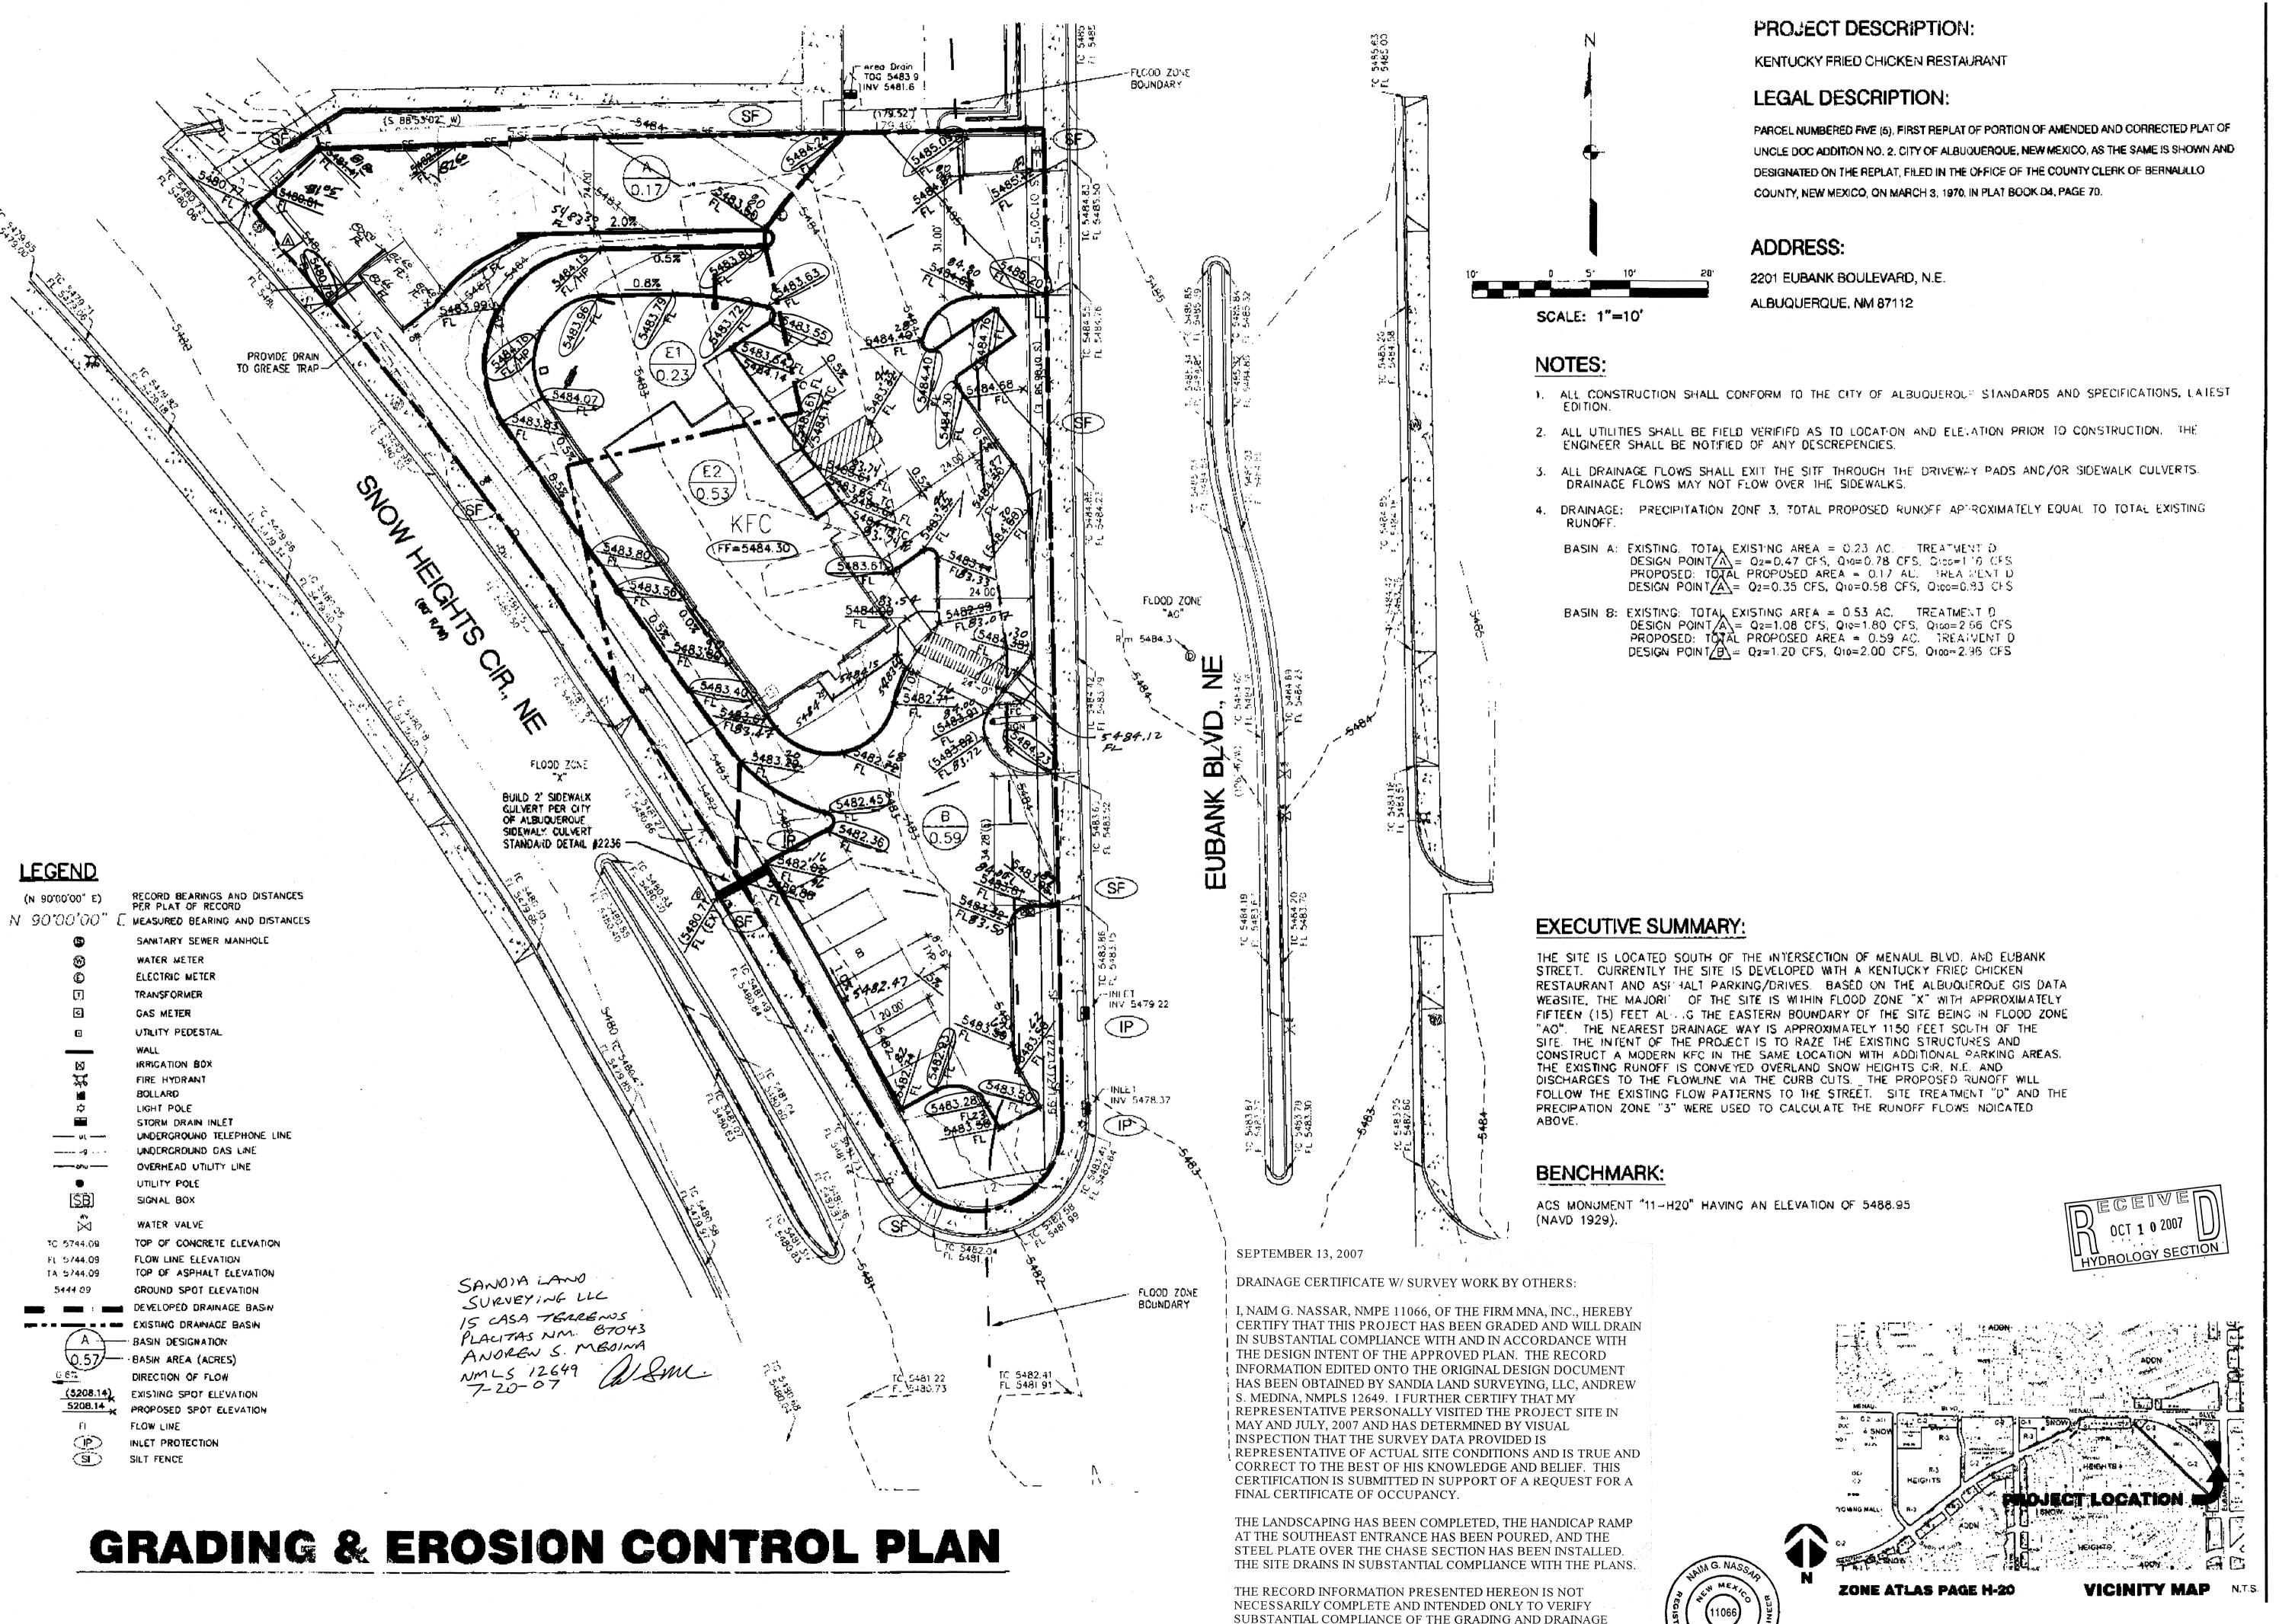

ASPECTS OF THIS PROJECT. THOSE RELYING ON THIS RECORD

VERIFICATION OF ITS ACCURACY BEFORE USING IT FOR ANY

DOCUMENT ARE ADVISED TO OBTAIN INDEPENDENT

OTHER PURPOSE.

IMNA

ARCHITECTURE, PLANNING

521 E. Vizginia Avenue, Sulta 280 Derver, Colorado 30246 (303) 377-6601 Iza. (303) 377-6616 www.wnaengineering.com

The sun of a con-

ISSUE FOR PERMIT 11-10-06

CONTRACT DATE:
BUILDING TYPE:
PLAN VERSION:
SITE NUMBER:

STORE NUMBER:

X60-Y04

2201 EUBANK BLVD., N.E. ALBUQUERQUE, NM 87109



GRADING & EROSION CONTROL PLAN

C-1

D) DEC 0 & 2005 LIMBROLOGY SECTION