

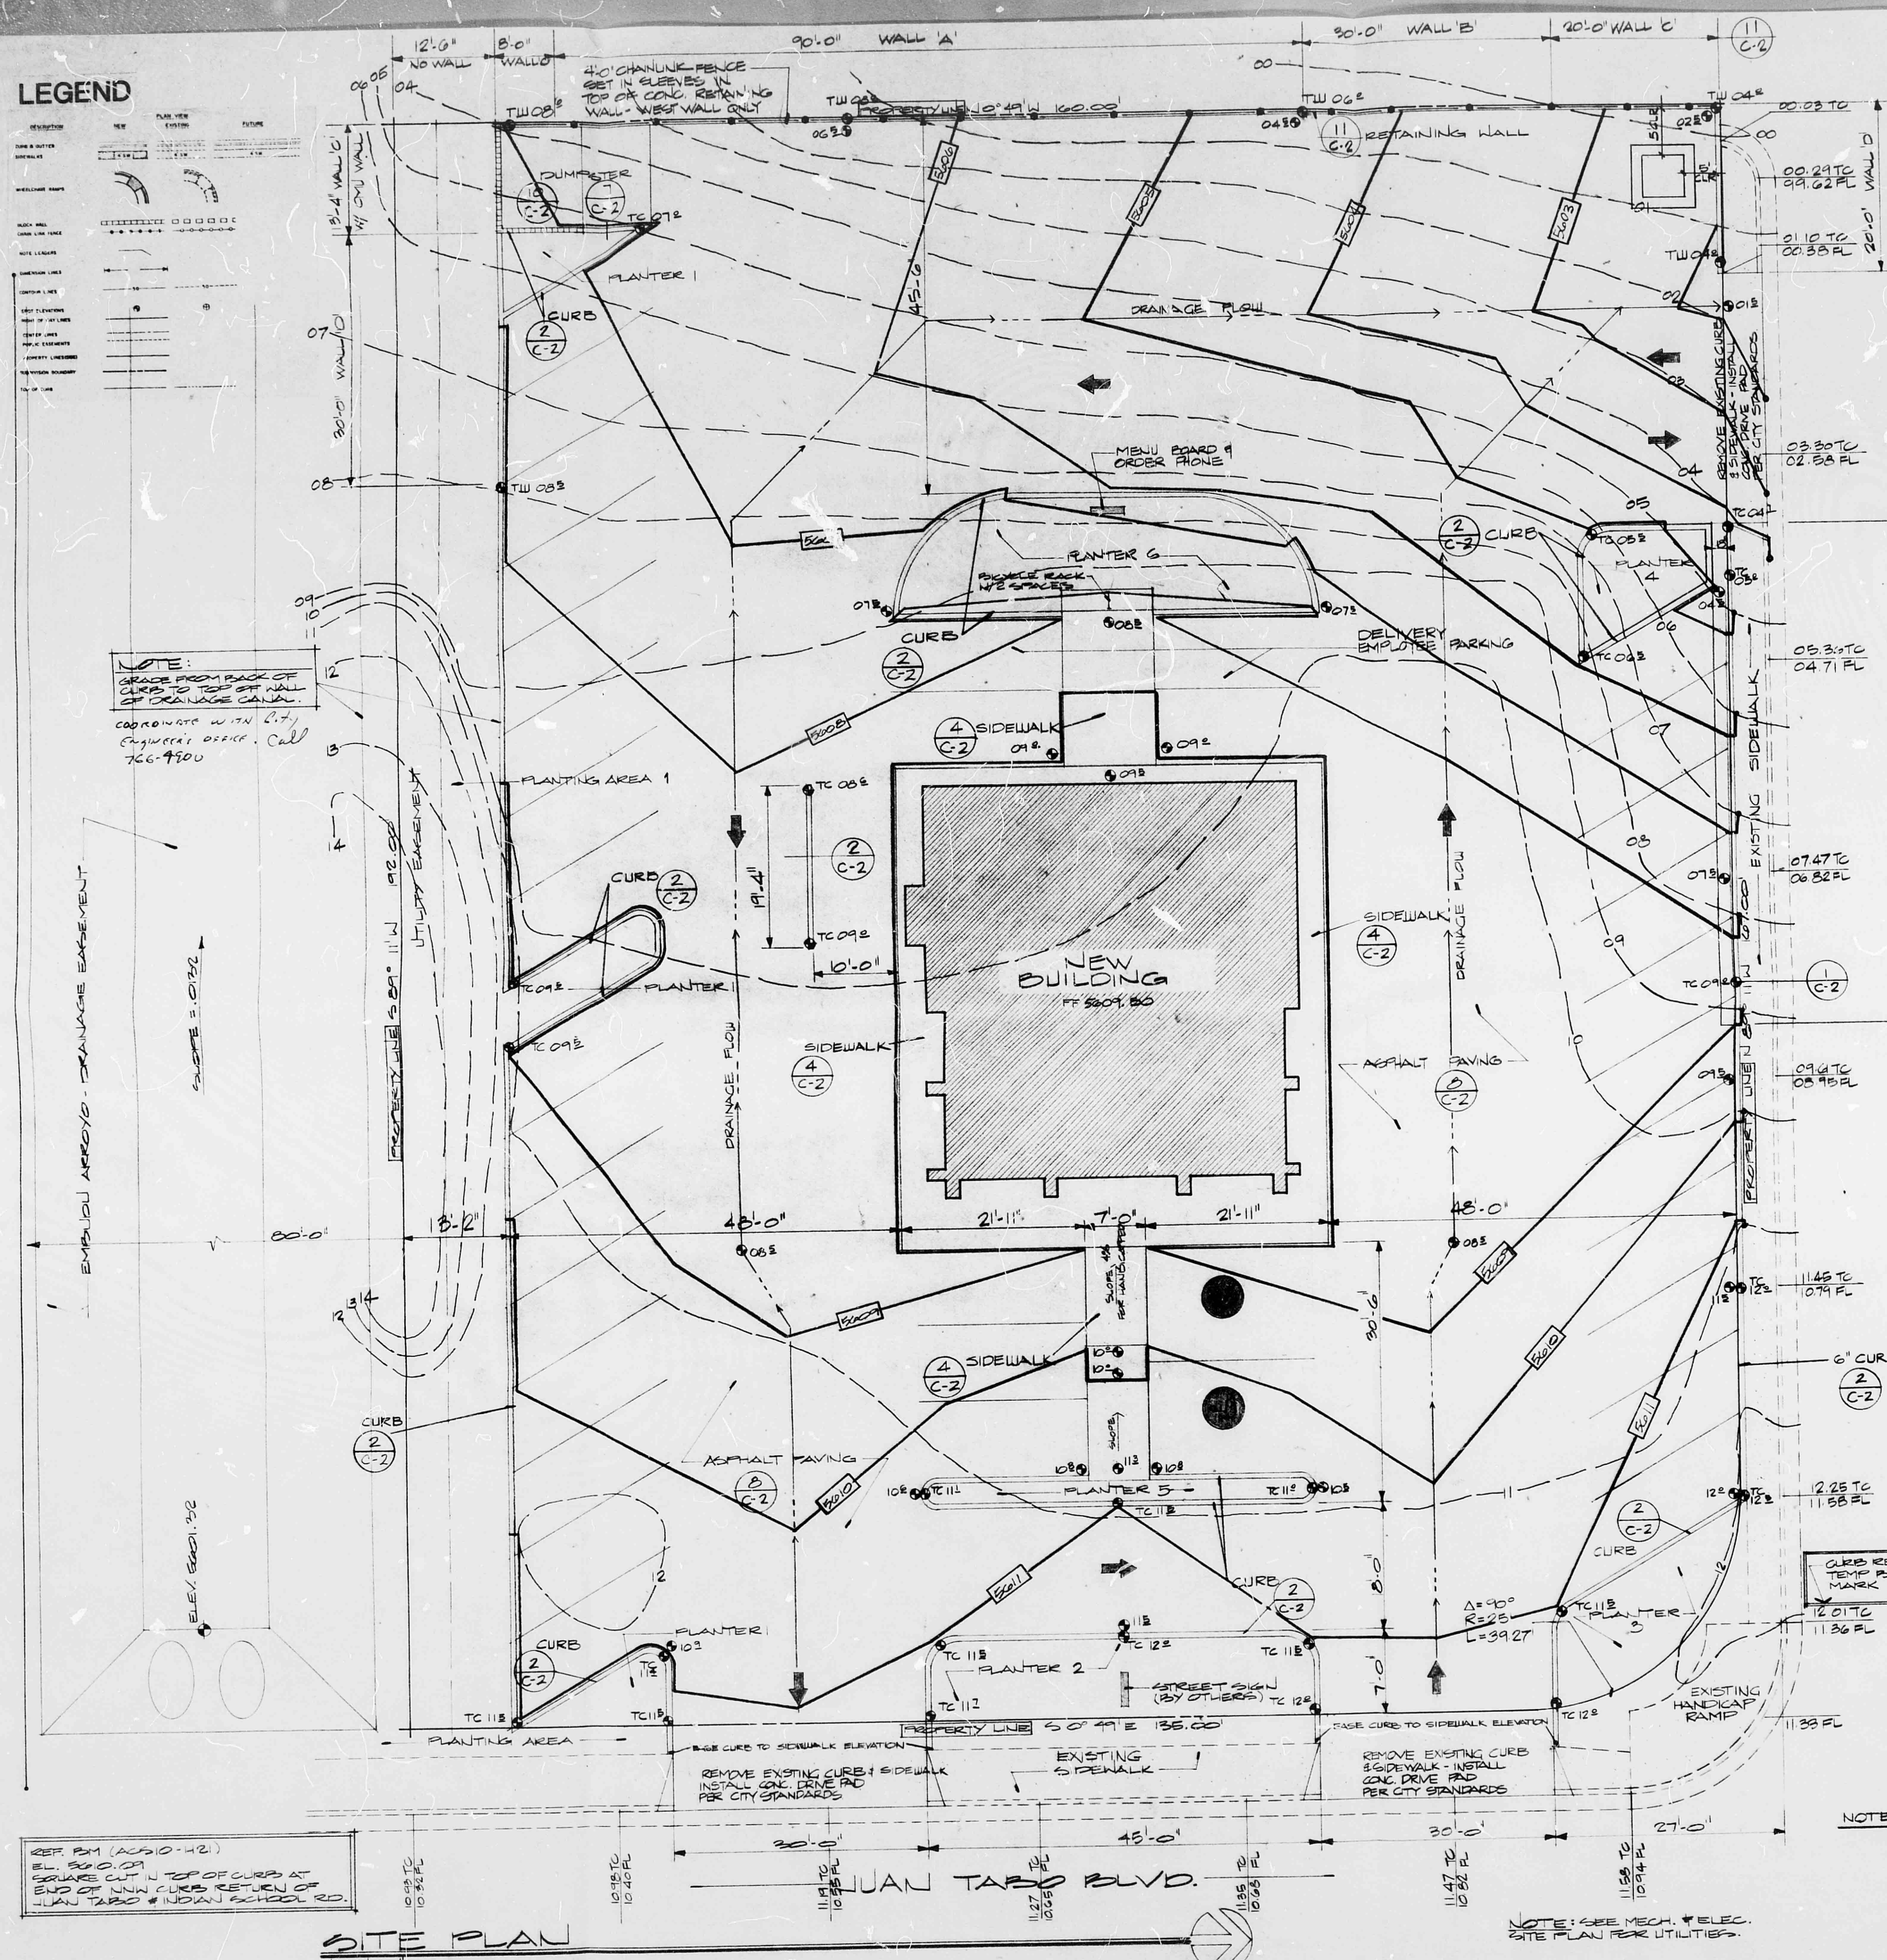
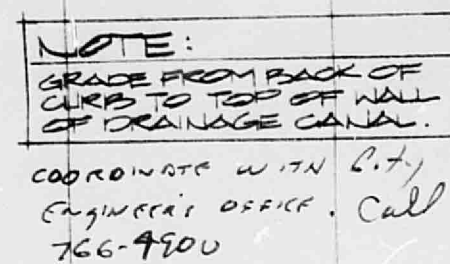


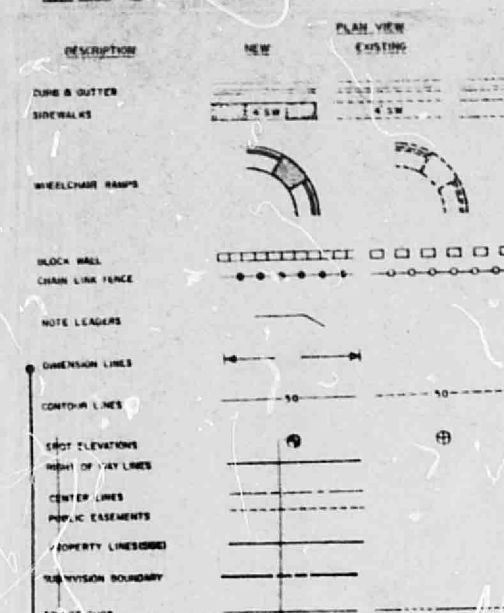

ZONING MAP H-21-Z

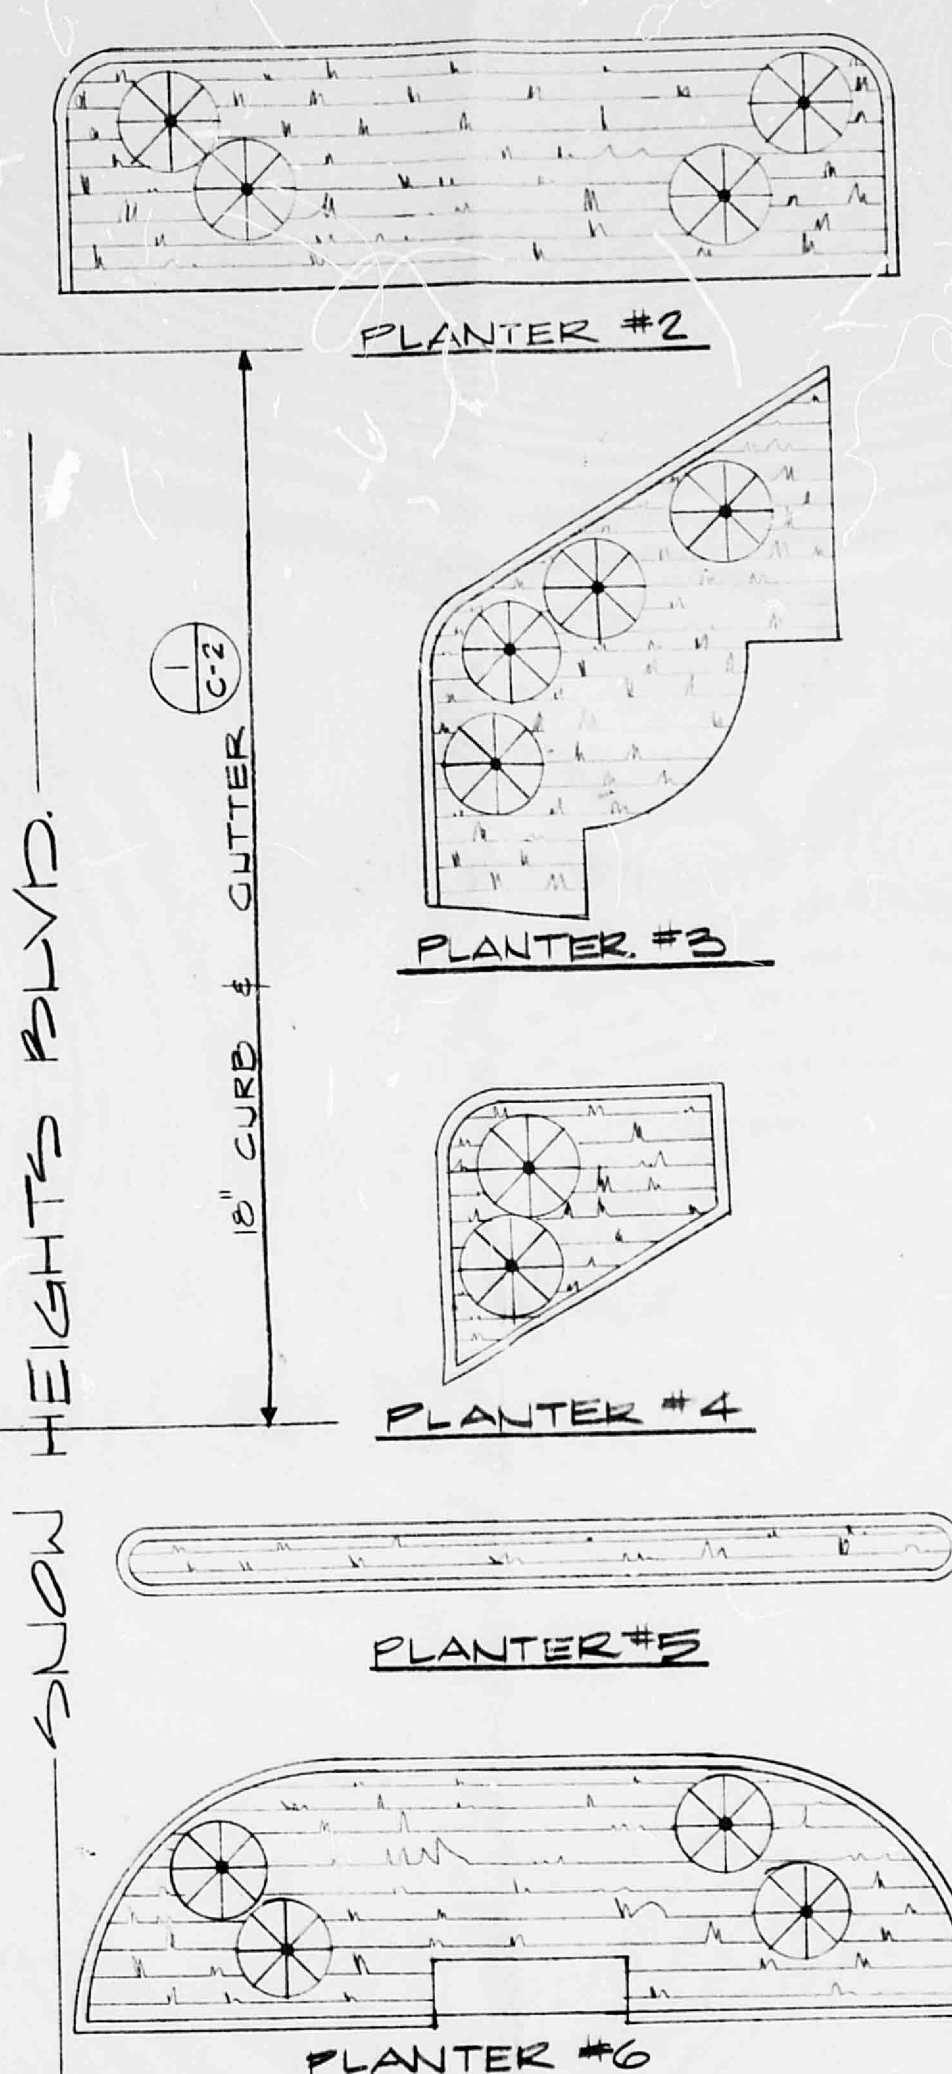

LANDSCAPING PLANS

NOTE: AN AUTOMATIC WATERING SYSTEM SHALL BE PROVIDED.

↑ SUGGESTS TRAFFIC FLOW

PARKING	
REQUIRED	13 SPACES
ON SITE	30 SPACES
HANDICAPPED	2 SPACES
TOTAL	45 SPACES

BLAKE'S LOTABURGER INC.
G. BLAKE CHANSLOR, OWNER

P.O. BOX 6323
ALBUQUERQUE
NEW MEXICO 87197



JOB NO 582-4
DATE AUG 1982
SHEET 1 OF 14


H21/D12

SITE PLAN
JUAN TABO & SNOW HEIGHTS

C.1




BLAKE'S LOTABURGER INC.
G. BLAKE CHANSLOR, OWNER
P.O. BOX 6323
ALBUQUERQUE, NEW MEXICO 87197

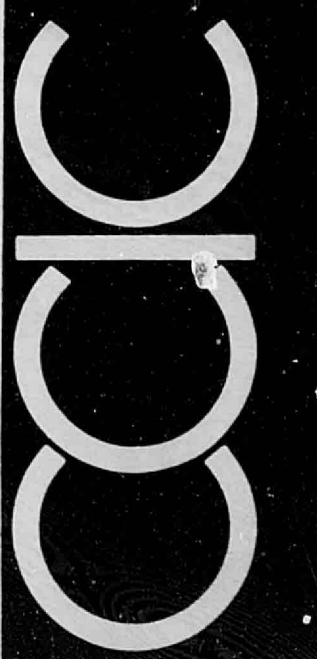


ES-2-4
AUG. 1984
2 14

SITE DETAILS
H21/D12
C 2

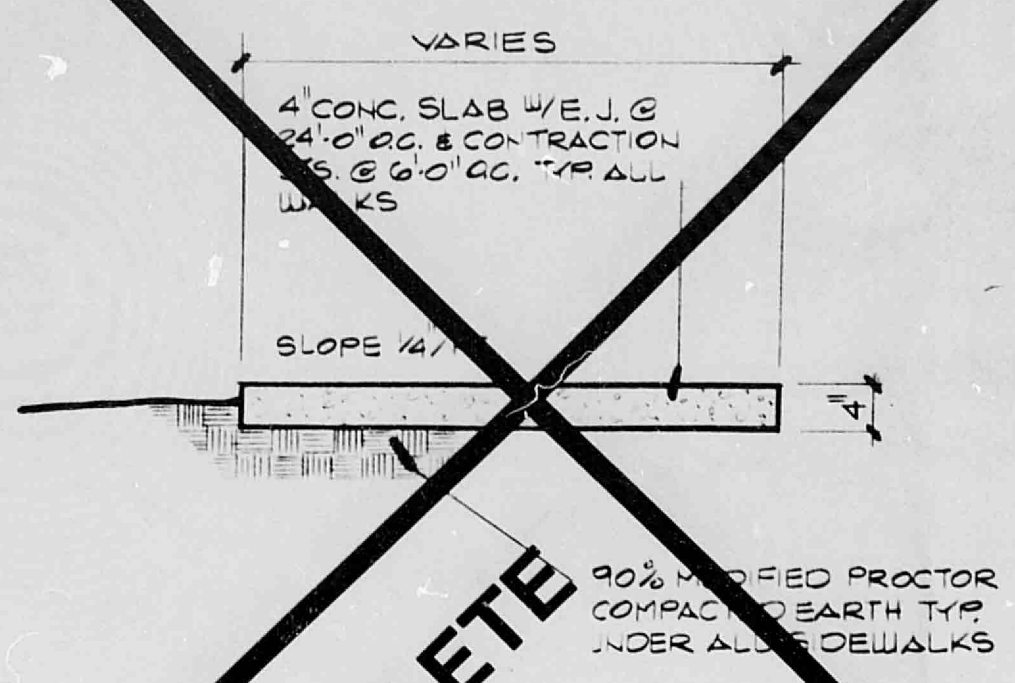


DELETE


5 TYP. CONC. SIDEWALK

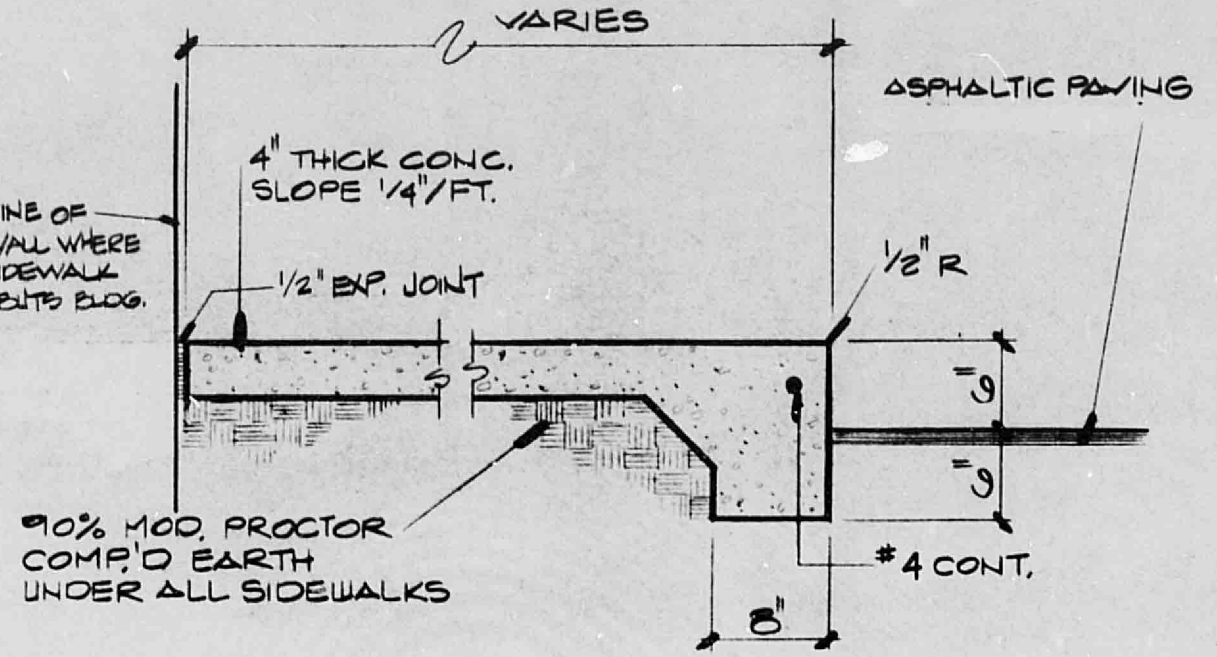


4 TYP. WALK AT PAVING

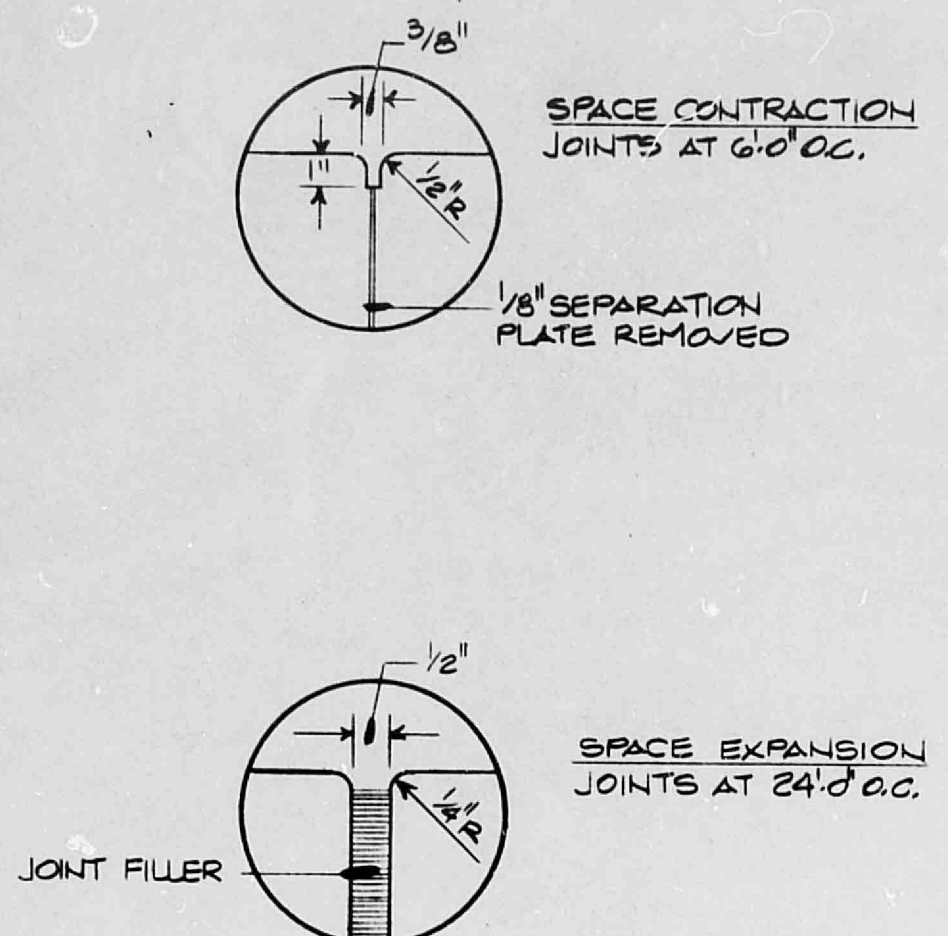


3 TYP. JOINT DETAILS

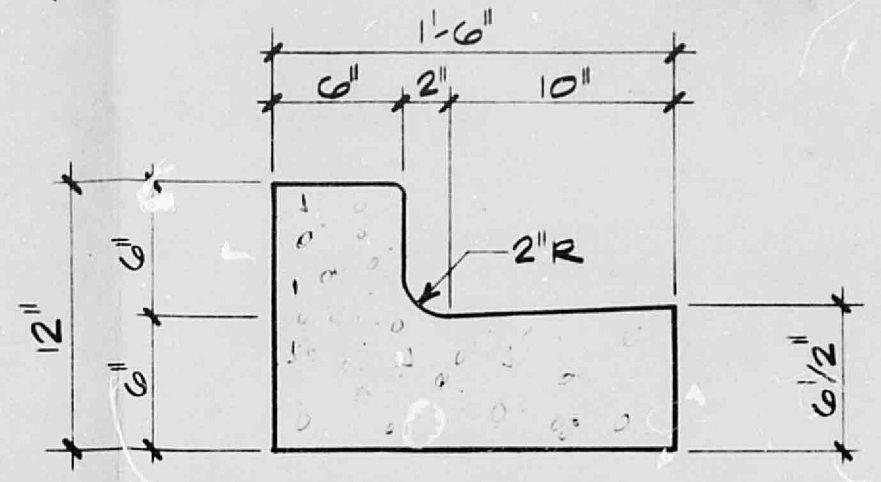

1 TYP. CURB & GUTTER

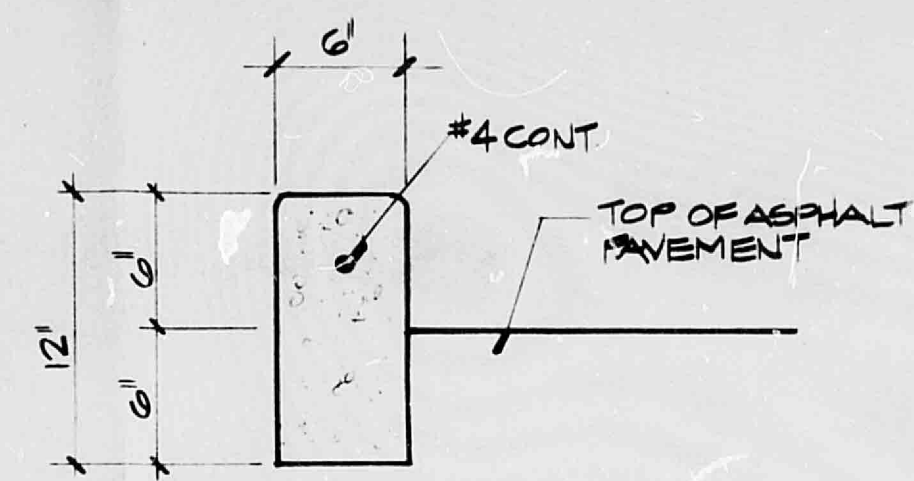


2 TYP. CURB

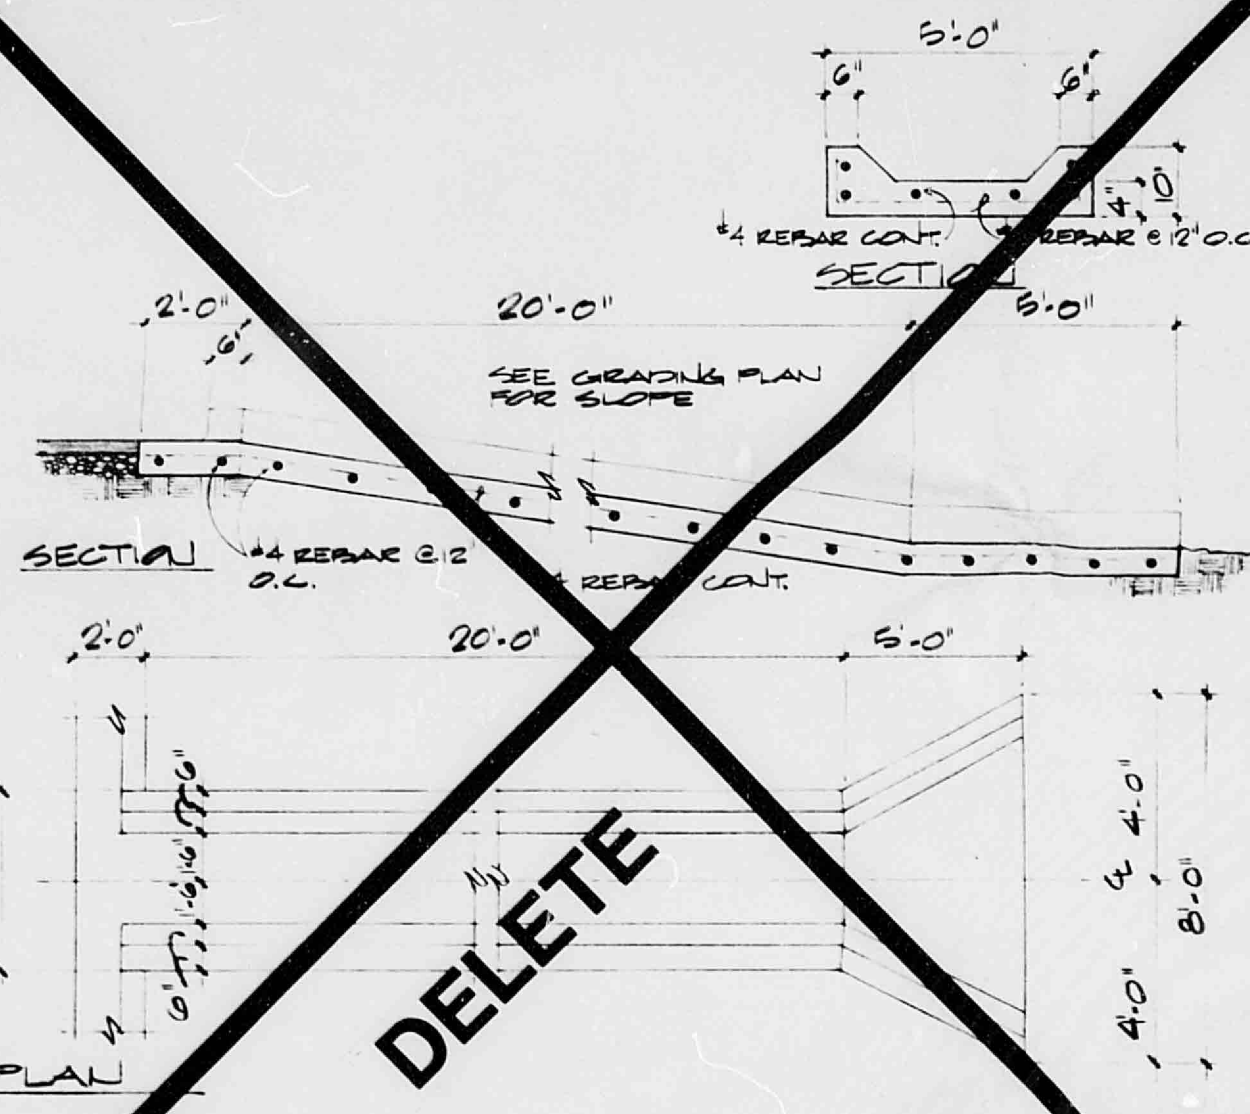


DELETE


6 TYP. CONC. RUNDOWN

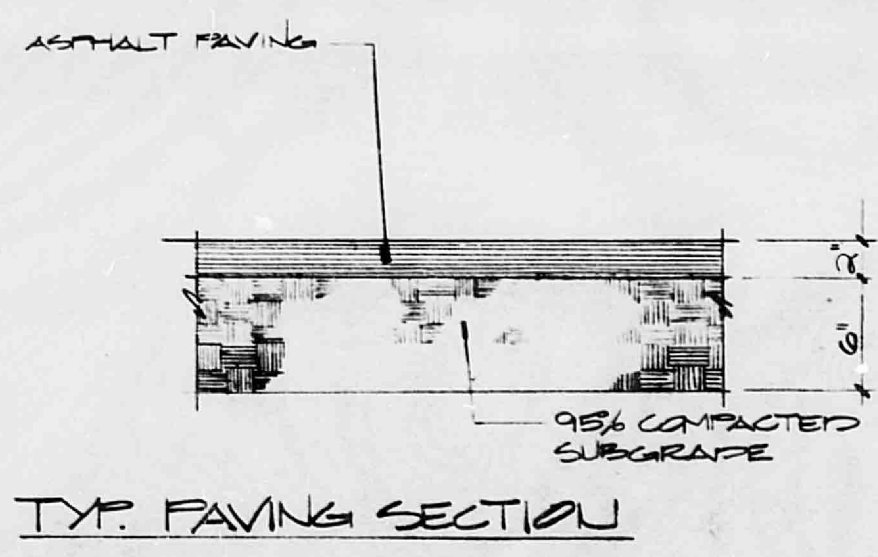

8 TYP. PAVING DETAILS

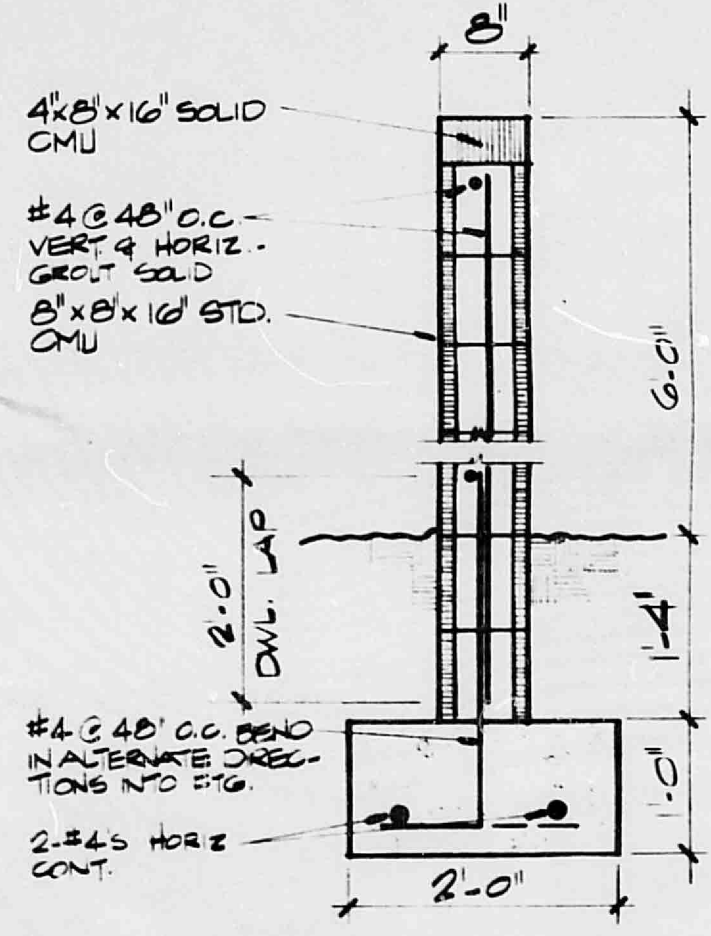


7 TYP. CMU WALL

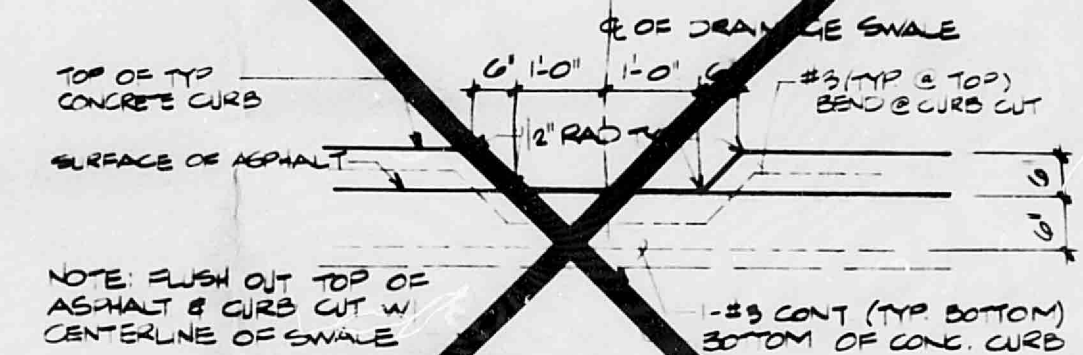


9 TYP. CURB CUT AT DRAINAGE SWALE


WALL MARK	FOOTING WIDTH a	BACK FILL HEIGHT b	VERTICAL WALL STL. c	TRANSVERSE FTG. STL. d
A	5'-0"	5'-0"	#5 @ 7"	#5 @ 12"
B	4'-6"	4'-0"	#5 @ 9"	#4 @ 10"
C	5'-0"	8'-0"	#4 @ 11"	#4 @ 24"
D	2'-0"	2'-0"	#4 @ 11"	#4 @ 24"

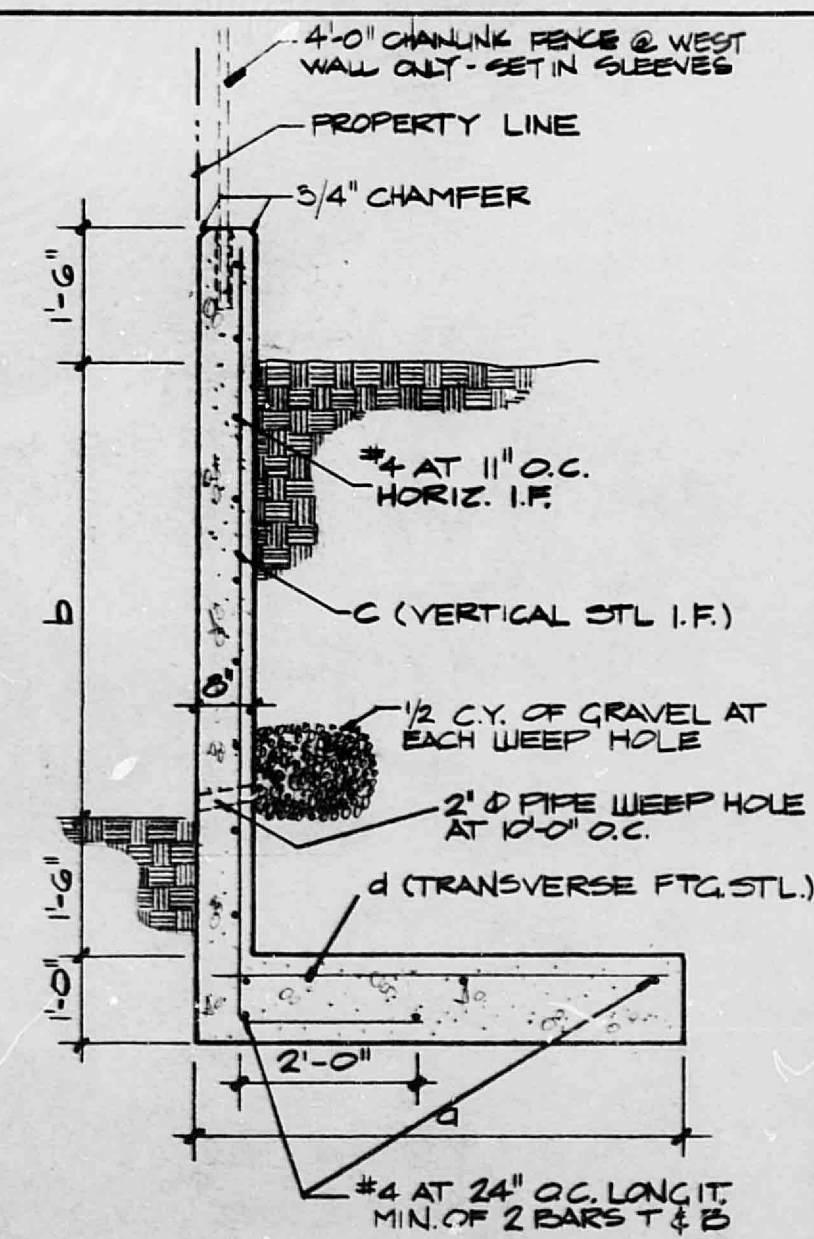

11 RETAINING WALL

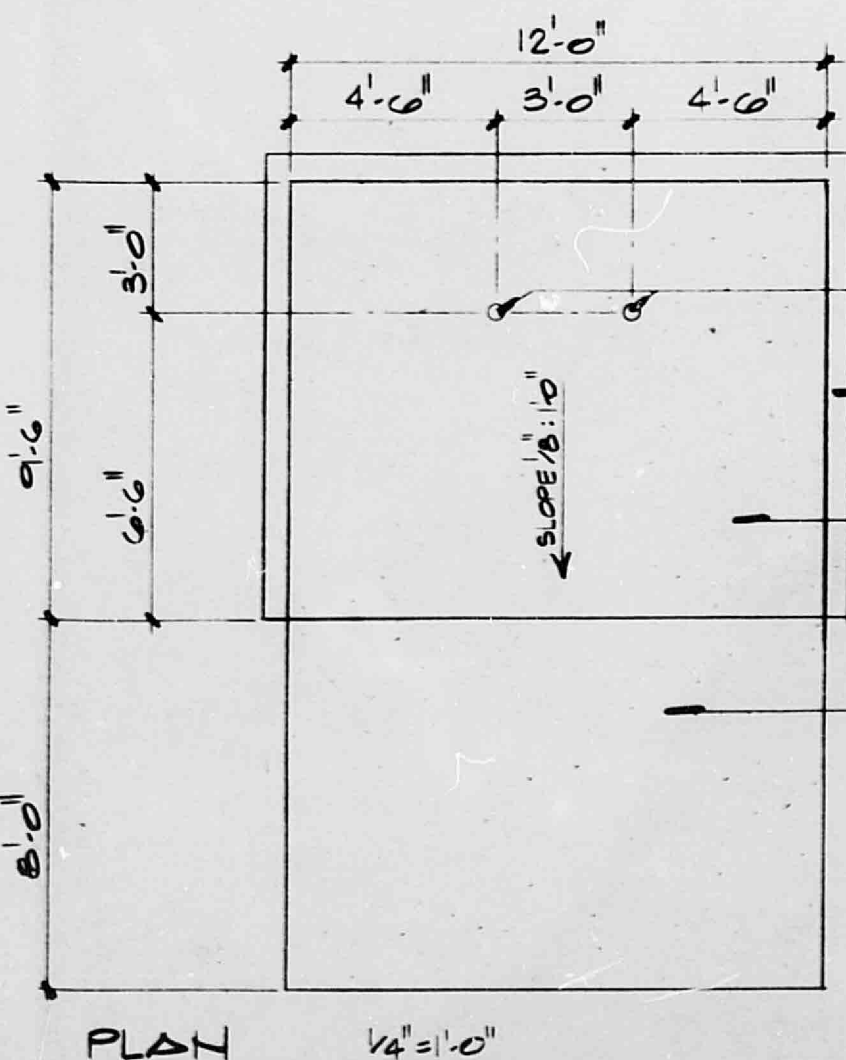

10 DUMPSTER ENCLOSURE

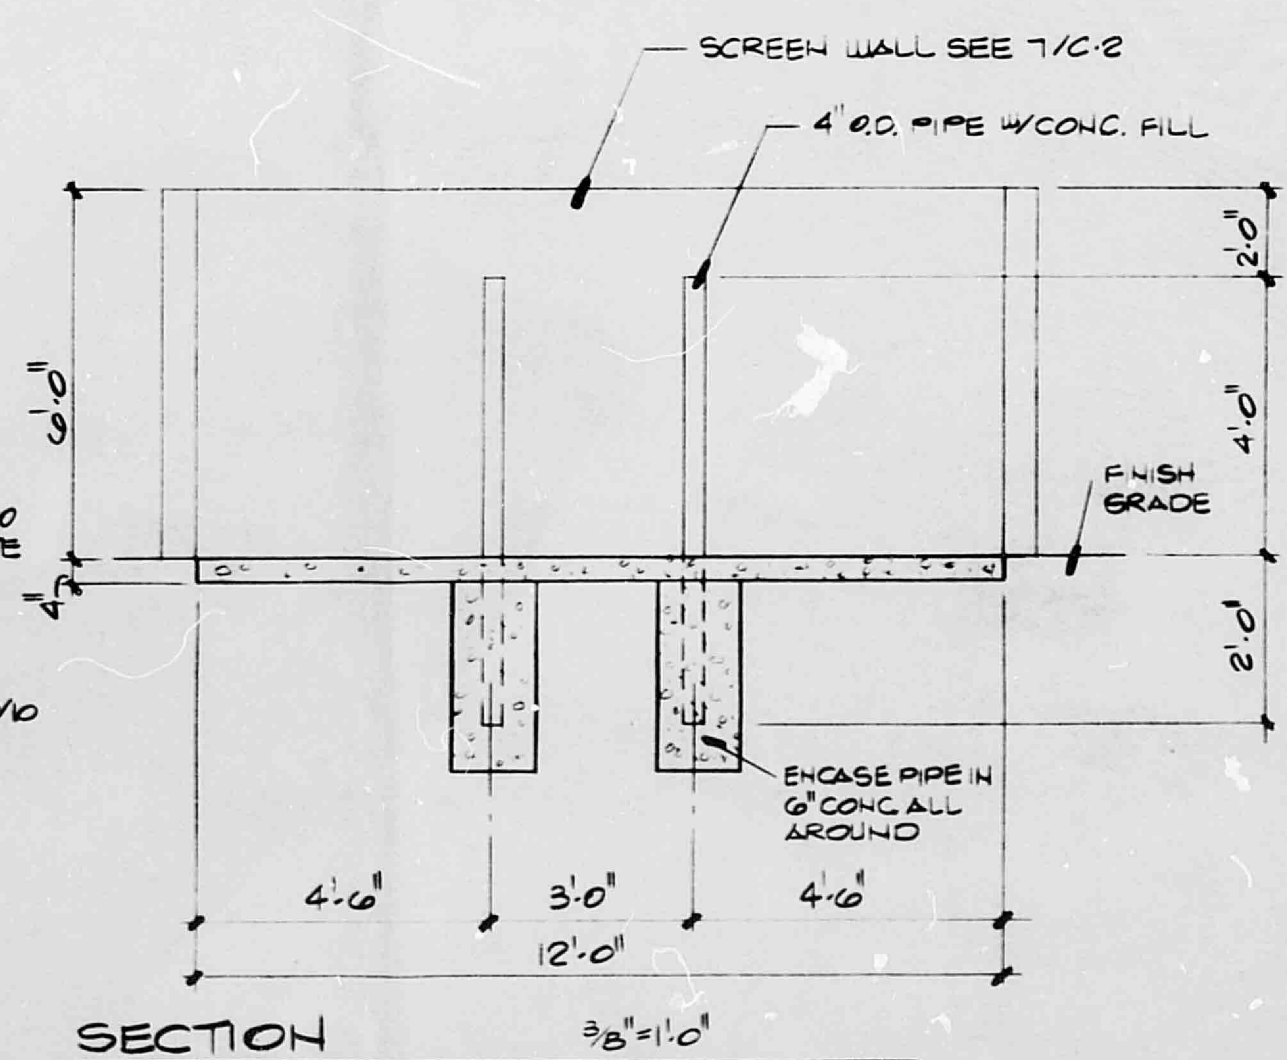

1/2" = 1'-0"