


NORTH  
LEGAL  
SECTION OF LOT 1  
BLK 124  
SHOW HEIGHTS ADITT.  
ALBUQ. N. MEX.

|                 |                |
|-----------------|----------------|
| ZONE ATLAS      | H-21           |
| OCCUPANCY GRP   | A-3            |
| BUILDING TYPE   | REST.          |
| ZONE HCU        | C-1            |
| ROOF LIVE LOAD  | 20 PSF.        |
| FLOOR LIVE LOAD | 30 PSF.        |
| WIND LOADING    | 25 PSF. HORIZ. |
| EXIST. PARKING  | 45 SPACES +    |
| REQ. PARKING    | 20 SPACES      |
| EXIST. BLDG.    | 2320 SF        |
| NEW ADDITION    | 800 SF         |
| TOTAL           | 3180 SF        |

LANDSCAPE LEGEND  
① FRUITLESS MULBERRY  
OR SPAL

A PROPOSED ADDITION  
FOR  
ELOY'S MEXICAN KITCHEN  
ALBUQUERQUE, N. MEX.

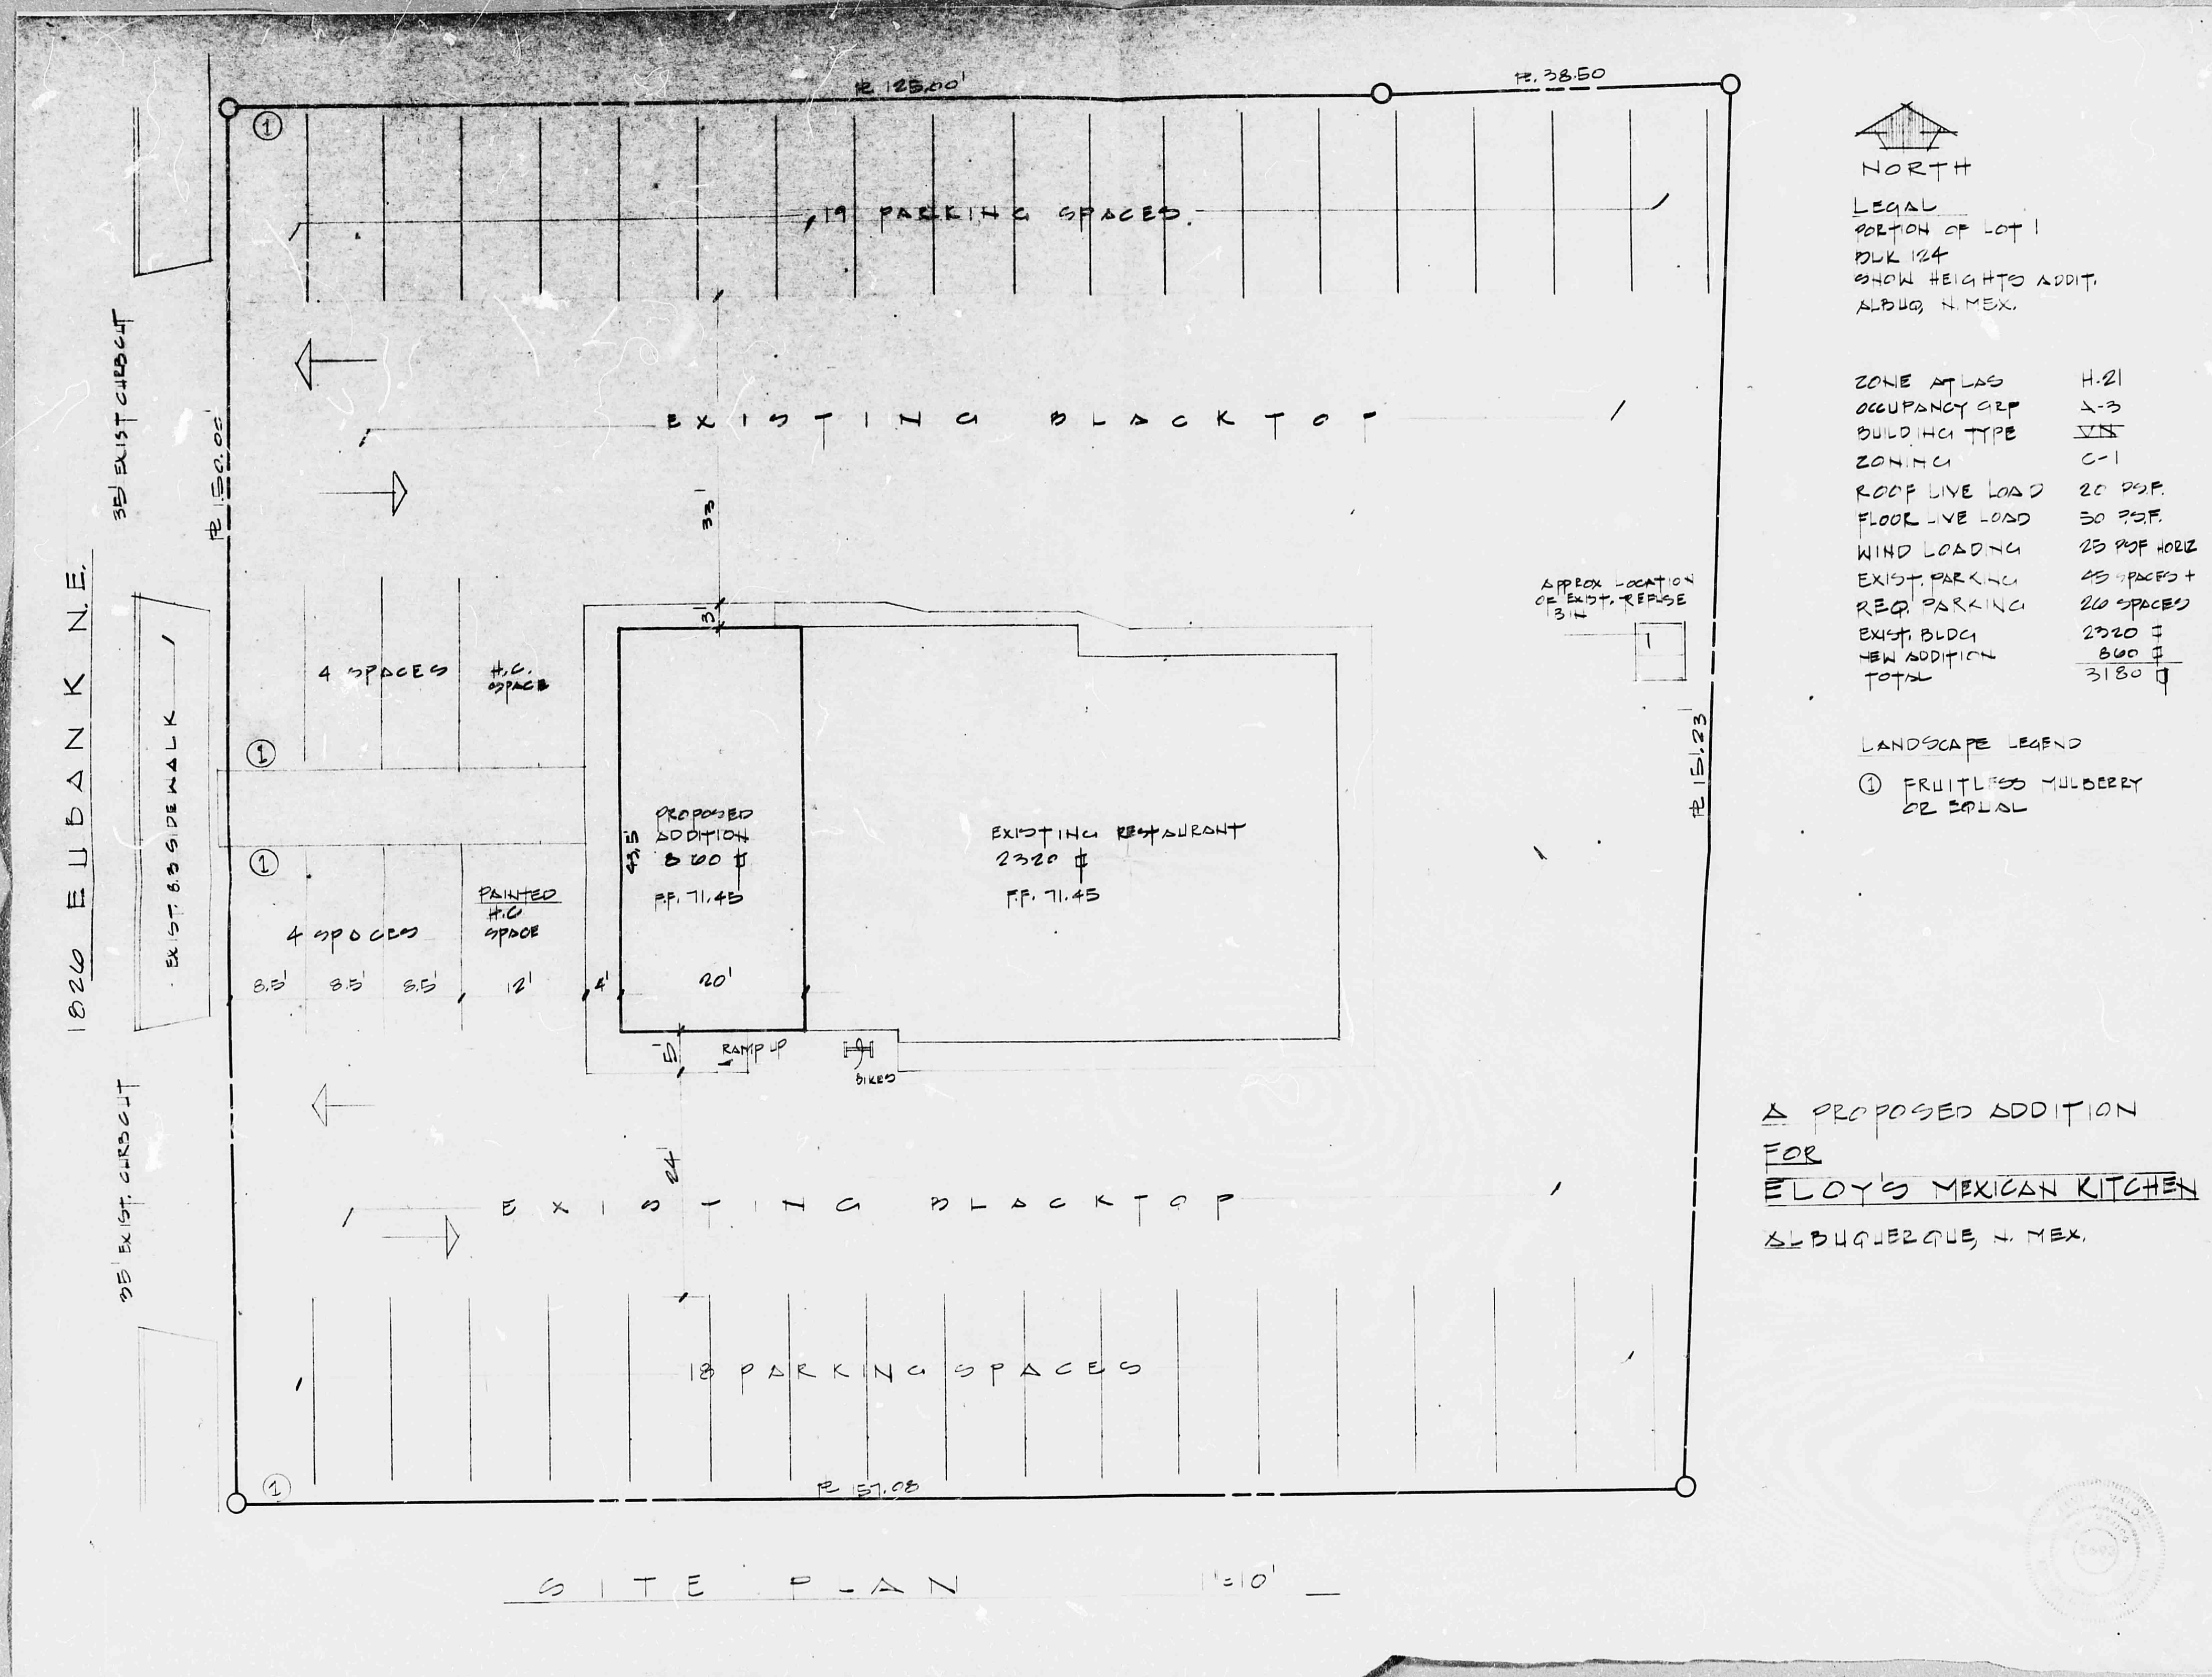