


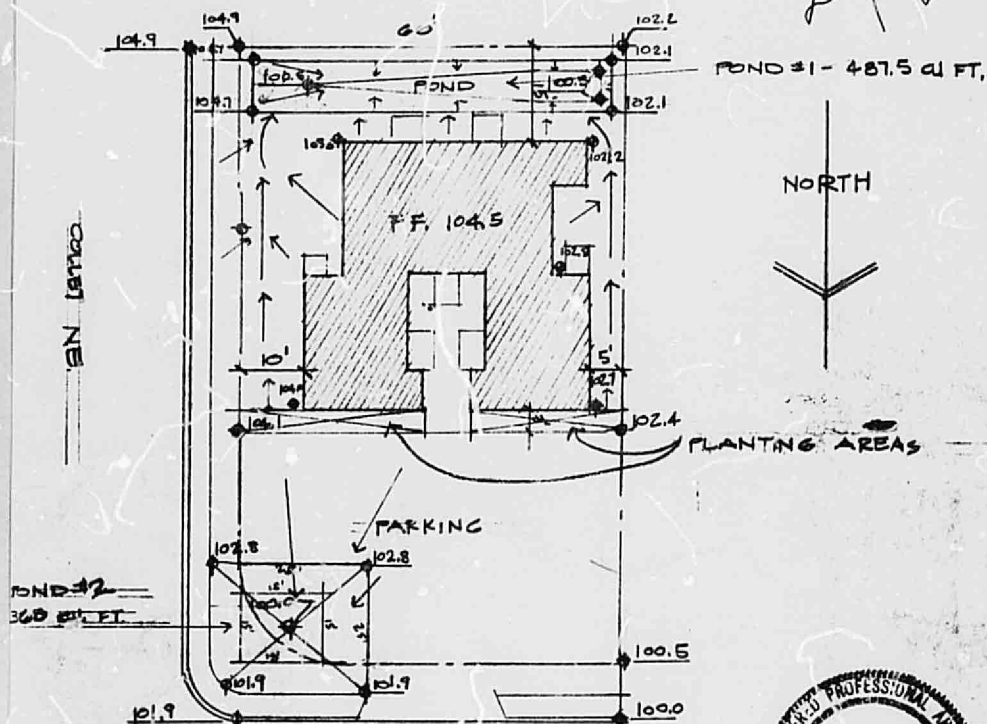

11008 TOWNER N.E.
LOT 10A BLOCK 39
SNOW HEIGHT ADD.

DRAINAGE PLAN

SCALE: 1"=20'-0"

CONTRACTOR SHALL VERIFY ALL GRADES.

NOTES:

WATER STORAGE REQD BY
CITY OF ALB. - 660 CU. FT.

POND # 1 487 cu. ft

POND #2 360

847 cu. ft - SITE PONDING AREA

11003 TOWNER N.C

