


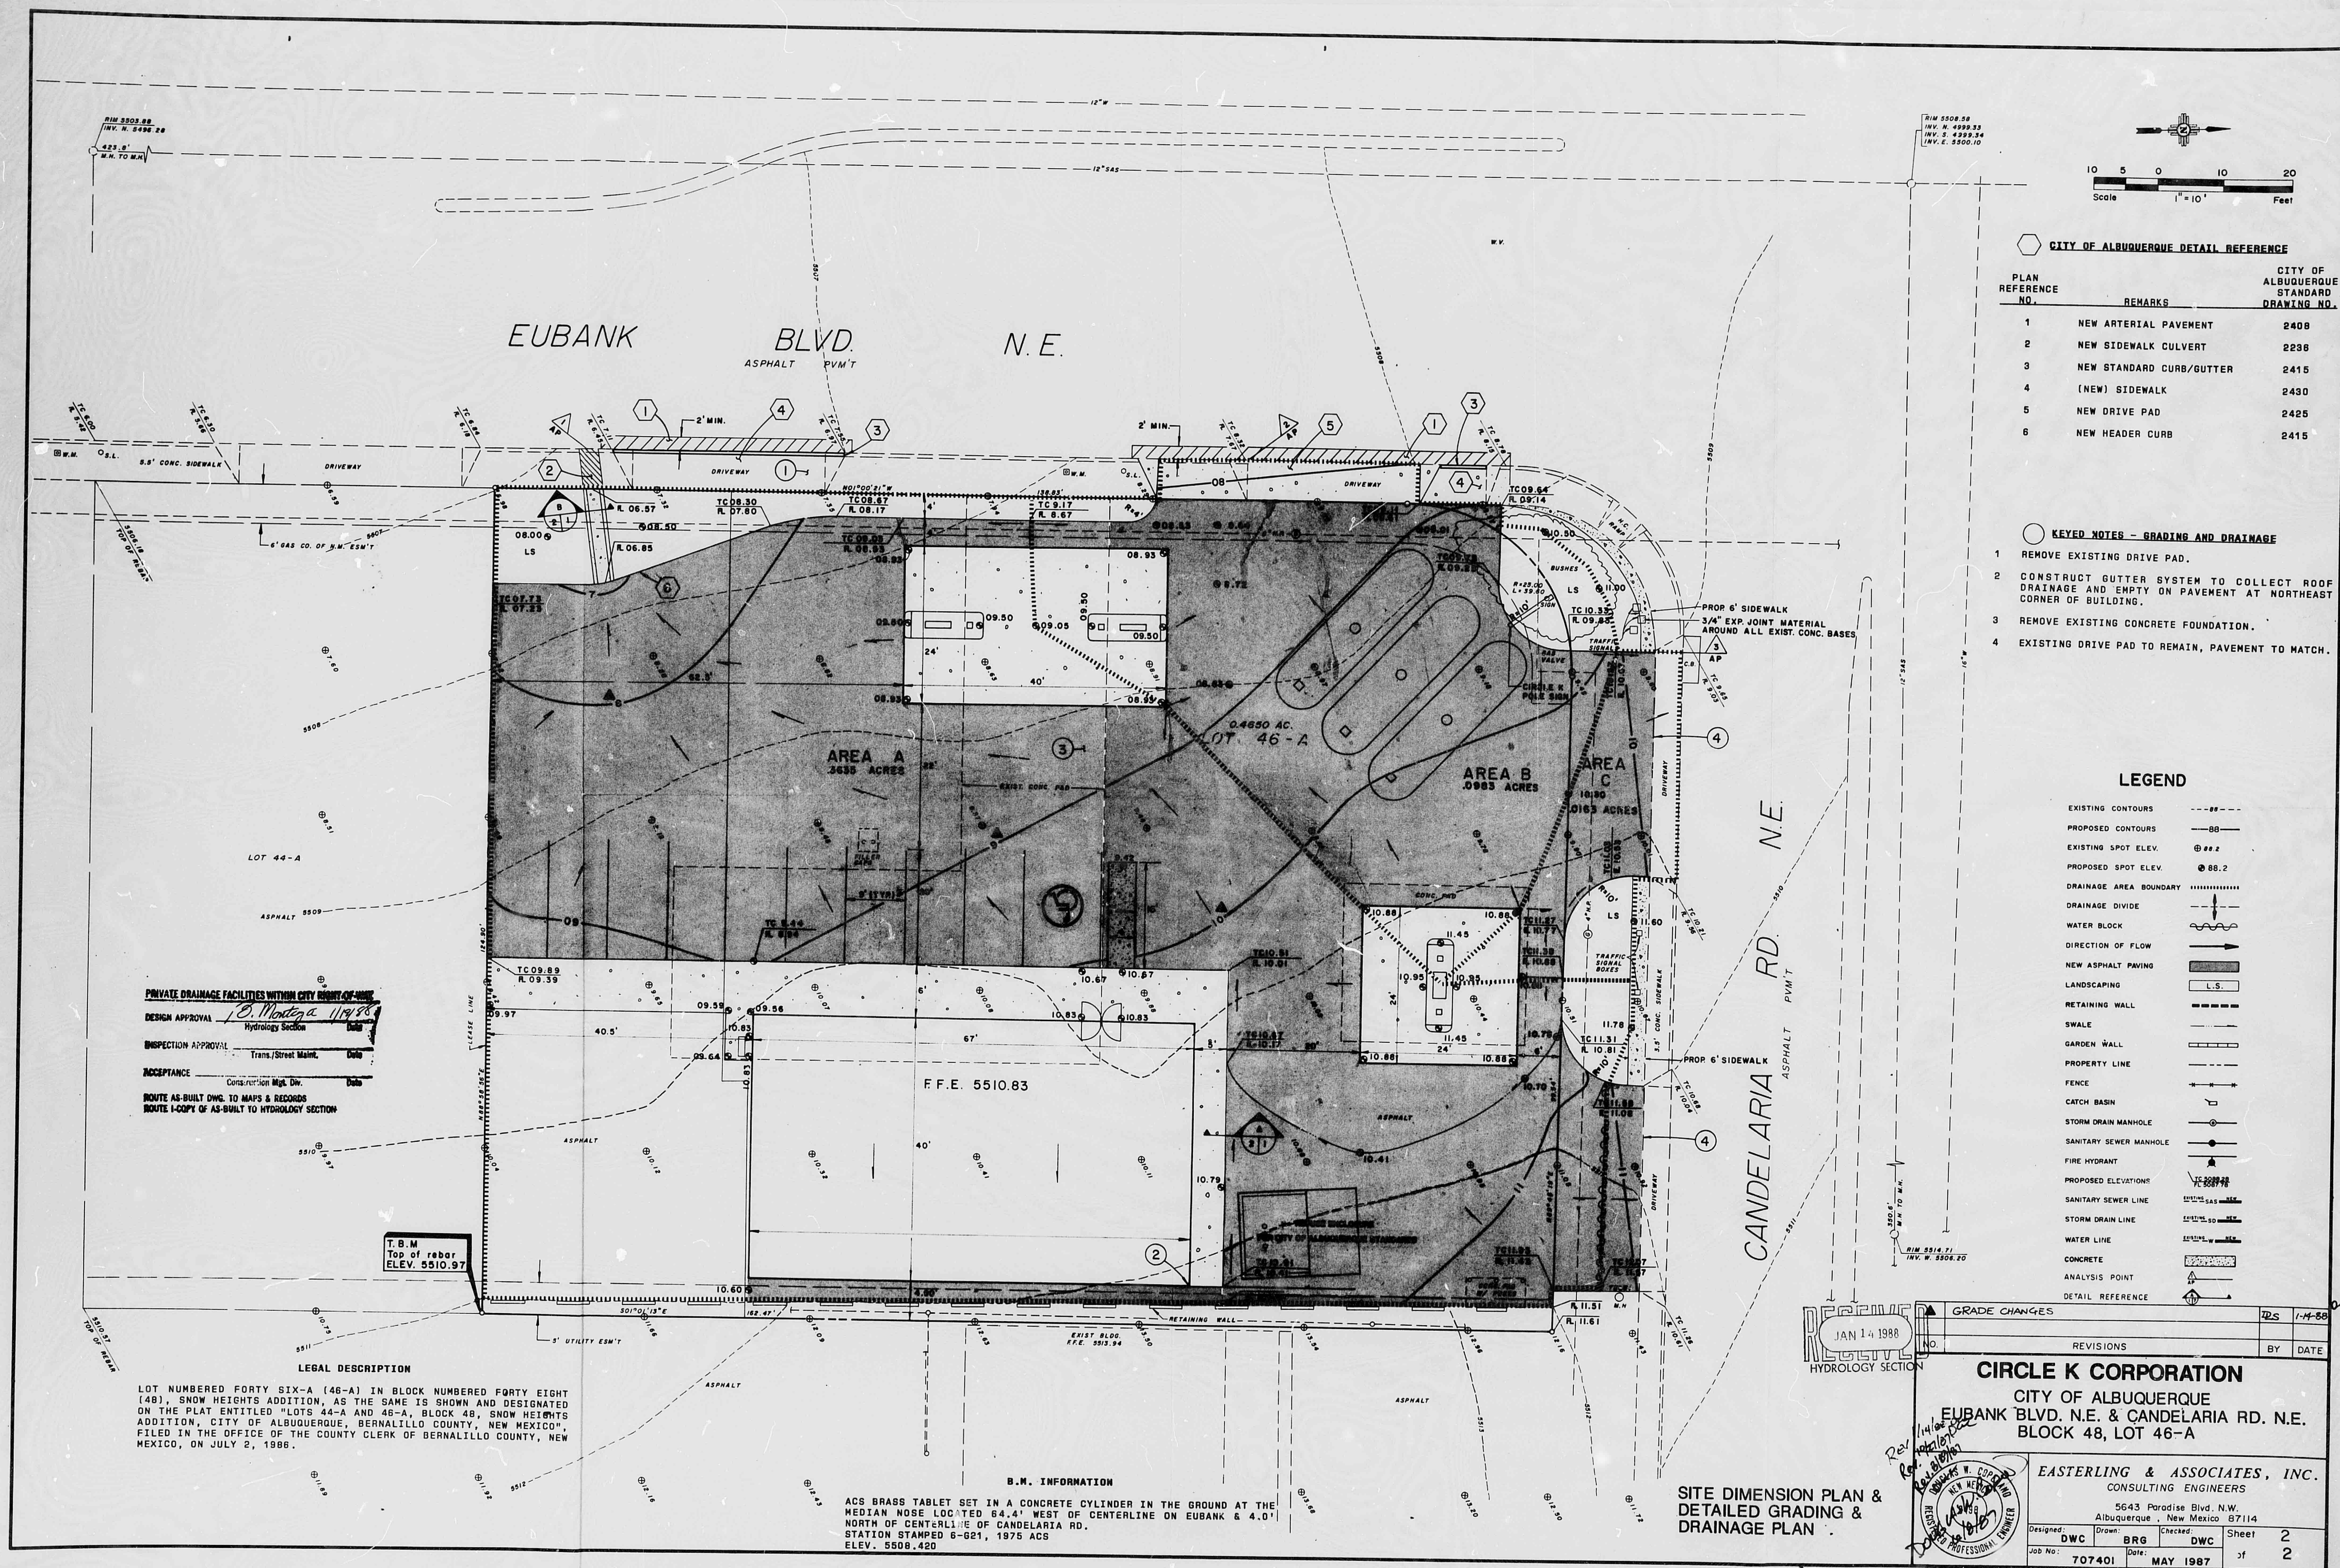

CITY OF ALBUQUERQUE DETAIL REFERENCE

PLAN REFERENCE NO.	REMARKS	CITY OF ALBUQUERQUE STANDARD DRAWING NO.
1	NEW ARTERIAL PAVEMENT	2408
2	NEW SIDEWALK CULVERT	2238
3	NEW STANDARD CURB/GUTTER	2415
4	(NEW) SIDEWALK	2430
5	NEW DRIVE PAD	2425
6	NEW HEADER CURB	2415

- KEYED NOTES - GRADING AND DRAINAGE
- REMOVE EXISTING DRIVE PAD.
 - CONSTRUCT GUTTER SYSTEM TO COLLECT ROOF DRAINAGE AND EMPTY ON PAVEMENT AT NORTHEAST CORNER OF BUILDING.
 - REMOVE EXISTING CONCRETE FOUNDATION.
 - EXISTING DRIVE PAD TO REMAIN, PAVEMENT TO MATCH.

LEGEND

EXISTING CONTOURS	---
PROPOSED CONTOURS	---
EXISTING SPOT ELEV.	@ 88.2
PROPOSED SPOT ELEV.	@ 88.2
DRAINAGE AREA BOUNDARY	-----
DRAINAGE DIVIDE	-----
WATER BLOCK	-----
DIRECTION OF FLOW	---
NEW ASPHALT PAVING	---
LANDSCAPING	---
RETAINING WALL	---
SWALE	---
GARDEN WALL	---
PROPERTY LINE	---
FENCE	---
CATCH BASIN	---
STORM DRAIN MANHOLE	---
SANITARY SEWER MANHOLE	---
FIRE HYDRANT	---
PROPOSED ELEVATIONS	---
SANITARY SEWER LINE	---
STORM DRAIN LINE	---
WATER LINE	---
CONCRETE	---
ANALYSIS POINT	---
DETAIL REFERENCE	---

PLAN SHOT TWICE
ONCE ON LIGHT
ONCE ON DARK

CITY OF ALBUQUERQUE
THIS MICROIMAGE IS THE BEST
POSSIBLE REPRODUCTION DUE
TO THE POOR QUALITY OF THE
ORIGINAL DOCUMENT.

RE 26 DATE 3-26-1988 EJP

CITY OF ALBUQUERQUE

This microimage is certified
to be a complete and accurate
copy of the original as it
appears in the files of the
Public Works Department
and was created in the normal
course of business.

The photographic process used
meets the Basic Microfilm
Standards of the National
Micrographics Association
(NS115-1977)

Chris J. Kelly 11/5/82
DIRECTOR

Roberta Duran
NOTARY PUBLIC

OFFICIAL SEAL
Roberta Duran
NOTARY PUBLIC
Albuquerque, New Mexico


REVISIONS

NO.	REVISIONS	DATE
1	GRADE CHANGES	1-14-88

CIRCLE K CORPORATION
CITY OF ALBUQUERQUE
EUBANK BLVD. N.E. & CANDELARIA RD. N.E.
BLOCK 48, LOT 46-A

EASTERLING & ASSOCIATES, INC.
CONSULTING ENGINEERS
5643 Paradise Blvd. N.W.
Albuquerque, New Mexico 87114

Designed: DWG Drawn: BRG Checked: DWG Sheet: 2
Job No: 707401 Date: MAY 1987 of: 2

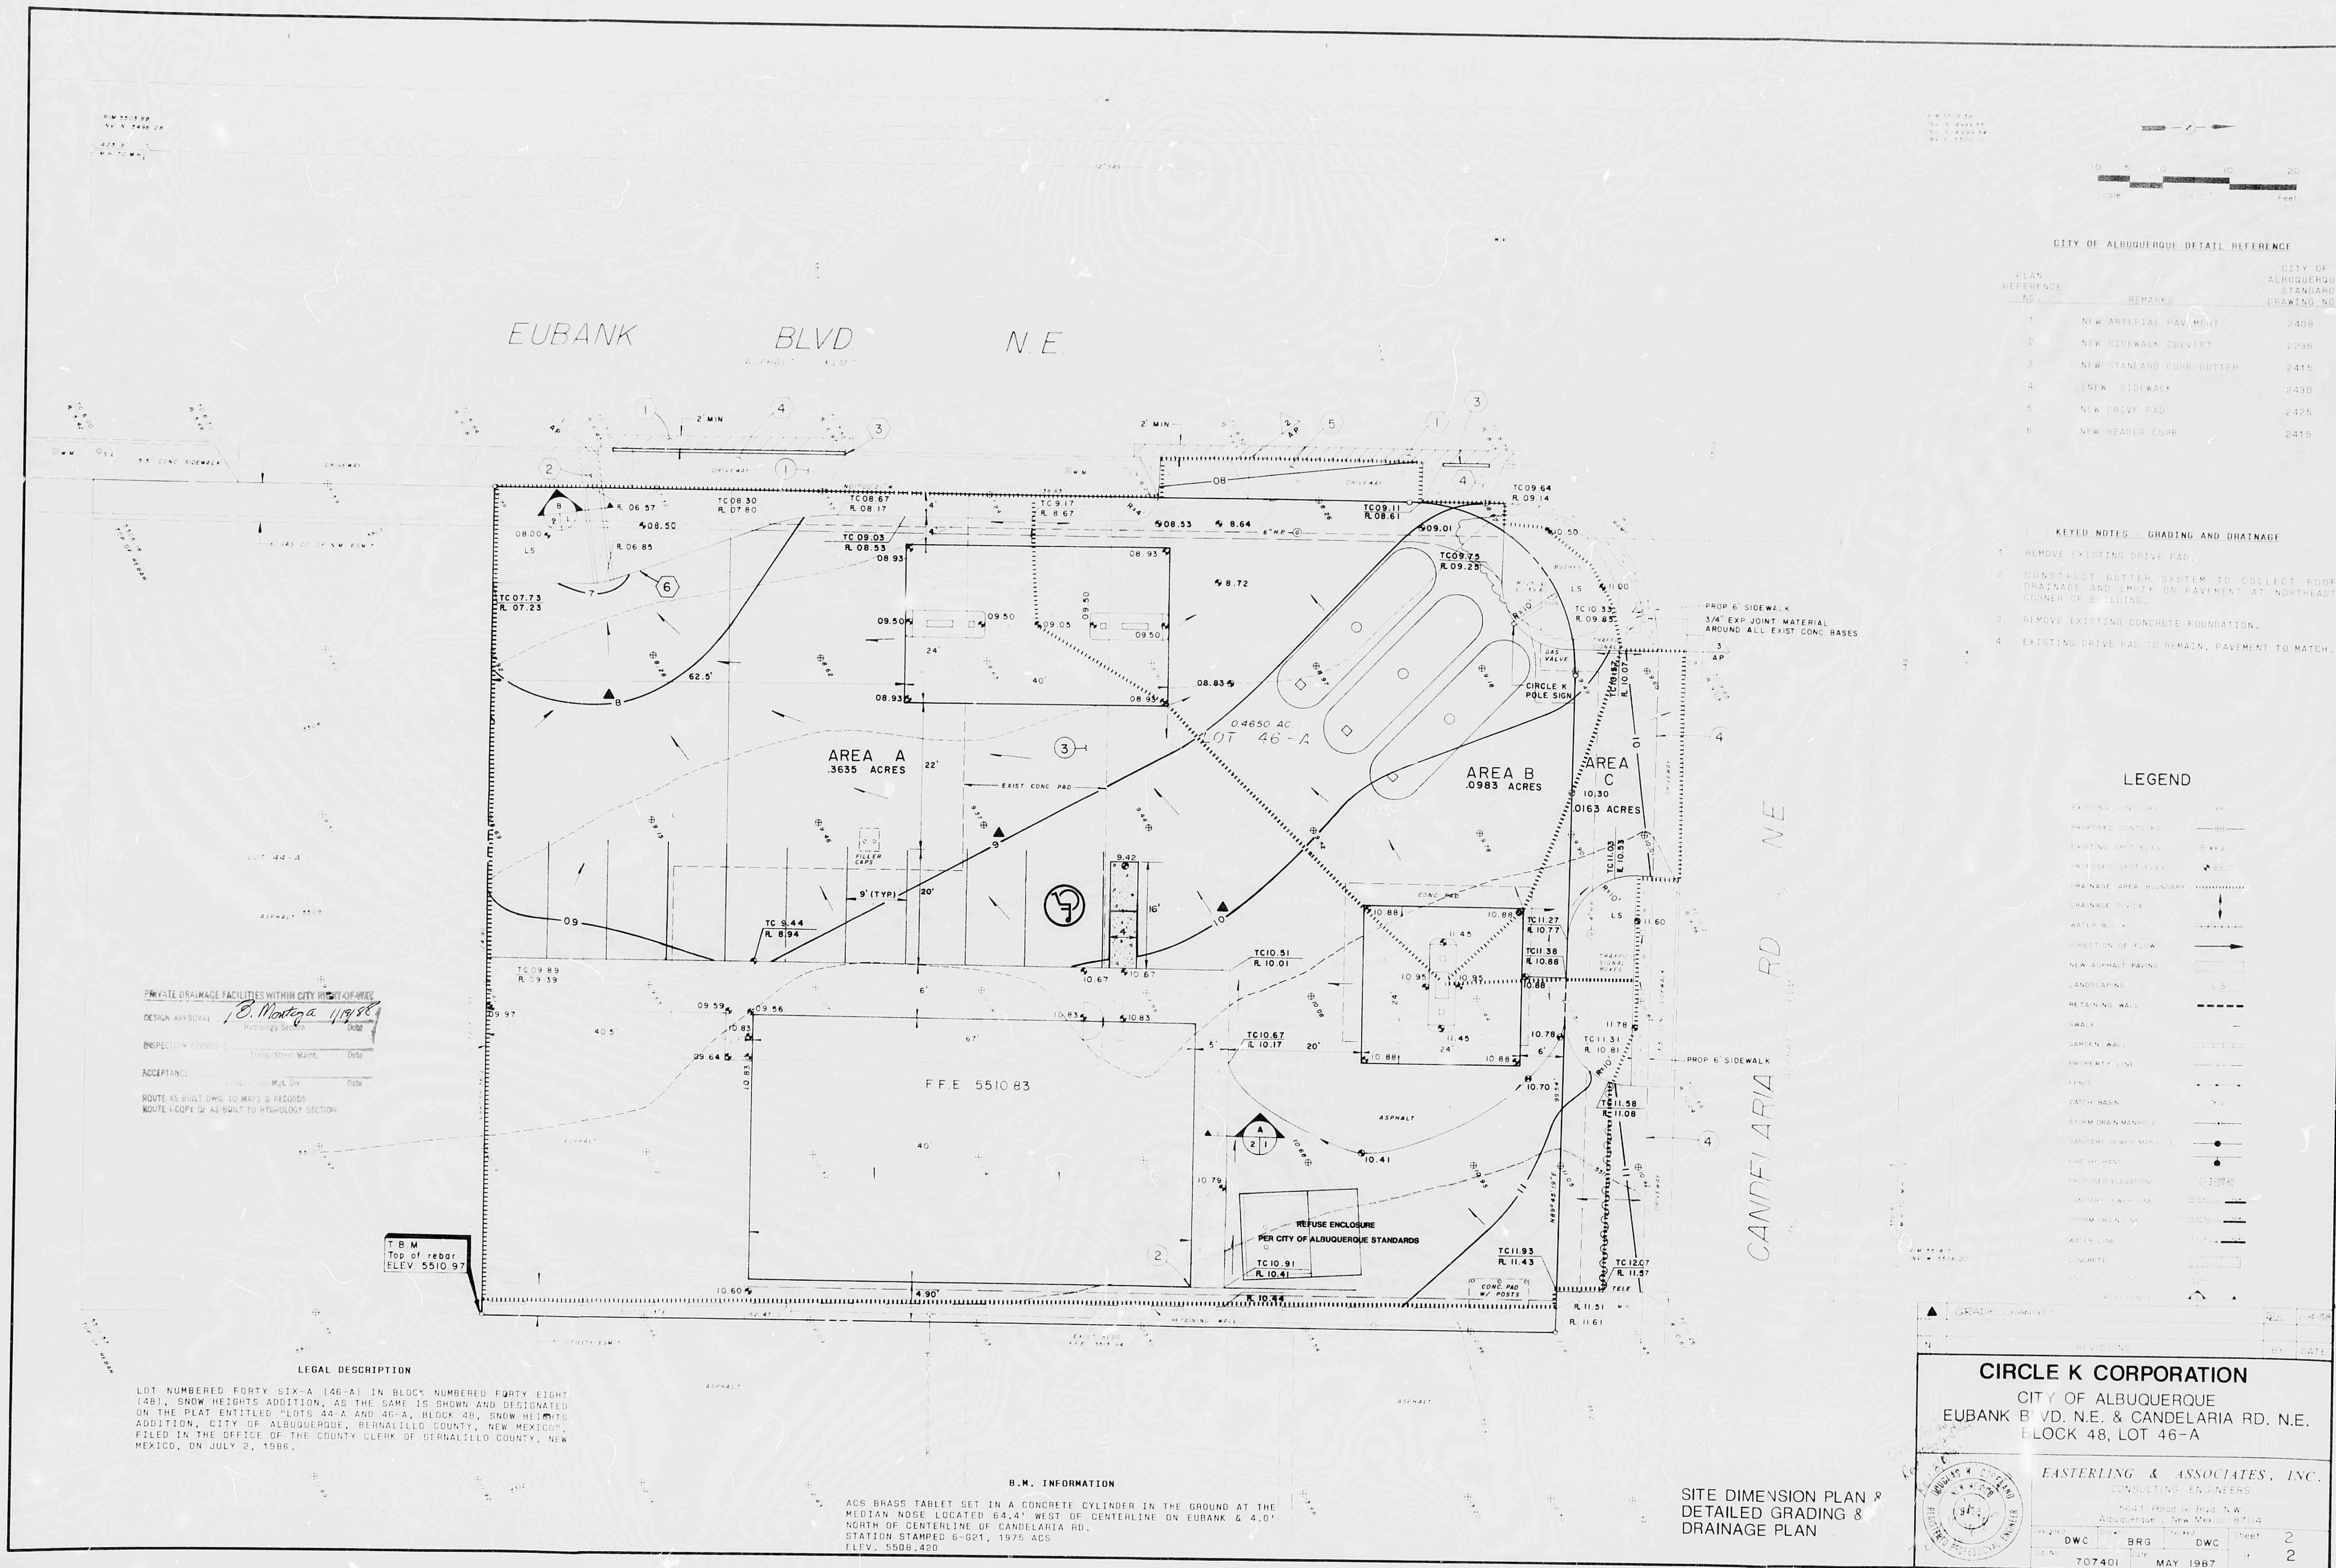

CITY OF ALBUQUERQUE DETAIL REFERENCE		
PLAN REFERENCE NO.	REMARKS	CITY OF ALBUQUERQUE STANDARD DRAWING NO.
1	NEW ARTERIAL PAVEMENT	2408
2	NEW SIDEWALK COLLECT	2236
3	NEW STANDARD CURB/GUTTER	2415
4	NEW SIDEWALK	2430
5	NEW DRIVE PAD	2425
6	NEW HEADER CURB	2415

- KEYED NOTES - GRADING AND DRAINAGE
- REMOVE EXISTING DRIVE PAD.
 - CONSTRUCT GUTTER SYSTEM TO COLLECT ROAD DRAINAGE AND EMPTY ON PAVEMENT AT NORTHEAST CORNER OF BUILDING.
 - REMOVE EXISTING CONCRETE FOUNDATION.
 - EXISTING DRIVE PAD TO REMAIN. PAVEMENT TO MATCH.

LEGEND

- EXISTING CONTOUR
- PROPOSED CONTOUR
- EXISTING SPOT ELEV
- PROPOSED SPOT ELEV
- DRAINAGE AREA BOUNDARY
- DRAINAGE DITCH
- WATER RUN
- DIRECTION OF FLOW
- NEW ASPHALT PAVING
- LANDSCAPING
- RETAINING WALL
- WALL
- GARDEN WALL
- PROPERTY LINE
- FENCE
- CATCH BASIN
- STORM DRAIN MANHOLE
- LANDSCAPE WATER MONITOR
- LINE MONITOR
- PROPOSED ELEVATION
- EXISTING PLANTING
- STORM DRAIN CATCH
- WATER LINE
- CONCRETE
- EXISTING DRIVE PAD
- PROPOSED DRIVE PAD

PLAN SHOT TWICE
ONCE ON LIGHT
ONCE ON DARK

CITY OF ALBUQUERQUE
THIS MICROIMAGE IS THE BEST
POSSIBLE REPRODUCTION DUE
TO THE POOR QUALITY OF THE
ORIGINAL DOCUMENT.

R# 26 DATE 3-26-2007 LRP

CITY OF ALBUQUERQUE
This microimage is certified
to be a complete and accurate
copy of the original as it
appears in the files of the
Public Works Department
and was created in the normal
course of business.

The photographic process used
meets the Basic Microfilm
Standards of the National
Micrographics Association
(MS115-1977)

Chris T. Kelly
DIRECTOR

Roberto Duran
NOTARY PUBLIC

CIRCLE K CORPORATION	
CITY OF ALBUQUERQUE	
EUBANK B'VD. N.E. & CANDELA RD. N.E.	
BLOCK 48, LOT 46-A	
EASTERLING & ASSOCIATES, INC.	
CONSULTING ENGINEERS	
5004 Sanderson Blvd. N.W.	
Albuquerque, New Mexico 87114	
Designed by DWC	Drawn by BRG
Checked by DWC	Sheet 2
Date 7-07-2001	Date MAY 1987