


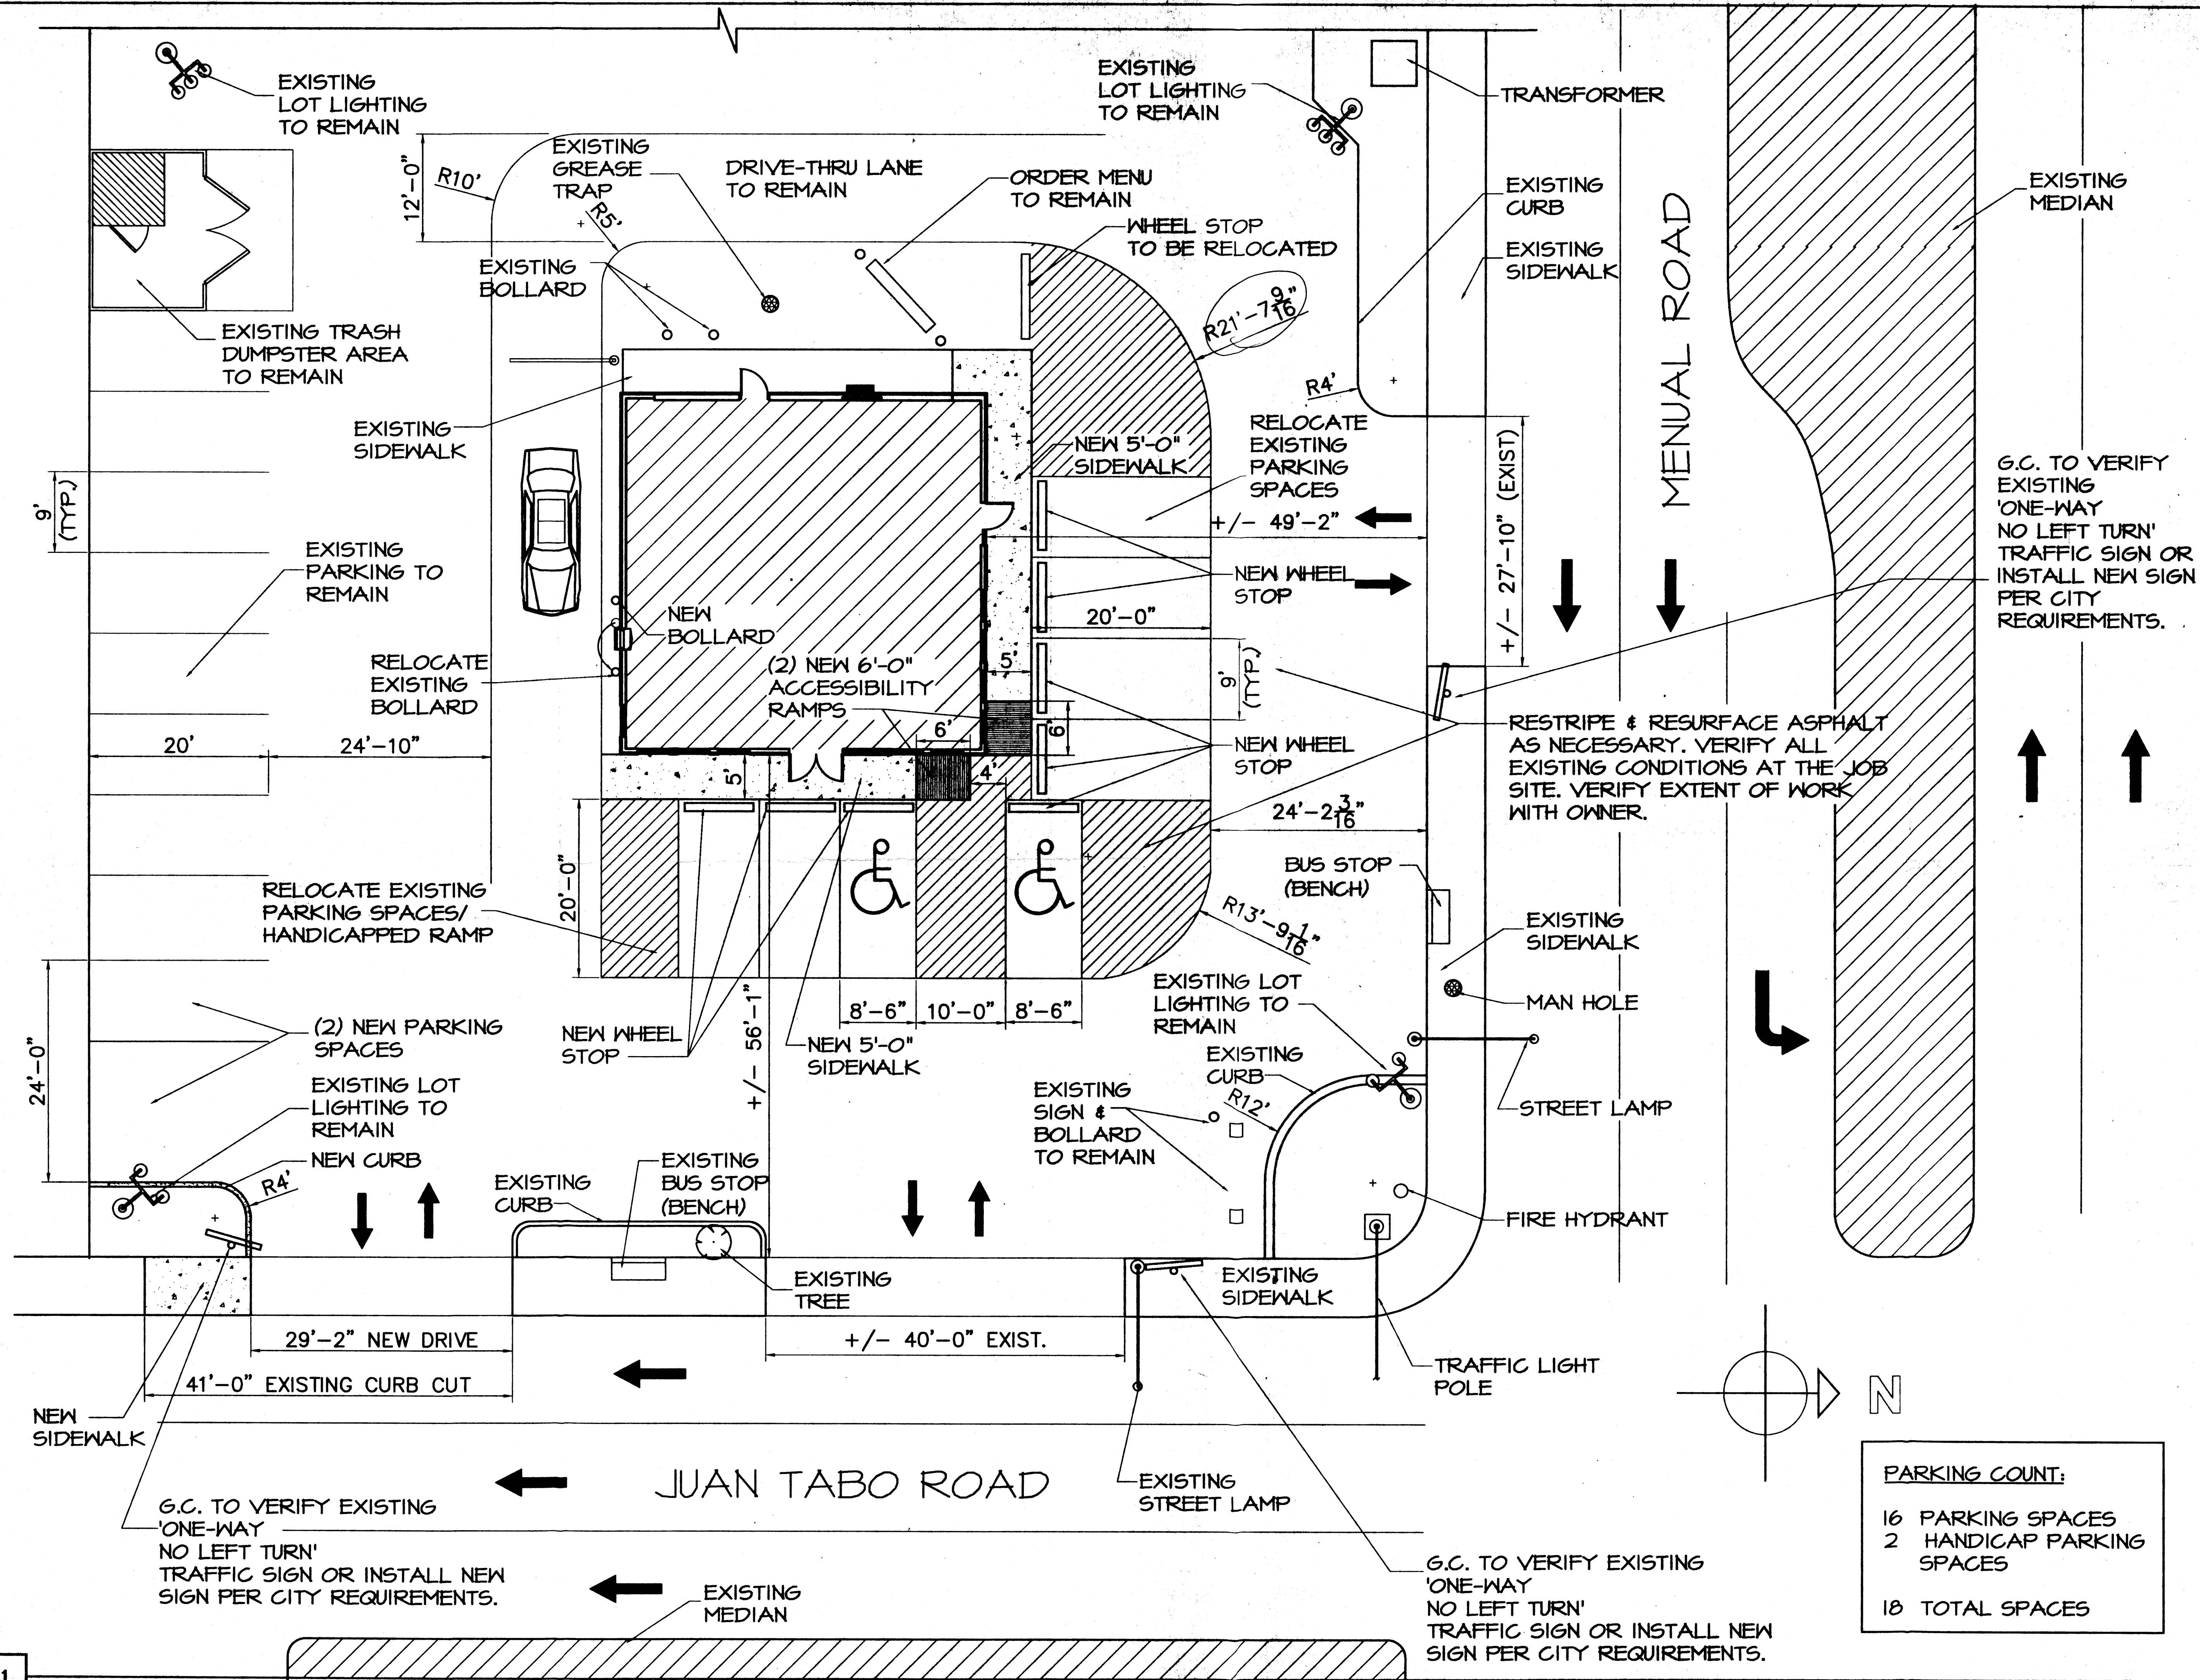

OWNER
Address?
Tel: ?

PROJECT: CHURCH'S CHICKEN
Store # 707
2307 JUAN TABO RD.
ALBUQUERQUE, NM



CONSULTANTS:

JAMES M. HAMILL
ARCHITECT
1333 CORPORATE DRIVE
SUITE 103
IRVING, TEXAS 75038
(972) 714 0420

CONSULTANTS:

dp DON PENN
CONSULTING ENGINEER
3950 HIGHWAY 380, SUITE 101
GRAPEVINE, TEXAS 76051
817-410-2858 FAX 817-251-8411

SEALS

JAMES M. HAMILL
No. 903
12/21/04

THESE DRAWINGS ARE THE PROPERTY OF:
CHURCH'S CHICKEN, 980 HAMMOND DR.
N.E., SUITE 1100, ATLANTA, GA 30328
(770) 350-3800
AND SHALL NOT BE USED OR REPRODUCED
WITHOUT EXPRESS WRITTEN PERMISSION
FROM THE OWNER

NO.	REVISIONS / SUBMISSIONS	DATE
-	-	-
-	-	-
-	-	-
-	-	-

TOWER-42 Version 1.0
PERMIT / BID SET

PROPOSED NEW
TRAFFIC PLAN

DRAWN BY: BDR CHECK BY: JMH
PROJ. NO.: 0.021.084 STORE NO.: 694
SITE SPEC. ISSUE DATE:

SHEET NUMBER:

SD4.0