[illegible]




CHAVEZ • GRIEVES
CONSULTING ENGINEERS, INC.

5639 JEFFERSON STREET N.E. • ALBUQUERQUE, NEW MEXICO 87109
PHONE (505) 344-4080 • FAX (505) 343-8759



TITLE: CRESTVIEW HEIGHTS PARK CONSTRUCTION DOCUMENTS GRADING AND DRAINAGE PLAN		JAN. 31, 1997											
Design Review Committee	City Engineer Approval	Last Design Update	<table border="1"> <thead> <tr> <th>Mo./Day/Yr.</th> <th>Mo./Day/Yr.</th> </tr> </thead> <tbody> <tr><td> </td><td> </td></tr> <tr><td> </td><td> </td></tr> <tr><td> </td><td> </td></tr> <tr><td> </td><td> </td></tr> </tbody> </table>	Mo./Day/Yr.	Mo./Day/Yr.								
Mo./Day/Yr.	Mo./Day/Yr.												
City Project No. 4981.91	Zone Map No. J-22	Sheet 5	Of 13										


A circular seal for Joe P. Kelley, New Mexico. The outer ring contains the text "JOE P. KELLEY" at the top and "NEW MEXICO" at the bottom. Inside the ring, the word "RECORD" is on the left and "MANAGER" is on the right. In the center is a circle with the number "9996". A handwritten signature, which appears to be "Joe Kelley", is written across the seal. Below the seal, the date "2/7/97" is handwritten. To the left of the seal, the word "SEAL" is printed vertically.[illegible]

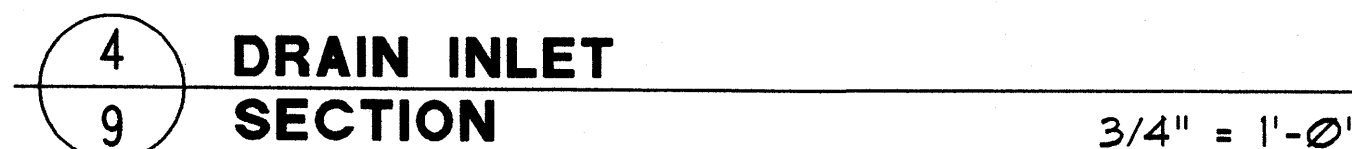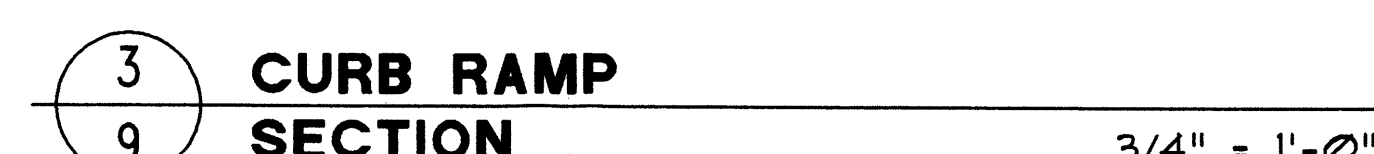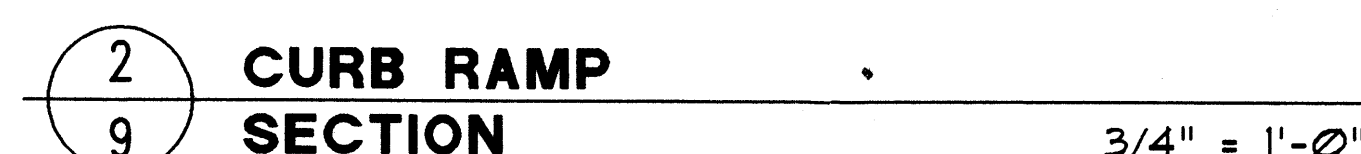


THE CONTRACTOR SHALL BE RESPONSIBLE FOR THE CLEAN-UP AND REPORTING OF SPILLS OF HAZARDOUS MATERIALS ASSOCIATED WITH THE CONSTRUCTION SITE. HAZARDOUS MATERIALS INCLUDES GASOLINE, DIESEL FUEL, MOTOR OIL, SOLVENTS, CHEMICALS, PAINT, ETC. WHICH MAY BE A THREAT TO THE ENVIRONMENT. THE CONTRACTOR SHALL REPORT THE DISCOVERY OF PAST OR PRESENT SPILLS TO THE NEW MEXICO ENVIRONMENT DEPARTMENT EMERGENCY RESPONSE AT 1-505-822-1558 OR 1-800-219-6157.

THE CONTRACTOR SHALL COMPLY WITH ALL APPLICABLE REGULATIONS CONCERNING CONSTRUCTION NOISE AND HOURS OF OPERATIONS.

5 9 ENVIRONMENTAL AND EROSION CONTROL NOTES N/A

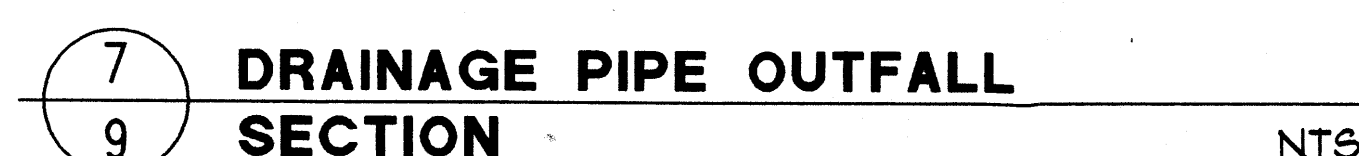

**ENGINEER'S STAMP
FOR DETAILS
4,5,6 AND 7 ONLY**

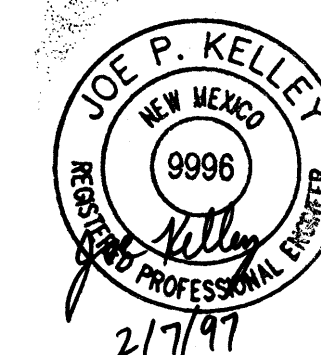

[REDACTED]

PDS Southwest, Ltd.


Planning & Design Solutions
Land Planning ■ Landscape Architecture ■ Environmental Services
4830 Juan Tabo Blvd. NE Suite J (505) 323-5001
Albuquerque, NM 87111 FAX (505) 323-5009

**CITY OF ALBUQUERQUE
PARKS/GENERAL SERVICES
DESIGN & DEVELOPMENT**

TITLE: CRESTVIEW HEIGHTS PARKJan. 31, 1997
CONSTRUCTION DOCUMENTS
CONSTRUCTION DETAILS

Design Review Committee	City Engineer Approval	Date	MO./DAY/YR.	MO./DAY/YR.
-------------------------	------------------------	------	-------------	-------------

City Project No.	Zone Map No.	Sheet	Of
4981.91	J-22-Z	9	13

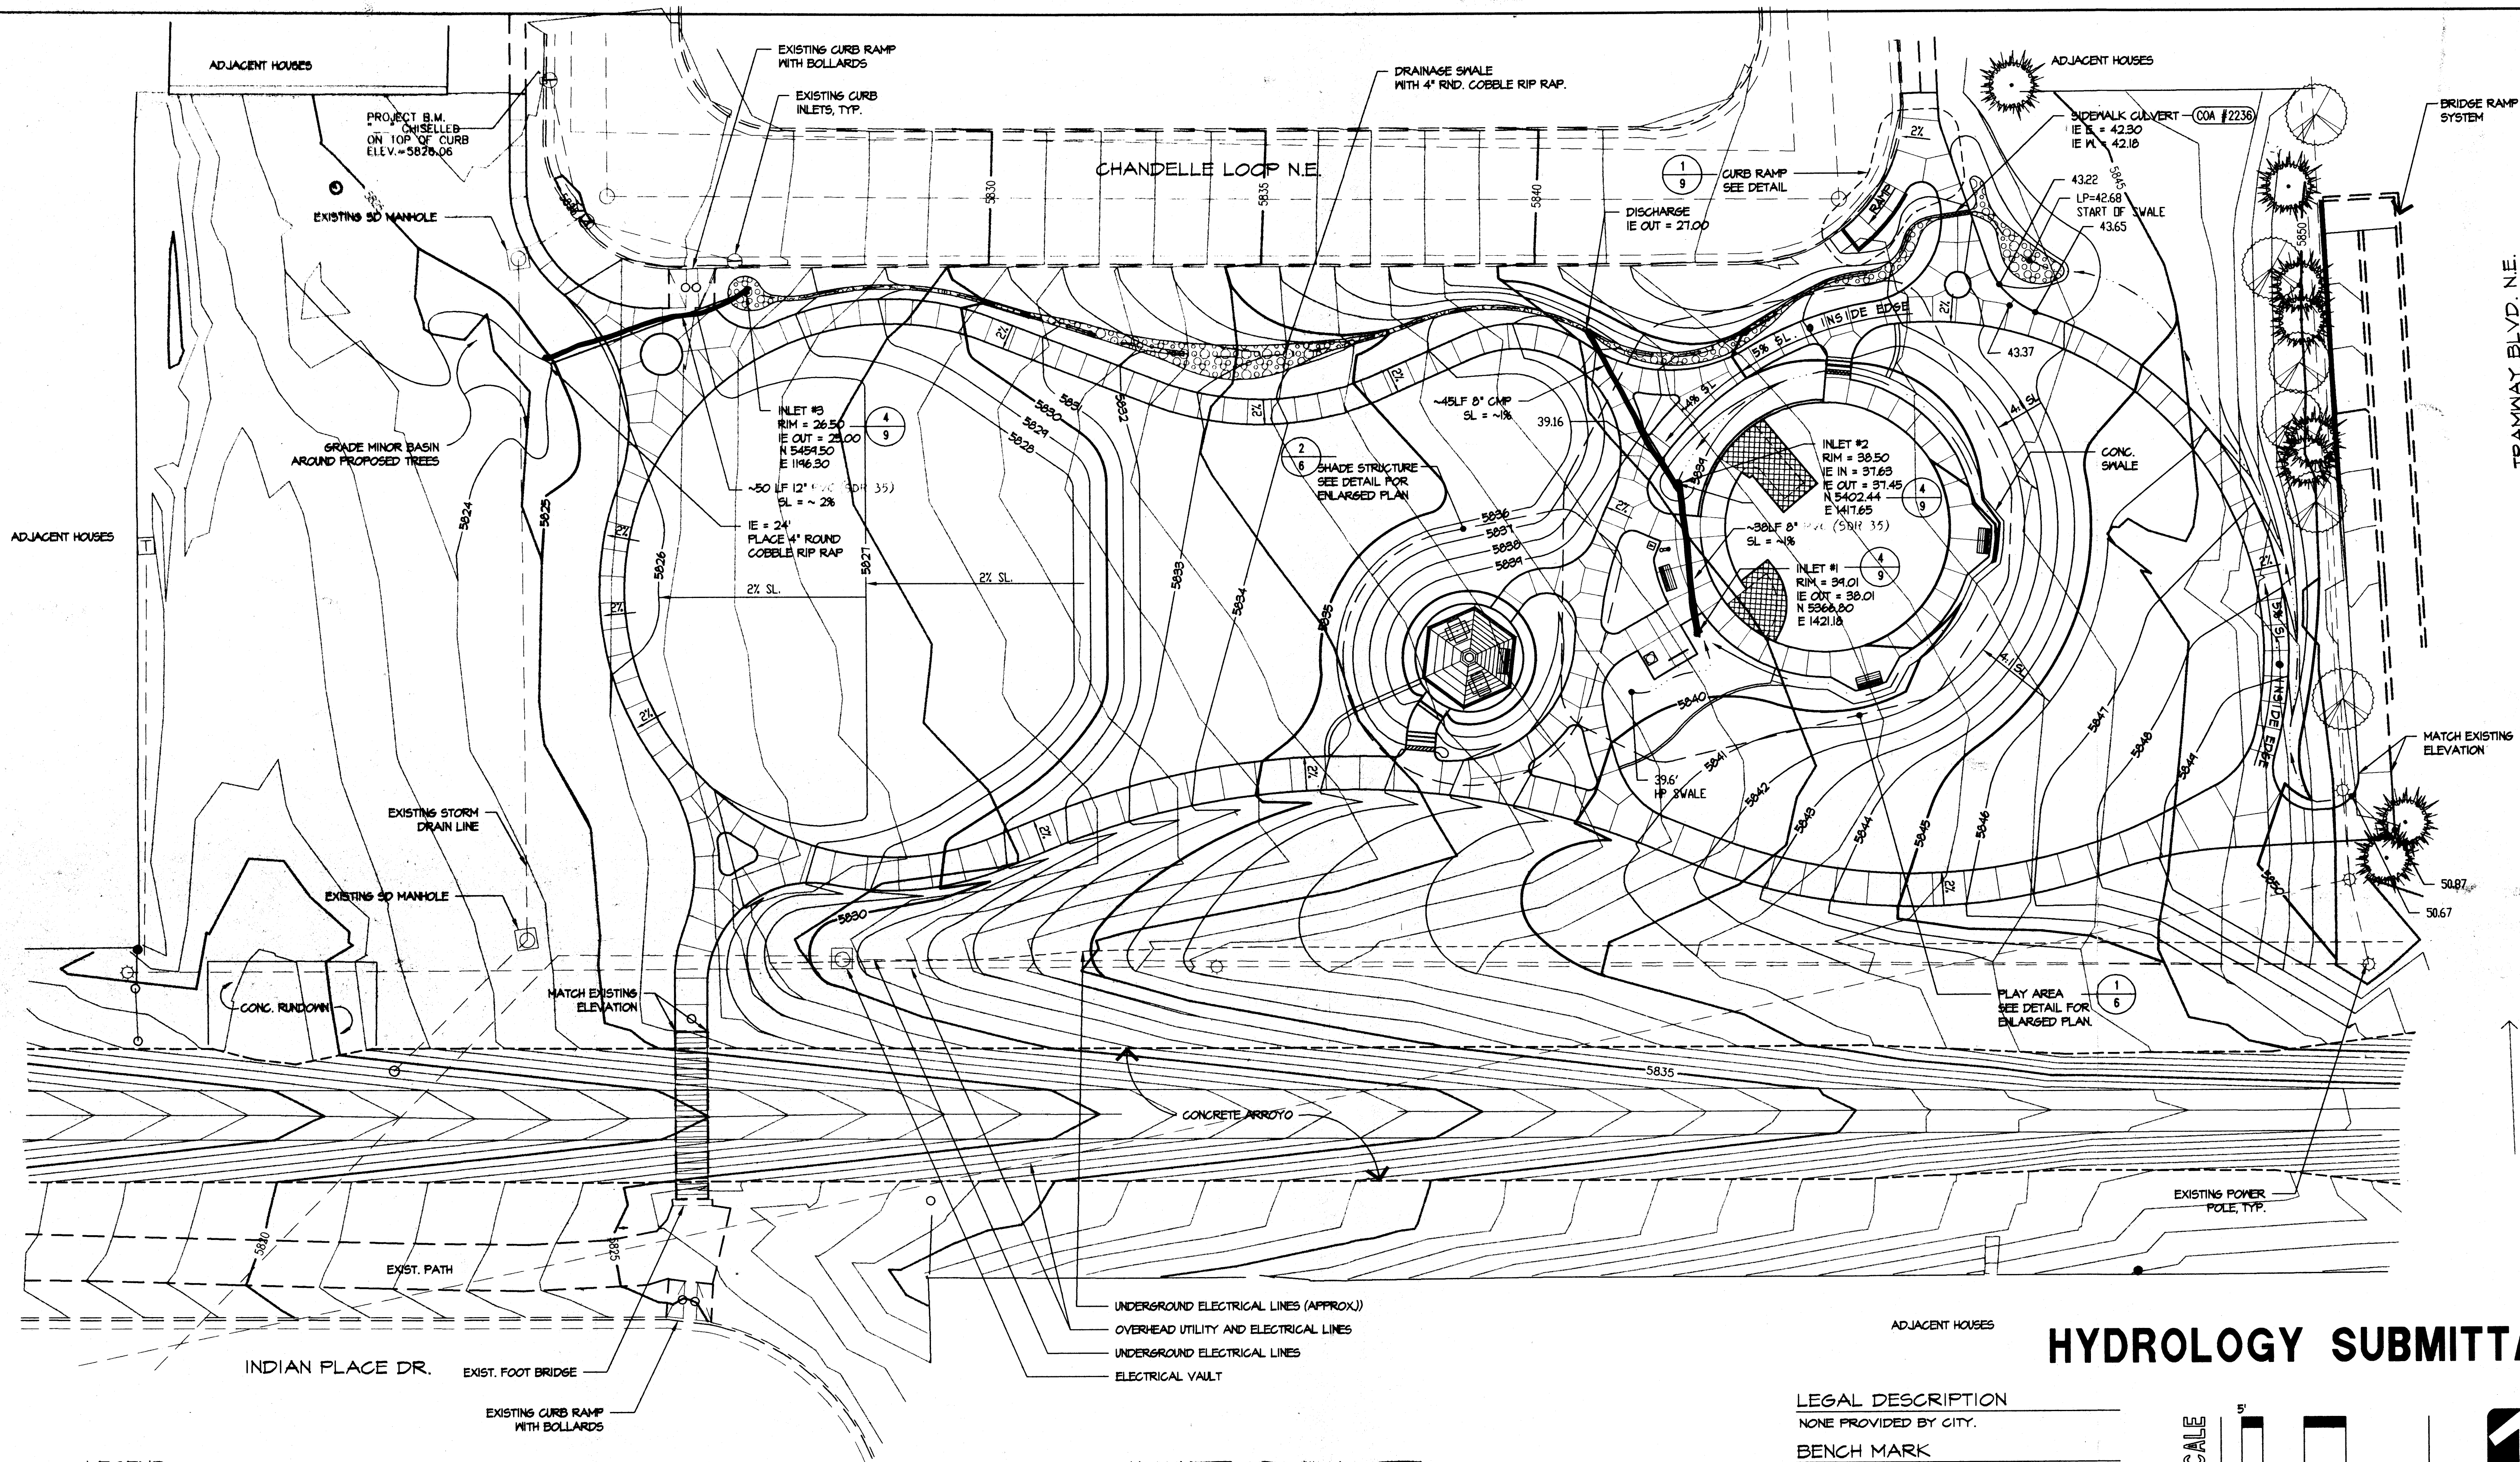


LEGEND

- EXIST. SPOT ELEV. 21.88 x
- PROPOSED SPOT ELEV. 27.2 ADD 5800' TO ALL SPOT ELEV.
- PROPOSED SIDEWALK
- EXIST. CONTOUR 5825
- NEW INDEX CONTOUR 5825
- NEW INTERMEDIATE CONTOUR 5826
- DIRECTION OF FLOW
- FLOWLINE
- EXIST. PROPERTY LINE
- REFERENCE TO CITY OF ALBUQUERQUE STANDARD DETAIL COA #2238
- NOTE: EXISTING CONTOURS AND SPOT ELEVATIONS ARE PLOTTED WITH SCREENED LINES.

ABBREVIATIONS

- FL FLOW LINE
- GB GRADE BREAK
- HP HIGH POINT
- IE INVERT ELEVATION
- LP LOW POINT
- SL SLOPE
- SW SIDEWALK
- TYP TYPICAL

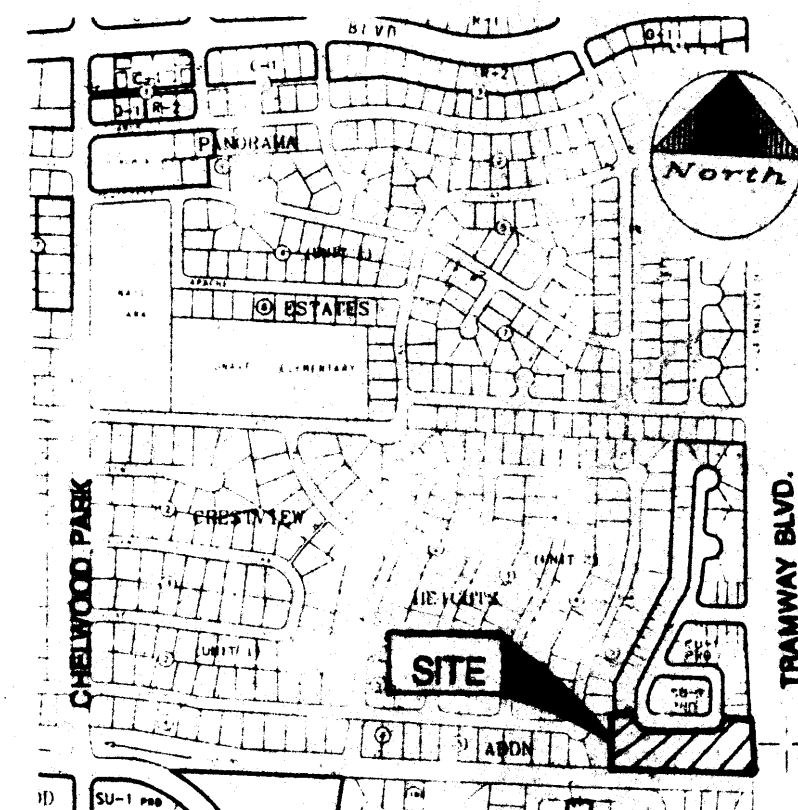

VICINITY MAP

LEGAL DESCRIPTION

NONE PROVIDED BY CITY.

BENCH MARK

TIE TO AGS MONUMENT '24-123' NMPF CENTRAL ZONE GRID COORDINATES Y=1442736.60M, X=4261160.01M GROUND TO GRID FACTOR=0.9996715. ELEVATION PROJECT BENCH MARK IS A CHISELED MARK IN TOP OF CURB AT SOUTHWEST CORNER OF CHANDELLEY LOOP. ELEVATION = 5826.28

SURVEYOR

SURVEY PROVIDED BY CITY OF ALBUQUERQUE WITHOUT BEING STAMPED. SURVEY WAS COMPLETED ON JULY 20, 1993.


EROSION CONTROL NOTES

SEE SHEET 9 DETAIL 5/4.



5630 JEFFERSON STREET N.E. • ALBUQUERQUE, NEW MEXICO 87109
PHONE (505) 344-4380 • FAX (505) 343-8726

HYDROLOGY SUBMITTAL

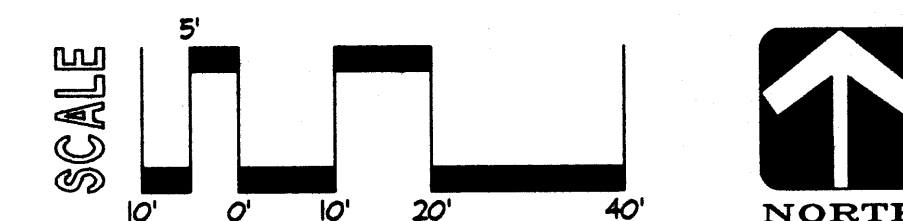




PDS Southwest, Ltd.
Planning & Design Solutions
Land Planning • Landscape Architecture • Environmental Services
4830 Juan Tabo Blvd. NE Suite J (505) 323-5001
Albuquerque, NM 87111 FAX (505) 323-5009

CITY OF ALBUQUERQUE
PARKS/GENERAL SERVICES
DESIGN & DEVELOPMENT

TITLE: **CRESTVIEW HEIGHTS PARK**
CONSTRUCTION DOCUMENTS-100% SUBMITTAL
GRADING AND DRAINAGE PLAN

NO.	DATE	REVISIONS / REMARKS	BY	SEAL	SURVEY INFORMATION FIELD NOTES NO.	BENCHMARK ELEVATION PROJECT BENCH MARK IS A CHISELED MARK IN TOP OF CURB AT SOUTHWEST CORNER OF CHANDELLEY LOOP. ELEVATION = 5826.28	AS BUILT INFORMATION CONTRACTOR DATE: WORK STAMPED BY DATE: INSPECTOR'S APPROVAL DATE: FIELD VERIFICATION BY DATE: DRAWING CORRECTED BY DATE: MICRO-FILM INFORMATION RECORDED BY DATE: NO.
1	JAN 7, 1997						
2							
3							
City Project No. **4981.91** Zone Map No. **J-22** Sheet **5** Of **13**

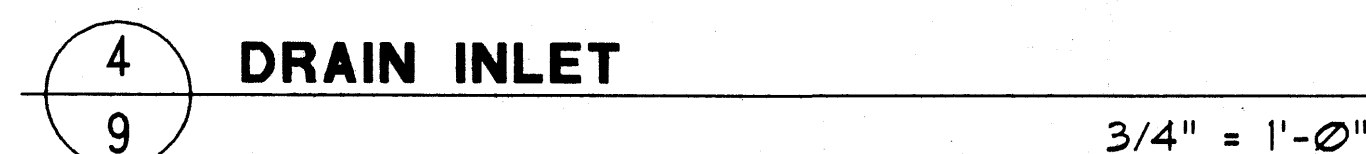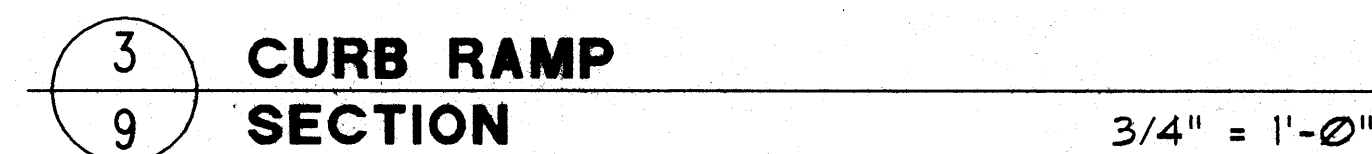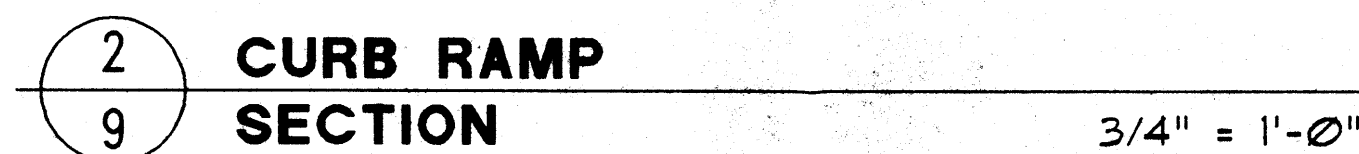


5
9

ENVIRONMENTAL AND EROSION CONTROL NOTES

N/A

THE CONTRACTOR SHALL COMPLY WITH ALL APPLICABLE REGULATIONS CONCERNING CONSTRUCTION NOISE AND HOURS OF OPERATIONS.



TITLE: CRESTVIEW HEIGHTS PARK CONSTRUCTION DOCUMENTS - 100% SUBMITTAL CONSTRUCTION DETAILS		JAN 3, 1996	
Design Review Committee	City Engineer Approval	Last Design Update	MM / DAY / YR.
			MM / DAY / YR.
			MM / DAY / YR.
			MM / DAY / YR.
			MM / DAY / YR.
City Project No. 498191	Zone Map No. J-22-Z	Sheet 9	Of 13