


PLAN SHOT
IN TWO
SECTIONS.

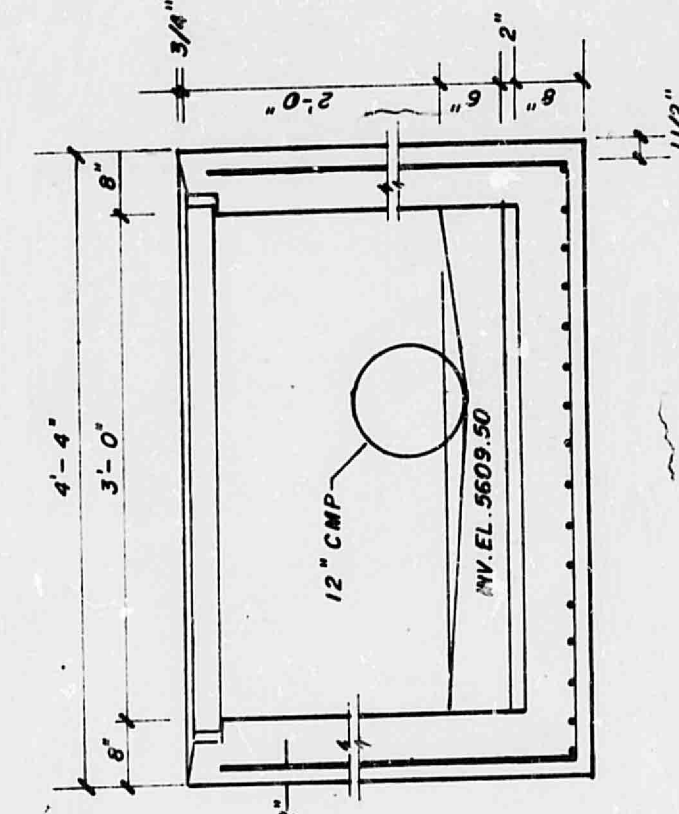

CATCH BASIN SINGLE "D"

CATCH BASIN SINGLE

N.T.S **FOR DETAIL SEE CITY OF ALBUQUERQUE**
STANDARD DWG K-6-1 'K-R-1 & K-

