


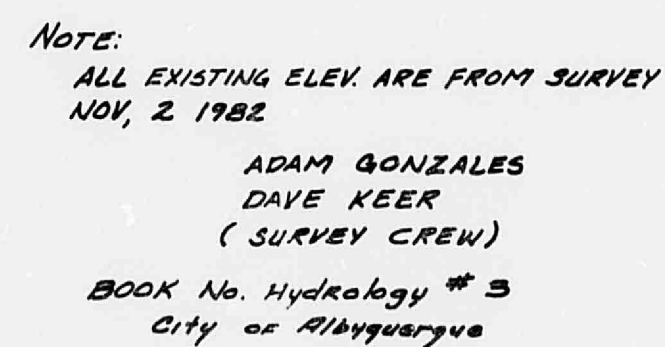


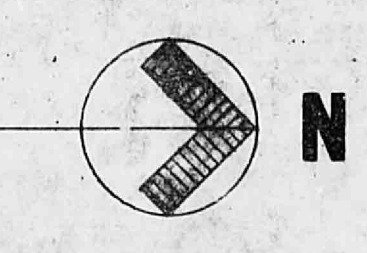

H-23 S

THIS MICROIMAGE IS THE BEST POSSIBLE
REPRODUCTION DUE TO THE POOR QUALITY
OF THE ORIGINAL DOCUMENT

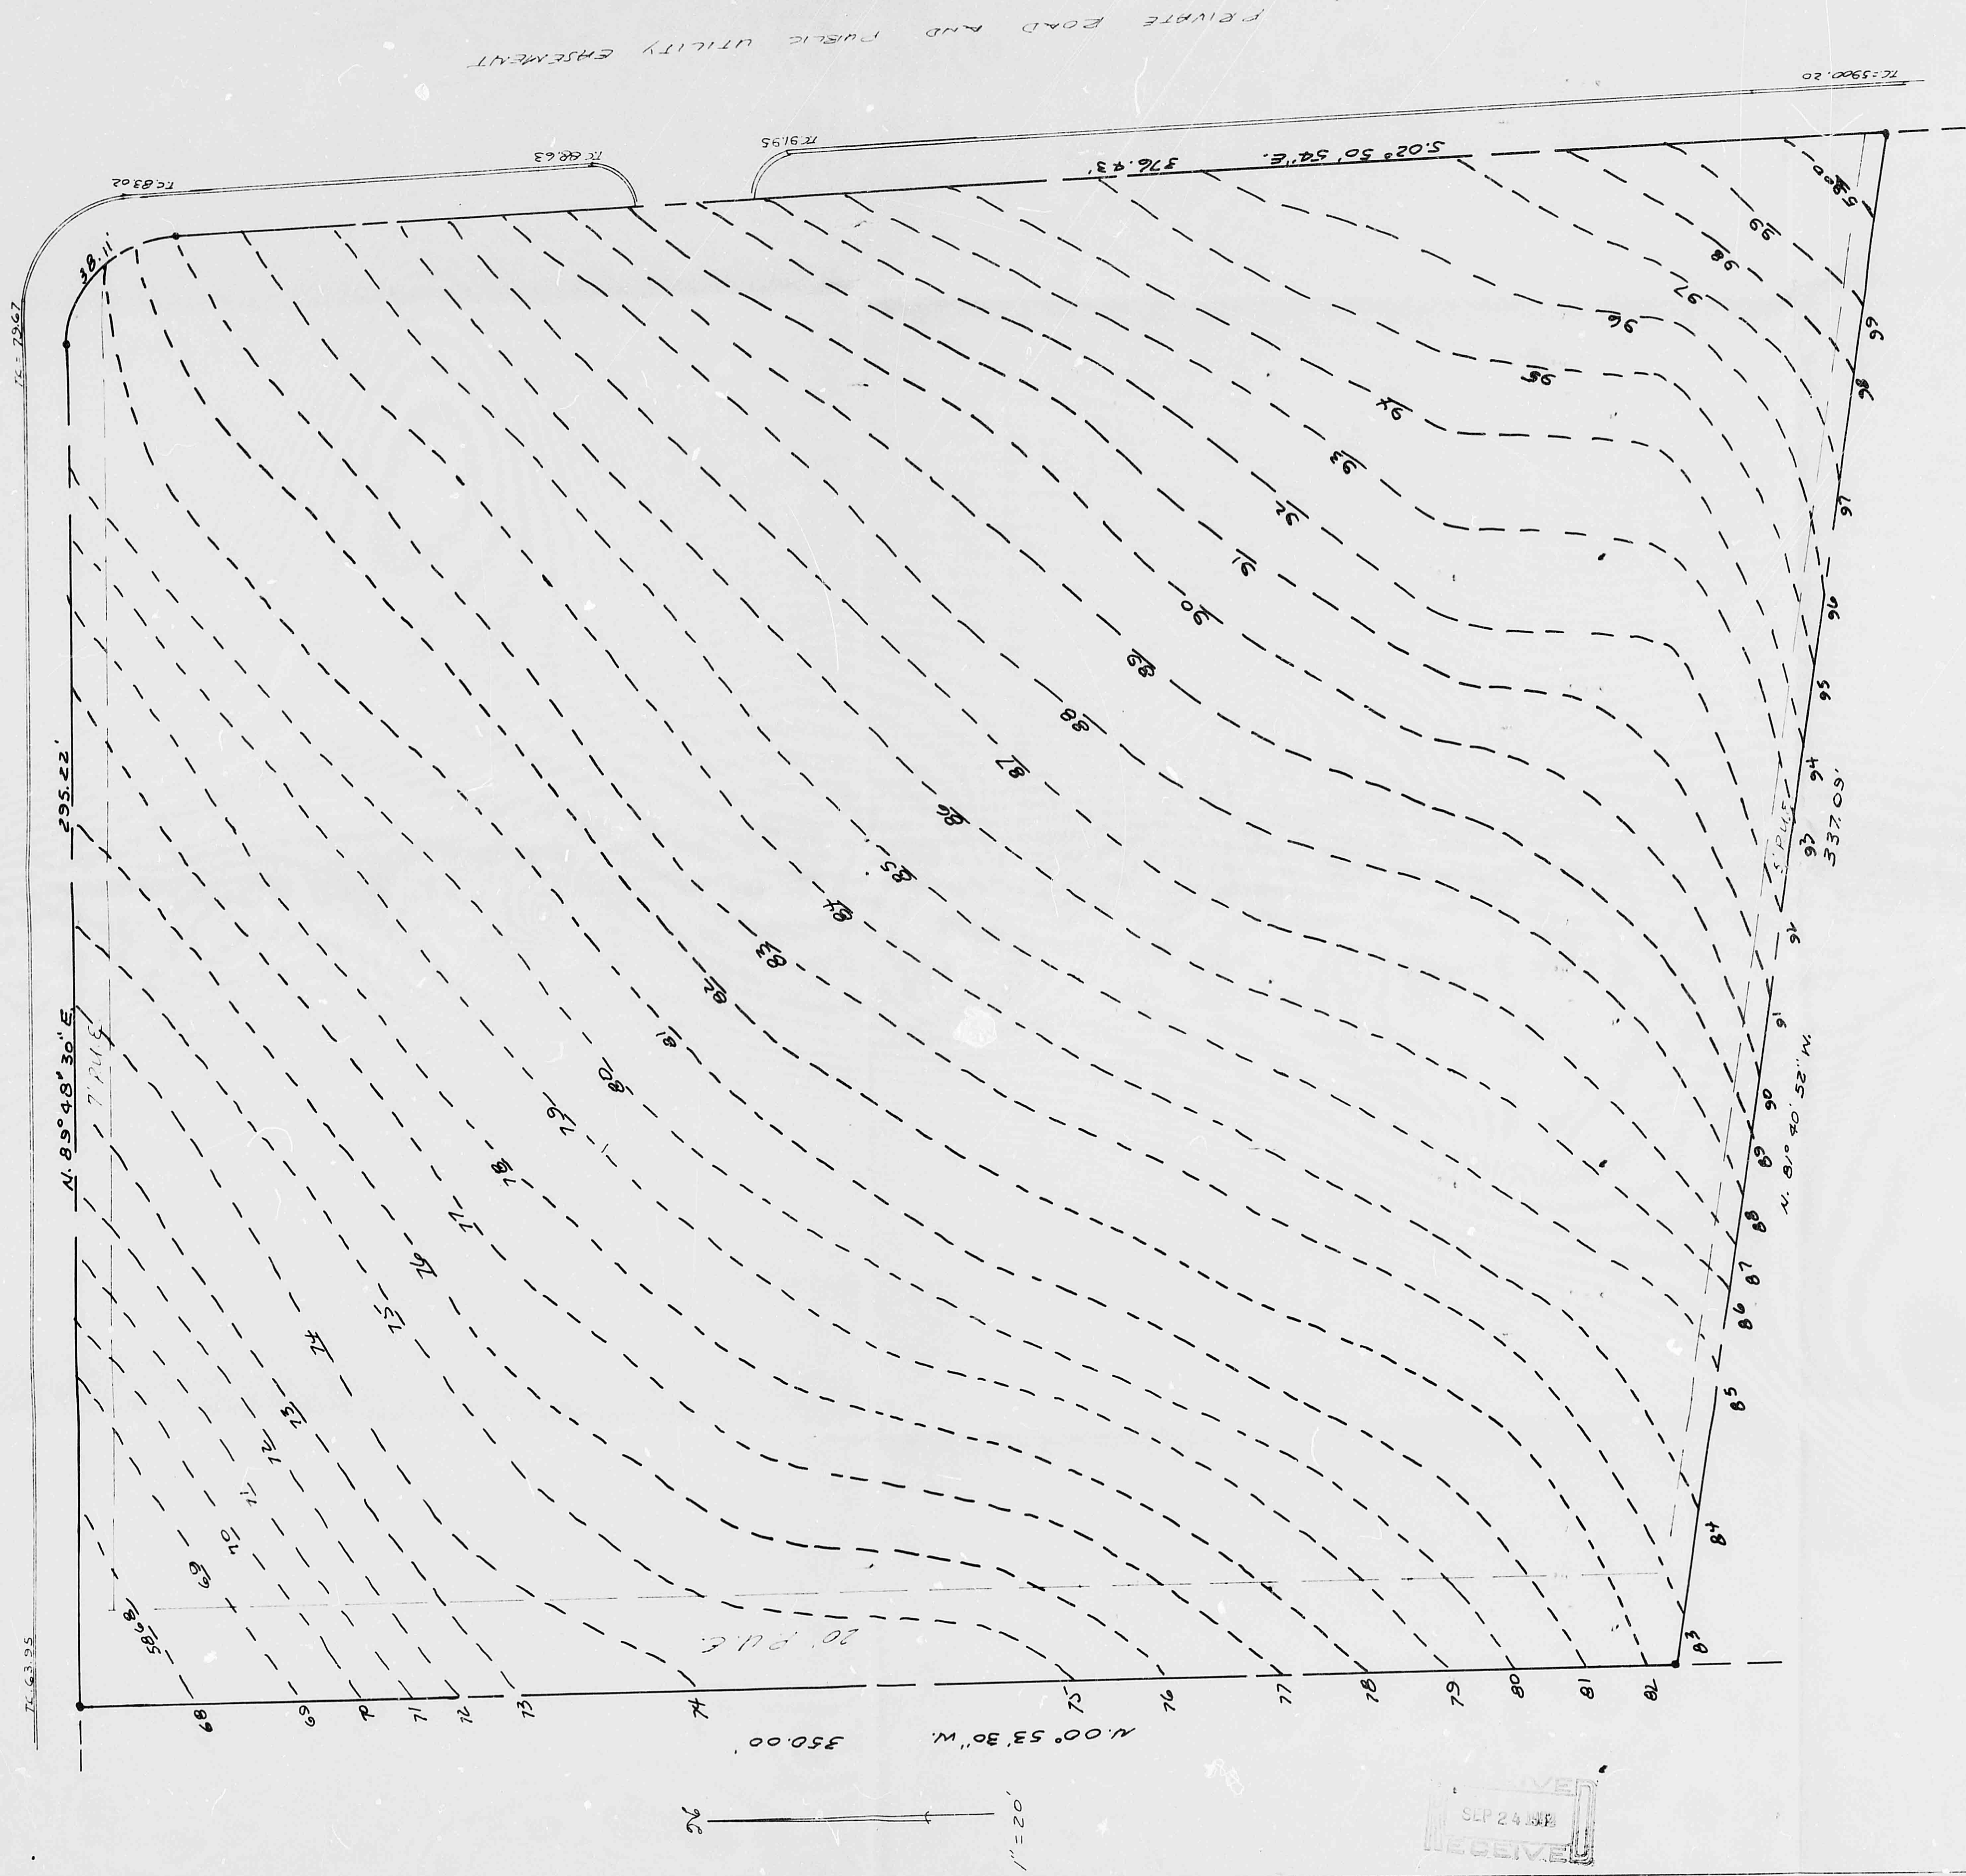


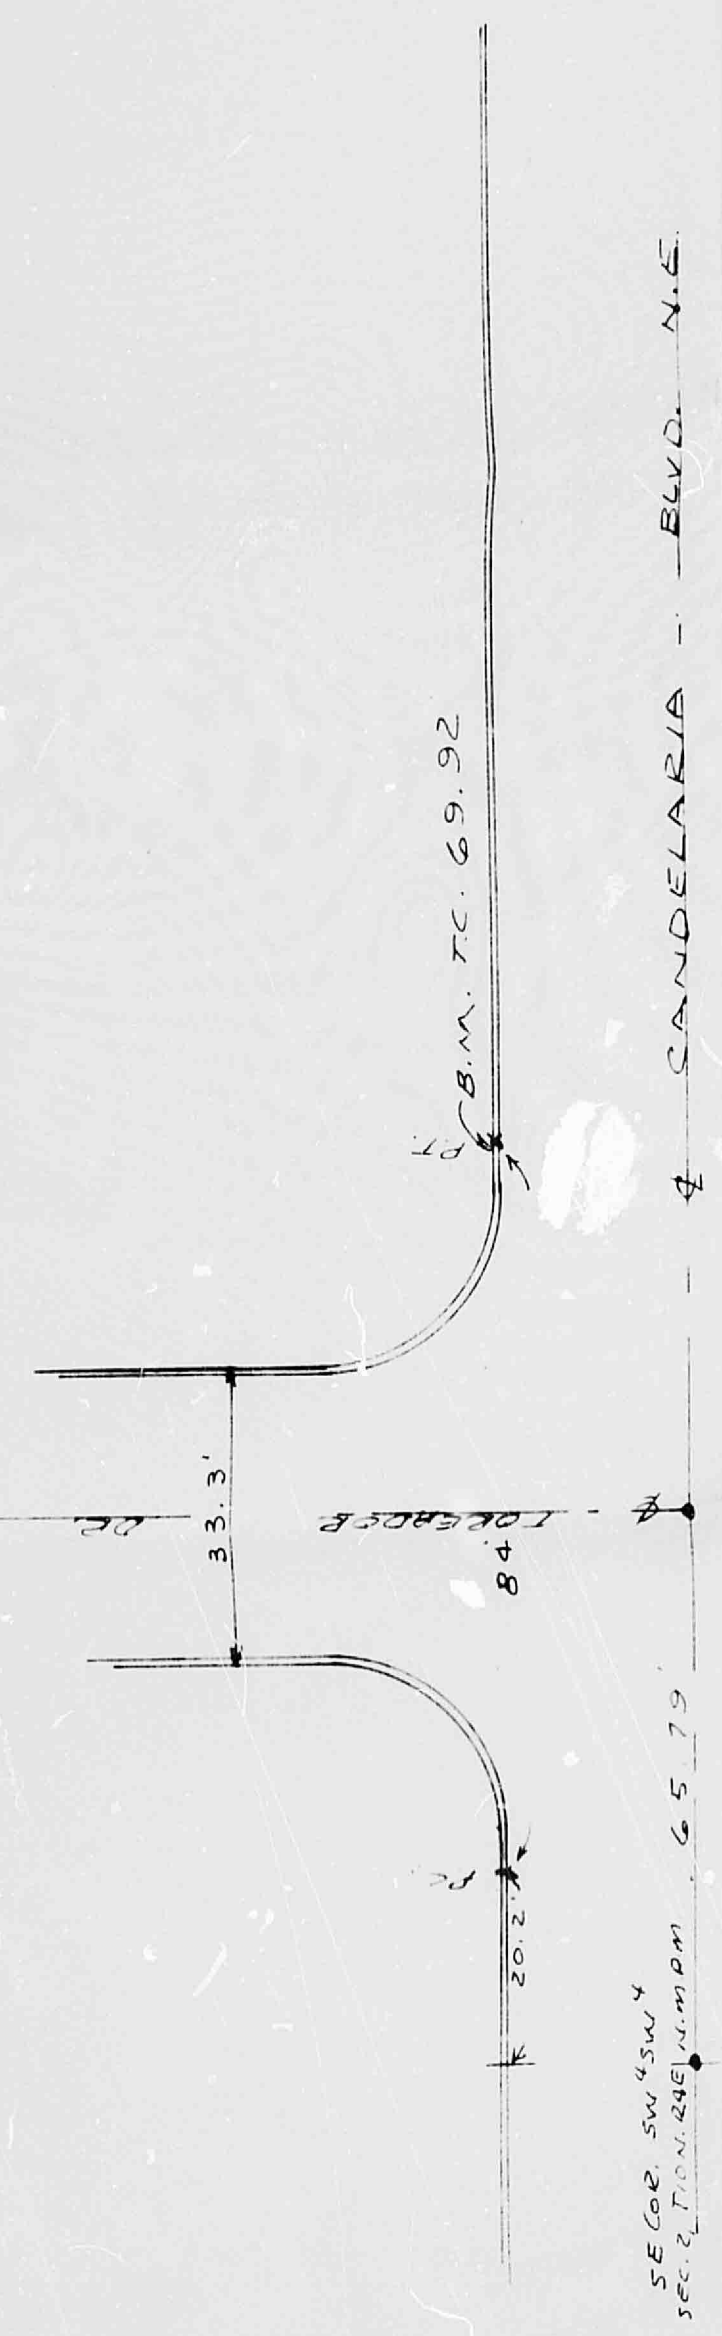

TOPOGRAPHY MAP OF AMENDED PLAT
LA VILLITA, PLANNED URBAN DEVELOPMENT
FILED APRIL 3, 1972, ALBUQUERQUE, NEW MEXICO

PREPARED BY: HALL SURVEYING CO.
511 SAN MATEO, N.E.
ALBUQUERQUE, NEW MEXICO.

CANDELINA TOWN HOUSES

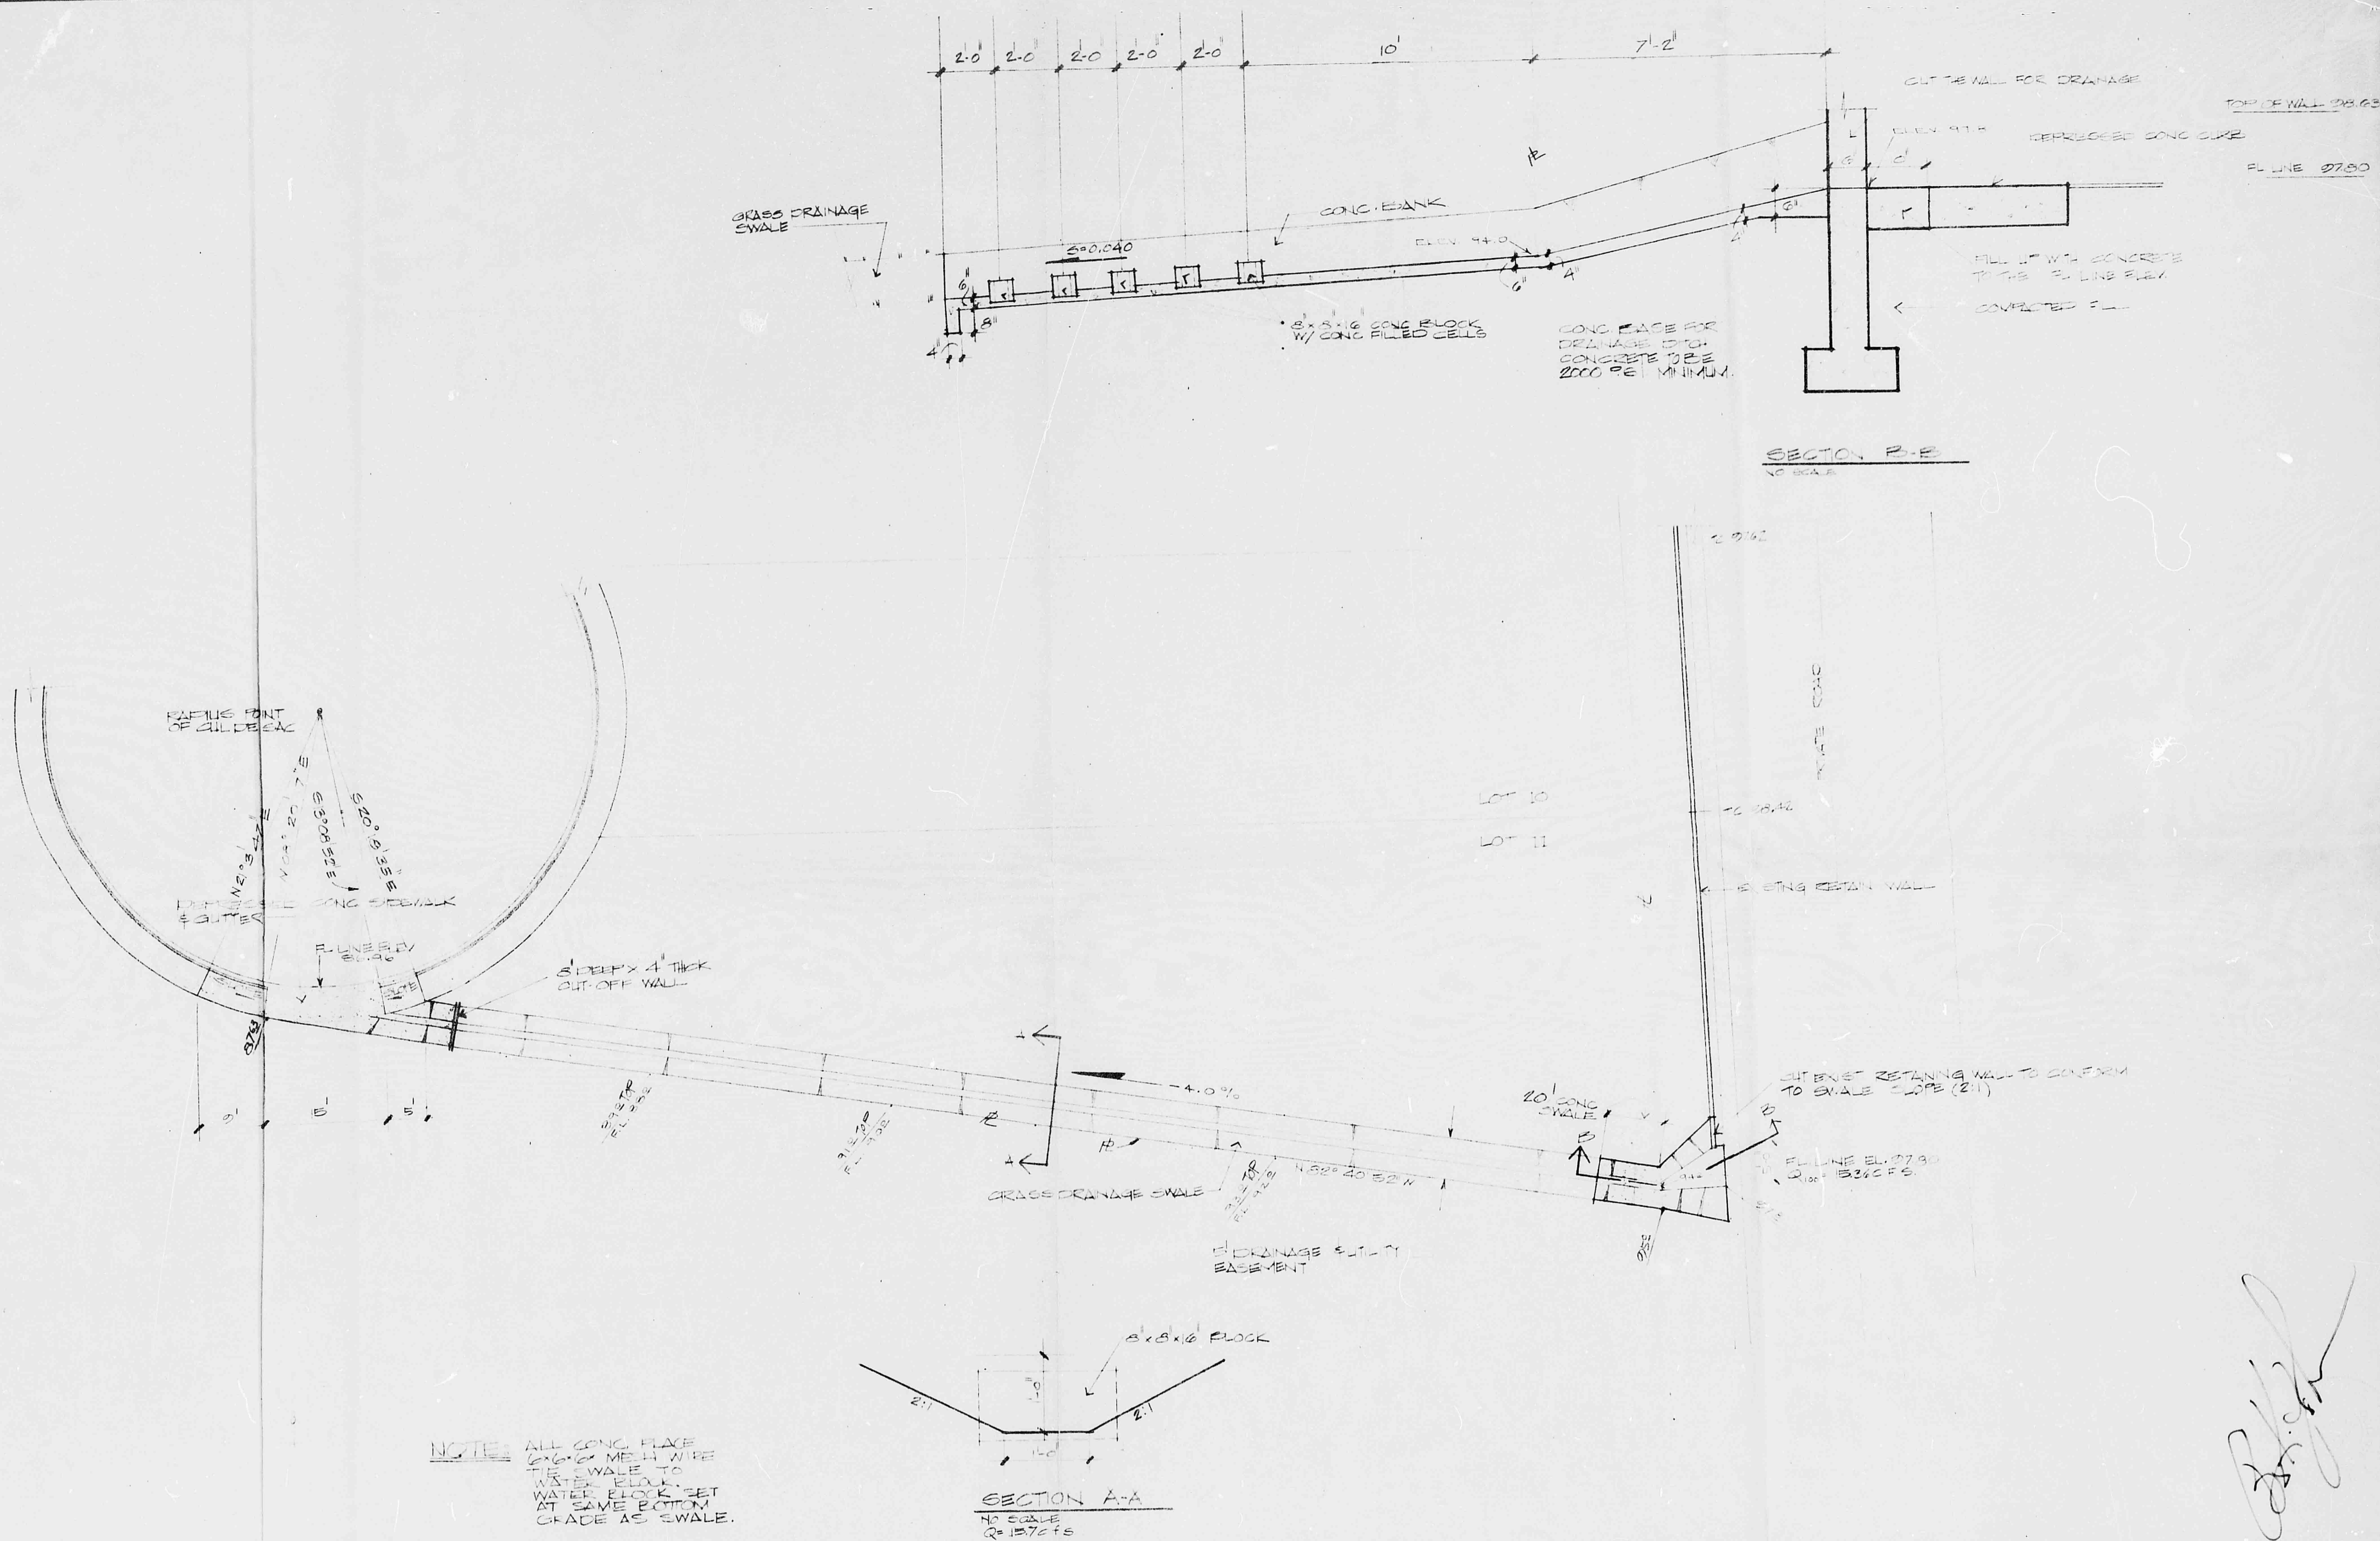

NOTE: ALL CONC. PLACE
6"x6" MESH WIRE
TIE SWALE TO
WATER BLOCK.
WATER BLOCK SET
AT SAME BOTTOM
GRADE AS SWALE.

SECTION A-A
NO SCALE
Q=13.7 cfs

NO.		DATE		BY		REVISIONS	
Designed By		Drawn By		Checked By		Approved By	


MURRAY-McCORMICK, INC.
ENVIRONMENTAL DESIGN
 ENGINEERING-PLANNING - SURVEYING
 2601 WYOMING BLVD. N.E. SUITE F ALBUQUERQUE NEW MEXICO 87110 505 292 1936

DATE	SCALE	SHEET
10-1-77	AS SHOWN	OF 6