
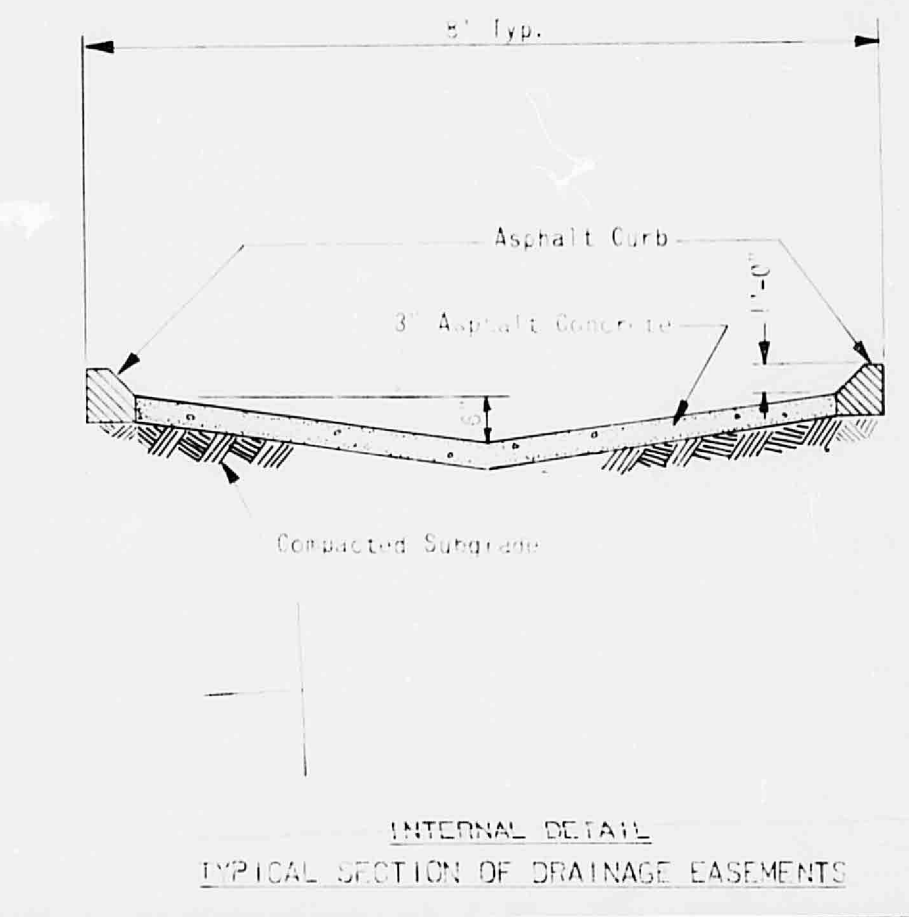
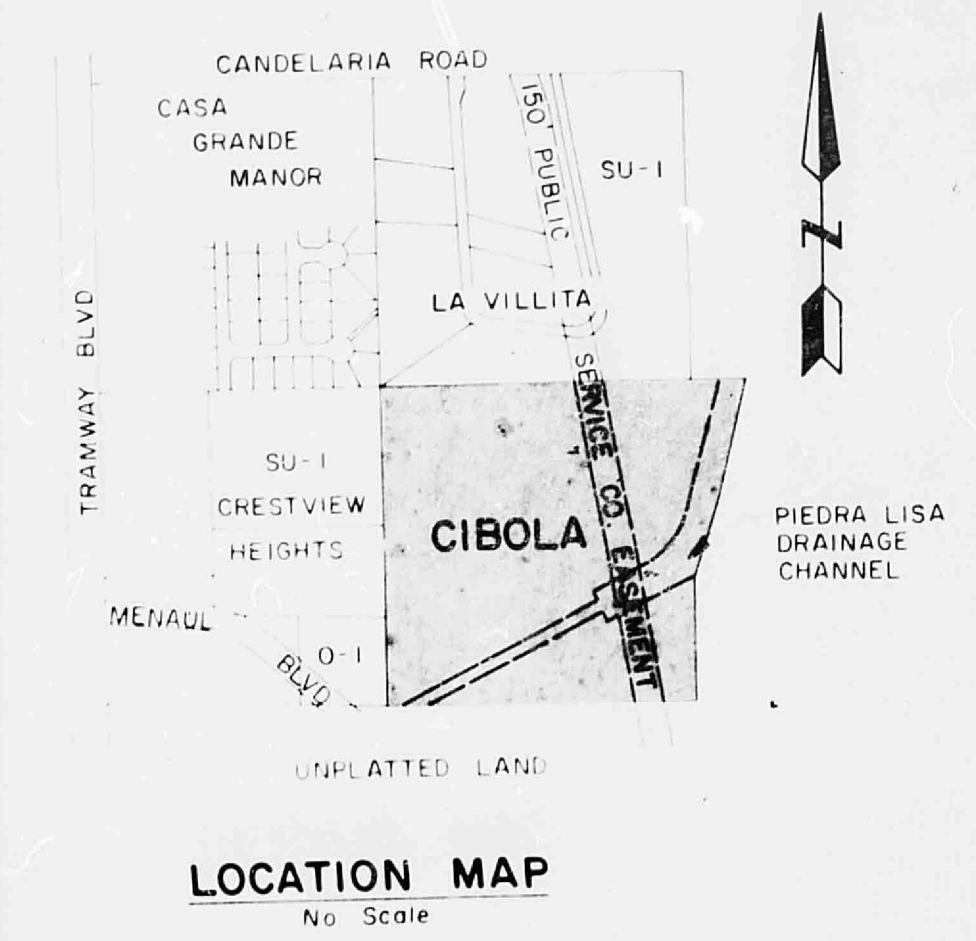


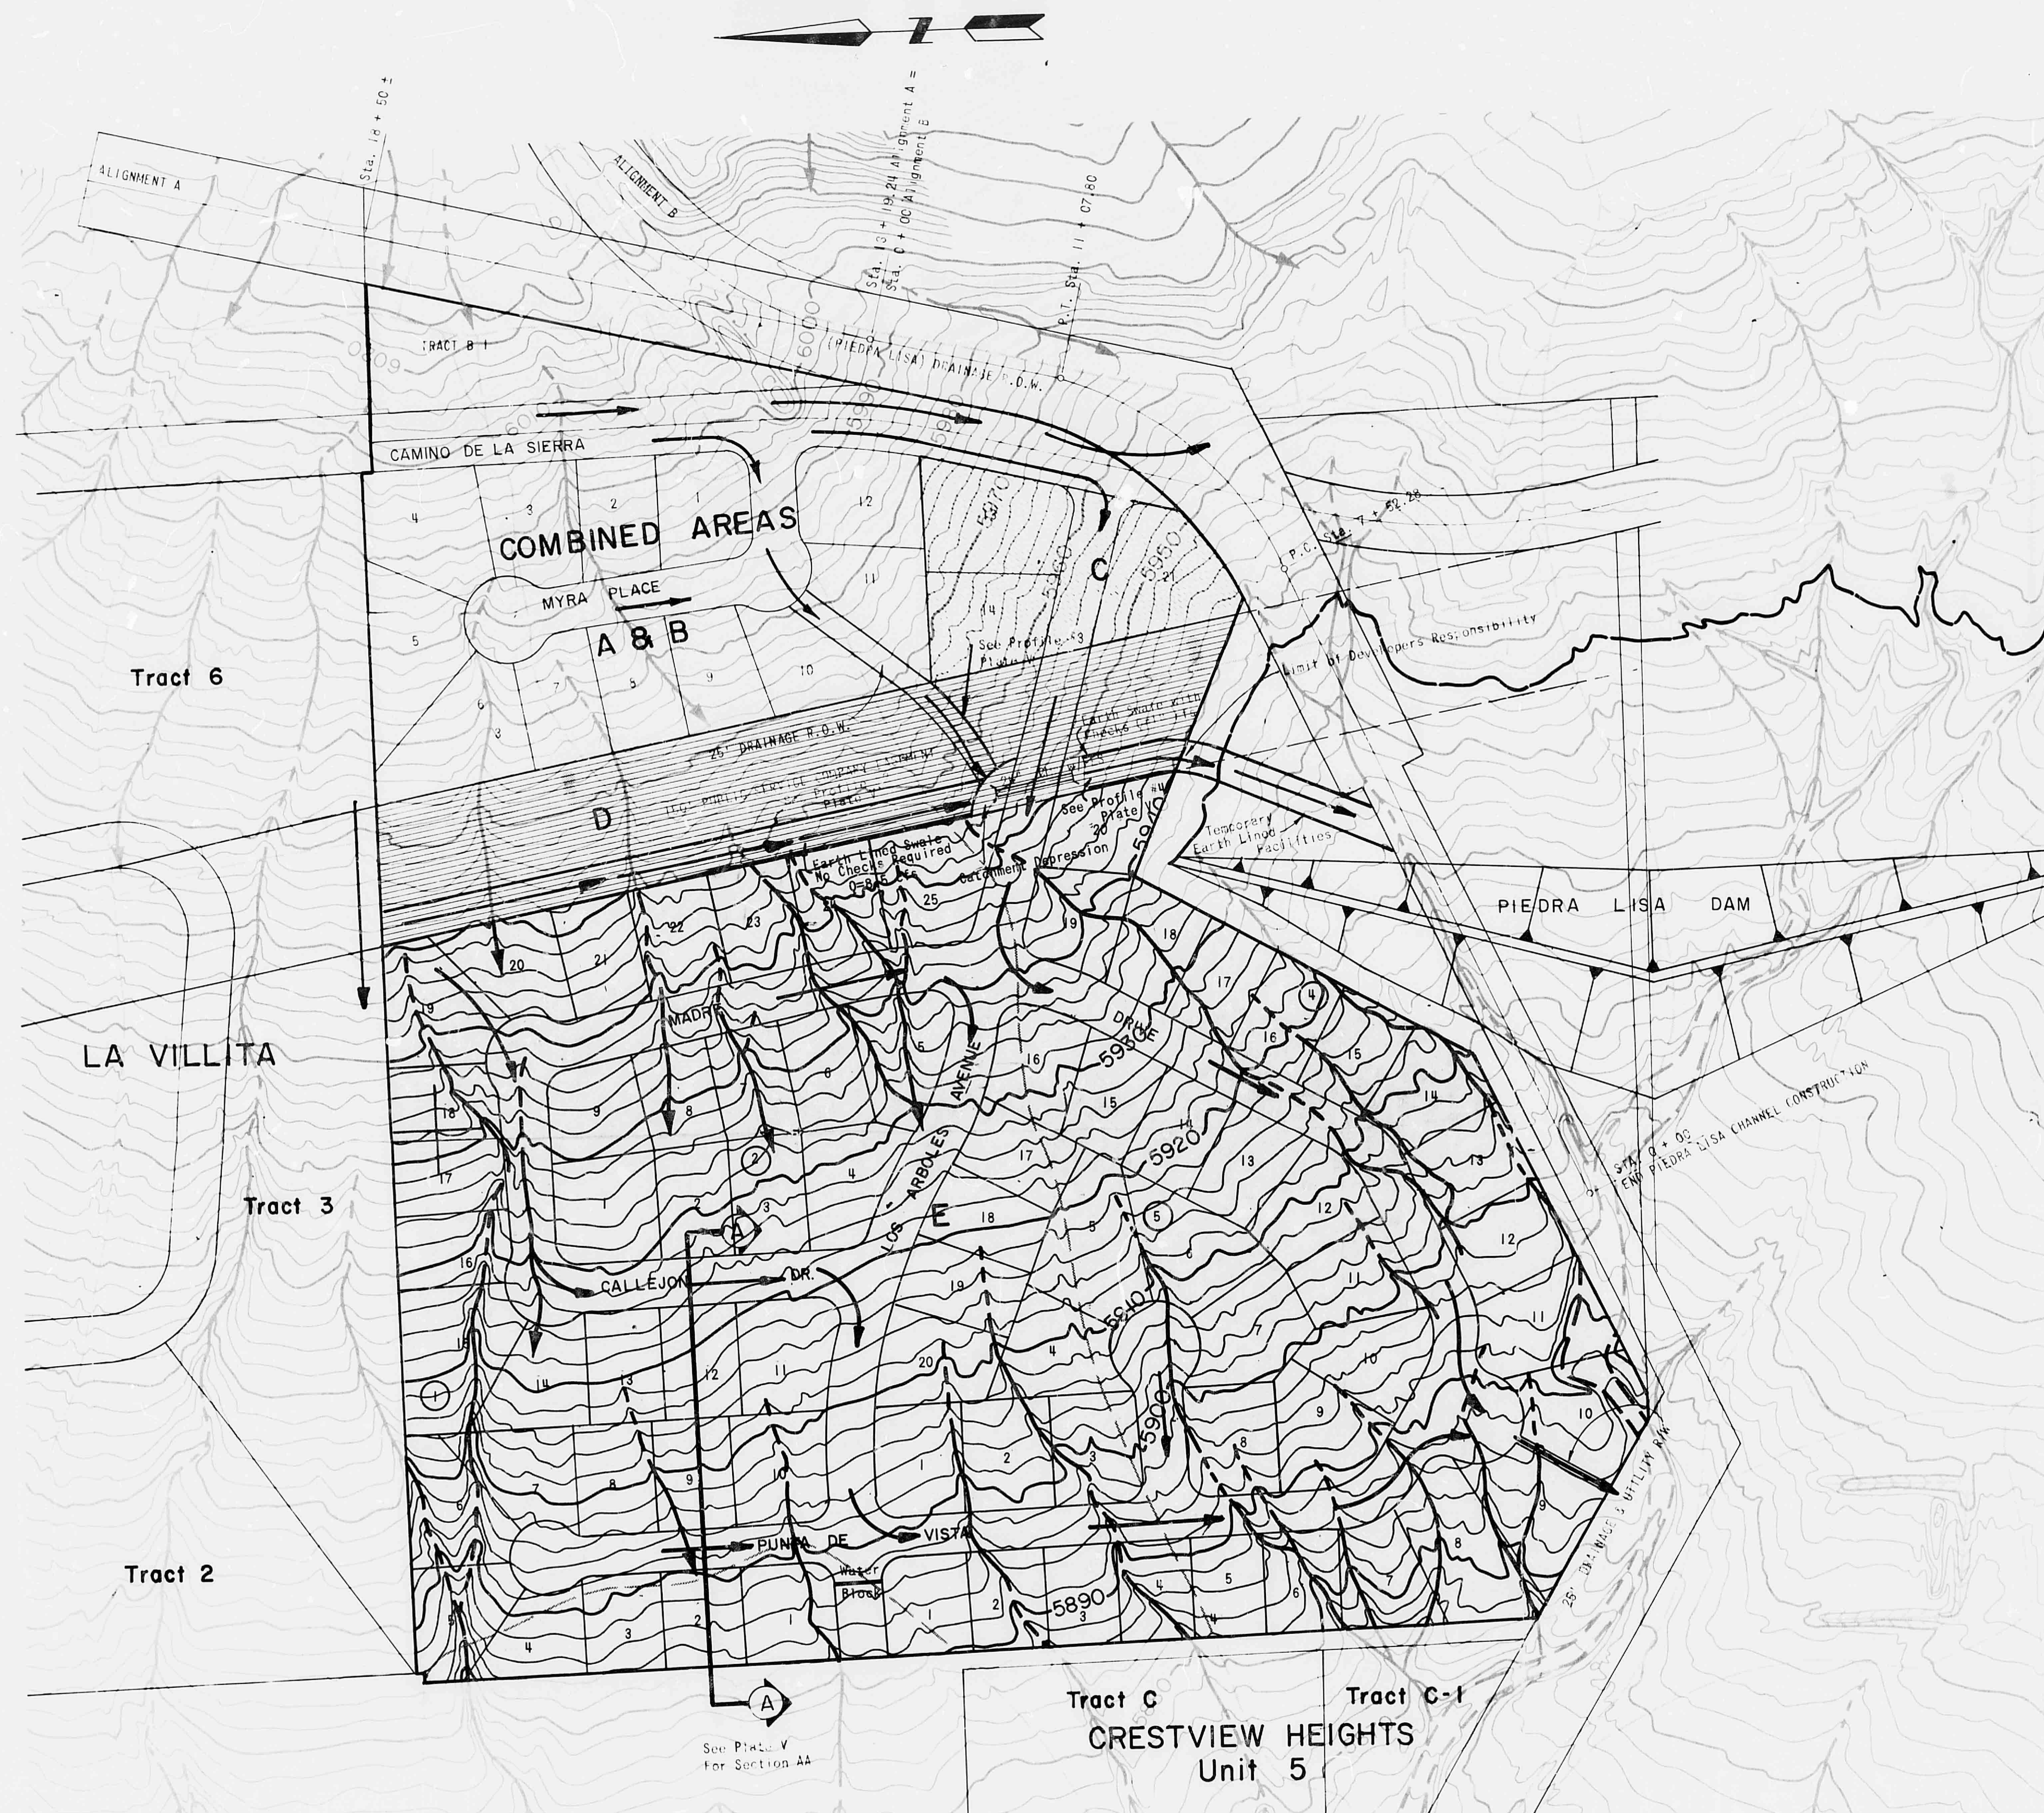







Total Number of Lots - 89
 Total Number of Tracts - 3
 Total Acreage - 33.220 Acres

REVISED PLATE IV

DRAINAGE REPORT

CIBOLA SUBDIVISION	
ALBUQUERQUE, NEW MEXICO	
74-171	NOV. 1974
J.F.	A.L.W.
1" = 100'	

SECTION A-A
TYPICAL LOT X- SECTIONS
CIBOLA SUBDIVISION
Scale 1" = 20' Horiz.
1" = 10' Vert.

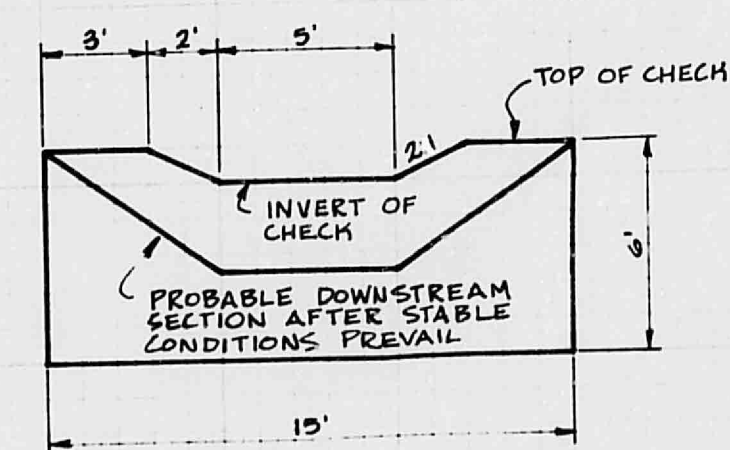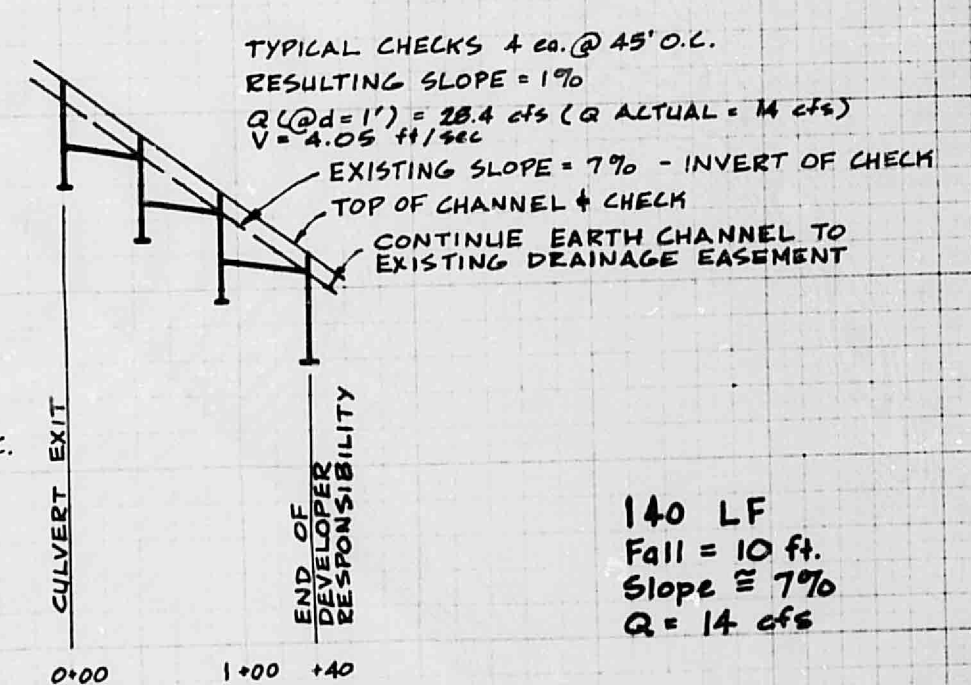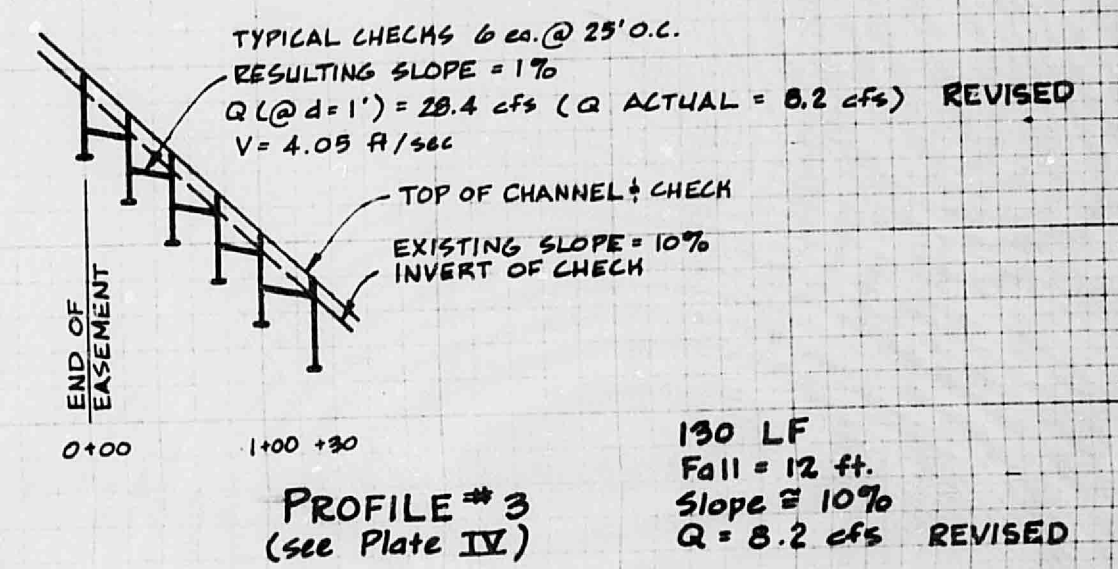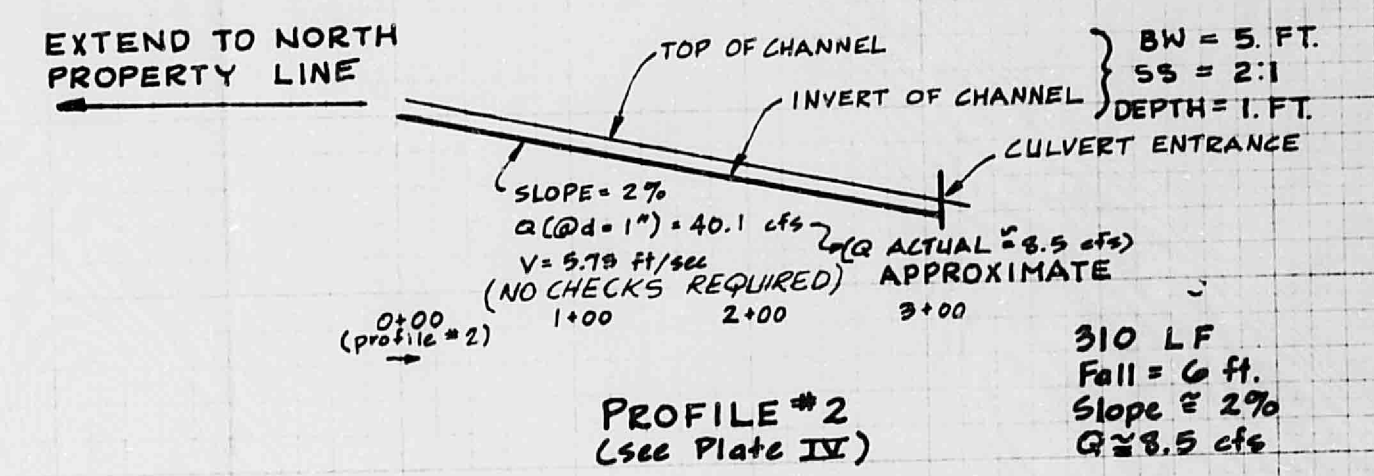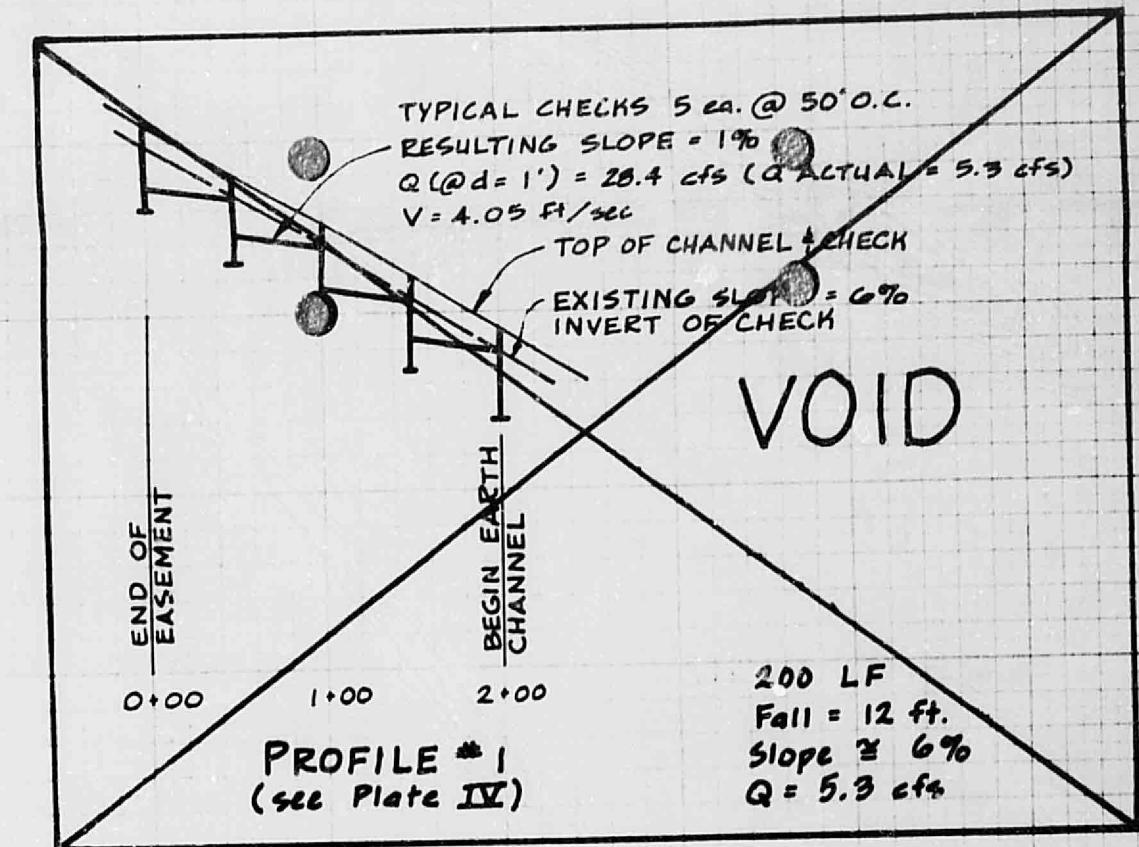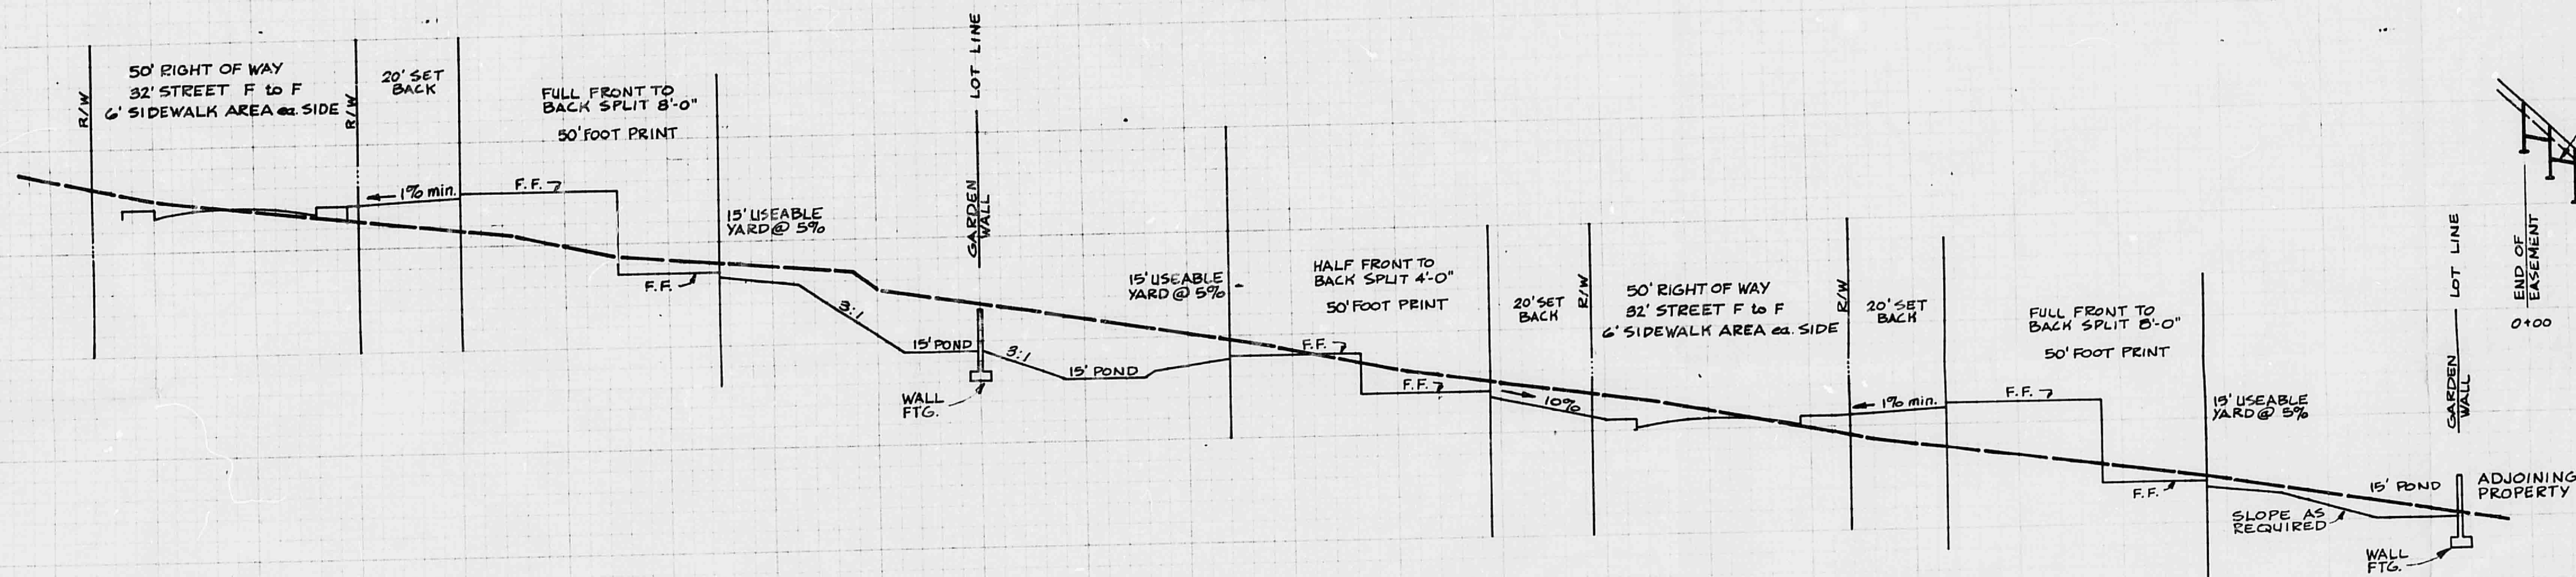

TYPICAL CHECK*
* OR OF CONSTRUCTION OF FUNCTIONALLY EQUAL DESIGN

PROFILE # 4
(see Plate IV)

REVISED
PLATE V
DRAINAGE REPORT
Cibola Subdivision

REVISED
PLATE V
DRAINAGE REPORT
Cibola Subdivision

REVISED
PLATE V
DRAINAGE REPORT
Cibola Subdivision