


TOPOGRAPHIC WORK MAP

December 2025

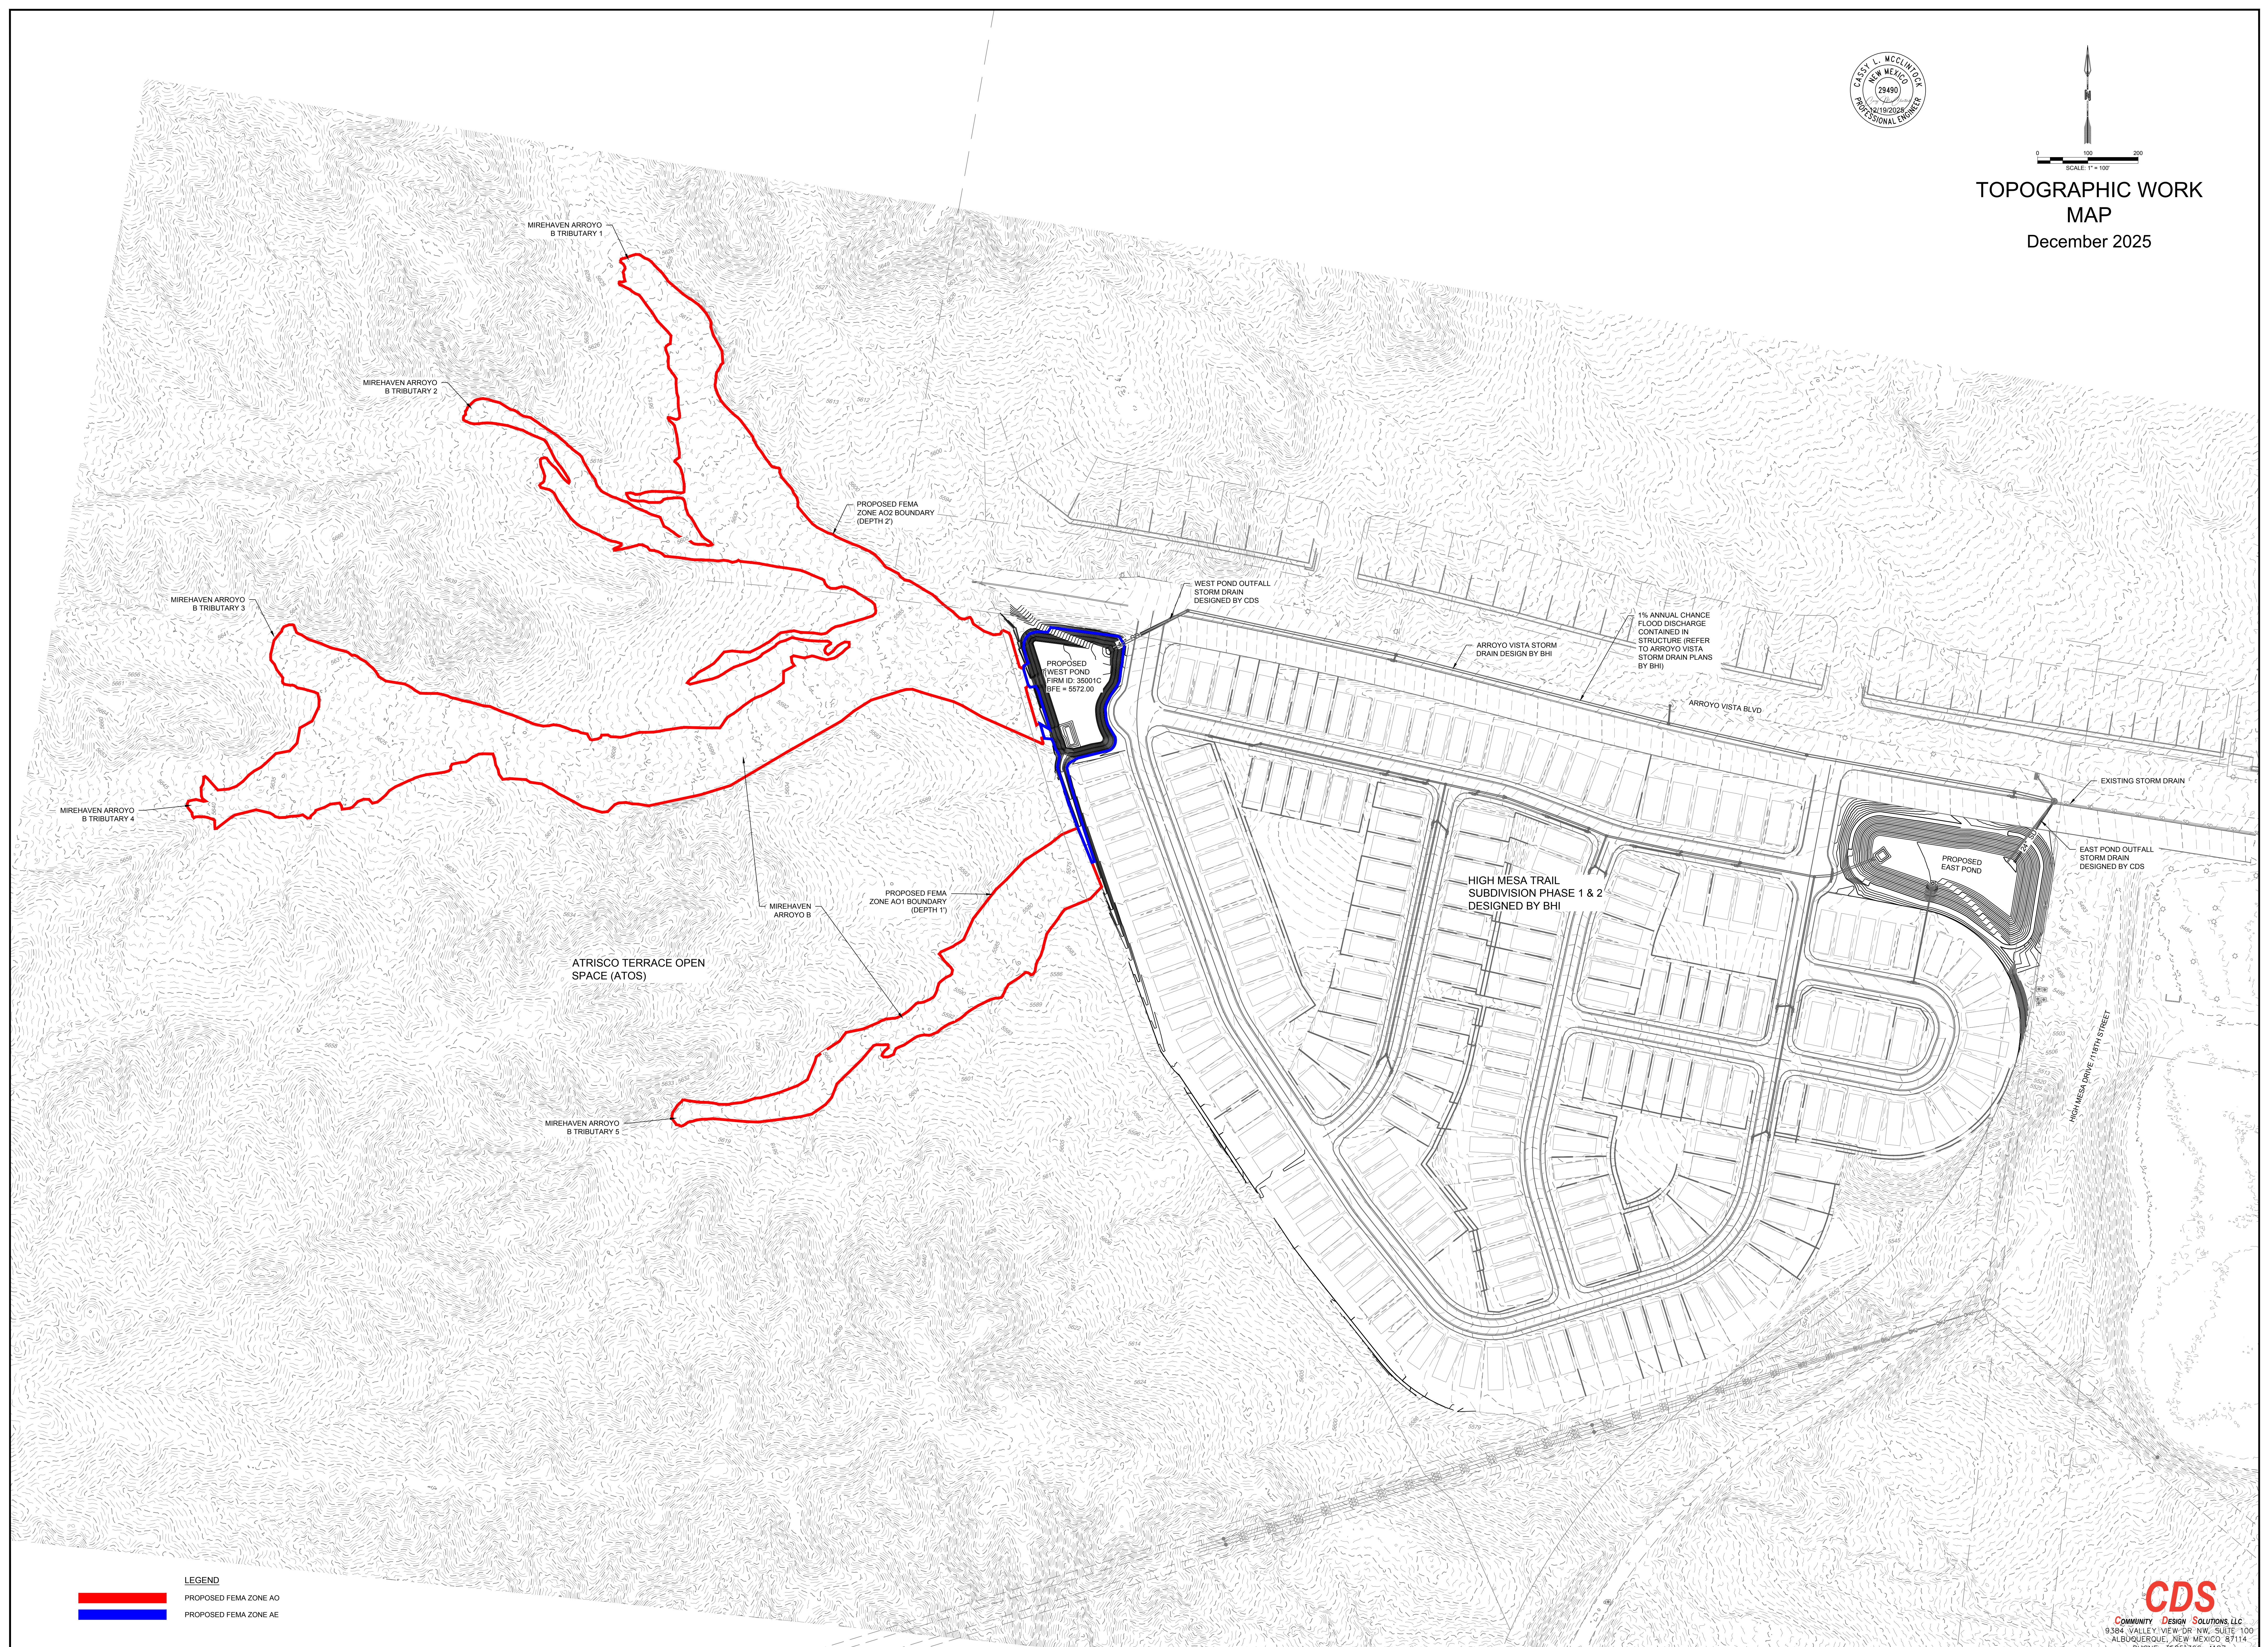

LEGEND
 PROPOSED FEMA ZONE AO
 PROPOSED FEMA ZONE AE

CDS
COMMUNITY DESIGN SOLUTIONS LLC
9366 VALLEY VIEW DR NW, SUITE 100
ALBUQUERQUE, NEW MEXICO 87114
PHONE: (505) 366-4187

DATE: 12/2025, PLAN: 20250006, DRAWING: 0006, SHEET: 0006, PROJECT: 20250006, DATE: 12/2025, SCALE: 1"=100'