



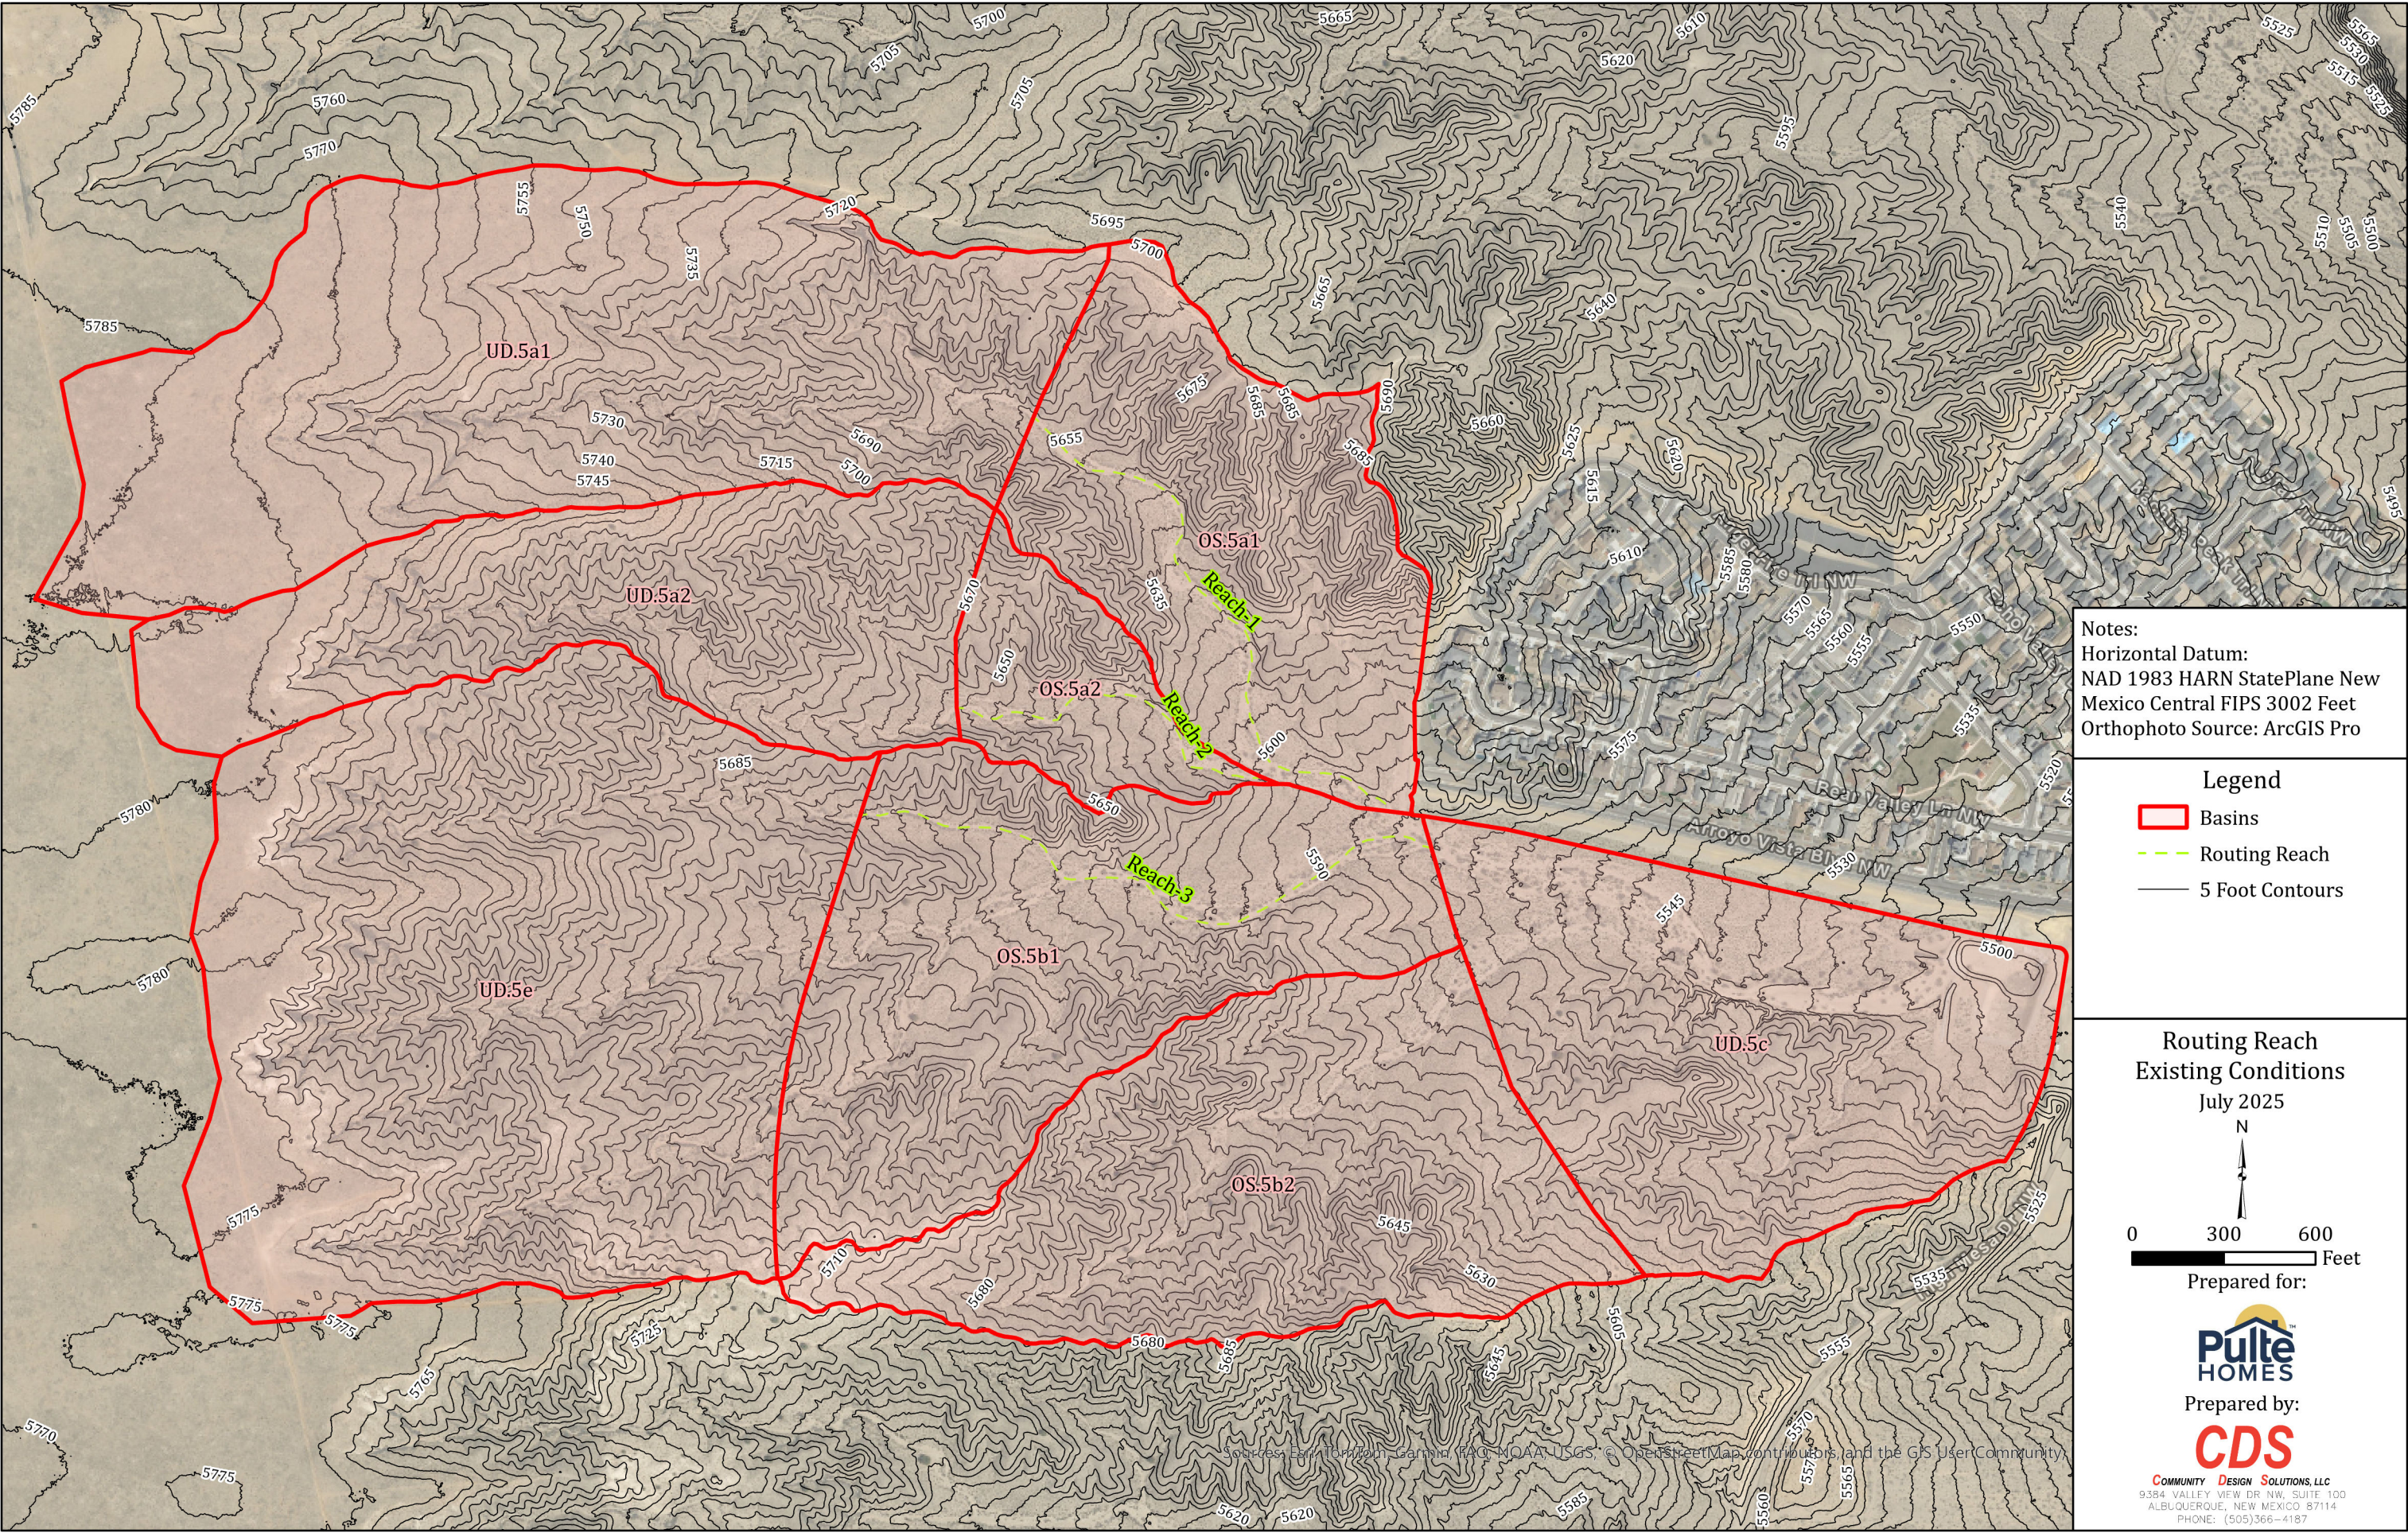

Notes:
Horizontal Datum:
NAD 1983 HARN StatePlane New
Mexico Central FIPS 3002 Feet
Orthophoto Source: ArcGIS Pro

- Legend**
- Basins
 - Routing Reach
 - 5 Foot Contours

**Routing Reach
Existing Conditions**
July 2025

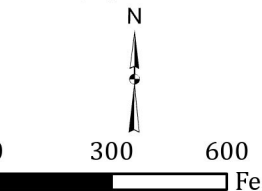

Prepared for:



Prepared by:



COMMUNITY DESIGN SOLUTIONS, LLC
9384 VALLEY VIEW DR NW, SUITE 100
ALBUQUERQUE, NEW MEXICO 87114
PHONE: (505)366-4187