


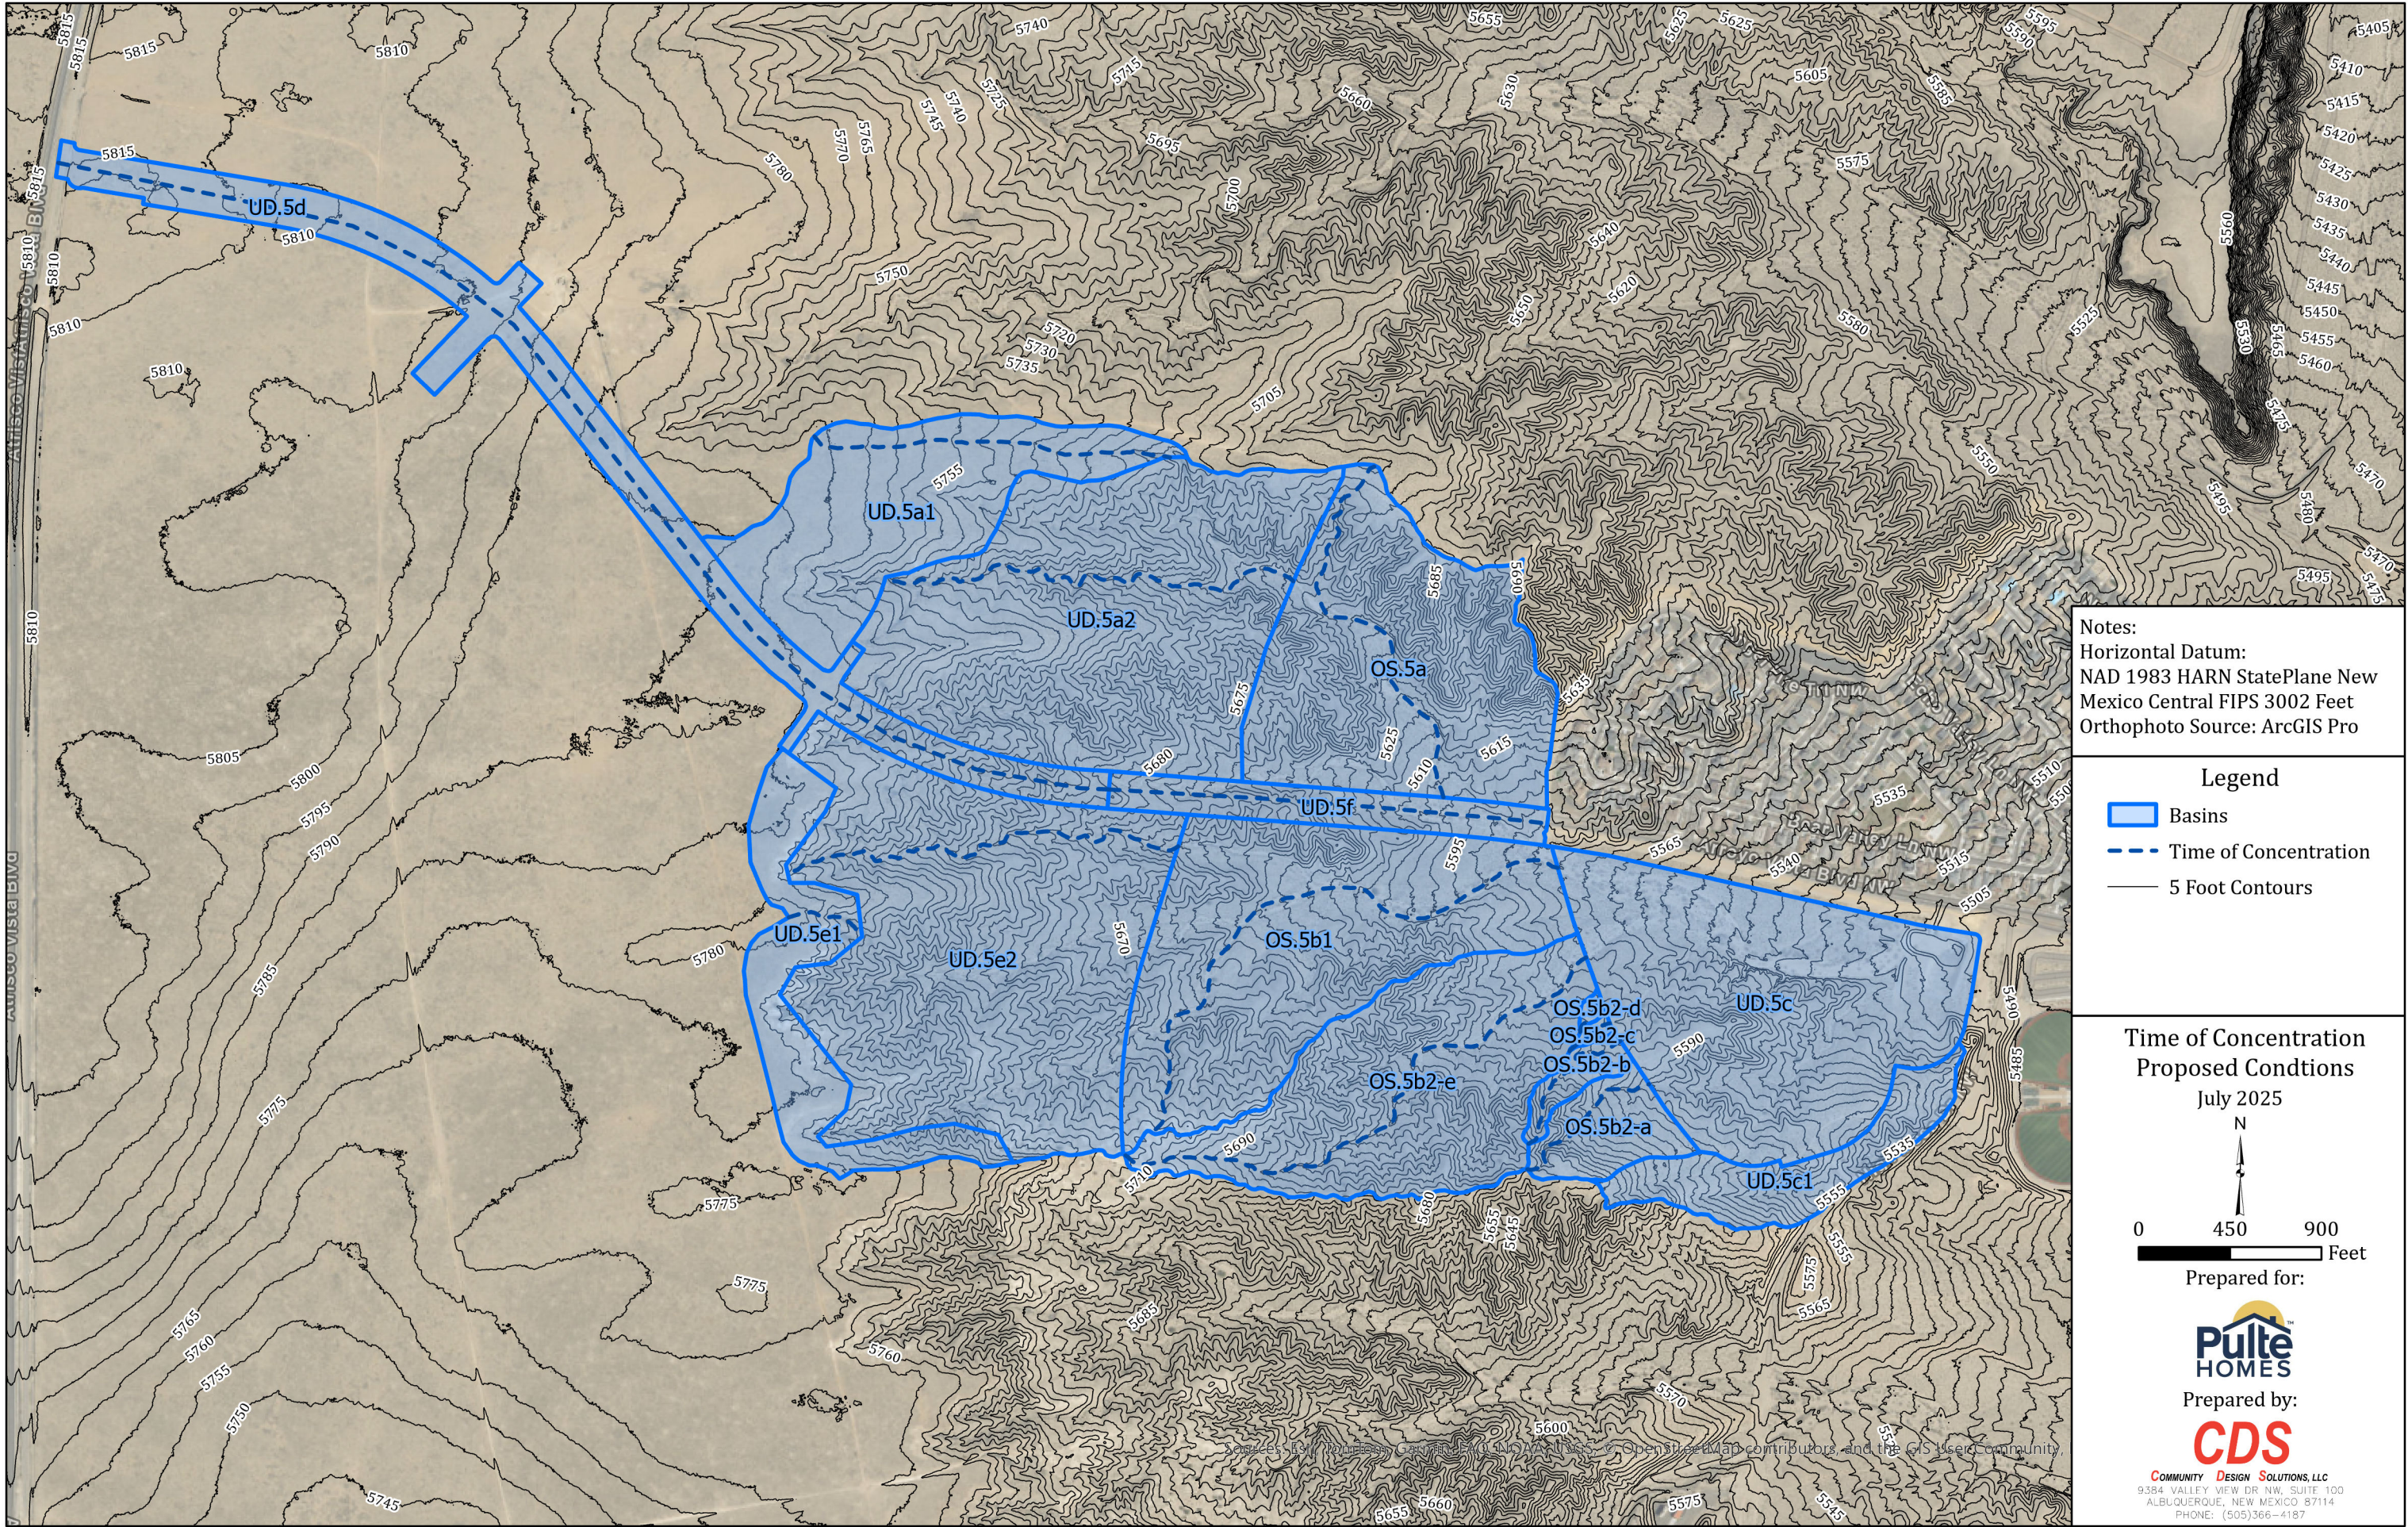

Notes:
Horizontal Datum:
NAD 1983 HARN StatePlane New
Mexico Central FIPS 3002 Feet
Orthophoto Source: ArcGIS Pro

- Legend**
- Basins
 - Time of Concentration
 - 5 Foot Contours

**Time of Concentration
Proposed Conditions
July 2025**

N

0 450 900 Feet

Prepared for:



Prepared by:



COMMUNITY DESIGN SOLUTIONS, LLC
9384 VALLEY VIEW DR NW, SUITE 100
ALBUQUERQUE, NEW MEXICO 87114
PHONE: (505)366-4187