

CITY OF ALBUQUERQUE



December 8, 2016

High Mesa Consulting Group
J. Graeme Means
6010-B Midway Park Blvd NE
Albuquerque, NM 87109

Re: NW K thru 8 Prototype School
9601 Tierra Pintada Blvd NW
Traffic Circulation Layout
Engineer's Stamp 11-17-16 (J08D003A)

Dear Mr. Means,

The TCL submittal received 11-18-16 is conditionally approved for Building Permit. Prior to final C.O. release from Transportation the work order requirements along Tierra Pintada Blvd NW, Arroyo Vista Blvd NW and Mirehaven Parkway NW must be completed. A copy of the stamped and signed plan will be needed for each of the building permit plans. Please keep the original to be used for certification of the site for final C.O. for Transportation.


When the site construction is completed and a Certificate of Occupancy (C.O.) is requested, use the original City stamped approved TCL for certification. Redline any minor changes and adjustments that were made in the field. A NM registered architect or engineer must stamp, sign, and date the certification TCL along with indicating that the development was built in "substantial compliance" with the TCL. Submit this certification TCL with a completed Drainage and Transportation Information Sheet to front counter personnel for log in and evaluation by Transportation.


Once verification of certification is completed and approved, notification will be made to Building Safety to issue Final C.O. To confirm that a final C.O. has been issued, call Building Safety at 924-3690.

Sincerely,

Racquel M. Michel, P.E.
Traffic Engineer, Planning Dept.
Development Review Services



mao via: email
C: File

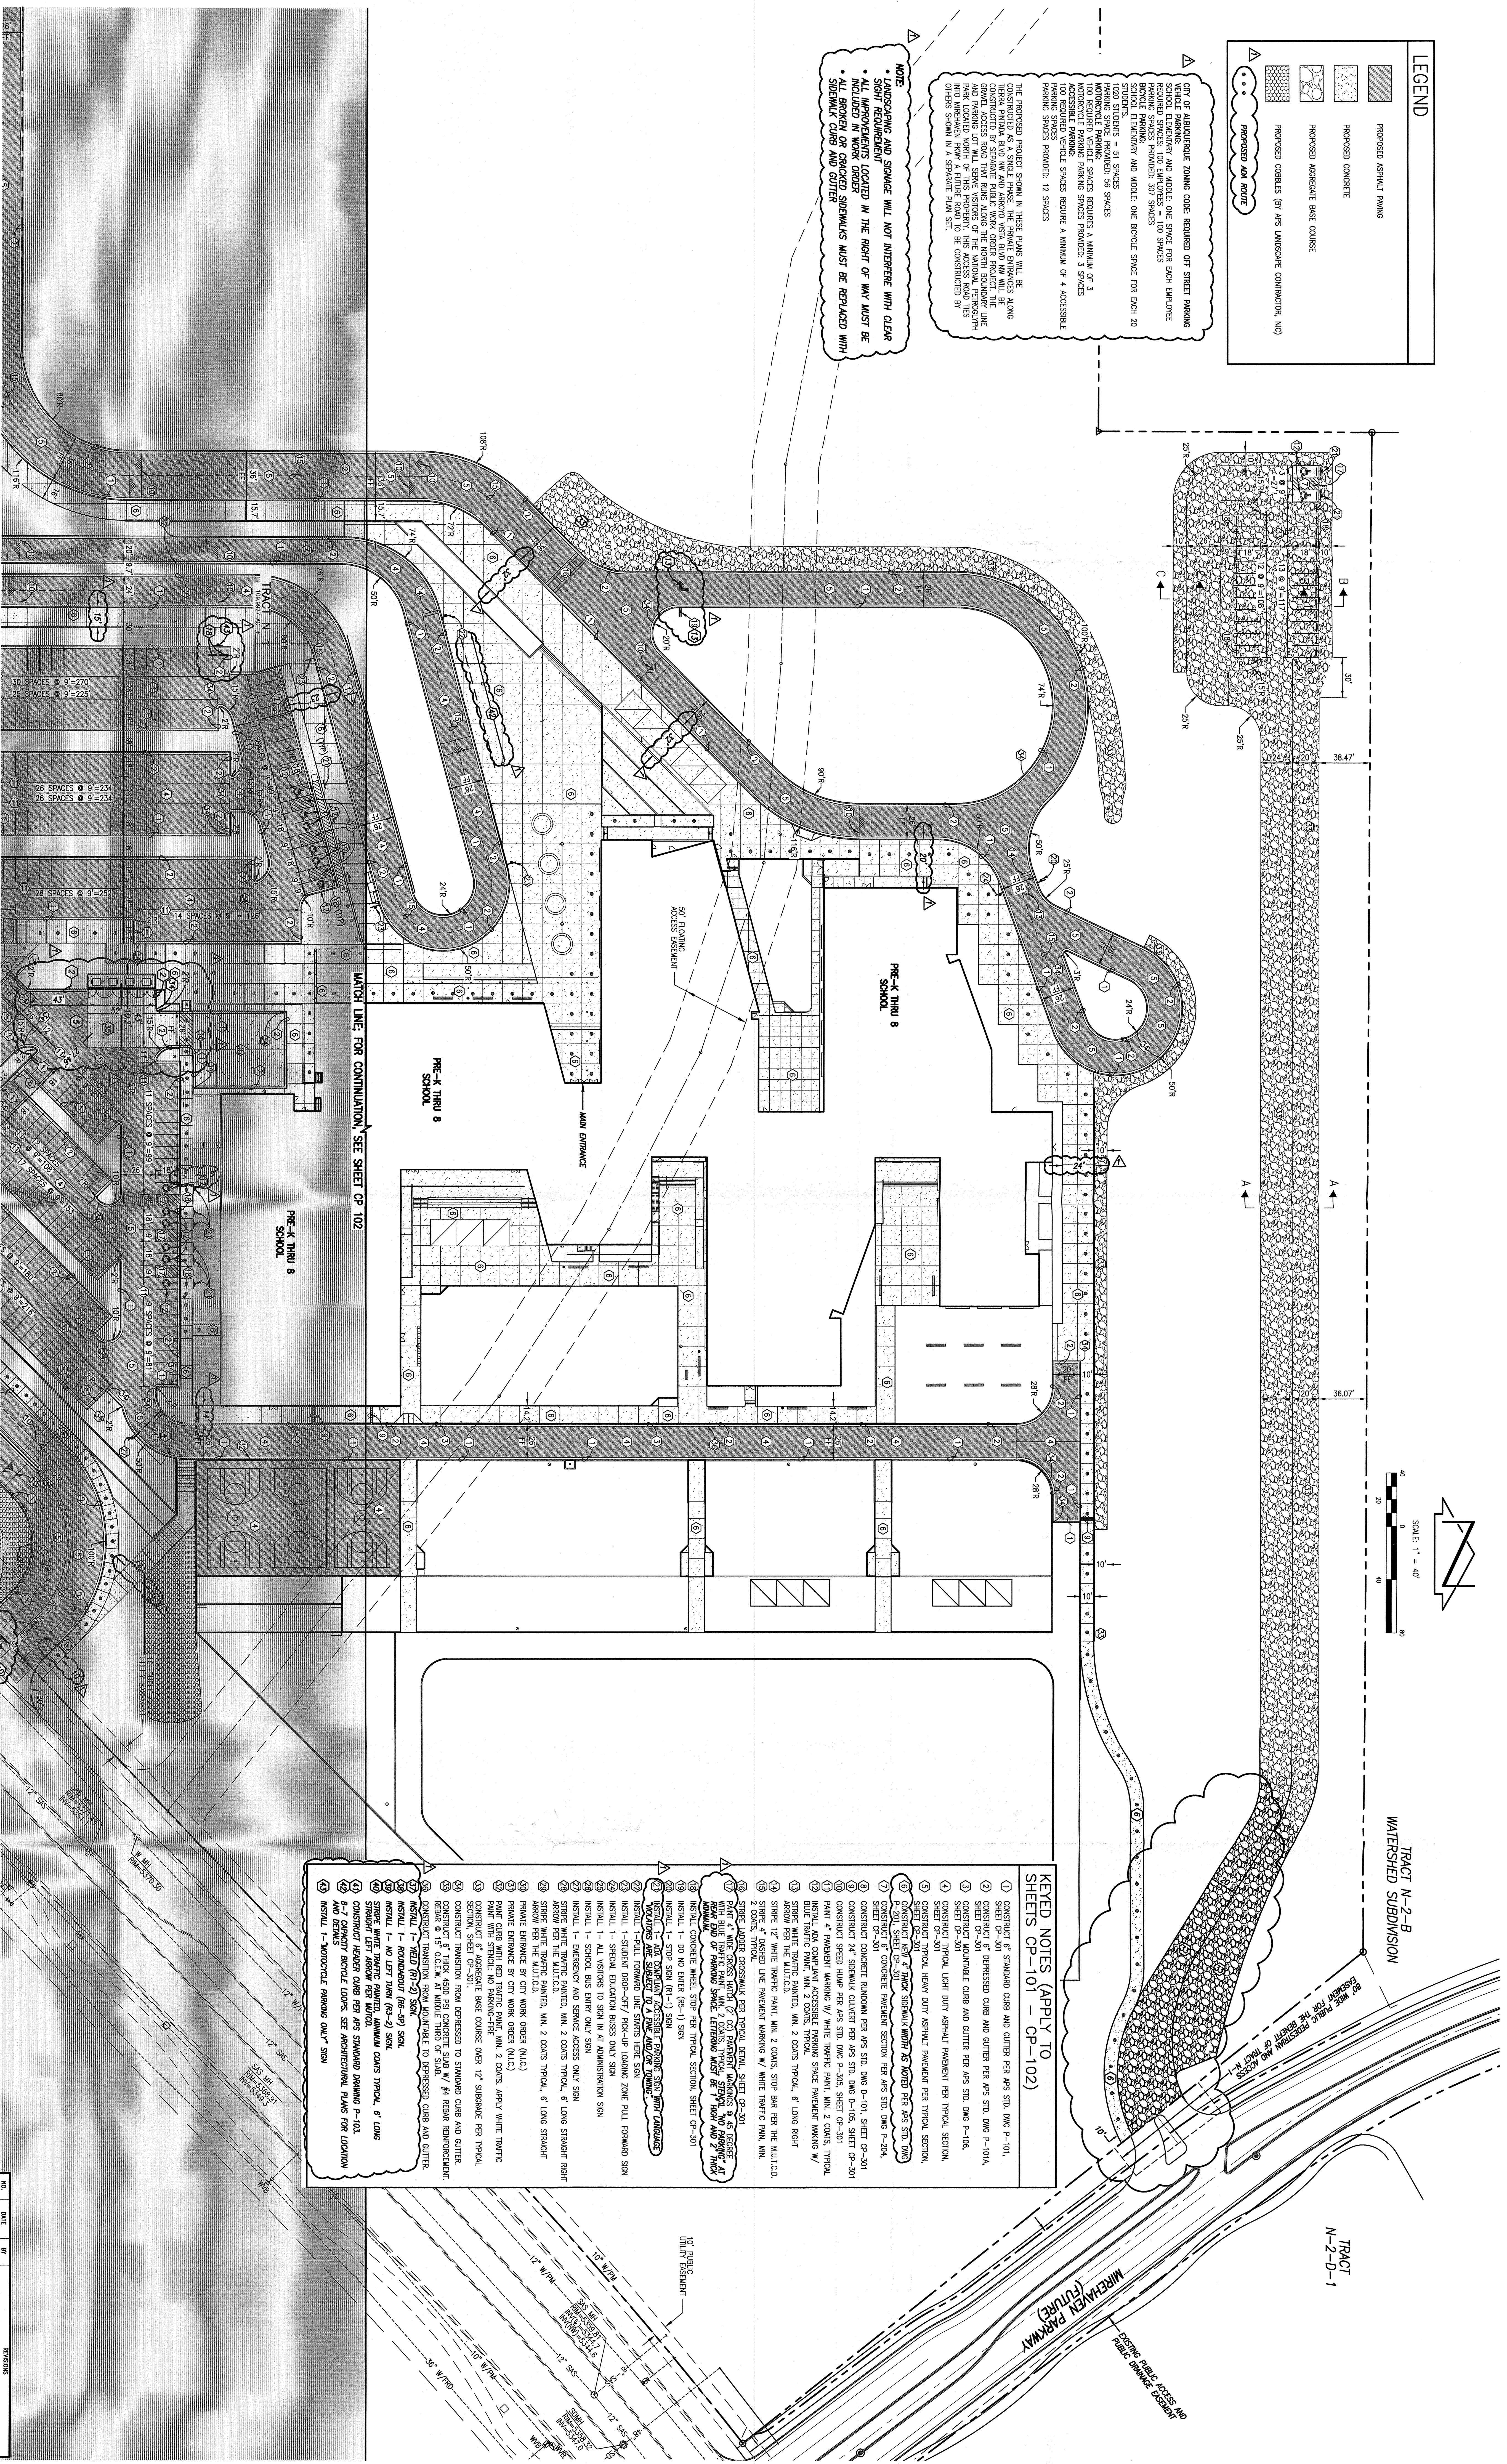

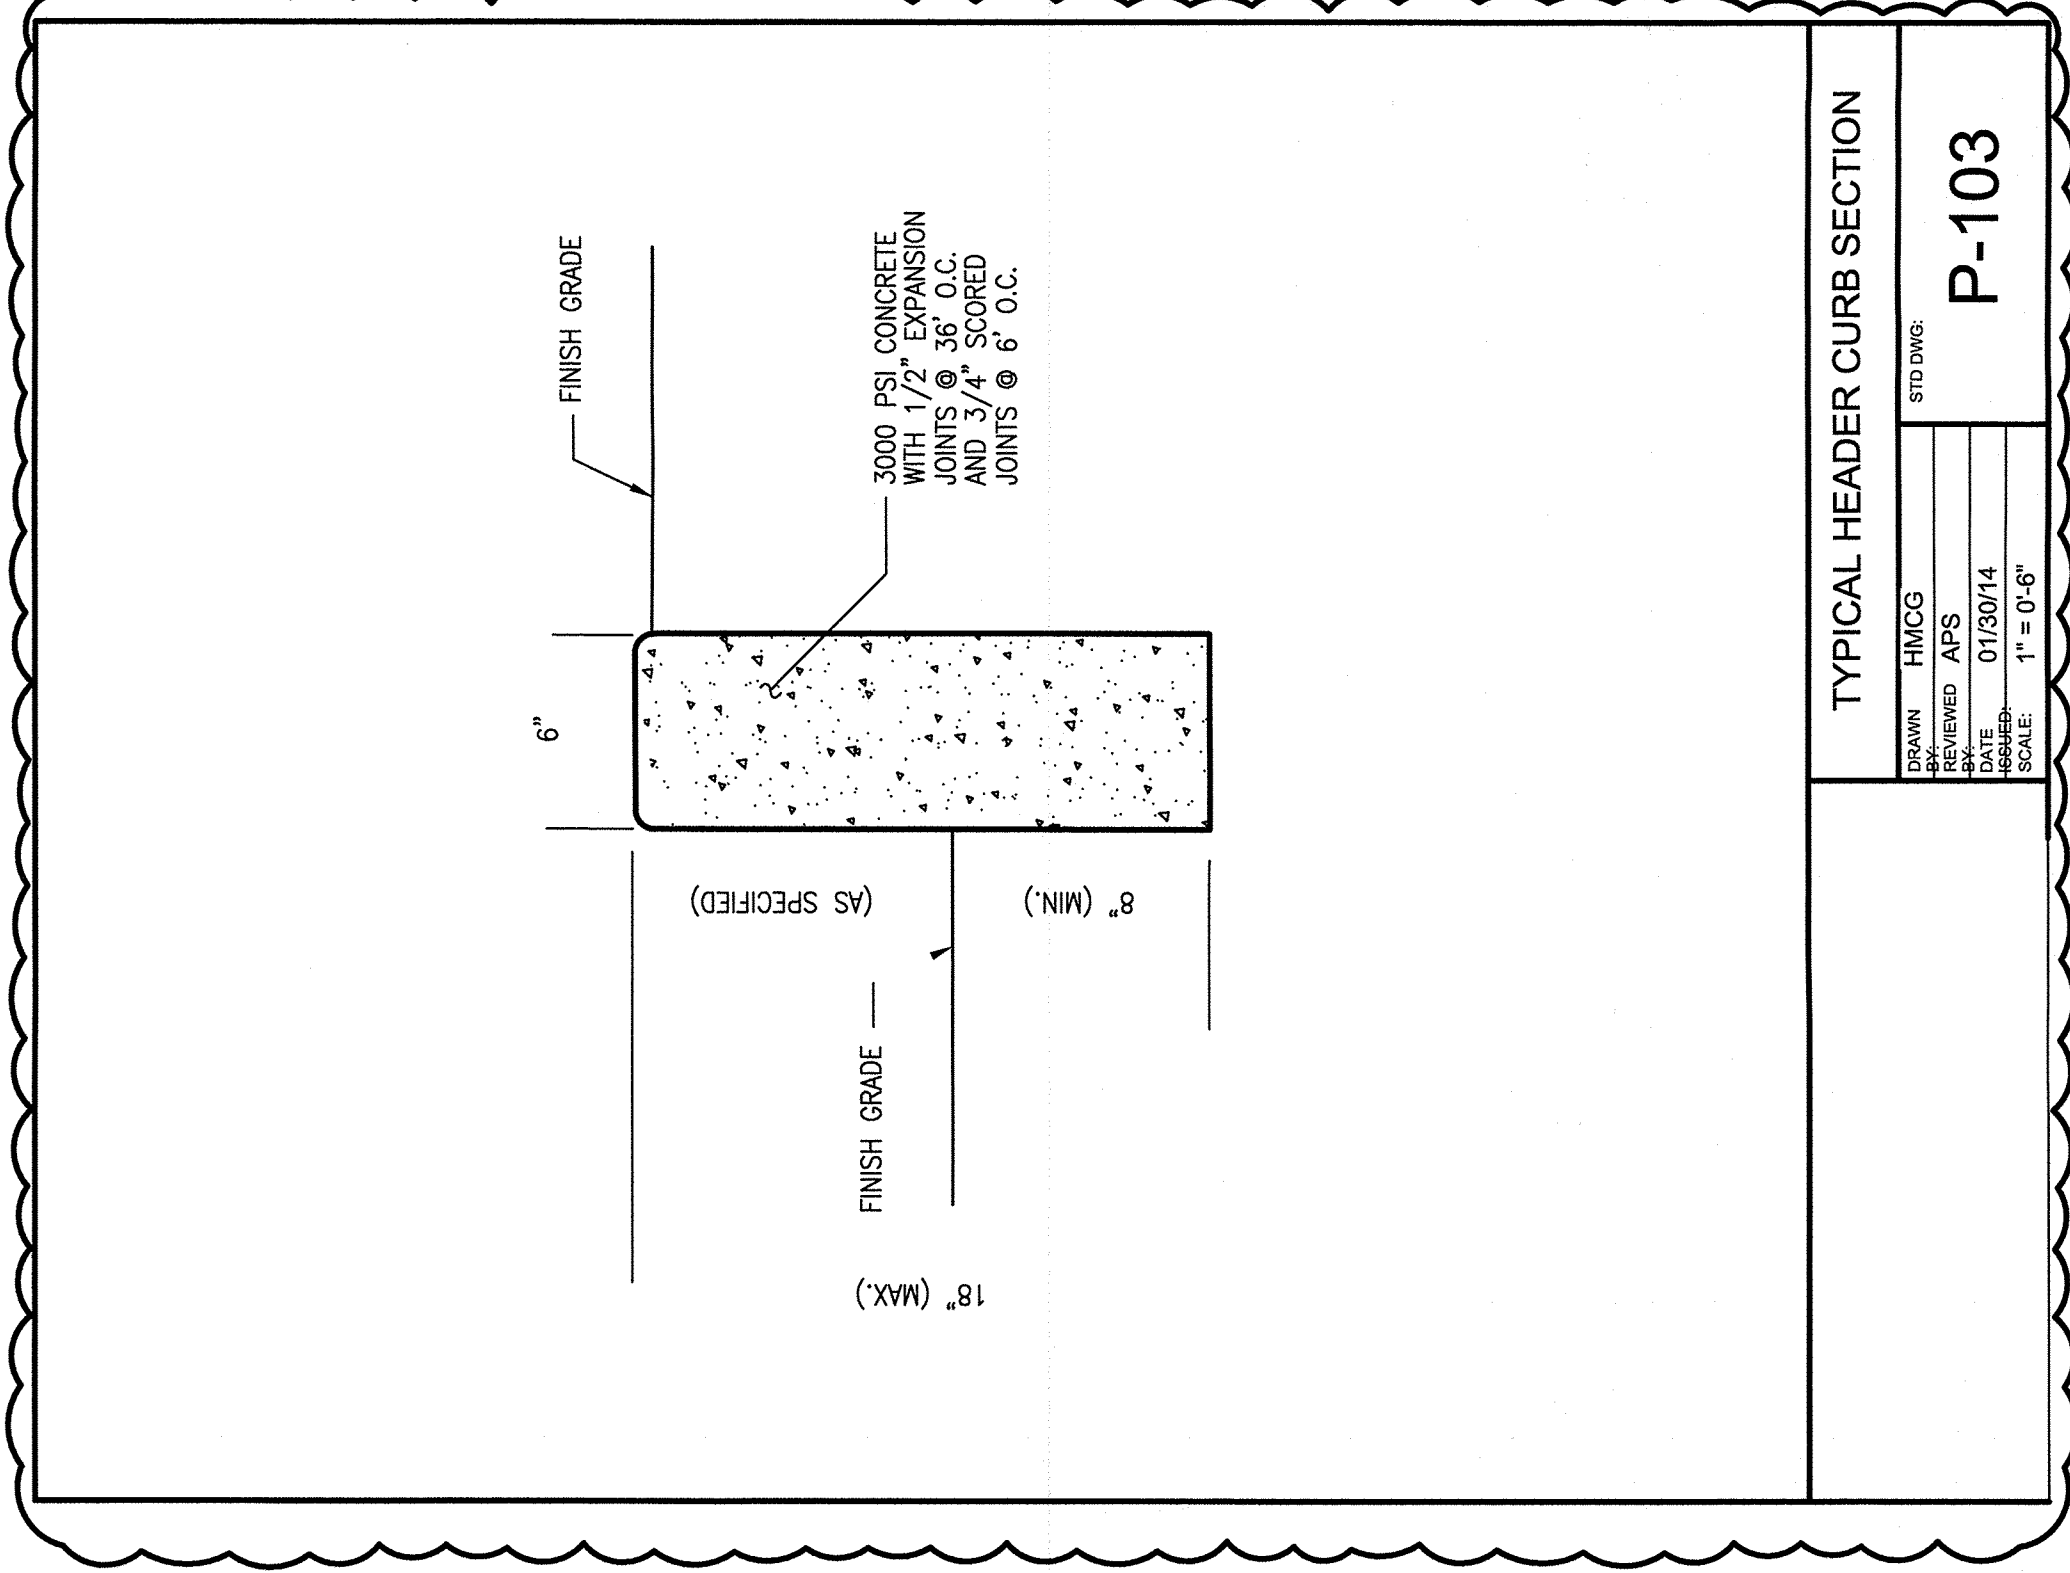

KEYED NOTES (APPLY TO
SHEETS CP-101 - CP-102)

- [illegible]

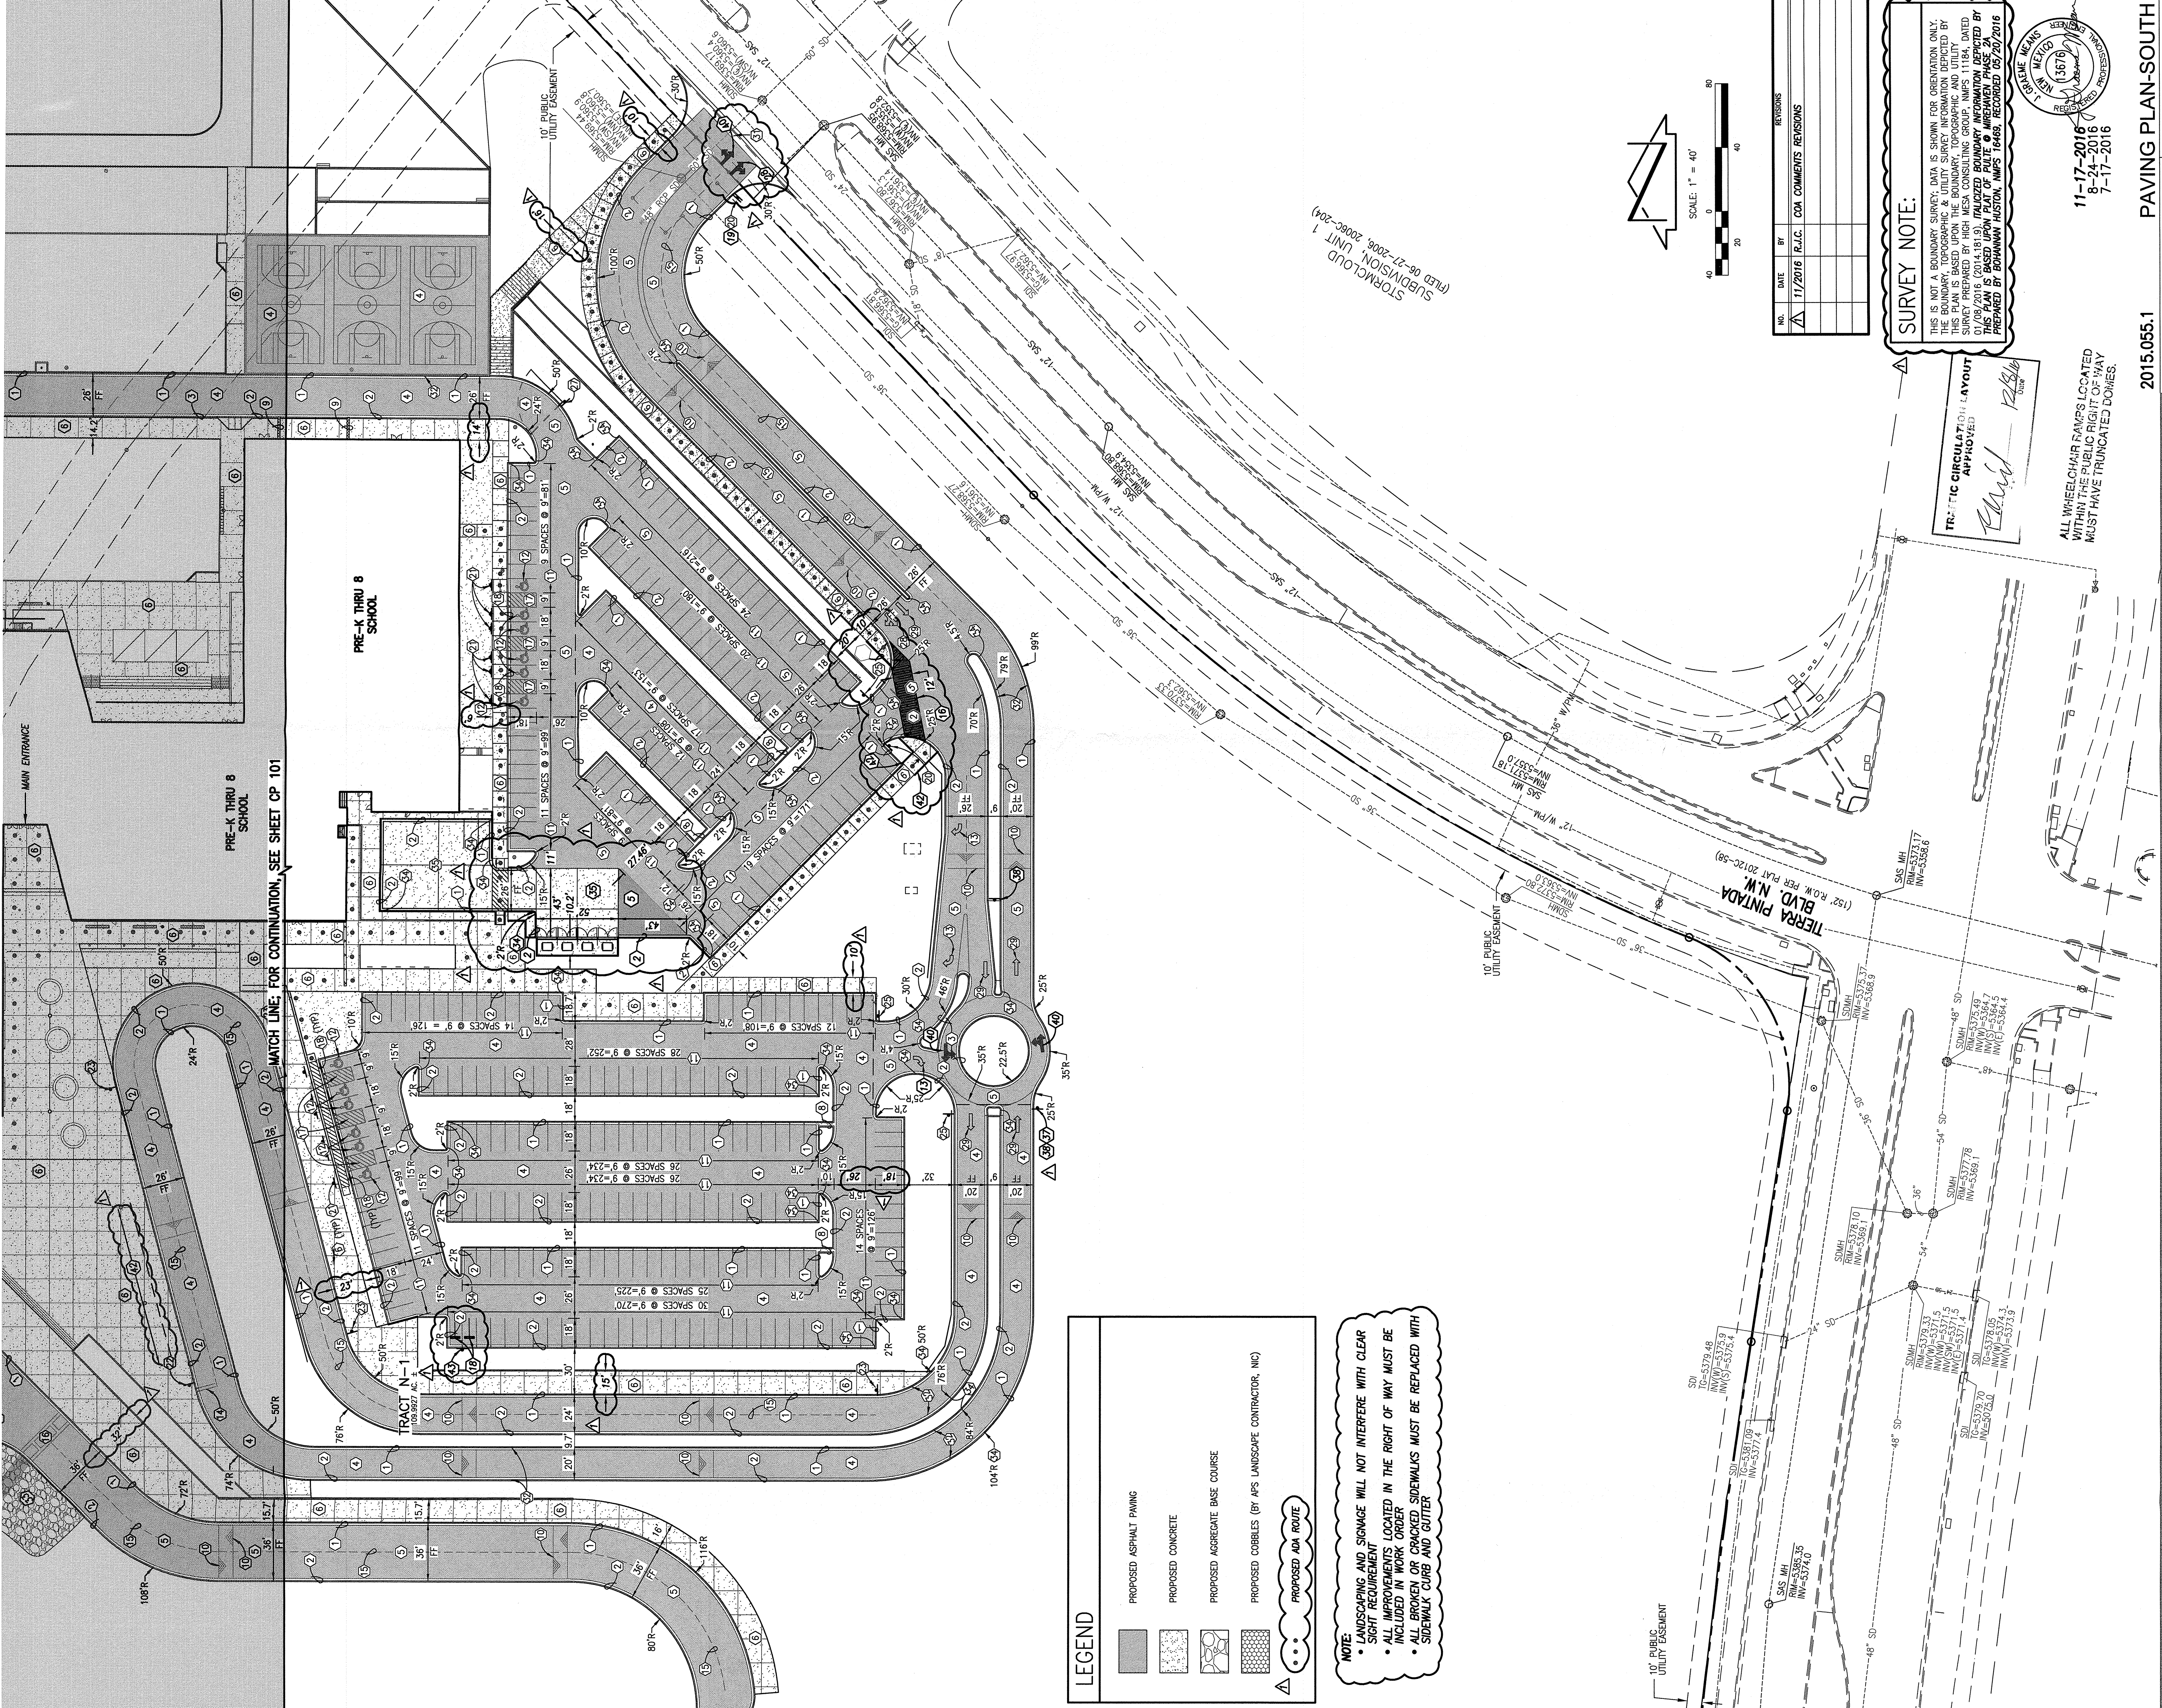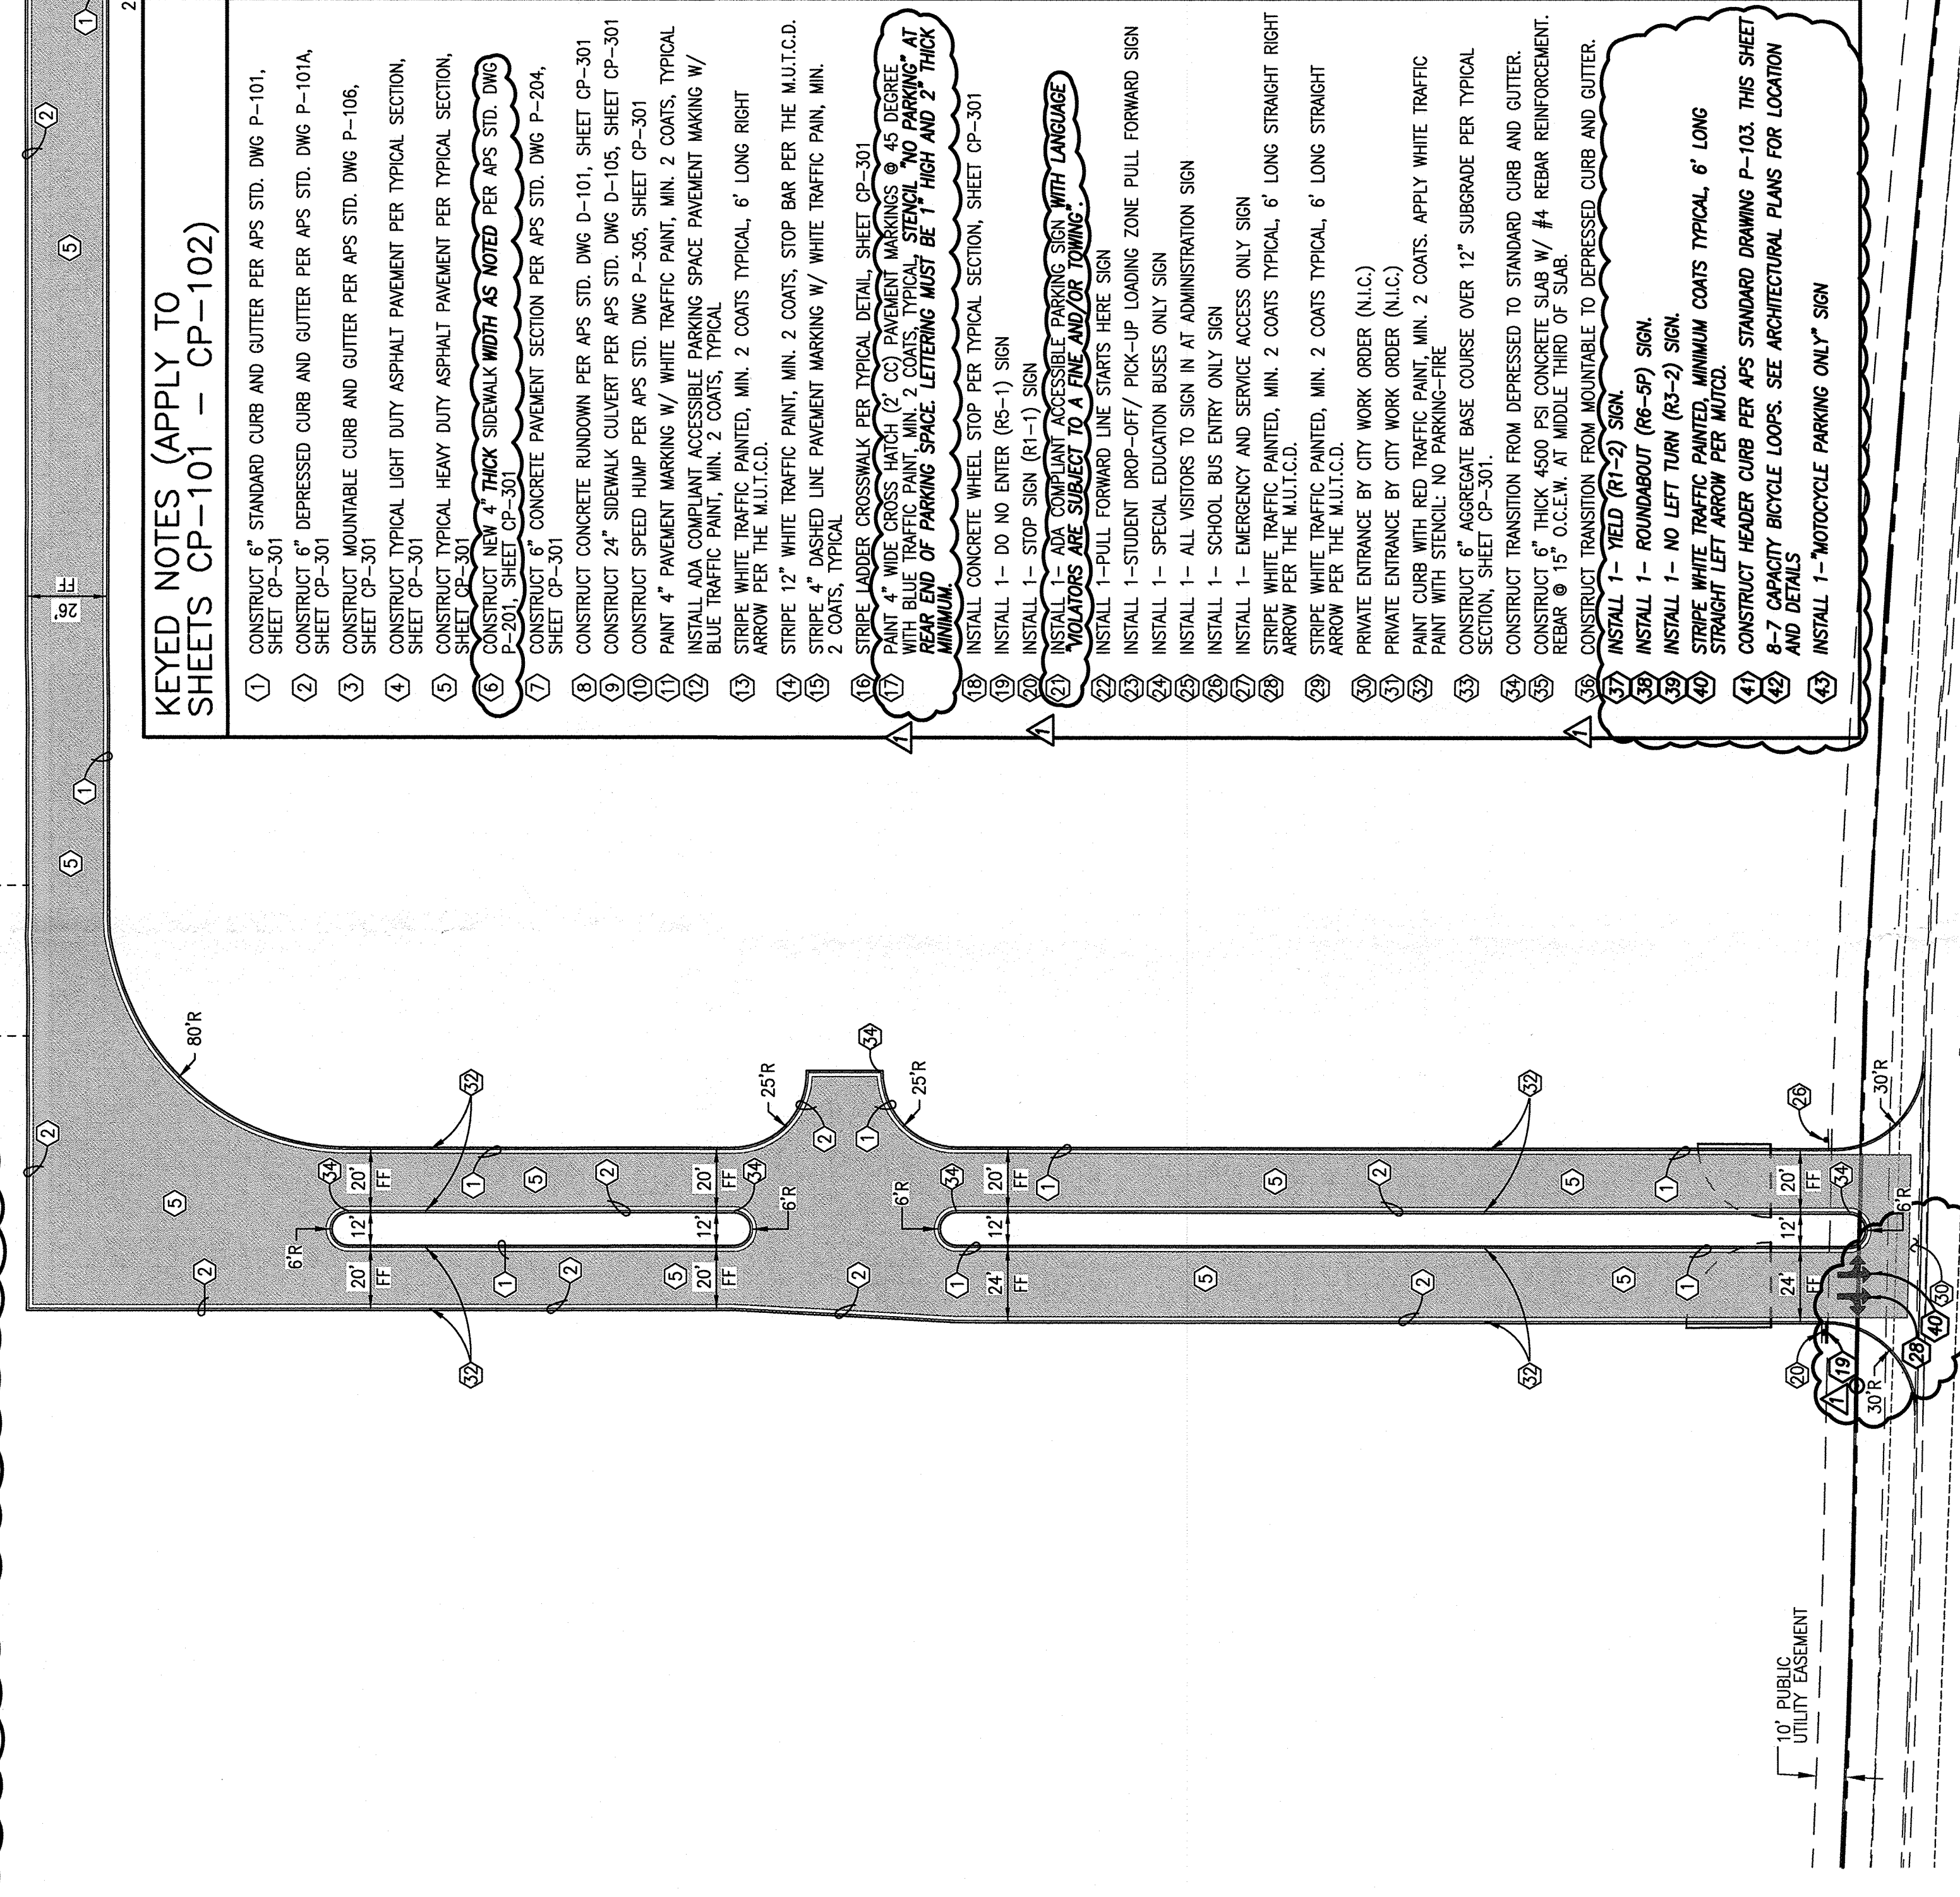[illegible]

SURVEY NOTE:


TRACIFIC CIRCULATION LAYOUT
APPROVED
Quind 12/8/16
Date

ALL WHEELCHAIR RAMPS LOCATED WITHIN THE PUBLIC RIGHT OF WAY MUST HAVE TRUNCATED DOMES.

11-17-2016
8-24-2016
7-17-2016

△ SURVEY NOTE:

THIS IS NOT A BOUNDARY SURVEY; DATA IS SHOWN FOR ORIENTATION ONLY.
THE BOUNDARY, TOPOGRAPHIC & UTILITY SURVEY INFORMATION DEPICTED BY
THIS PLAN IS BASED UPON THE BOUNDARY, TOPOGRAPHIC AND UTILITY
SURVEY PREPARED BY HIGH MEZAL CONSULTING GROUP, NMP# 11184, DATED
01/08/2016. (2014.181.9). **ITALIZED BOUNDARY INFORMATION DEPICTED BY
THIS PLAN IS BASED UPON PLAT OF PULTE # MIREHAWEN PHASE 2A
PREPARED BY BOHANNAN HUSTON, NMP# 16468, RECORDED 05/20/2016**

[illegible]





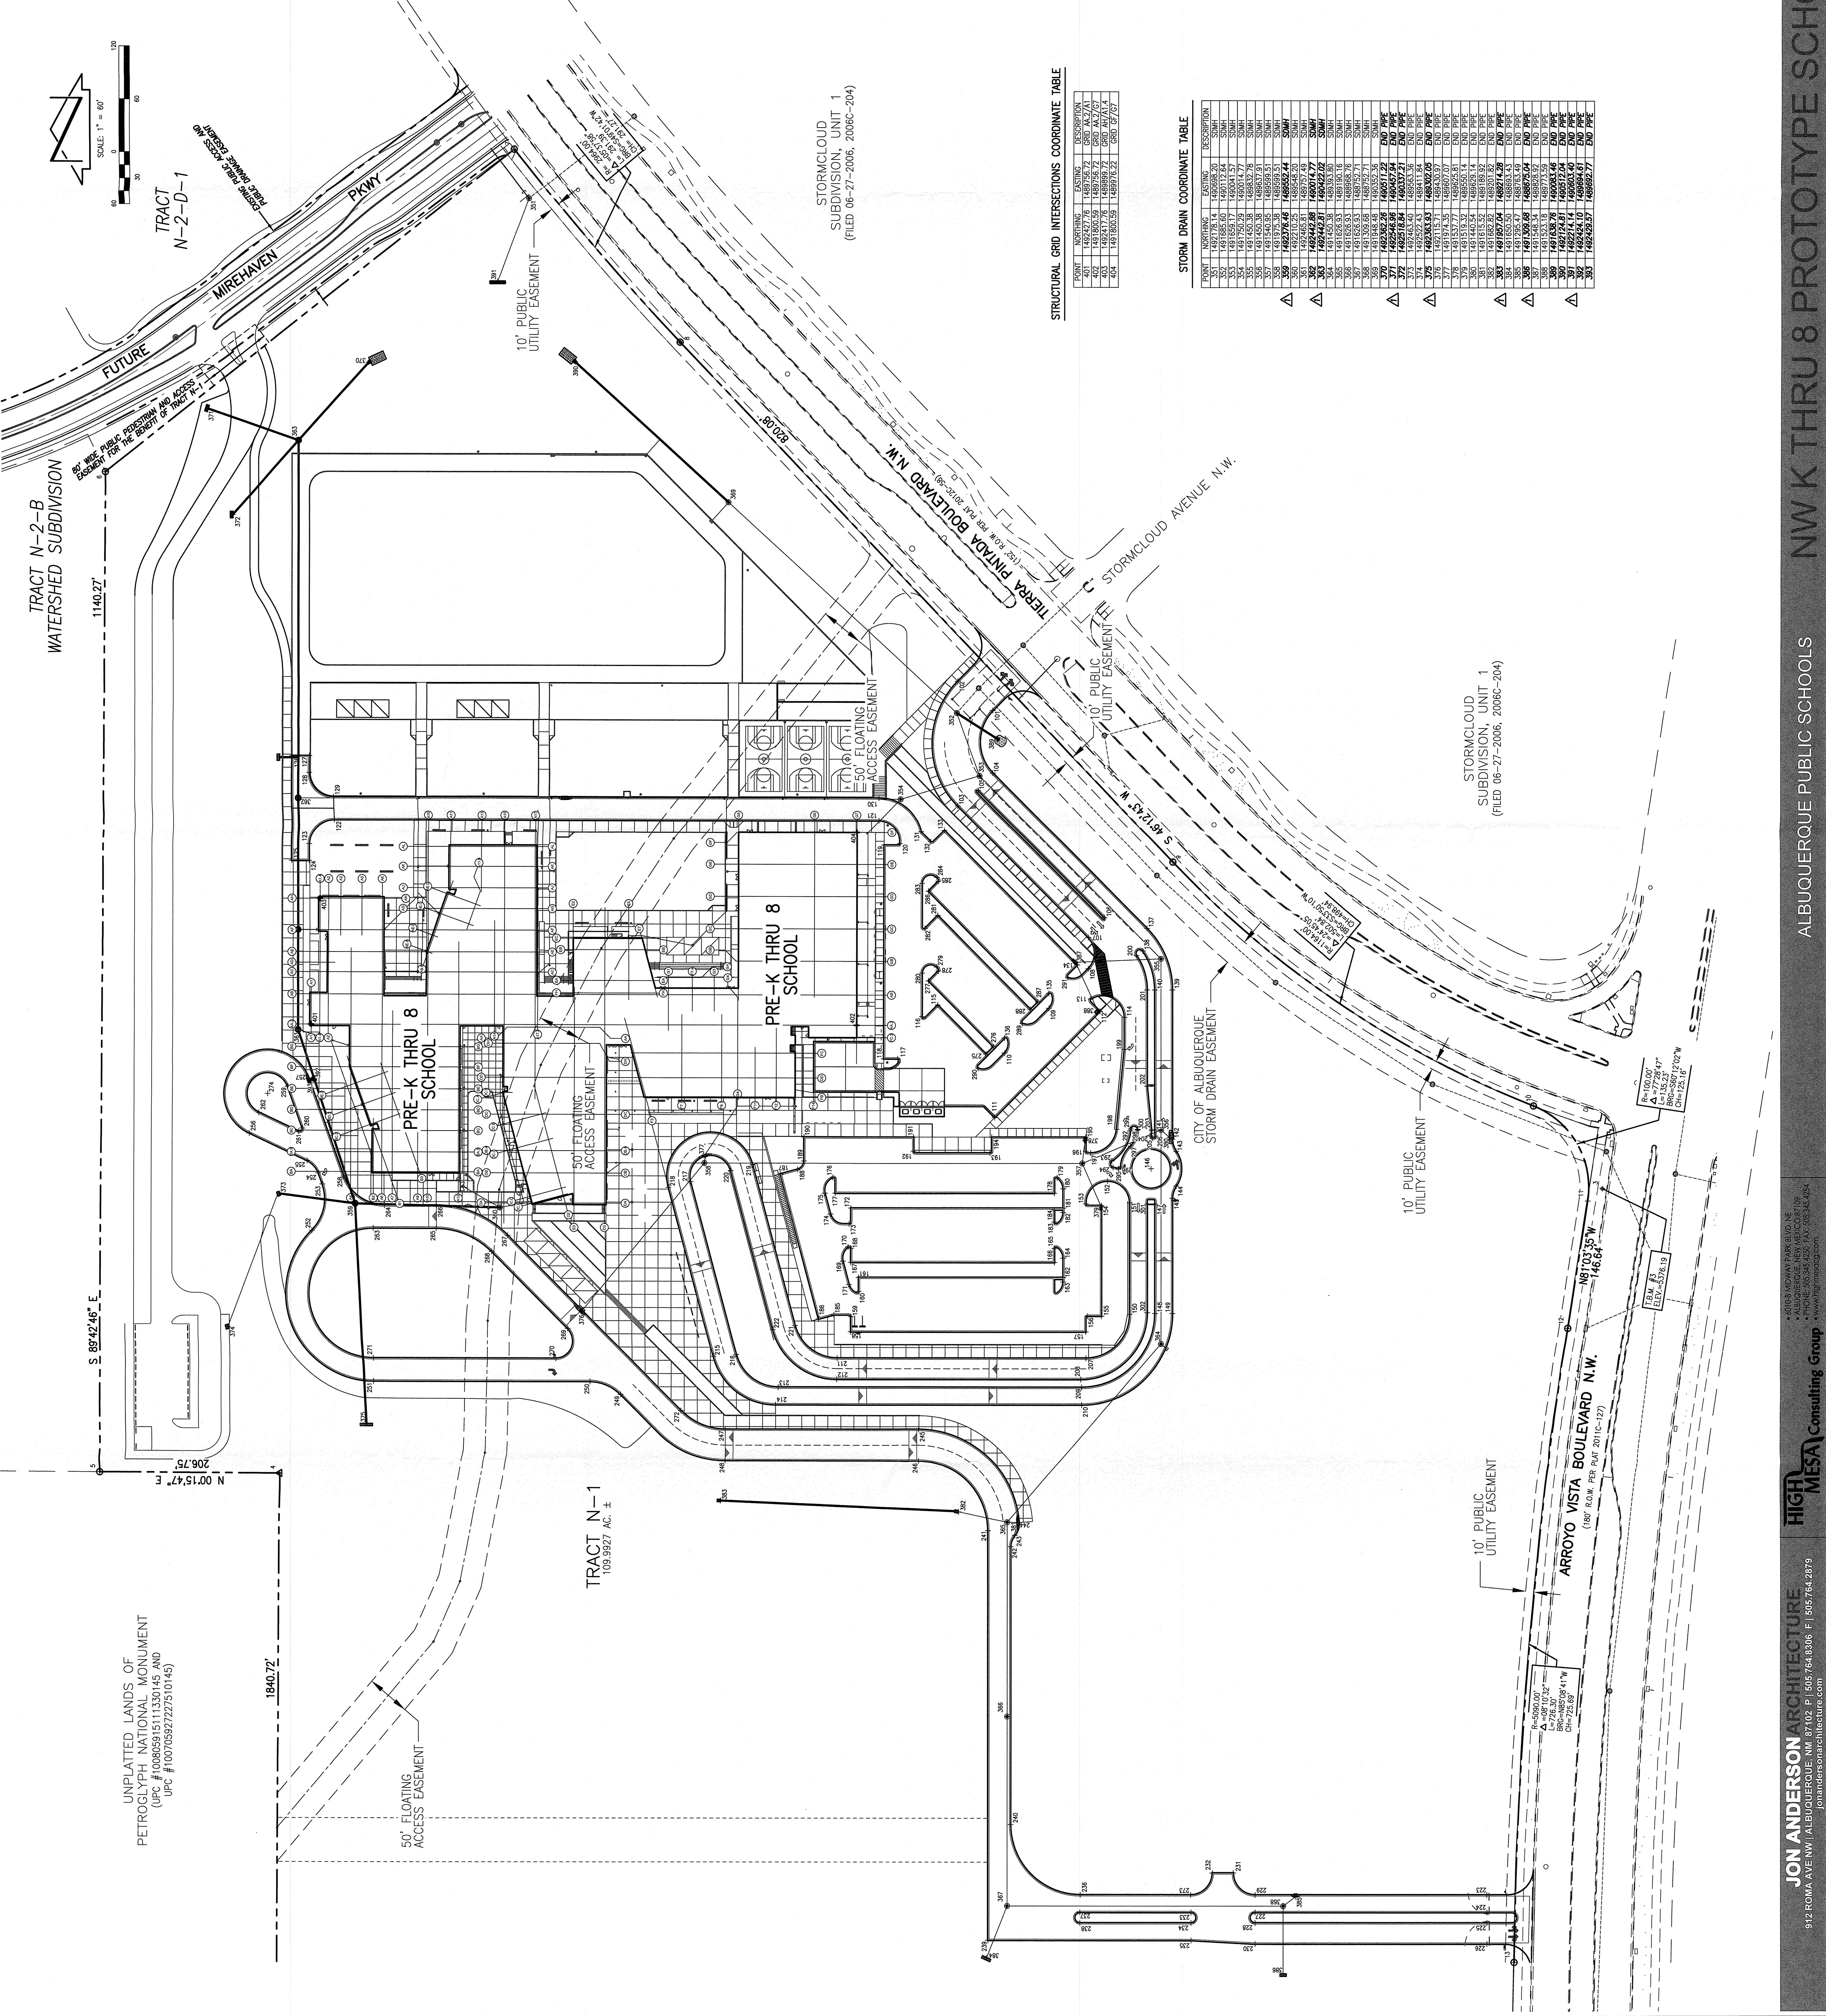

File Path: P:\DATA\2015\2015.055.1\BNC\B1\	Plot Date: 11-17-2016
File Name: 150551_CS-101-R1.DWG	Plot Time: 2:30 pm