
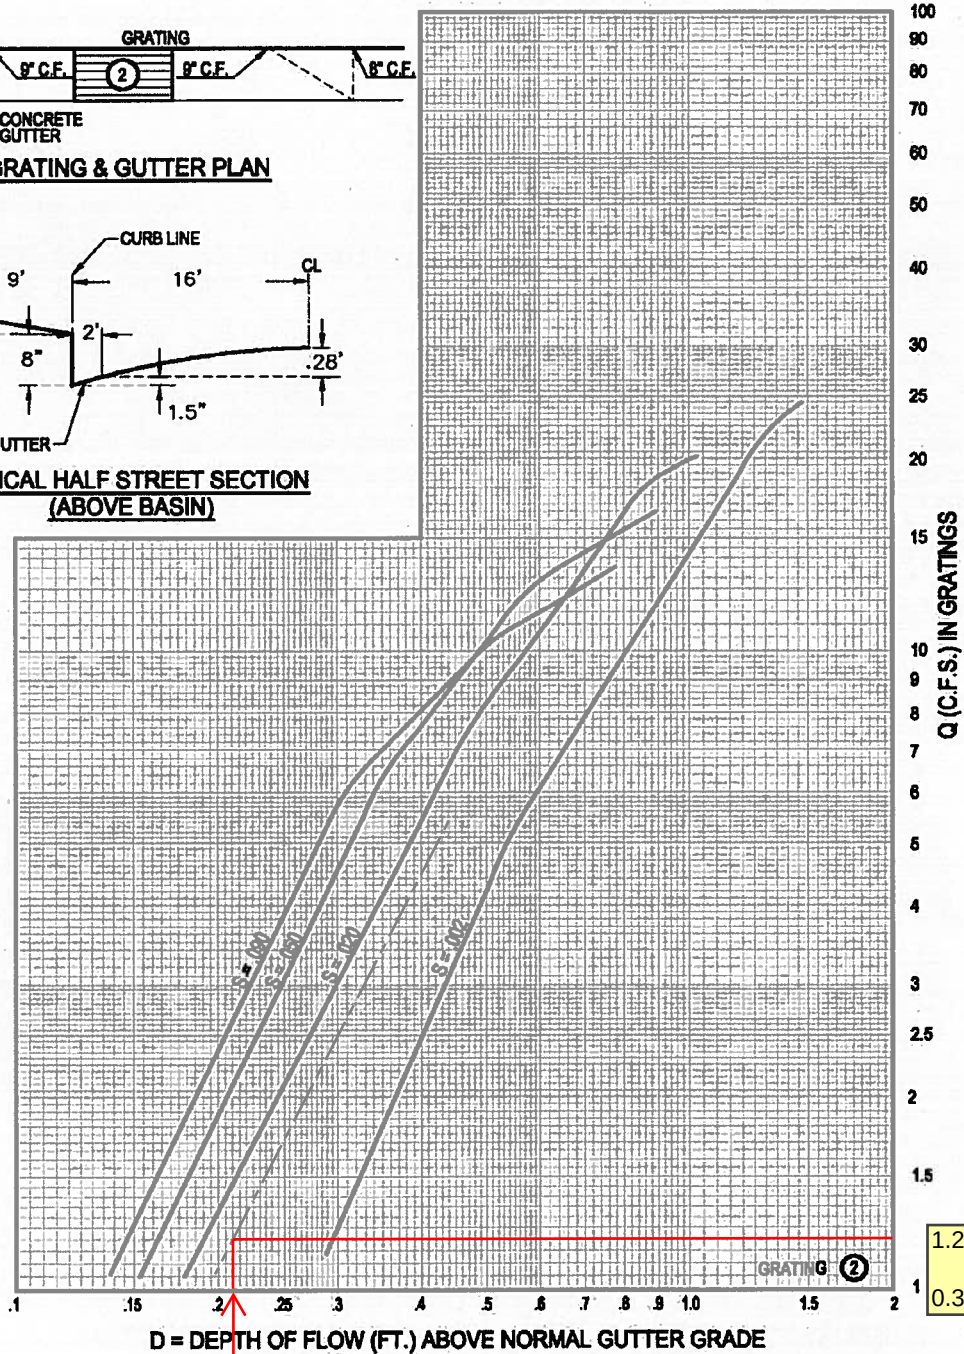
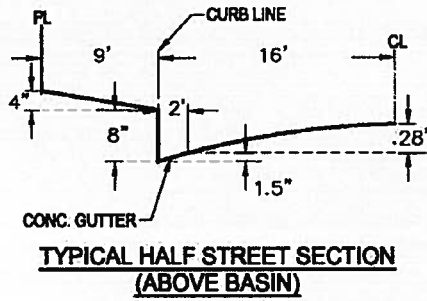


INLET CAPACITY - STORM INLET 2

$Q = 0.32 + 1.24 = 1.56 \text{ cfs}$
 STREET SLOPE = 0.0146 ft/ft
 DEPTH OF FLOW = 0.21 ft

GRATING CAPACITIES FOR TYPE "A", "C" AND "D"

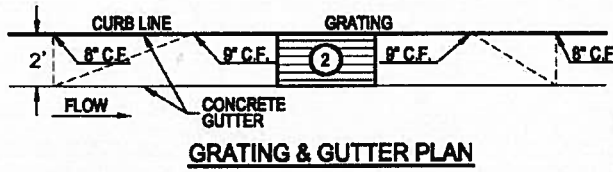

1.2 cfs capture
 0.36 cfs passing

0.21 ft