
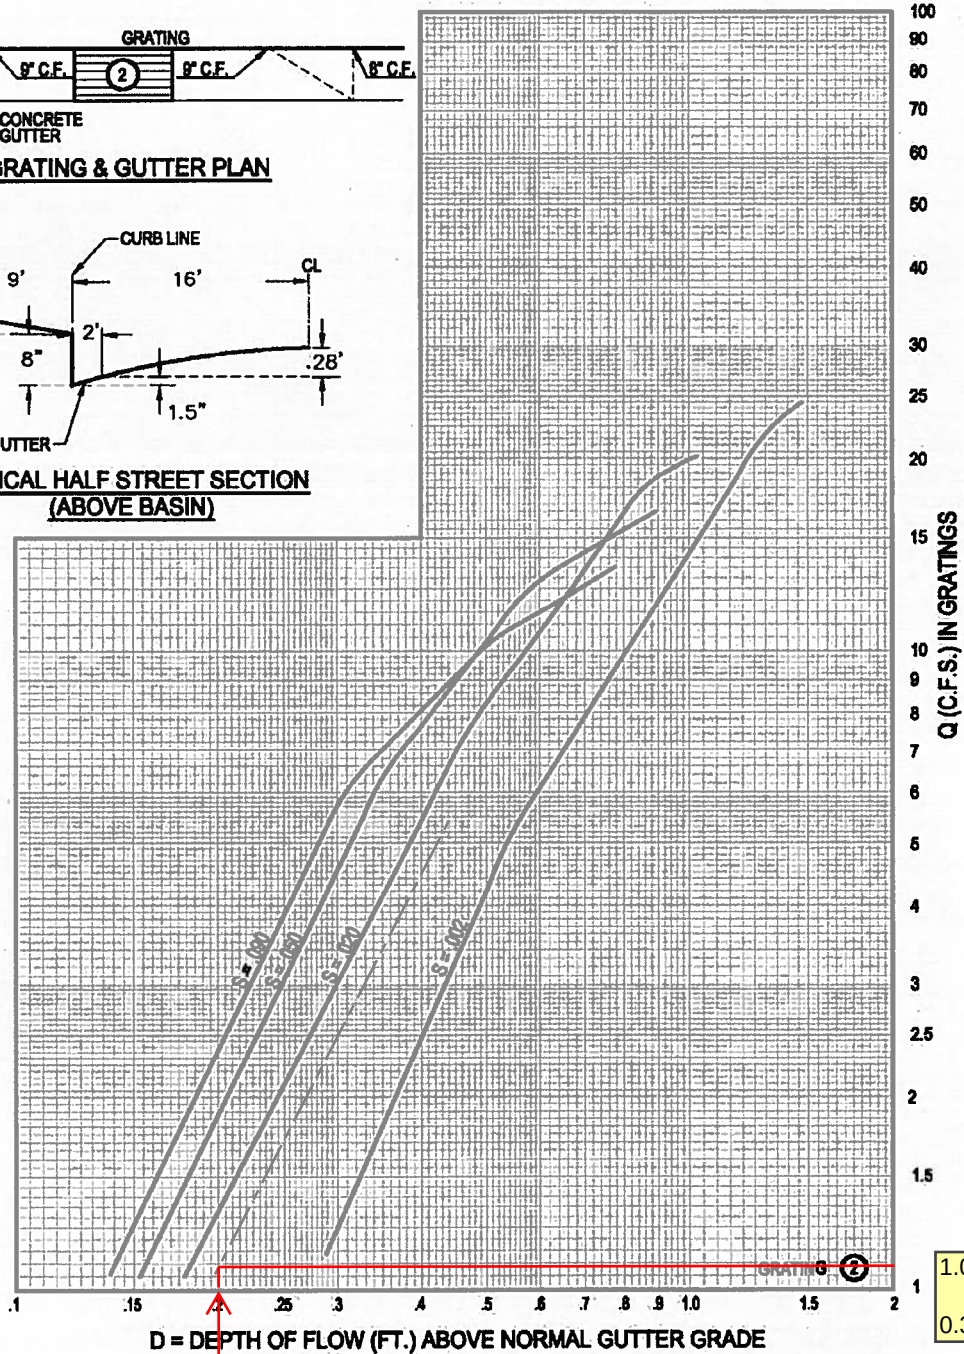
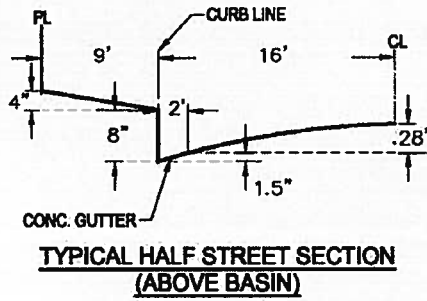


INLET CAPACITY - STORM INLET 1

Q = 1.4 cfs
STREET SLOPE = 0.0146 ft/ft
DEPTH OF FLOW = 0.2 ft

GRATING CAPACITIES FOR TYPE "A", "C" AND "D"

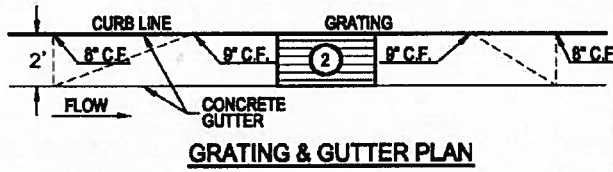

1.08 cfs capture
0.32 cfs passing