


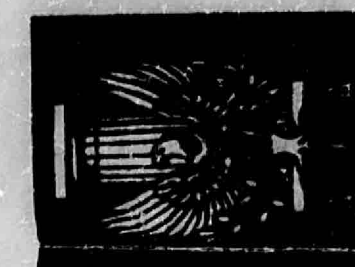

FOLGER & PEARSON
ARCHITECTS
1009 BALTIMORE AVENUE
KANSAS CITY, MISSOURI 64106





MOTOR FREIGHT TERMINAL FACILITY
YELLOW FREIGHT SYSTEM, INC.
900 64th STREET N.W. ALBUQUERQUE, NEW MEXICO

JOB - 7116
DATE - 5/21/72
SHEET - 1 of 2
REVISED - 6-3-72

CITY OF ALBUQUERQUE
THIS MICROFILM IS THE BEST
POSSIBLE REPRODUCTION DUE
TO THE POOR QUALITY OF THE
ORIGINAL DOCUMENT

Total Runoff Area @ 2.6" MAX.
 $420 \times 1037 = 435,540 \text{ SF}$
 $435,540 \times 2.6" = 14,267 \text{ cfs Runoff}$
 $14,267 \times .95\% = 13,554 \text{ cfs water to holding area}$
Holding Area
 $200 \times 610 = 122,000 \text{ SF}$
 $13,554 \text{ cfs} \times 7.5' \text{ Deep}$
 $122,000 \text{ SF} = 7.5' \text{ Deep}$

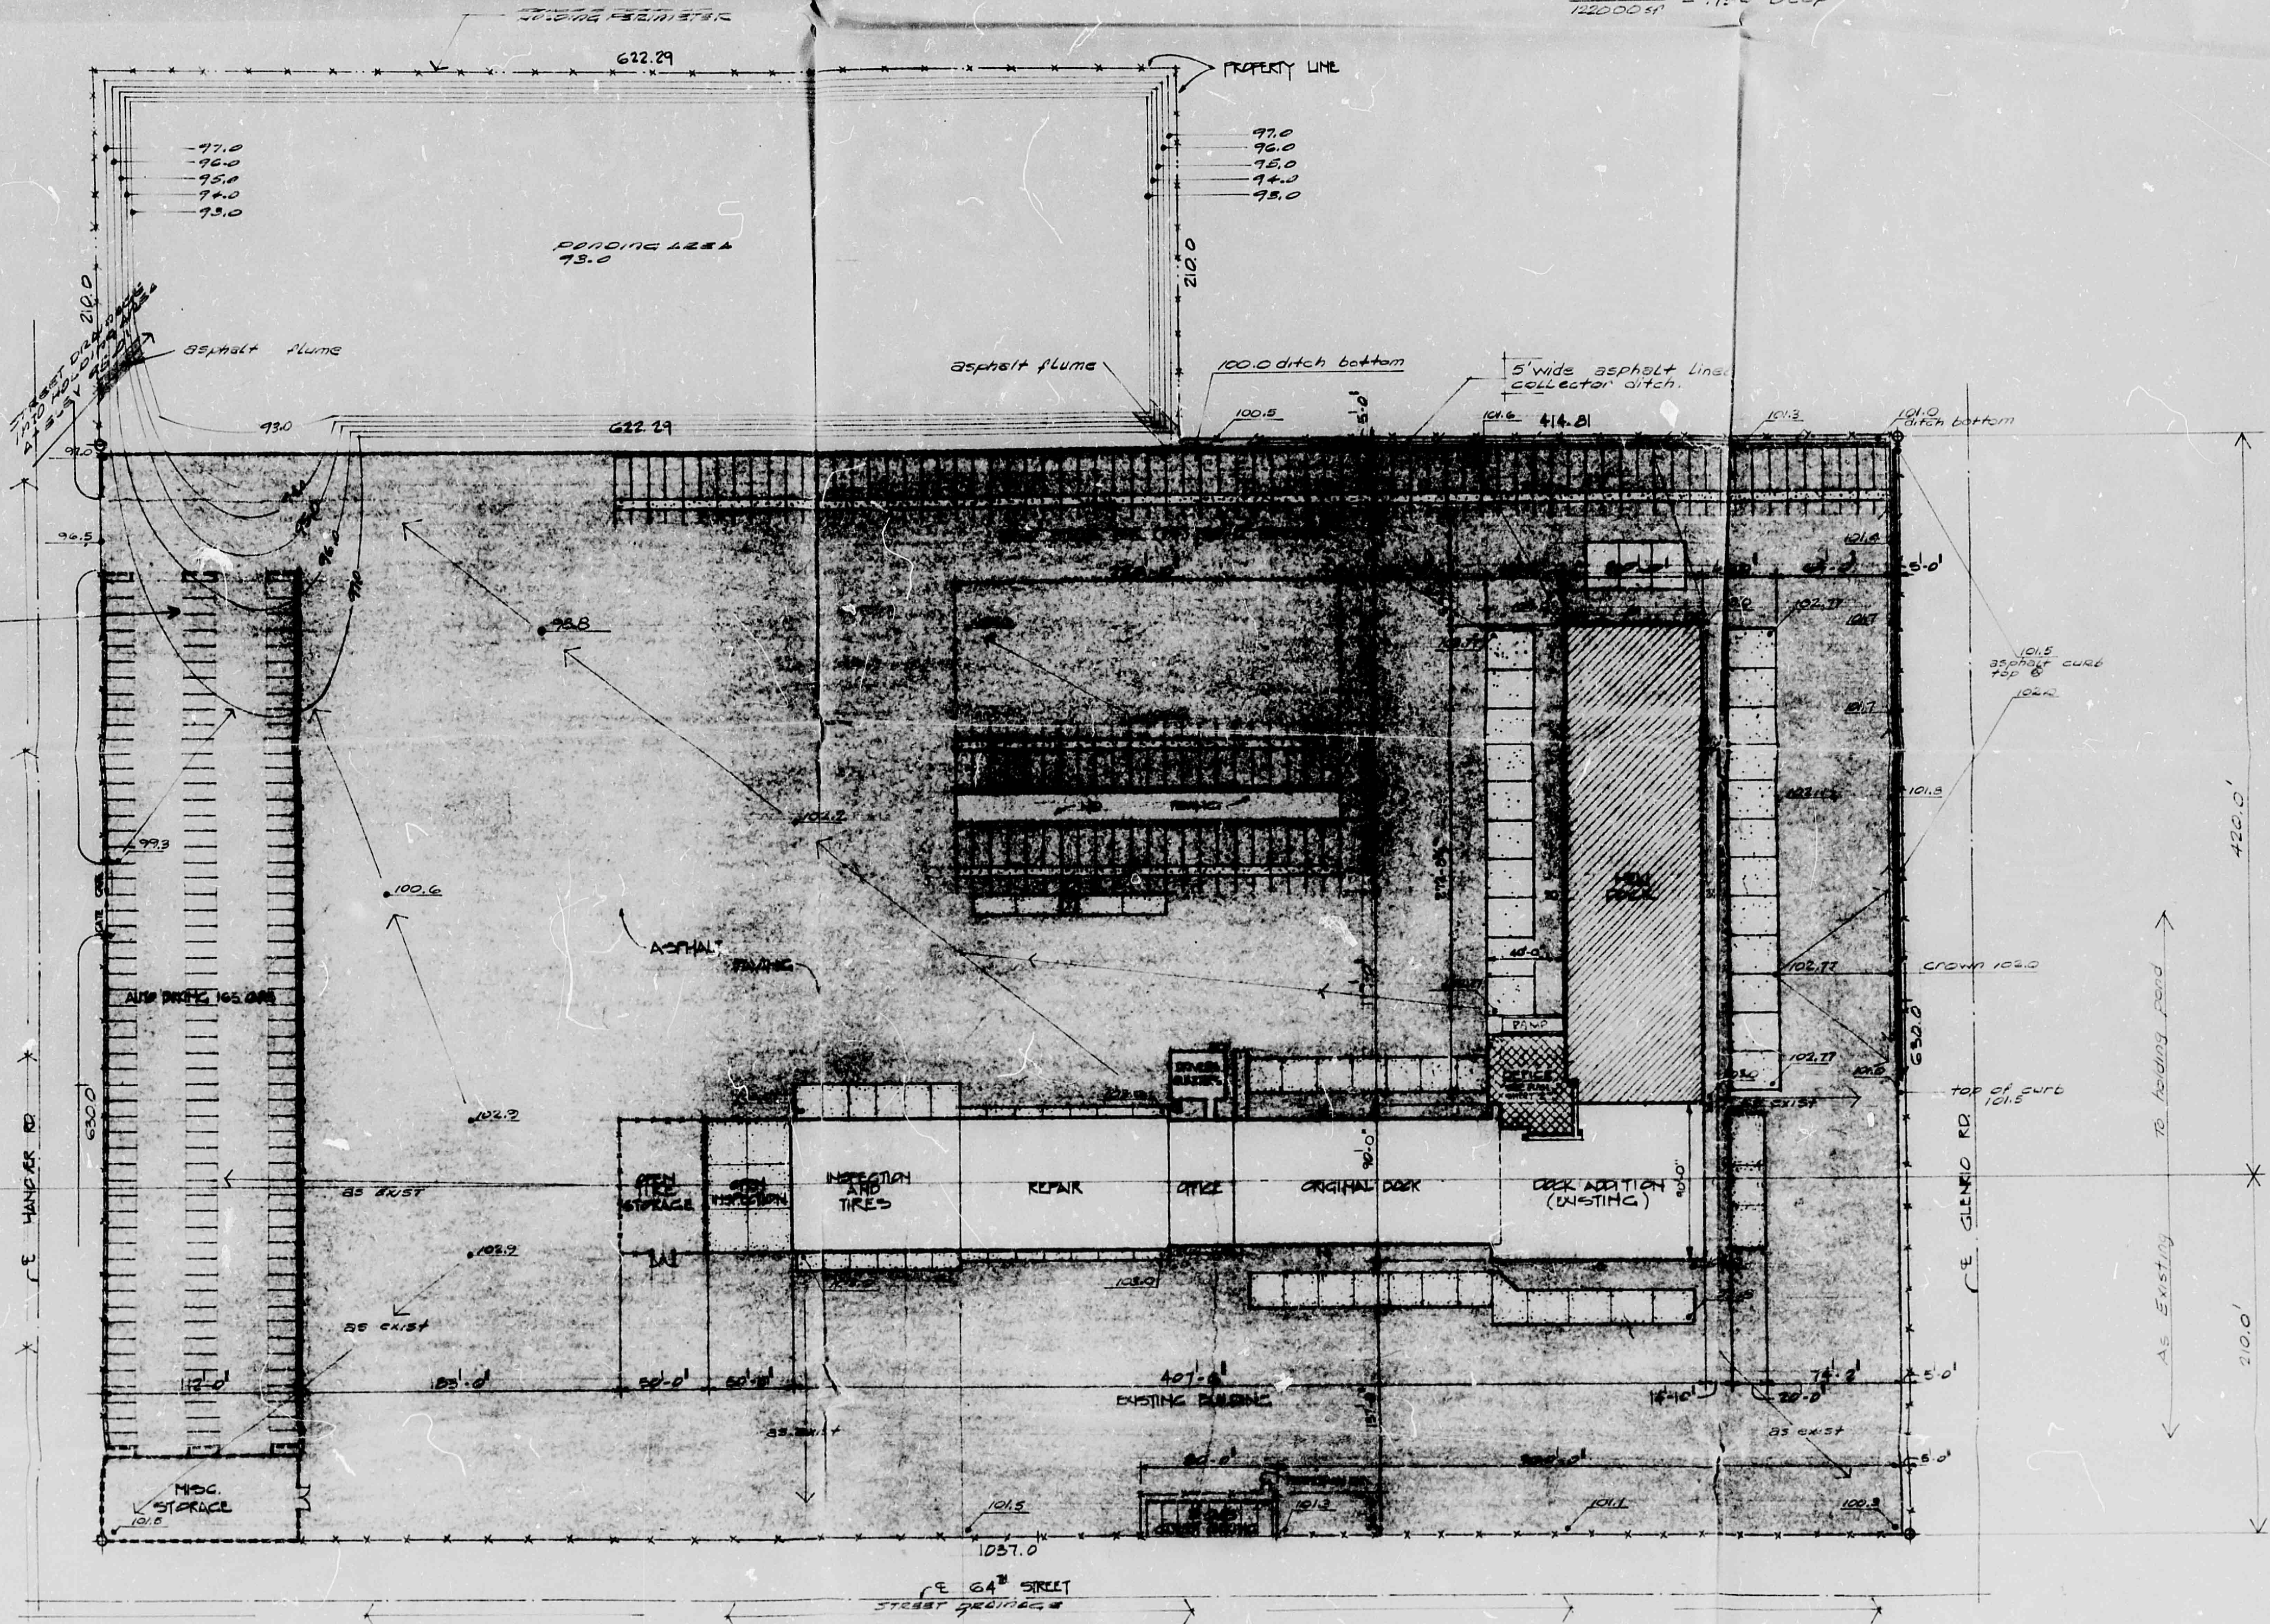

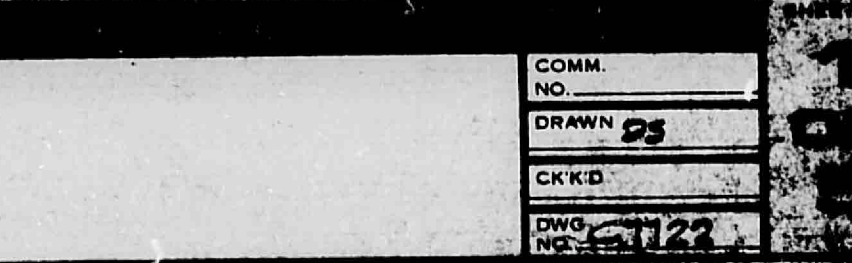

CITY OF ALBUQUERQUE