


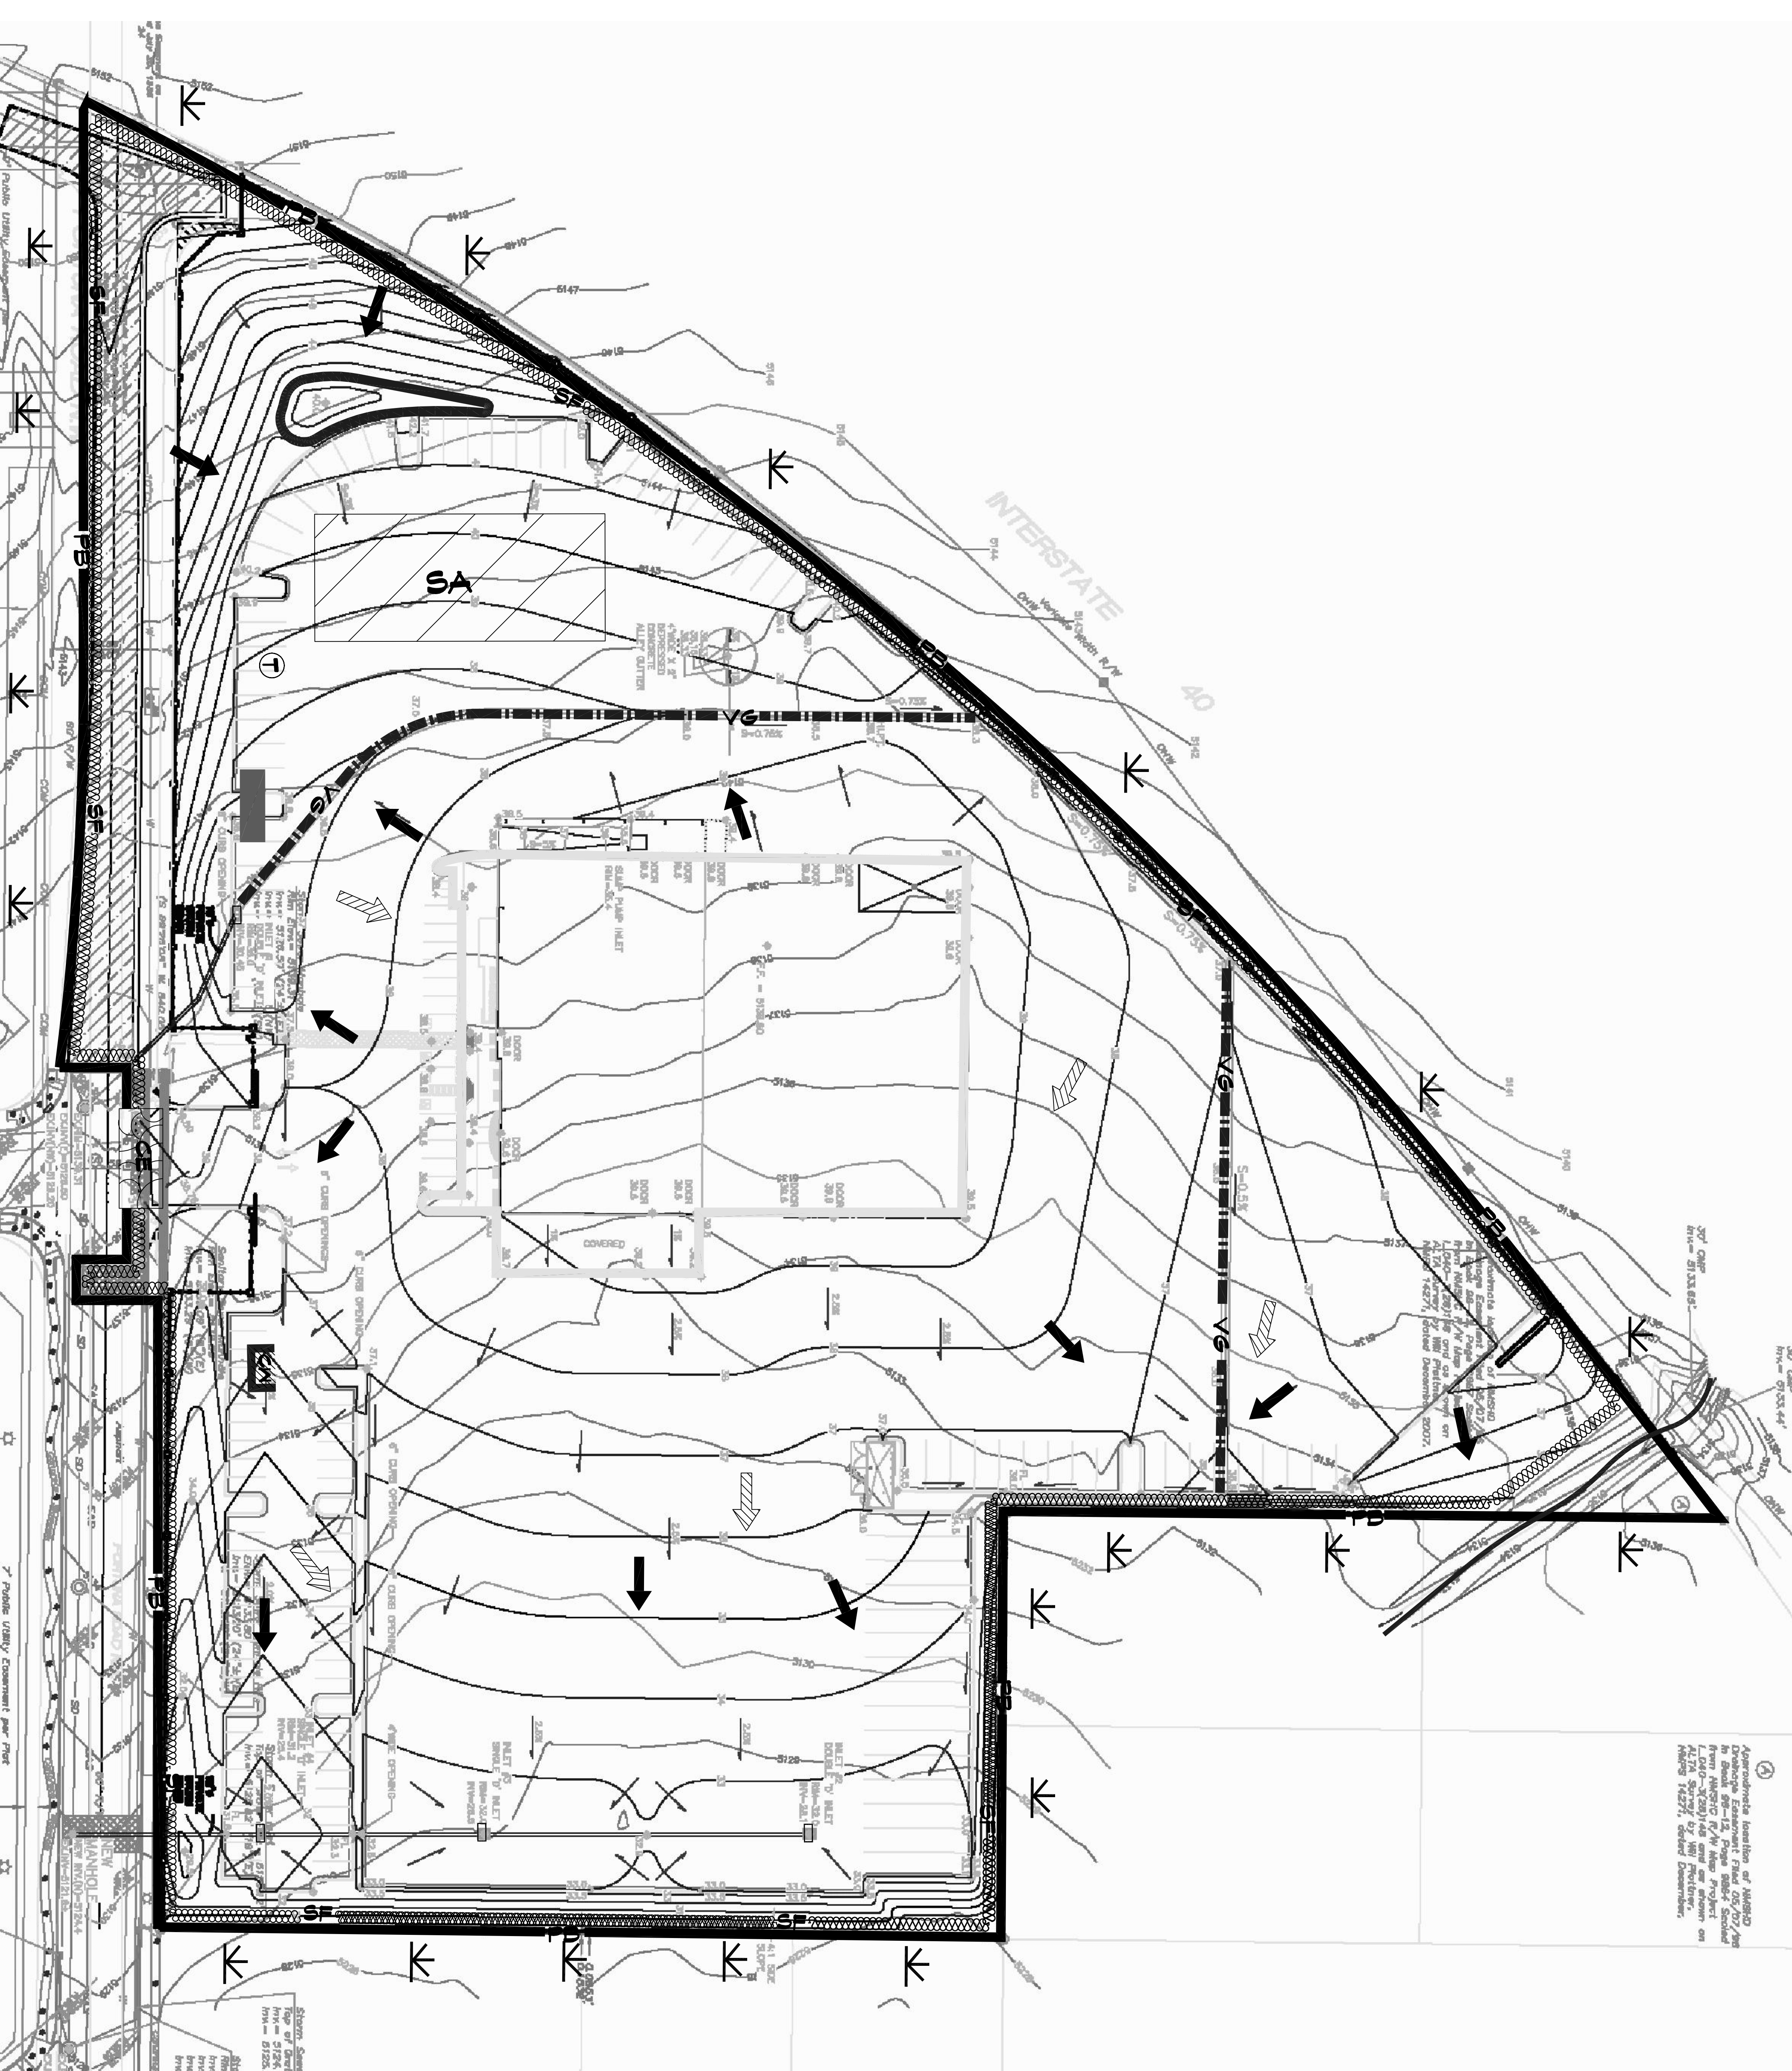


LEGEND

- PROJECT BOUNDARY / DISTURBED AREA
- STABILIZED CONSTRUCTION ENTRANCE
- NMSHD DRAINAGE EASEMENT
- POST VALLEY GUTTER
- SILT FENCE
- STAGING AREA
- RETENTION POND
- PROPOSED INLET
- EXISTING VEGETATION
- POST FLOW
- PRE-FLOW
- ROLL - OFF
- CONCRETE WASHOUT
- PORT-O-LET
- HAZARDOUS MATERIALS STORAGE
- OUTFALL

NOTES

MAP IS NOT TO SCALE
RECEIVING WATERS
Rio Grande
2.17 Miles to East
IMPAIRMENTS
PCBs, Pathogens, Gross Alpha,
Dissolved Oxygen, Fish Consumption Advisory

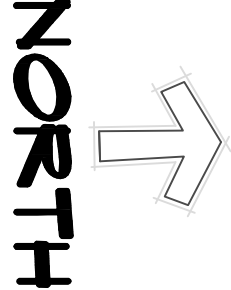

NORTH

Inland Kenworth

Fortuna Rd. and Gallitin Rd.
Date: May 7, 2013