



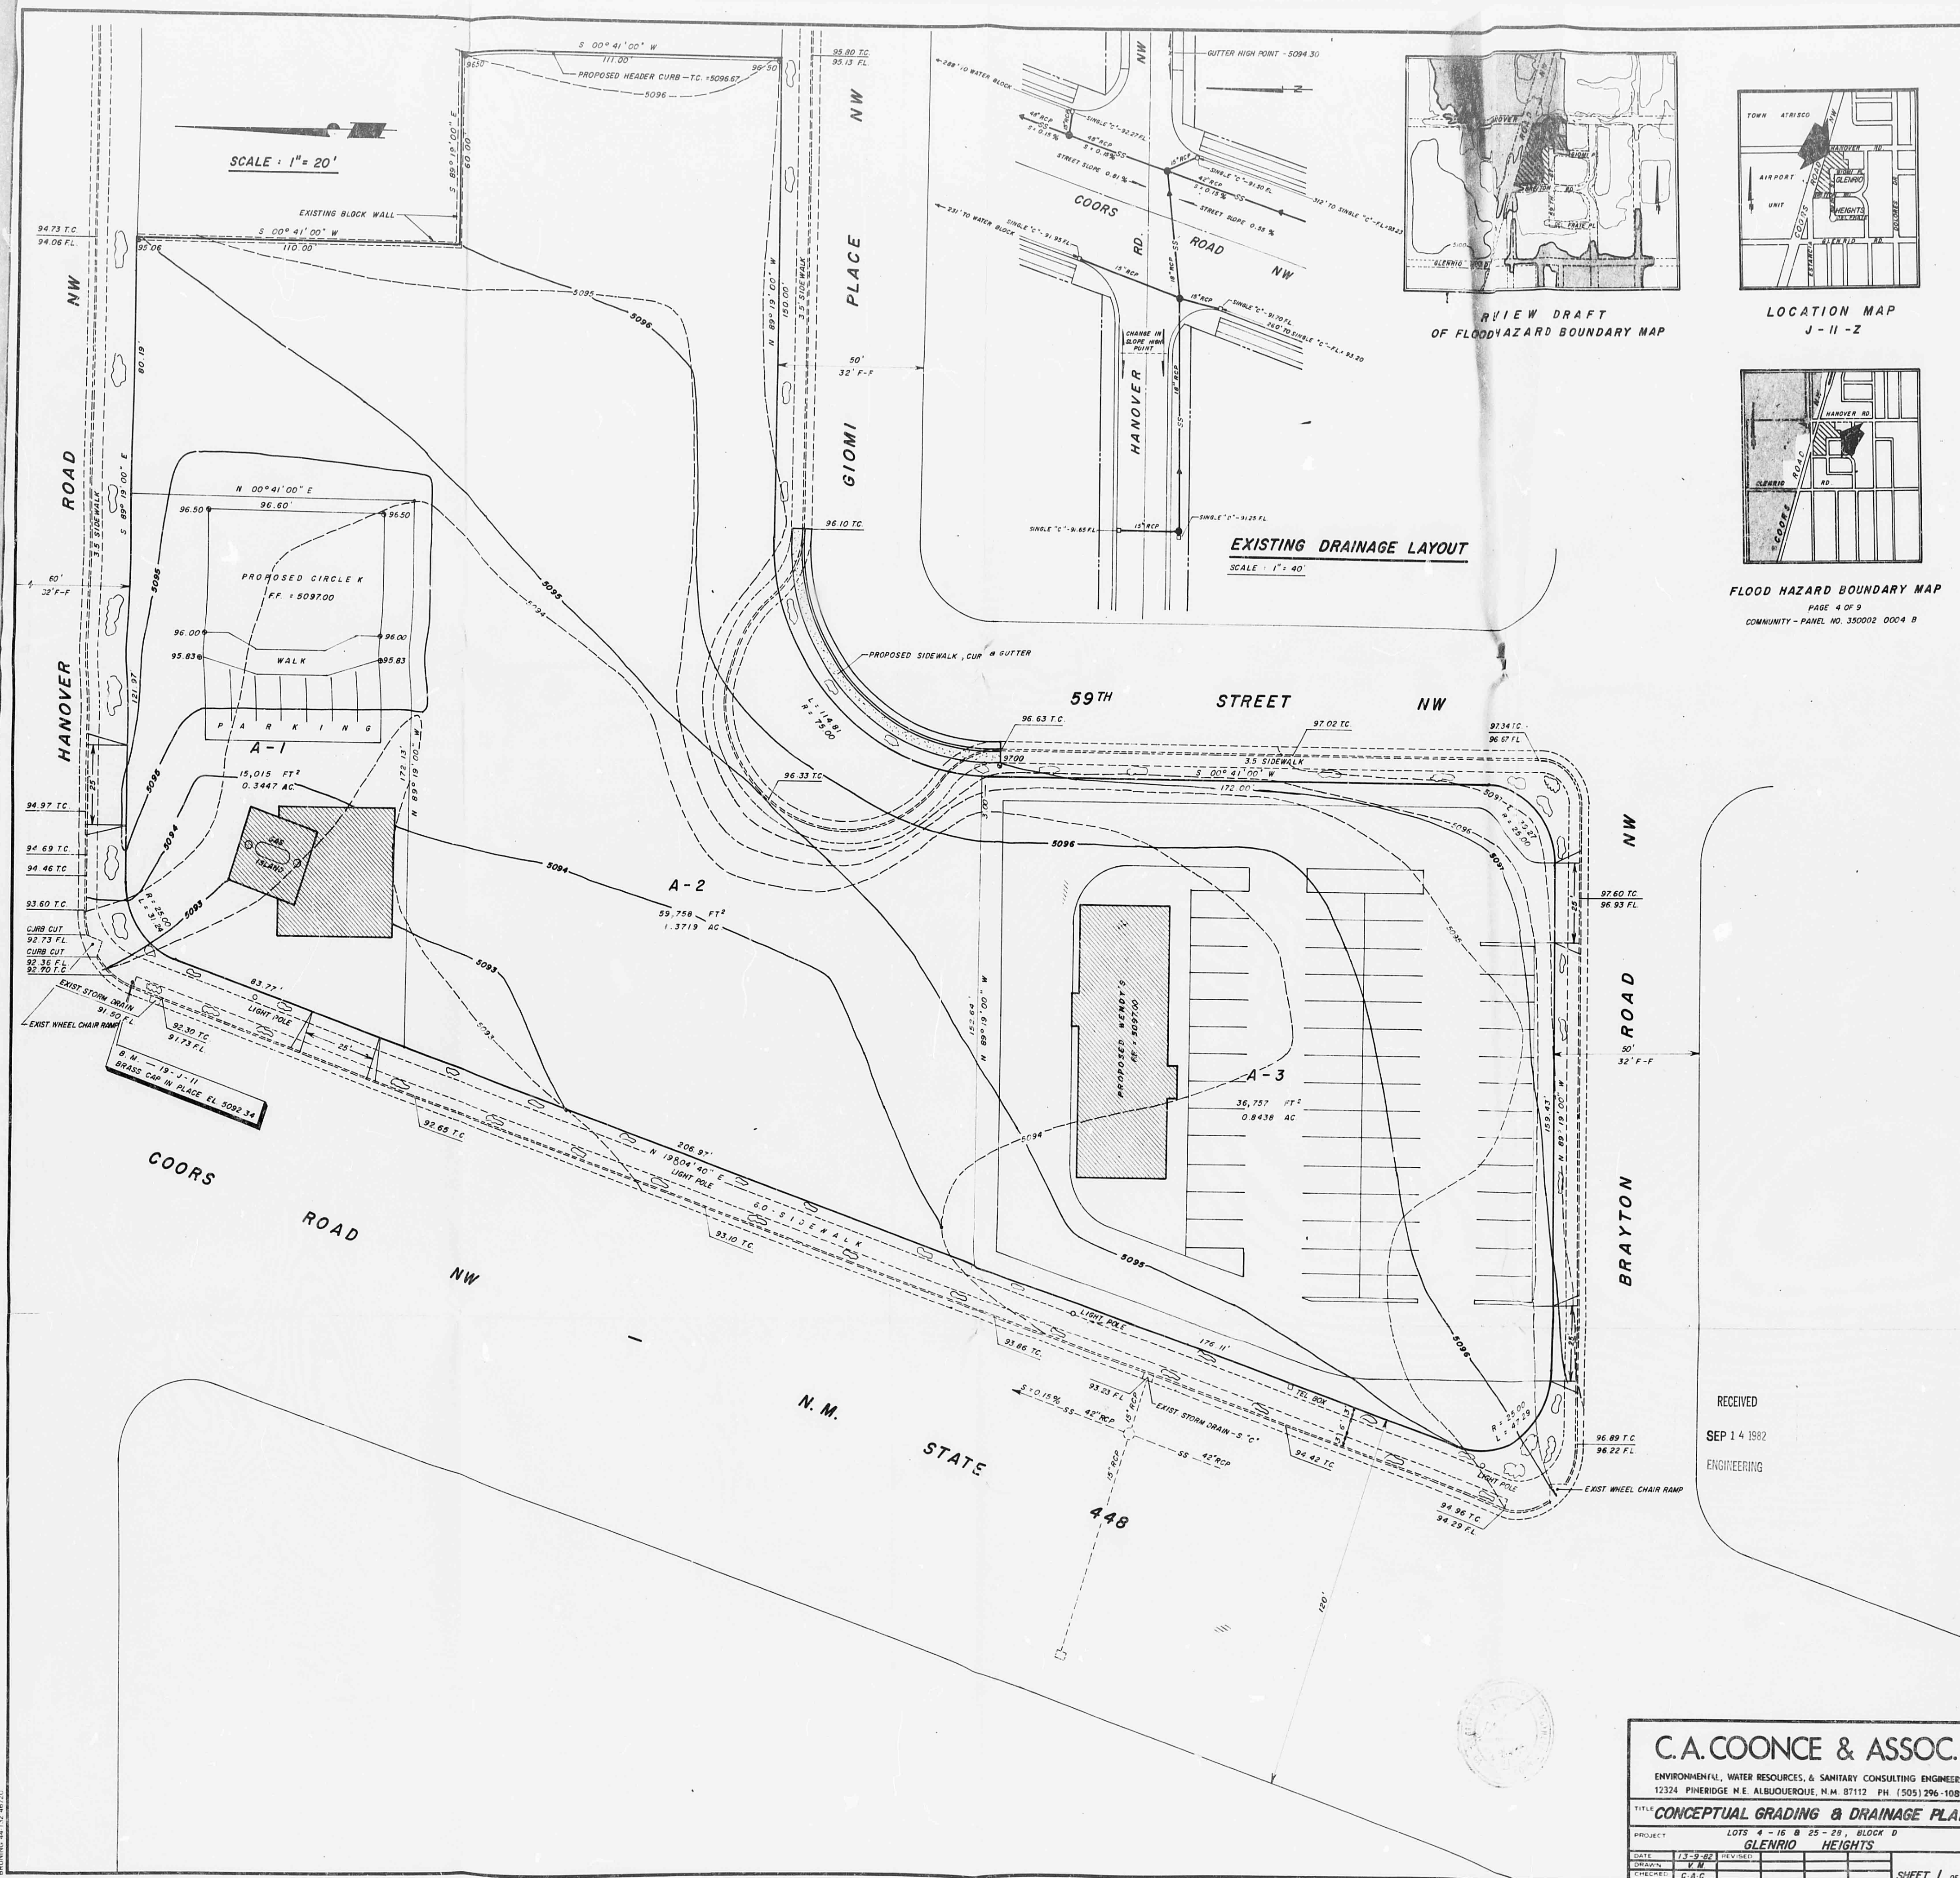

CITY OF ALBUQUERQUE
THIS REPRODUCTION IS THE BEST
POSSIBLE REPRODUCTION DUE
TO THE POOR QUALITY OF THE
ORIGINAL DOCUMENT

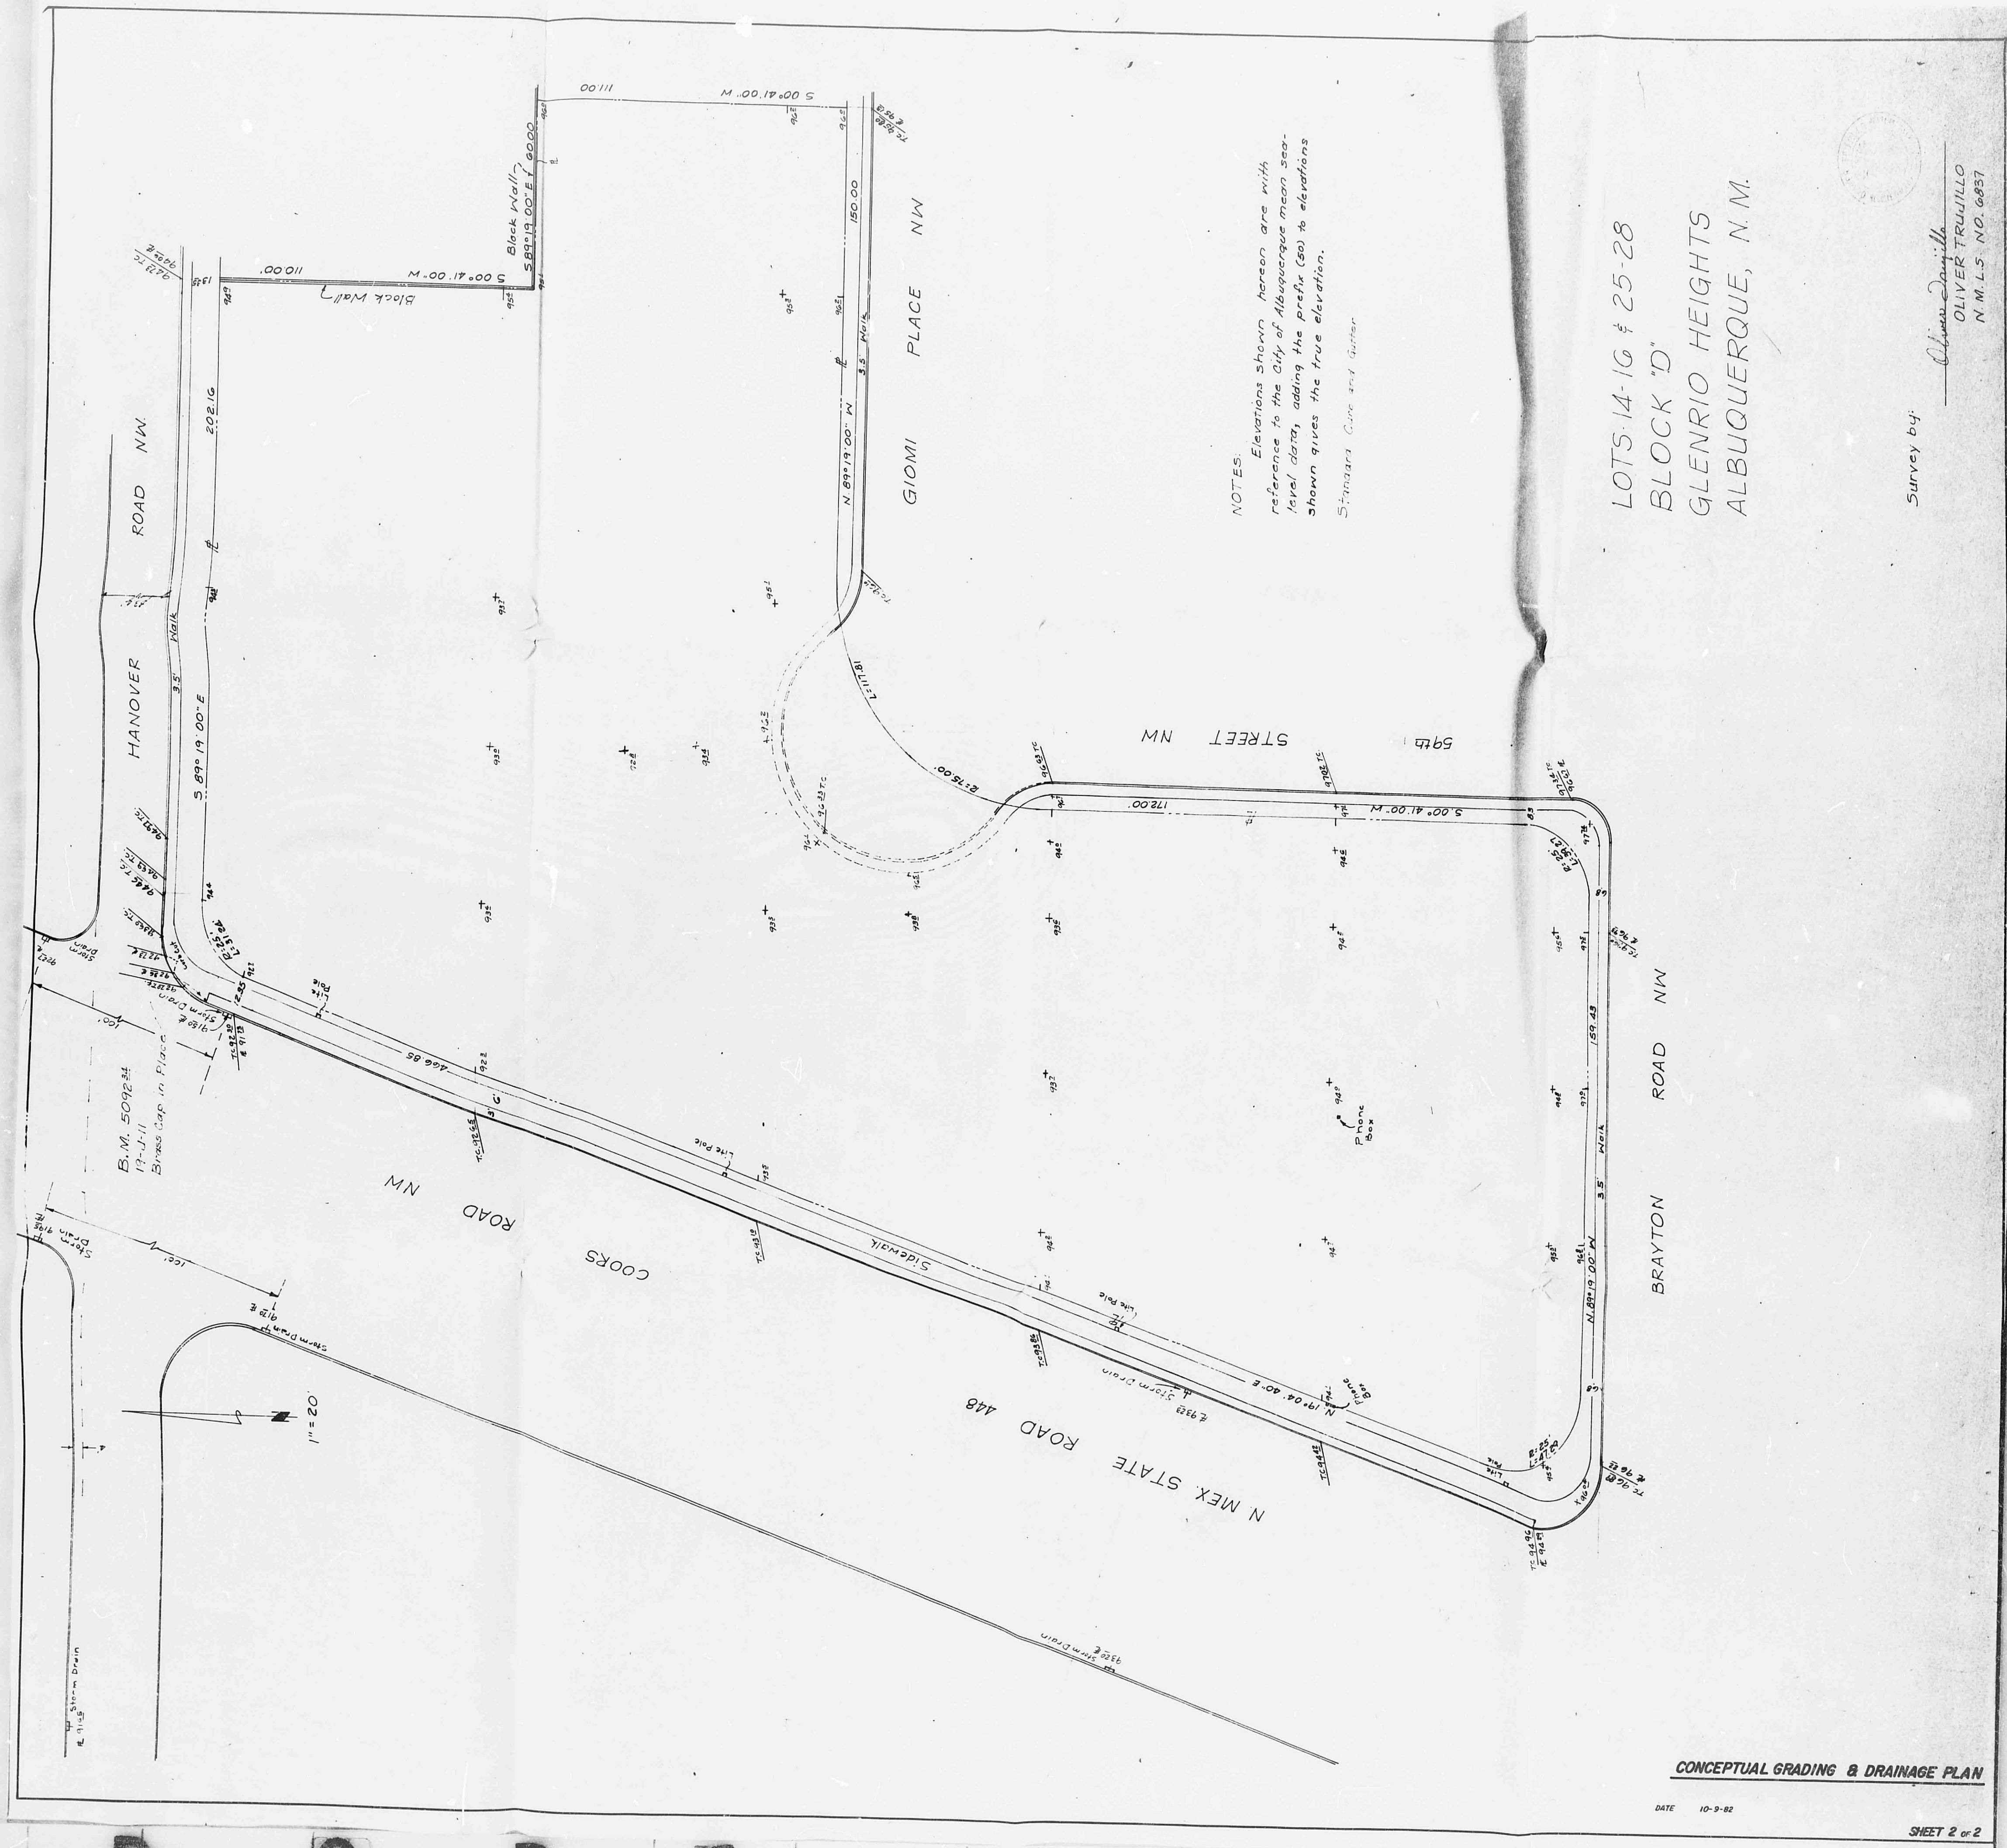

NOTES:
 Elevations shown herein are with
 reference to the City of Albuquerque mean sea-
 level datum, adding the prefix (ss) to elevations
 shown gives the true elevation.
 S. J. J. and S. J. J.

LOTS 14-16 & 25-28
 BLOCK "D"
 GLENRIO HEIGHTS
 ALBUQUERQUE, N. M.

Survey by:
 Oliver Trujillo
 OLIVER TRUJILLO
 N.M.L.S. NO. 6831

CONCEPTUAL GRADING & DRAINAGE PLAN

DATE 10-9-82

SHEET 2 OF 2

CITY OF ALBUQUERQUE
 THE MICROFILM IS THE BEST
 POSSIBLE REPRODUCTION DUE
 TO THE POOR QUALITY OF THE
 ORIGINAL DOCUMENT