

File Path: P:\DATA\2013\184\ENG\Plot Date: 08-01-2014
File Name: 131848_SH3.DWG Plot Time: 11:48 am

DESIGN SURVEY NOTE:

THIS IS NOT A BOUNDARY SURVEY; DATA IS SHOWN FOR ORIENTATION ONLY. THE BOUNDARY INFORMATION DEPICTED BY THIS PLAN IS BASED UPON A PRELIMINARY PROPERTY INVESTIGATION CONDUCTED BY HIGH MESA CONSULTING GROUP (NMPS 11184), OCTOBER 2006. A TOPOGRAPHIC AND UTILITY SURVEY CONDUCTED BY HIGH MESA CONSULTING GROUP (NMPS 11184), DATED 11-7-2013. SCHOOL IMPROVEMENTS ENCROACH ONTO PROPERTIES NOT OWNED BY APS AND PUBLIC UTILITY, ROADWAY AND RELATED IMPROVEMENTS ENCROACH ONTO APS OWNED PROPERTIES AND GRAPHICALLY DEPICTED BY 

HIGH MESA Consulting Group

6010-B MIDWAY PARK BLVD. NE • ALBUQUERQUE, NEW MEXICO 87109
PHONE: 505.345.4250 • FAX: 505.345.4254 • www.highmesacg.com

DEMOLITION PLAN PORTABLE CLASSROOM RELOCATIONS REGINALD CHAVEZ ELEMENTARY SCHOOL 2700 MOUNTAIN ROAD N.W.

DEMOLITION PLAN KEYED NOTES:



- 1 REMOVE AND RETURN EXISTING BASKETBALL GOAL, TYP.
- 2 REMOVE AND RETURN EXISTING SIGN, TYP.
- 3 REMOVE AND STORE EXISTING YD PLAYGROUND EQUIPMENT
- 4 REMOVE AND STORE EXISTING PICNIC TABLES
- 5 REMOVE AND STORE EXISTING STORAGE SHEDS
- 6 DISCONNECT AND REMOVE ALL SERVICES, REMOVE AND STORE EXISTING PORTABLE BUILDING, RAMPS, LANDINGS AND STAIRS; REMOVE AND DISPOSE OF EXISTING PIERS
- 7 REMOVE AND RETURN KEYSTONE BLOCK WALL AND BOULDERS; BEGIN AND DISPOSE OF LANDSCAPE GRAVEL AND PLANT MATERIALS
- 8 BEGIN CHAIN LINK FENCE REMOVAL
- 9 END CHAIN LINK FENCE REMOVAL
- 10 REMOVE AND DISPOSE OF EXISTING CHAIN LINK FENCE AND GATES
- 11 REMOVE AND STORE EXISTING SHADE STRUCTURE
- 12 REMOVE AND DISPOSE OF EXISTING TREE
- 13 REMOVE AND DISPOSE OF EXISTING CONCRETE HEADER CURB
- 14 EXISTING CONCRETE PAVING TO REMAIN; DO NOT DISTURB
- 15 NEATLY SAWCUT EXISTING CONCRETE PAVING
- 16 REMOVE AND DISPOSE OF EXISTING CONCRETE PAVING
- 17 EXISTING ASPHALT PAVING TO REMAIN; DO NOT DISTURB
- 18 NEATLY SAWCUT EXISTING ASPHALT PAVING
- 19 REMOVE AND DISPOSE OF EXISTING ASPHALT PAVING
- 20 REFER TO ELECTRICAL PLAN FOR COMMUNICATION AND ELECTRICAL REMOVALS
- 21 REMOVE AND RETURN EXISTING WOOD POLE, TYP.
- 22 EXISTING SAS SERVICE TO REMAIN, DO NOT DISTURB
- 23 REMOVE AND DISPOSE OF EXISTING SAS SERVICE; CUT AND CAP EXISTING SAS SERVICE @ MAIN
- 24 REMOVE AND SALVAGE GREASE TRAP
- 25 (NOT USED)
- 26 (NOT USED)
- 27 DISCONNECT, REMOVE, AND DISPOSE OF UNDERGROUND GAS LINE; GAS PIPING ON BOTTOM RAIL TO REMAIN
- 28 CUT AND CAP GAS SERVICE @ EXISTING CLASSROOM BUILDING 400; VERIFY GAS SUPPLY DOES NOT SERVE PERMANENT FACILITIES
- 29 (NOT USED)
- 30 (NOT USED)
- 31 (NOT USED)
- 32 EXISTING WATER LINE TO REMAIN, DO NOT DISTURB
- 33 EXISTING FIRE HYDRANT TO REMAIN, DO NOT DISTURB UNDER THIS CONTRACT
- 34 REMOVE AND DISPOSE OF EXISTING WATER LINE
- 35 REMOVE AND DISPOSE OF EXISTING WATER VALVE BOX
- 36 CUT AND CAP EXISTING WATER SERVICE NORTH OF TEE
- 37 (NOT USED)
- 38 (NOT USED)
- 39 (NOT USED)
- 40 EXISTING TREE AND TREE WELLS TO REMAIN, DO NOT DISTURB
- 41 CUT TO GRADE, TYP. & RELOCATE REFUSE BIN; COORDINATE RELOCATION WITH OWNER

LEGEND

ASQ	PAINTED FOUR SQUARE	OHE(1)	OVERHEAD ELECTRIC (# OF LINES)
ASR	ASPHALT RAMP	OHM	OVERHEAD UTILITY MAST
ASPH	ASPHALT RUNDOWN	OHW	OVERHEAD WALL
ASV	ANTI-SIPHON VALVE	OWL	OVERHEAD WATER LINE
BBC	BASKETBALL GOAL	PE	CONCRETE WHEEL STOP
BOH	BUILDING OVERHANG	PE	PLAYGROUND EQUIPMENT
BR	BICYCLE RACK	PM	UTILITY PAINT MARK
BS	ATHLETIC BACKSTOP	PS	PAINTED PARKING STRIPE
C&G	CURB AND GUTTER	PT	PICNIC TABLE
C/PM	COMMUNICATION LINE	PVC	POLYVINYL CHLORIDE PIPE
CCAB	COMMUNICATION CABINET	RCP	REINFORCED CONCRETE PIPE
CCND	COMMUNICATION CONDUIT	RD	ROOF DRAIN
CCW	CONCRETE CONTAINMENT WALL	RD/UG	ROOF DRAIN TO UNDERGROUND
CDP	CONCRETE DRIVE PAD	RE	REFUSE ENCLOSURE
CHC	CONCRETE HEADER CURB	ROW	ROW OF CONCRETE WHEEL STOPS
CHW	CONCRETE HEAD WALL	RR	RIP-RAP
CLD	CAST IRON PIPE	RRT	LANDSCAPING RAILROAD TIES
CLDD	CENTERLINE DOUBLE DOOR	SAS	SANITARY SEWER
CLF	CHAIN LINK FENCE	SAS/PM	SANITARY SEWER LINE BY PAINT MARK
CMR	COMMUNICATION RISER	SB	PAINTED STOP BAR
CMU	CONCRETE BLOCK WALL	SD	STORM DRAIN
CND	ELECTRIC CONDUIT	SD/UG	STORM DRAIN/FRENCH DRAIN
CO	CLEANOUT	SD/PM	STORM DRAIN LINE
CONC	CONCRETE	SDI	STORM DRAIN INLET
COP	CURB OPENING	SDP	SERVICE DROP POLE
CP	CONCRETE PIPE	SG	ELECTRIC SWITCH GEAR
CPB	COMMUNICATION PULLBOX	SGP	STEEL GUARD POST
CPN	COMMUNICATION PANEL	SIG	TRAFFIC SIGNAL (FLASHING BEACONS)
CPO	COMMUNICATION POLE	STD	STANDARD
CPW	CONCRETE PLANTER WALL	STW	STUCCO WALL
CRS	CONCRETE RAMP	SW	CONCRETE SIDEWALK
CRW	BUILDING CRAWL SPACE	SWC	CONCRETE SIDEWALK CULVERT
CS	CONCRETE STEPS	SWS	PAINTED SOLID WHITE STRIPE
CSG	CONCRETE SPLASH PAD	TA	TOP OF ASPHALT
CSW	CONCRETE SIDEWALK	TC	TOP OF CURB
CVC	COVERED CONCRETE	TCO	TOP OF CONCRETE
CW	CONCRETE WALL	TD	CONCRETE TURNDOWN SIDEWALK
DCO	DOUBLE CLEANOUT	TDW	CONCRETE TURNDOWN SIDEWALK
DGP	DOUBLE PIPE GATE	TRN	ELECTRIC TRANSFORMER
DUMP	CONCRETE DUMPSTER PAD	TS	ELECTRIC TRAFFIC SIGN
DYS	PAINTED DOUBLE YELLOW STRIPE	TW	TOP OF WALL
E/PM	ELECTRIC LINE BY UNKNOWN SOURCE PAINT MARK	TYP	TYPICAL
E/UNK	ELECTRIC LINE BY UNKNOWN SOURCE PAINT MARK	VCP	VENTRATED CLAY PIPE
EA	EDGE OF ASPHALT	VCS	CONCRETE VALLEY GUTTER
ECAB	ELECTRIC CABINET	VP	VENT PIPE
EM	ELECTRIC METER	W/PM	WATER LINE BY PAINT MARK
EO	ELECTRIC OUTLET	WCR	CONCRETE WHEELCHAIR RAMP
EP	ELECTRIC PANEL	WFT	DRINKING FOUNTAIN
EPB	ELECTRIC PULLBOX	WHB	WATER HOT BOX
FL	FIRE HYDRANT	WL	WATER LINE
FL	FLOWLINE	WL/FRD	WATER LINE FROM RECORD DRAWING
FRD	FLAG POLE	WL/UNK	WATER LINE PAINT MARK FROM UNKNOWN SOURCE
G/PM	FROM RECORD DRAWING	WMB	WATER METER BOX
GA	GUY WIRE ANCHOR	WP	WOOD POLE
GM	GUY WIRE ANCHOR	WPP	WOOD POWER POLE
GP	GUARD RIM	WPP/SL	WOOD POWER POLE WITH STREET LIGHT
GRM	GREASE TRAP	WS	WOOD SHED
GRT	GAS SERVICE	WS	WATER VALVE BOX
GT	GATE	WB	PAINTED CROSSWALK
GTS	GATE STOP POST	XW	PAINTED UTILITY MARKER
HCP	HANDICAPPED PARKING SIGN		
HOP	PAINTED HOPSCOTCH		
HW	HOT WATER RETURN LINE		
HWR	HOT WATER LINE	0.5'	TREE TRUNK DIAMETER
ICT	IRRIGATION CONTROL TIMER		
INV	PIPE INVERT		
IVB	IRRIGATION VALVE BOX		
KSW	KEYSTONE BLOCK WALL		
LSD	PLASTIC LANDSCAPE DIVIDER		
MBC	METAL BUILDING COLUMN		
MC/L	METER CAN WITH LINE		
MC/V	METER CAN WITH VALVE		
MH	MANHOLE		
MHR	METAL HAND RAIL		
MLN	METAL LANDING		
MLP	METAL LIGHT POLE ON CONCRETE BASE		
MNT	MOUNTABLE		
MR	METAL RAMP		
MS	METAL STEPS		
MTC	METAL TRASH CAN		
MTS	METAL STEPS		
OHC(1)	OVERHEAD COMMUNICATION (# OF LINES)		

NOTES:

1. EXISTING PLAYGROUND EQUIPMENT MUST BE AUDITED AND EVALUATED BY APS PLAYGROUND OVERSIGHT.
2. ALL PLAYGROUND EQUIPMENT SUITABLE FOR REMOVAL AND RE-INSTALLATION TO BE REMOVED BY APS APPROVED CERTIFIED PLAYGROUND EQUIPMENT INSTALLER.
3. ALL PLAYGROUND EQUIPMENT NOT SUITABLE FOR REMOVAL AND RE-INSTALLATION SHALL BE REMOVED AND DISPOSED OF BY CONTRACTOR.

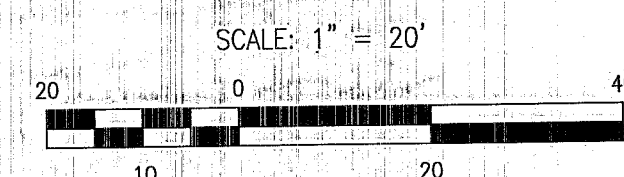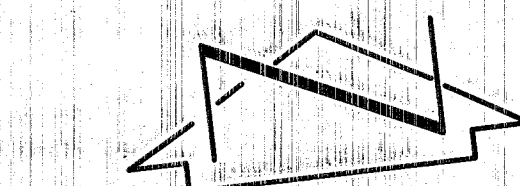

08-04-2014

DESIGNED BY	DATE	BY	REVISIONS	JOB NO.
JGM				2013.184.8
DRAWN BY	DATE	BY		
JJR				07-2014
APPROVED BY	DATE	BY		
JGM				
				SHEET 3 OF 14