


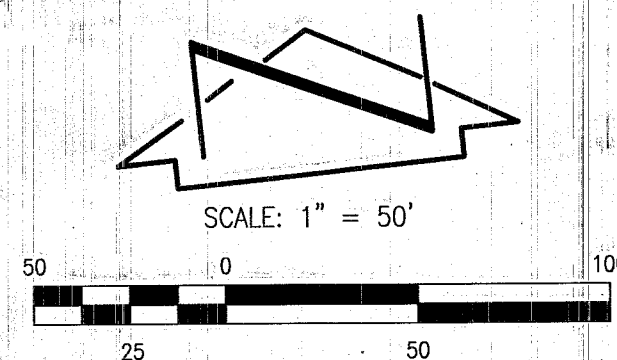

TRACTS 317, 318, 319, 320A, AND 321, M.R.G.C.D. PROPERTY
MAP NO. 38, ALBUQUERQUE, NEW MEXICO, ALSO KNOWN AS
REGINALD CHAVEZ ELEMENTARY SCHOOL.

PROJECT BENCHMARK

ELEVATION = 4955.431 FEET (NAVD 88)


A MAG NAIL W/WASHER IN THE CONCRETE SIDEWALK ON THE NORTH SIDE OF MOUNTAIN ROAD N.W., AS SHOWN ON THIS SHEET.
ELEVATION = 4957.53 FEET (NAVD 88)

A MAG NAIL W/WASHER IN THE CONCRETE SIDEWALK AT THE NORTHEAST QUADRANT OF THE INTERSECTION OF MOUNTAIN ROAD AND MONTOYA ROAD N.W., AS SHOWN ON THIS SHEET.
ELEVATION = 4957.17 FEET (NAVD 88)

A #5 REBAR W/CAP STAMPED "HMG CONTROL NMPS 11184" AT THE EASTERN EDGE OF A GRASS FIELD, AS SHOWN ON THIS SHEET.
ELEVATION = 4957.44 FEET (NAVD 88)

4SQ	PAINTED FOUR SQUARE	OH(1)	OVERHEAD ELECTRIC (# OF LINES)
AR	ASPHALT RAMP	OHM	OVERHEAD UTILITY MAST
ARD	ASPHALT ROUNDOFF	OHW	OVERHEAD WALK
ASPH	ANTI-SIPHON WALL	OHWL	OVERHEAD WATER LINE
BBG	BASKETBALL GOAL	PB	CONCRETE WHEEL STOP
BOH	BUILDING OVERHANG	PE	PLAYGROUND EQUIPMENT
BOL	BI-CYCLE RACK	PM	UTILITY PAINT MARK
BRS	ATHLETIC BACKSTOP	PS	PAINTED PARKING STRIPE
C&G	CURB AND GUTTER	PT	PICNIC TABLE
C/PM	COMMUNICATION LINE BY PAINT MARK	PVC	POLYVINYL CHLORIDE PIPE
CCAB	COMMUNICATION CABINET	RCP	REINFORCED CONCRETE PIPE
CCND	COMMUNICATION CONDUIT	RD	ROOF DRAIN
CCW	CONCRETE CONTAINMENT WALL	RD/UG	ROOF DRAIN TO UNDERGROUND
CDP	CONCRETE DRIVE PAD	RE	REFUSE ENCLOSURE
CHC	LANDSCAPING CRUSHER FINES	ROW	ROW OF CONCRETE WHEEL STOPS
CHW	CONCRETE HEAD WALL	RR	RIP-RAP
CI	CAST IRON PIPE	RRT	WHEELSPACING RAILROAD TIES
CLD	CENTERLINE DOOR	SAS	SANITARY SEWER
CLDD	CENTERLINE DOUBLE DOOR	SAS/PM	SANITARY SEWER LINE
CLDF	CHAIN LINK FENCE	SB	PAINTED STOP BAR
CMR	COMMUNICATION RISER	SC	STEEL COVER
CMU	CONCRETE BLOCK WALL	SD	STORM DRAIN
CND	ELECTRIC CONDUIT	SD/ED	STORM DRAIN/FRENCH DRAIN
CNC	CLEANOUT	SD/PM	STORM DRAIN LINE BY PAINT MARK
COP	CURB OPENING	SDI	STORM DRAIN INLET
CP	CONCRETE PIPE	SDP	SERVICE DROD POLE
CPB	COMMUNICATION PULLBOX	SG	ELECTRIC SWITCH GEAR
CPN	COMMUNICATION PANEL	SG	STEEL GUARD POST
CPO	COMMUNICATION POLE	SIG	TRAFFIC SIGNAL (FLASHING BEACONS)
CPW	CONCRETE PLANTER WALL	STD	STANDARD
CR	CONCRETE RAMP	STW	STUCCO WALL
CRS	BUILDING CRANAL SPACE	SW	CONCRETE SIDEWALK
CRW	CONCRETE RETAINING WALL	SWC	SIDEWALK CULVERT
CS	CONCRETE STEPS	SWS	PAINTED SOLID WHITE STRIPE
CSP	CONCRETE SPLASH PAD	TA	TOP OF ASPHALT
CSS	CONCRETE SIDEWALK	TC	TOP OF CURB
CVC	COVERED CONCRETE	TCO	TOP OF CONCRETE
CWC	CONCRETE WALL	TCW	CONCRETE TURNDOWN SIDEWALK
DCO	DOUBLE CLEANOUT	TRN	TOP OF GRATE
DPG	DOUBLE PIPE GATE	TRN	ELECTRIC TRANSFORMER
DUMP	CONCRETE DUMPSTER PAD	TW	TRAFFIC SIGN
DYS	PAINTED DOUBLE YELLOW STRIPE	TY	TOP OF WALL
E/PM	ELECTRIC LINE BY PAINT MARK	TYPE	VITRIFIED CLAY PIPE
E/UNK	ELECTRIC LINE BY UNKNOWN SOURCE PAINT MARK	VCP	CONCRETE VALLEY GUTTER
EA	EDGE OF ASPHALT	VG	VENT PIPE
ECAB	ELECTRIC CABINET	V/PM	WATER LINE BY PAINT MARK
ECB	ELECTRIC METER	WCR	CONCRETE WHEELCHAIR RAMP
EO	ELECTRIC OUTLET	WFT	DRINKING FOUNTAIN
EP	ELECTRIC PANEL	WHB	WATER HOT BOX
EPB	ELECTRIC PULLBOX	WL	WATER LINE
FH	FIRE HYDRANT	WL/FRD	WATER LINE FROM RECORD DRAWING
FL	FLOWLINE	WL/UNK	WATER LINE PAINT MARK FROM UNKNOWN SOURCE
FP	FLAG POLE	WMB	WATER METER BOX
FRD	FROM RECORD DRAWING	WPP	WOOD POWER POLE
GA C/PM	GA CUY METER MARK	WPP/SL	WOOD POWER POLE WITH STREET LIGHT
GA	GAUTY WIRE ANCHOR	WS	WOOD SHED
GM	GUY METER	WSB	WATER VALVE BOX
GRM	GRADED RIM	XW	PAINTED CROSSWALK
GRT	GREASE TRAP	*	PAINTED UTILITY MARKER
GS	GA SERVICE		
GT	GATE		
GTS	GATE STOP POST	0.5"	TREE TRUNK DIAMETER
HCP	HANDICAPPED PARKING SIGN		DECIDUOUS TREE
HWR	HOT WATER RETURN LINE		SMALL DECIDUOUS TREE
ICT	IRRIGATION CONTROL TIMER		SMALL GROUP OF TREES
IVB	PIPE INVERT		SMALL SHRUB
KS	KEYSTONE VALVE BOX		SHRUB
KS	KEYSTONE BLOCK WALL		LANDSCAPING BOULDER
LS	LANDSCAPE DIVIDER	*	TREE STUMP
MB	METAL BUILDING COLUMN		HANDICAPPED PARKING SPACE
MC/L	METER CAN WITH VALVE		
MC/V	METER CAN WITH VALVE		
MH	MANHOLE		
MHR	METAL HAND RAIL		
MLN	METAL LANDING		
MLP	METAL LIGHT POLE ON CONCRETE BASE		
MNT	MOUNTABLE		
MR	METAL RAMP		
MS	METAL STEPS		
MT	METAL TRASH CAN		
MTS	METAL STEPS		
OH(1)	OVERHEAD COMMUNICATION (# OF LINES)		

THIS IS PLAN IS BASED UPON A PRELIMINARY PROPERTY INVESTIGATION CONDUCTED BY HIGH MESA CONSULTING GROUP (NMP5 11184), OCTOBER 2006. A TOPOGRAPHIC AND UTILITY SURVEY CONDUCTED BY HIGH MESA CONSULTING GROUP (NMP5 11184), DATED 11-7-2013. SCHOOL IMPROVEMENTS ENCRATCH ONTO PROPERTIES NOT OWNED BY APS AND PUBLIC UTILITY, ROADWAY AND RELATED IMPROVEMENTS ENCRATCH ONTO APS OWNED PROPERTIES AND GRAPHICALLY DEPICTED BY [REDACTED]

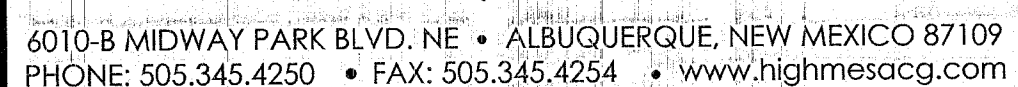

DESIGNED BY J.G.M.
DRAWN BY J.Y.R.
APPROVED BY J.G.M.

NO.	DATE	BY	REVISIONS	JOB NO.
				2013.184.8
				DATE
				07-2014
				SHEET
				2
				OF
				14

