

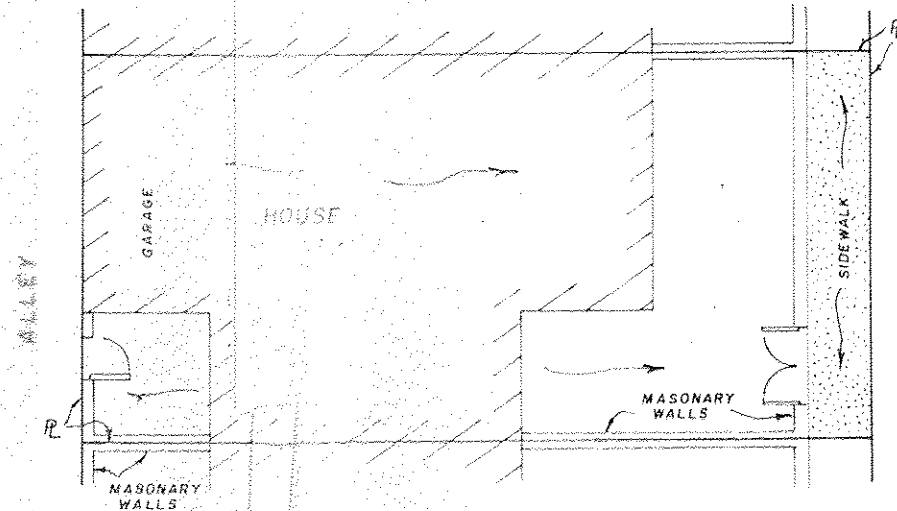
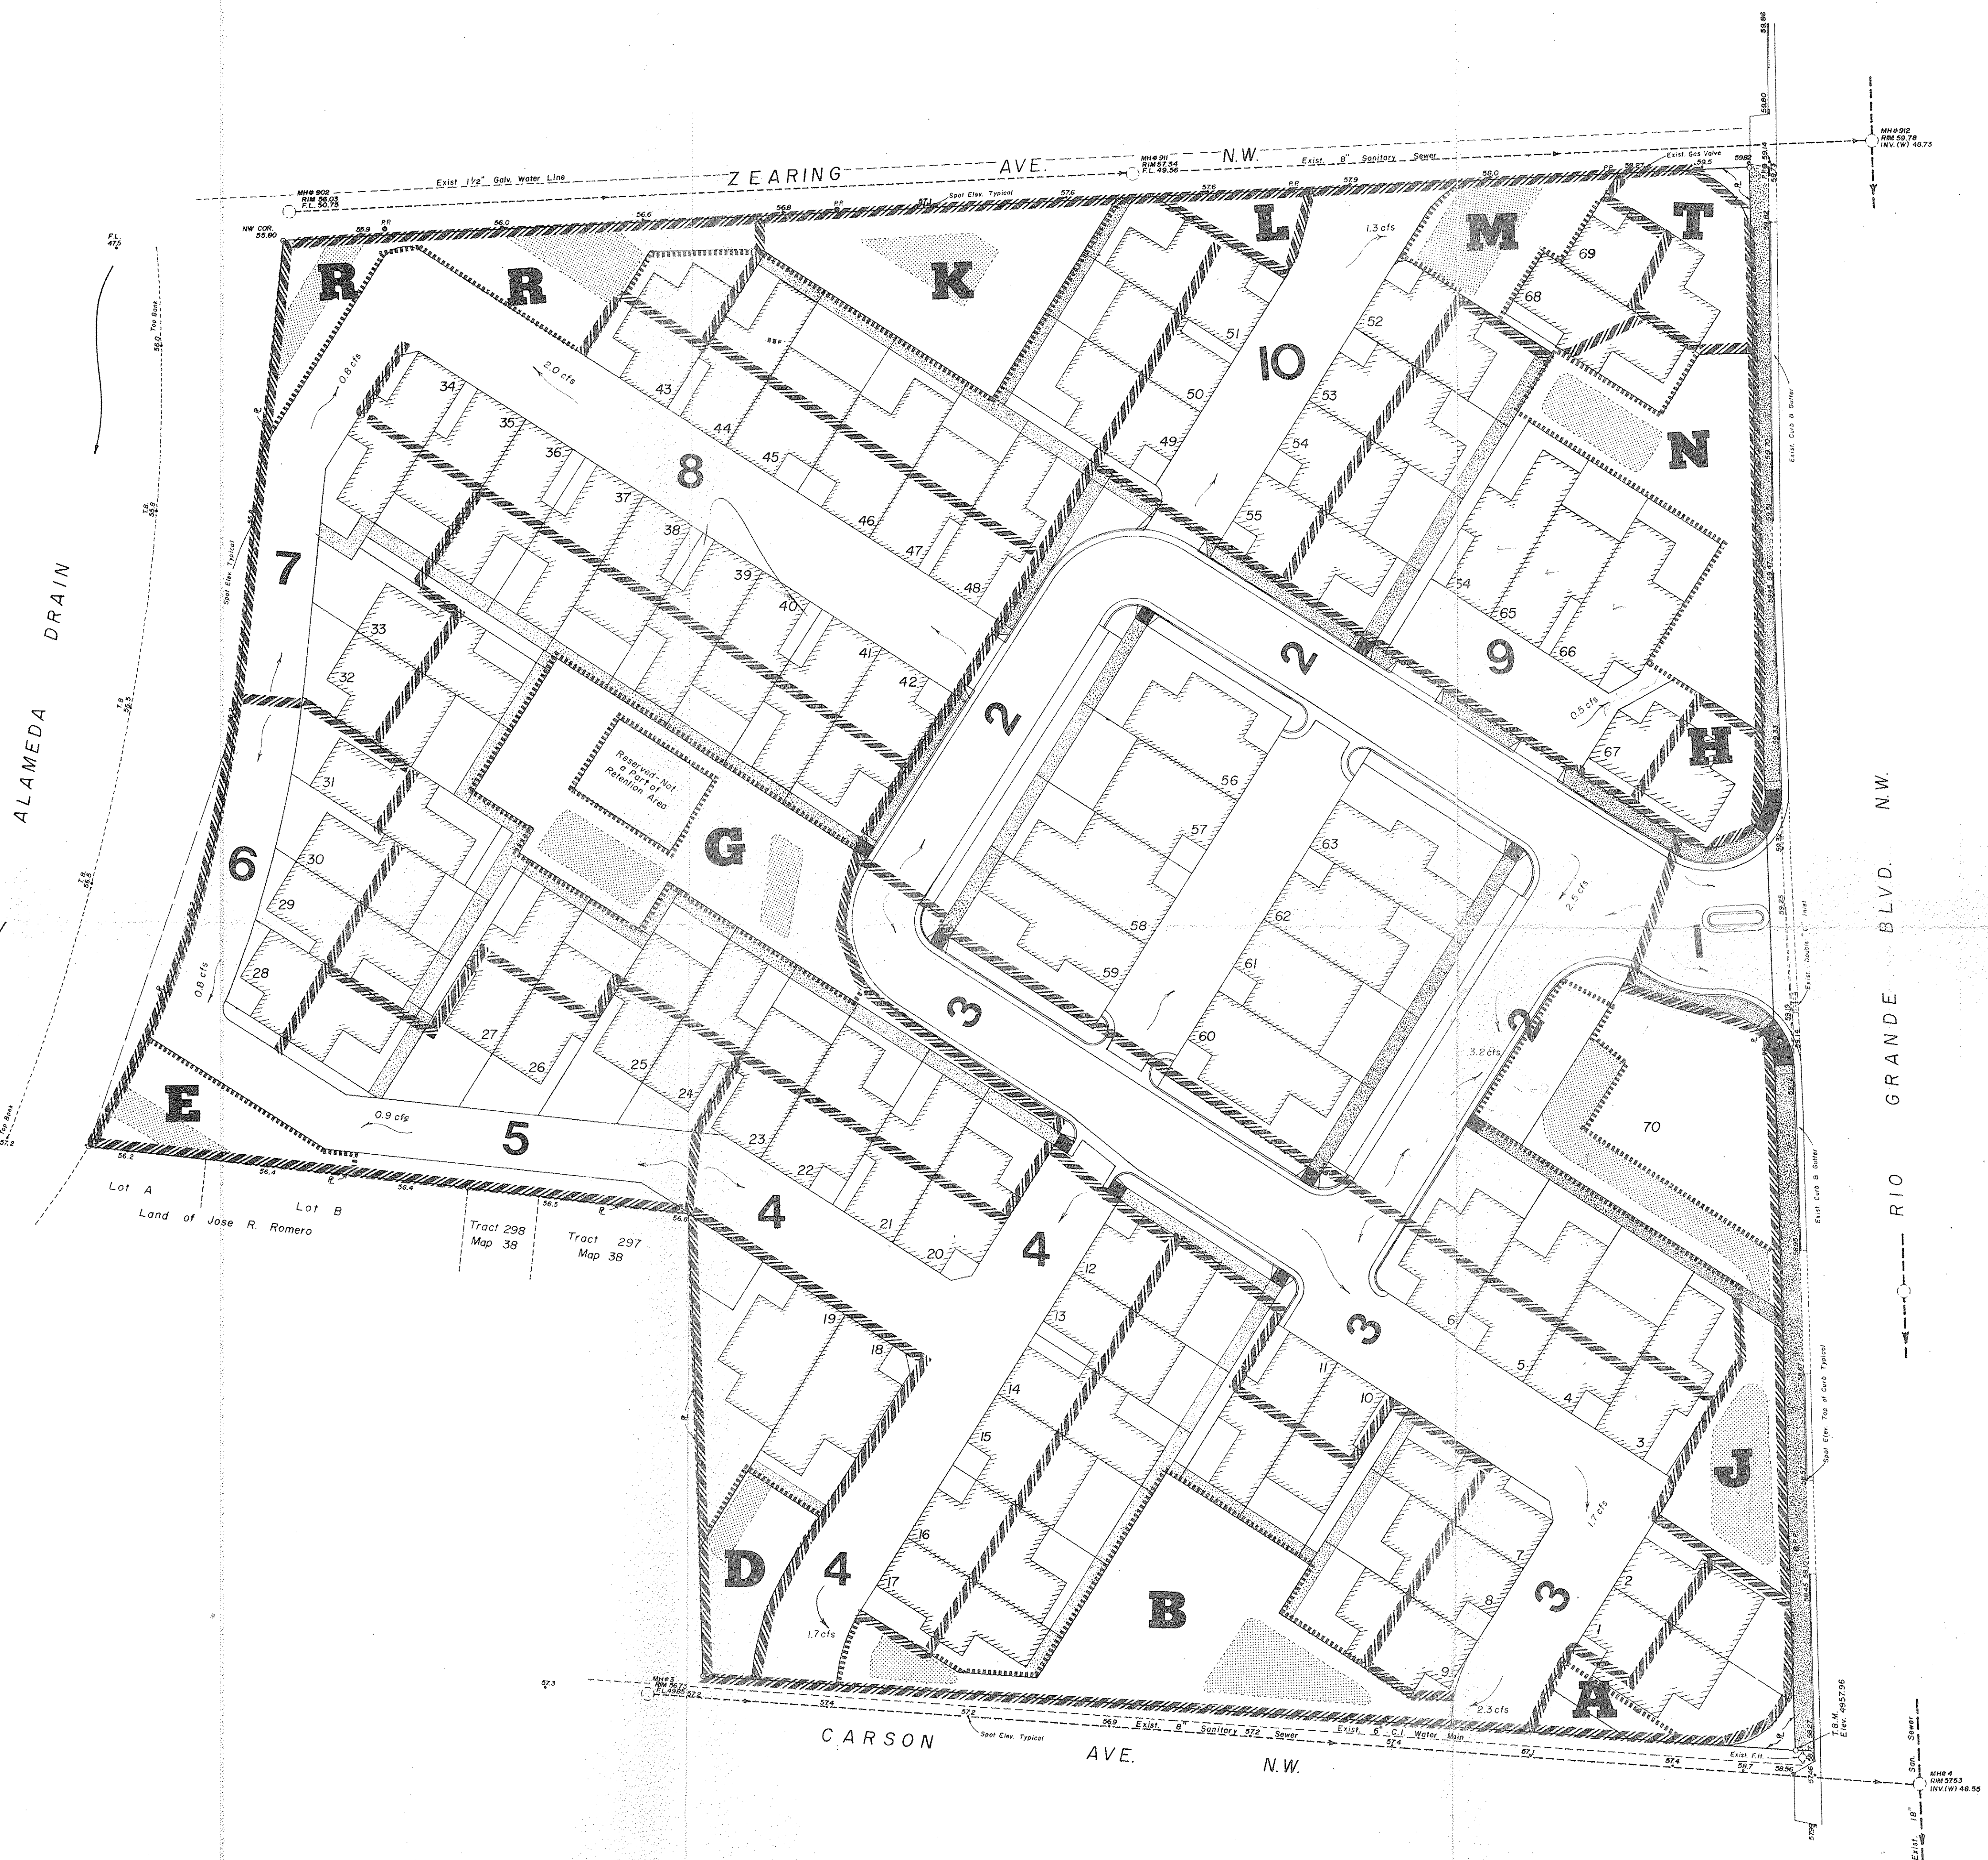
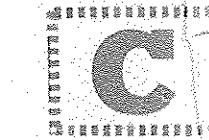
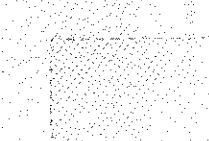


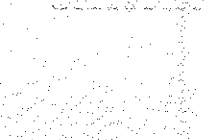

Legend

-  Retention Area
-  Drainage Basin
-  Infiltration Area
See Sht. 3 of Development
Dwg. for Section.
-  Direction of Storm
Water Flow with "Q"
Indicated at Significant
Points. (100yr. Storm)

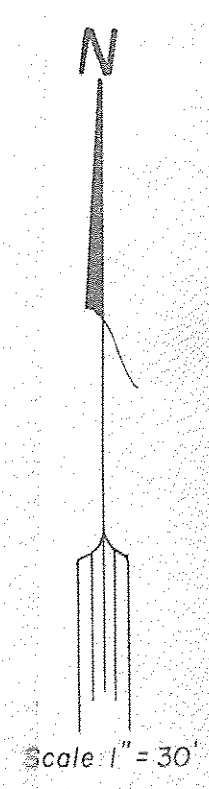

Drainage Plan
(To Accompany Report)
Carson-Grande Addition
Albuquerque, New Mexico
Zone Atlas H/J-13