


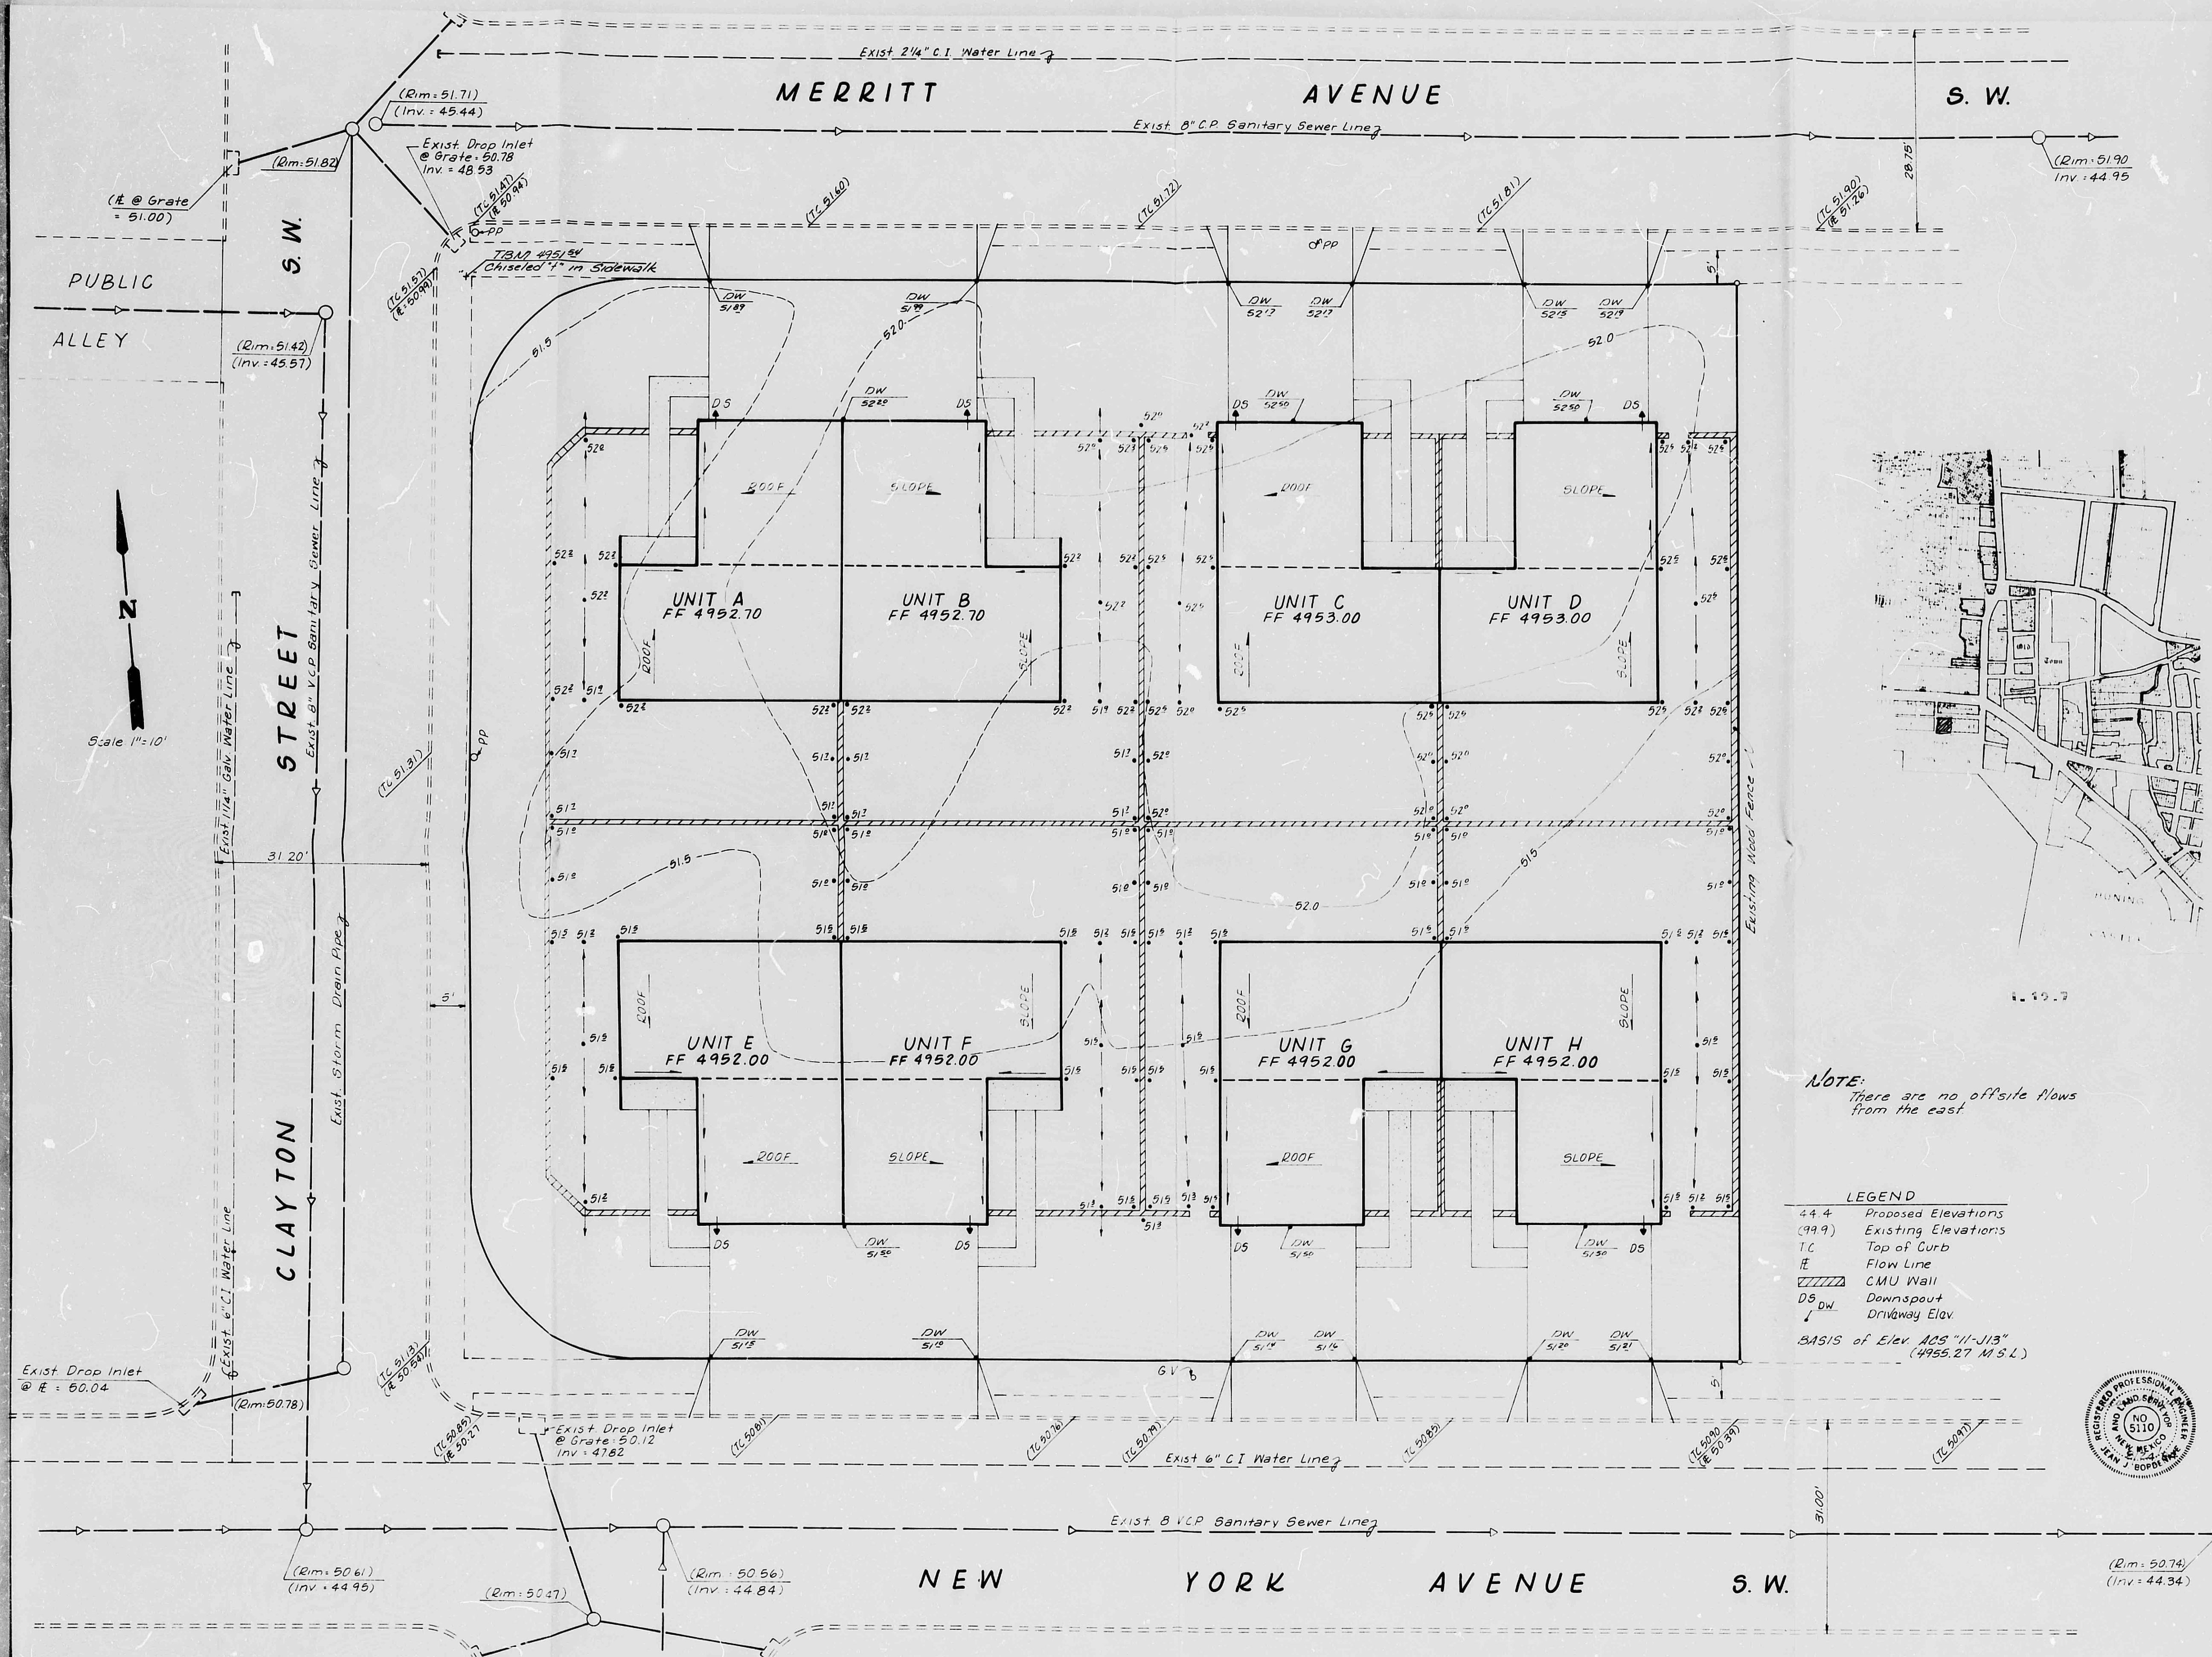

bill buckley architect
 3625 Central Avenue N.E.
 Albuquerque, New Mexico
 Telephone 255-9196

Copyright © William P. Buckley
 Job _____
 Date _____
 Drawn _____
 App'd _____
 Sheet of _____

CITY OF ALBUQUERQUE
 THIS MICROFILM IS THE BEST
 POSSIBLE REPRODUCTION DUE
 TO THE POOR QUALITY OF THE
 ORIGINAL DOCUMENT

CITY OF ALBUQUERQUE

C

D

