


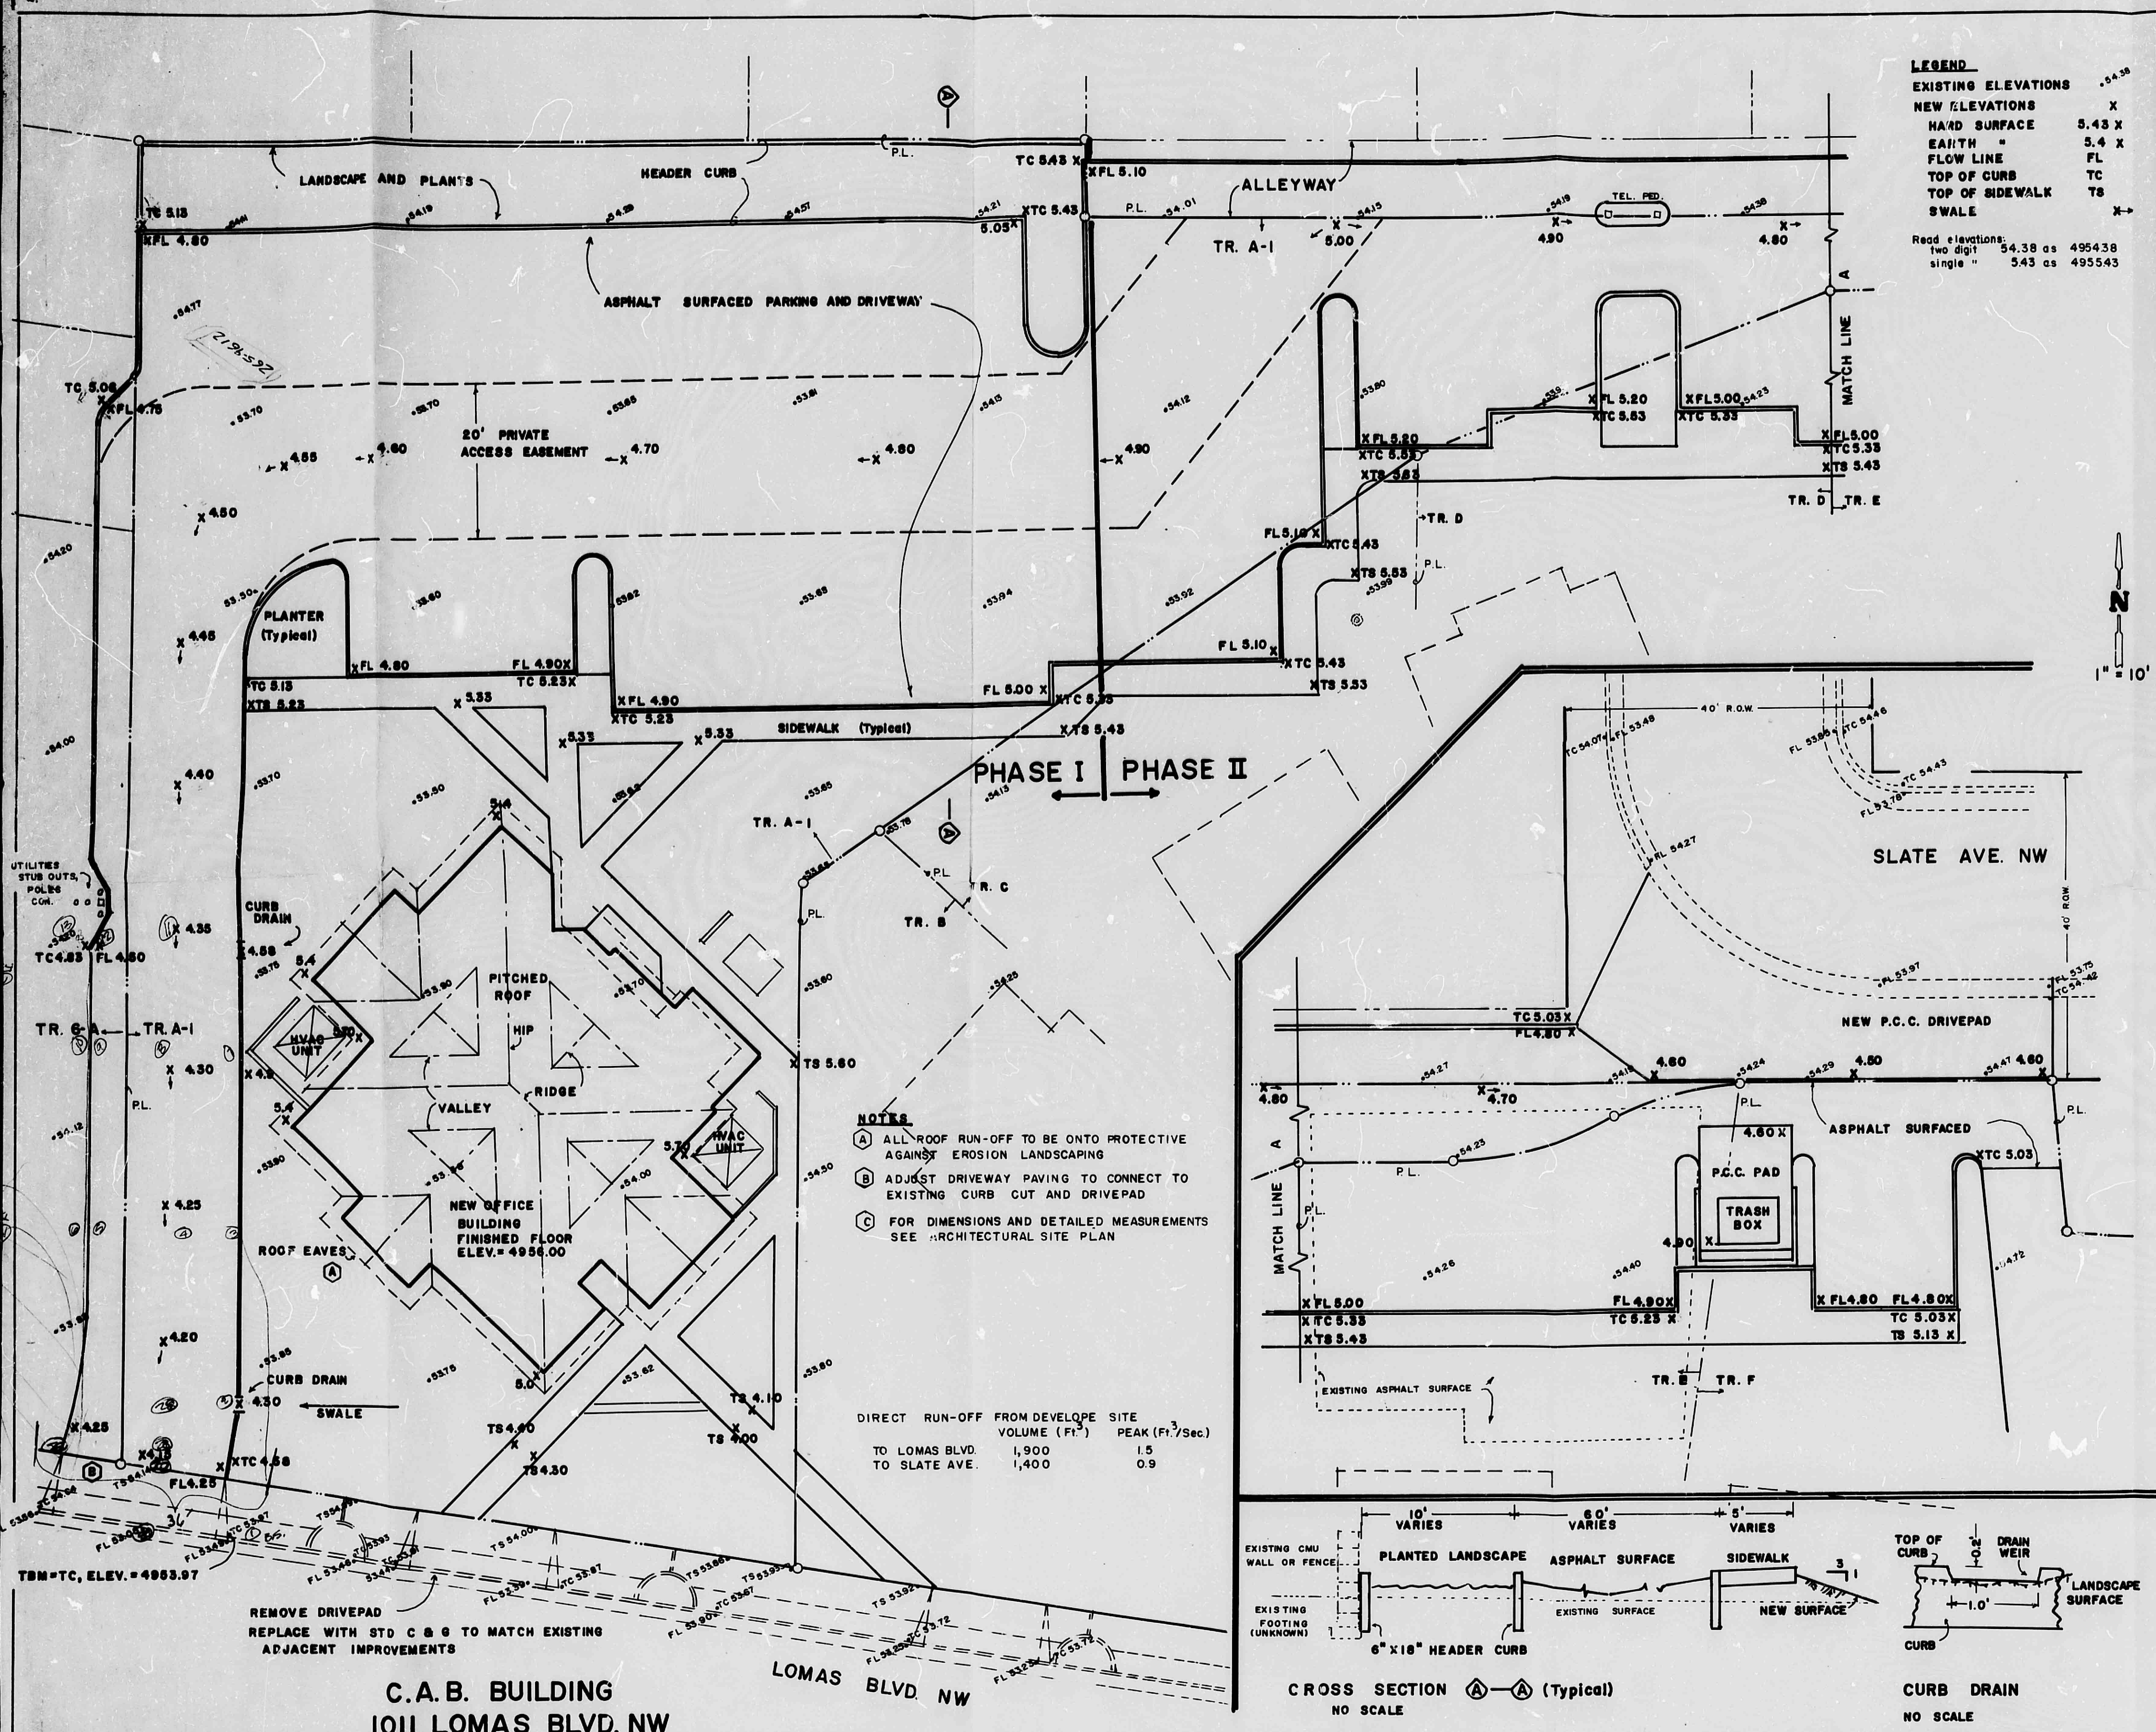

SITE


J-13-2

BENCH MARK
1-13-2 A SQUARE "D" CHISELED ON TOP OF CONCRETE CURB AT THE WSW CORNER RETURN AT THE INTERSECTION OF ROAD AND SEVENTH ST NW ELEV. 4956.54

MARVIN R KORTUM
1605 SPEARHEAD DR. SE
ALBUQUERQUE, NM 87123
(505) 293-0774

SITE DRAINAGE AND GRADING PLAN FOR THE C.A.B. BUILDING - LOT, A-1, LUNA PLACE 1011 LOMAS BLVD. NW

J-13	1	1
------	---	---

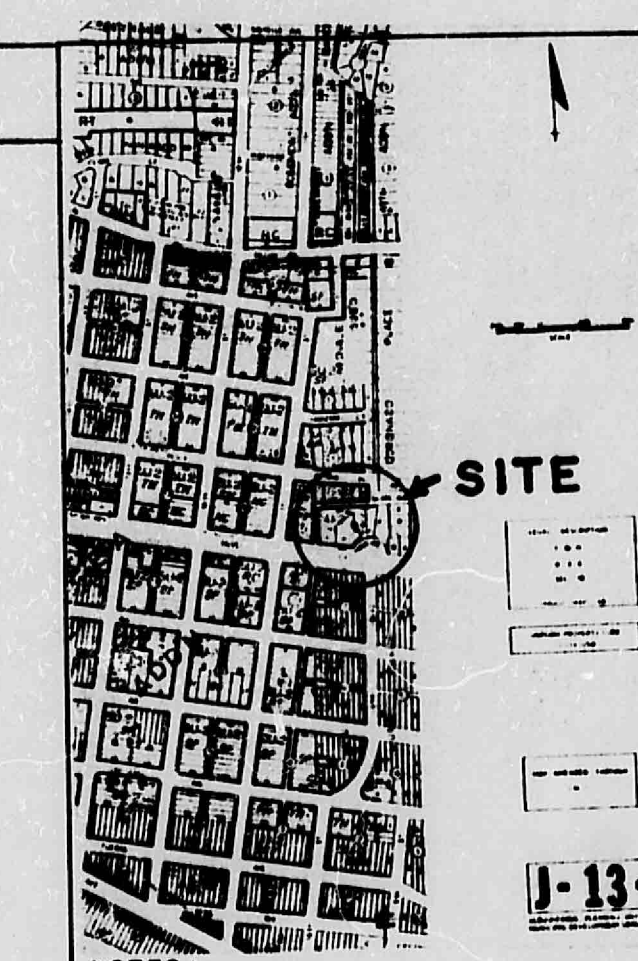

NOTES:

A SEE PHASE I PLAN FOR ADDITIONAL NOTES

B SEE ARCHITECTURAL SITE PLANS FOR DIMENSIONS AND DETAILED MEASUREMENTS.

ENGINEER'S SEAL		SURVEY INFORMATION		BENCH MARKS		AS BUILT INFORMATION	
		FIELD NOTES		1-J13 A SQUARE ■ CHISELED ON TOP		CONTRACTOR	
		NO.	BY	DATE		TRIMMED	DATE
			ALBUQUERQUE		OF CONCRETE CURB AT THE WSW		
			SURVEYING CD	JUN 85	CURB RETURN AT THE INTERSECTION OF	ASCE+PANEL BY	DATE
					MOUNTAIN RD. AND ELEVENTH ST NW	VERIFICATION BY	DATE
					ELEV. 4956.54	COLLECTED BY	DATE
						MICRO-FILM INFORMATION	
						RECORDED BY	DATE
						NO	

DESIGNED BY: MARVIN R. KORTUM DATE NOV 18, 1985

DRAWN BY: MARVIN R. KORTUM DATE NOV 18, 1985

CHECKED BY: DATE

15071 SEP 20 1988

15071 829-5740

REVISIONS

DESIGN



RECEIVED
NOV 19 1985
HYDROLOGY SECTION

CITY OF ALBUQUERQUE MUNICIPAL DEVELOPMENT DEPARTMENT ENGINEERING DIVISION					
TITLE: ALLEYWAY, ACCESS, & PARKING GRADES AND DRAINAGE - TRACT A-1, LUNA CIRCLE— PHASE II C. A. B. BUILDING					
APPROVALS	ENGINEER	DATE	APPROVALS	ENGINEER	DATE
City Engineer			Liquid Waste		
A.C.E. - Design			Traffic		
A.C.E. - Hydrology			Water		
DRAWING NO.		MAP NO. F-13	SHEET 1	OF 1	

CITY OF ALBUQUERQUE
THIS MICROIMAGE IS THE BEST
POSSIBLE REPRODUCTION DUE
TO THE POOR QUALITY OF THE
ORIGINAL DOCUMENT

