




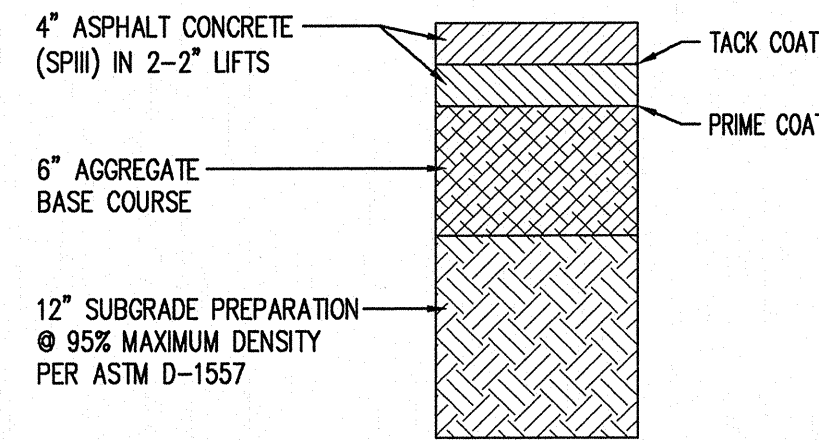

HEAVY DUTY PAVEMENT SECTION
NOT TO SCALE

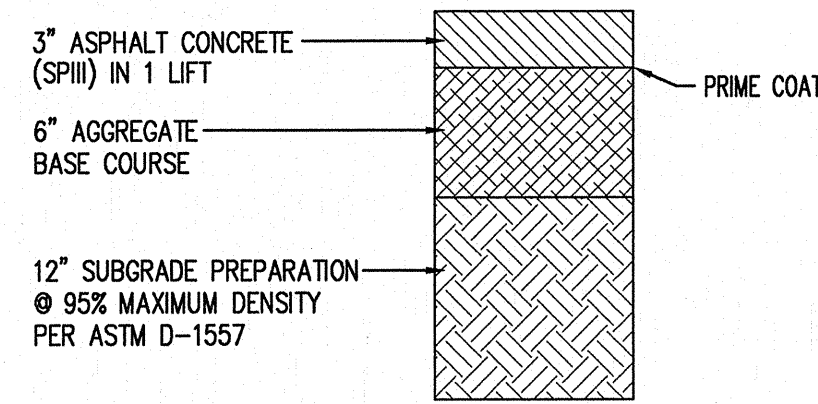


LIGHT DUTY PAVEMENT SECTION
NOT TO SCALE

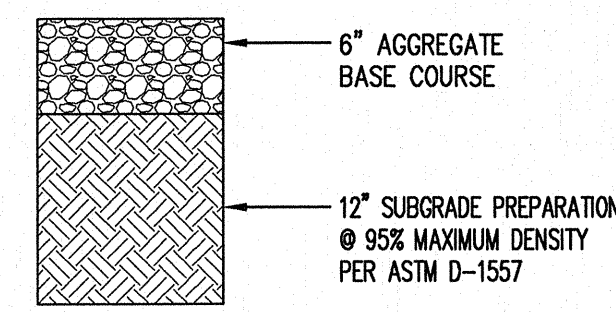


AGGREGATE BASE COURSE
NOT TO SCALE


NOTE: CONCRETE FOR ALL VALLEY GUTTERS WILL HAVE A MINIMUM COMPRESSIVE STRENGTH OF 3500 PSI IN 24 HOURS.

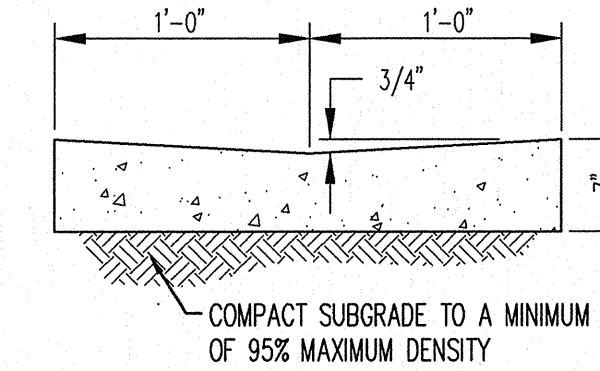


CONCRETE VALLEY GUTTER
NOT TO SCALE

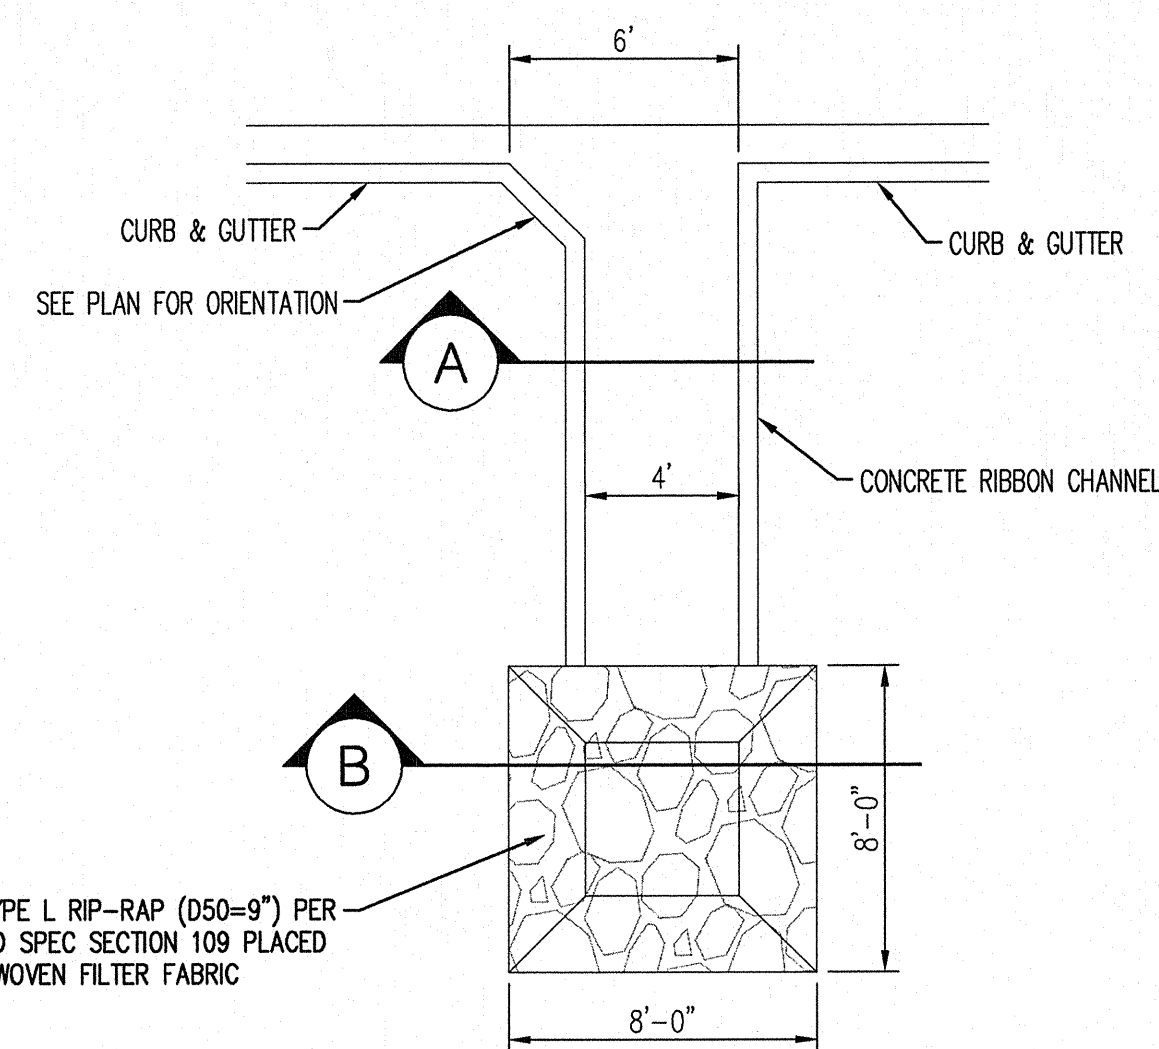


CONCRETE RUNDOWN & RIP-RAP PLUNGE POOL
NOT TO SCALE

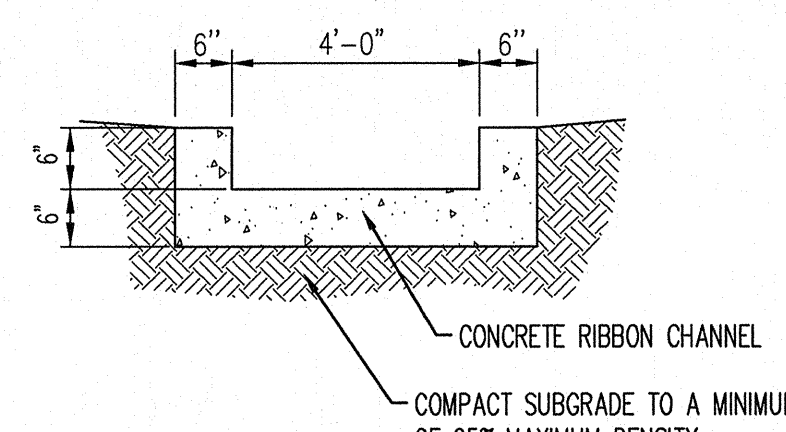

SECTION A
NOT TO SCALE

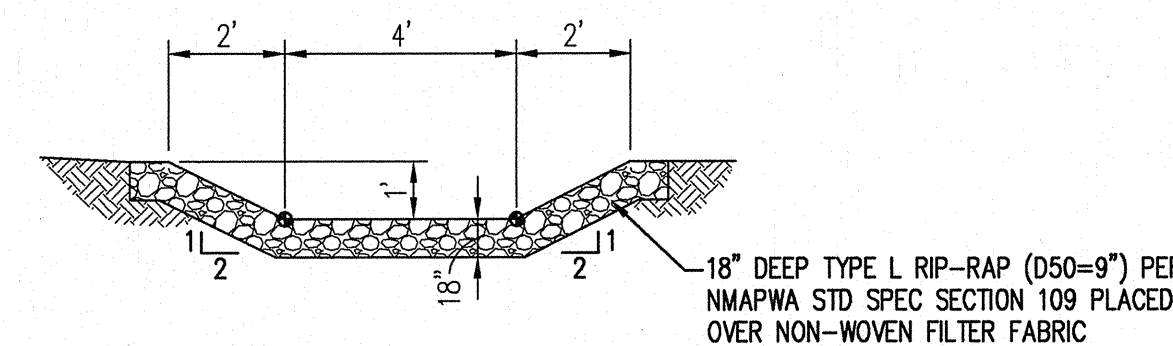

SECTION B
NOT TO SCALE

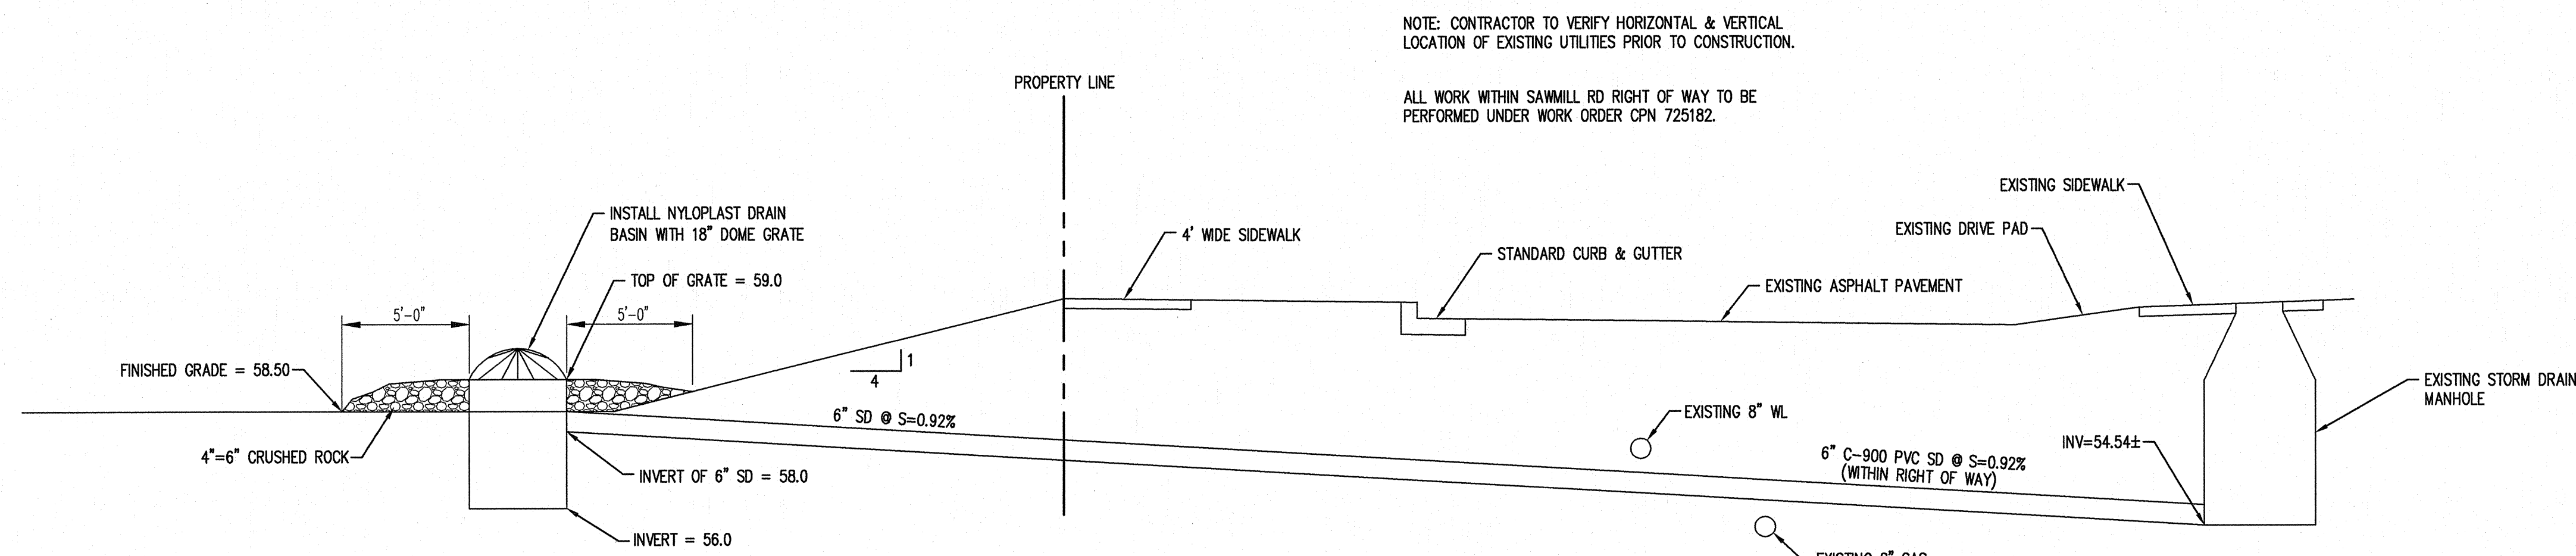

SECTION C
NOT TO SCALE

NO	DATE	DESCRIPTION
1	04-03-2014	PROJECT #:
2		PROJECT #:
3		DRAWN BY:
4		CHD BY:

Copyright:
SMPC Architects © 2014

These documents were prepared for this specific project only. SMPC Architects' liability is limited to this specific project, and does not extend to reuse of these documents for other projects.

**CIVIL
DETAILS**

C-300

SHEET OF